



No.50

FRONT ELEVATION

No.46

VINE LANE

APPROVED STREET SCENE



No.50

No.48



No.46

VINE LANE

PROPOSED STREET SCENE

1. Do not scale from this drawing.
2. All dimensions to be checked on site before ordering materials or commencing work.
3. In case of discrepancies in drawings, calculations or details refer to TOWERS ASSOCIATES LTD. for clarification: Unilateral decisions by contractors will not be accepted.
4. For any information not covered by these drawings refer to TOWERS ASSOCIATES LTD. for clarification: Unilateral decisions by contractors will not be accepted.
5. The contractor must ensure that work is being carried out to the latest revisions of all the working drawings.
6. It is the contractors responsibility to inform the local authority before work commences on site, and at all prescribed stages of work. All to the District Surveyor's satisfaction.
7. If work commences on site before full planning approval has been given, TOWERS ASSOCIATES LTD accept no responsibility for any additional work or materials that the District Surveyor may require.
8. This drawing and all copies produced therefrom remain the copyright and property of TOWERS ASSOCIATES LTD. It may only be reproduced by TOWERS ASSOCIATES LTD and all copies must be returned to TOWERS ASSOCIATES LTD if demanded.

By using this drawing the user and his or her employer signify their agreement of the above terms and conditions.

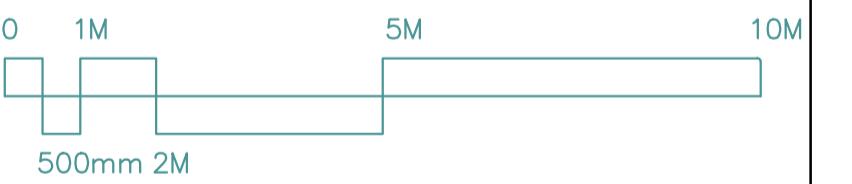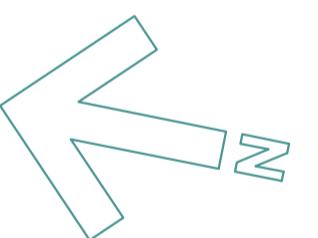

REV. DATE DESCRIPTION

JOB 48 Vine Lane,  
Hillingdon, UB10 0BD

TITLE

APPROVED & PROPOSED  
STREET SCENE

DRG. No. 3299-SS-02 REV.

SCALE 1:100 © Copyright 2022 DRN. BY JV

DATE MAY 22 CHECKED PDN

DATE MAY 22

TOWERS ASSOCIATES LTD  
Harefield Oil Terminal, Harvil Rd,  
Harefield, MIDDX. UB9 6JL  
TEL. 01895 812822