

Notes:

1. THIS DRAWING IS COPYWRITTEN AND IT MAY NOT BE REPRODUCED IN WHOLE OR PART OR USED FOR THE MANUFACTURE OF ANY ARTICLE WITHOUT THE EXPRESS PERMISSION OF THE COPYRIGHT HOLDERS.
2. WORK TO FIGURED DIMENSIONS ONLY.
3. THIS DRAWING IS TO BE READ IN CONJUNCTION WITH ALL RELEVANT ARCHITECT'S AND ENGINEER'S DRAWINGS AND SPECIFICATIONS.
4. ALL PROPOSED MATERIALS ARE TO MATCH THE EXISTING. BRICKWORK TO MATCH AS CLOSELY TO THE EXISTING, ROOF TILES TO MATCH EXISTING, GLAZING TO MATCH EXISTING.
5. GLAZING SHOWN ON THE BOUNDARY IS TO CONTAIN OBSCURED GLASS




1 Proposed Front Elevation

SCALE: 1:100




2 Proposed Rear Elevation

SCALE: 1:100

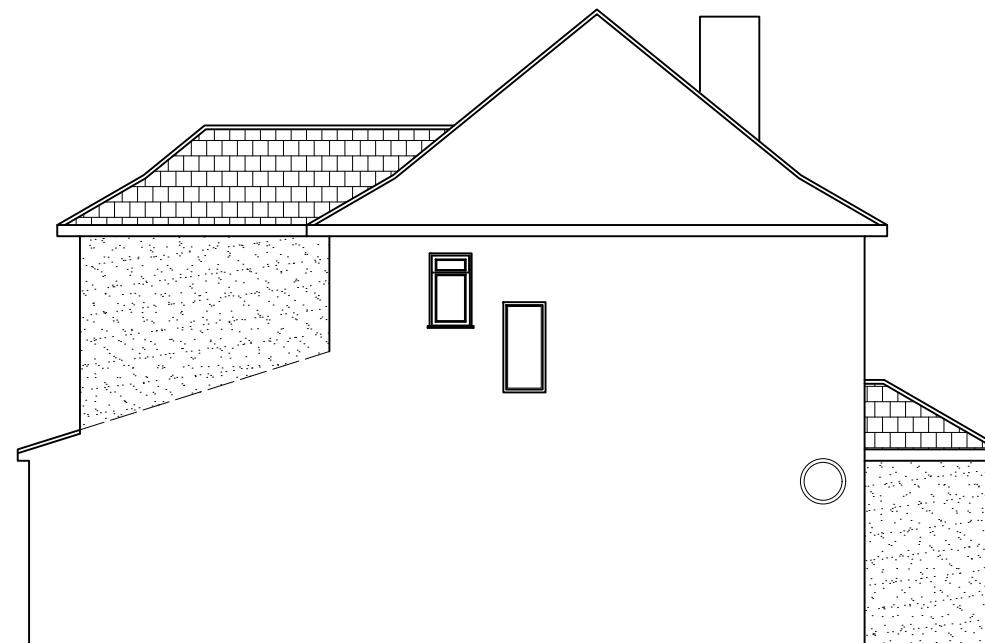

3 Proposed Side Elevation

SCALE: 1:100

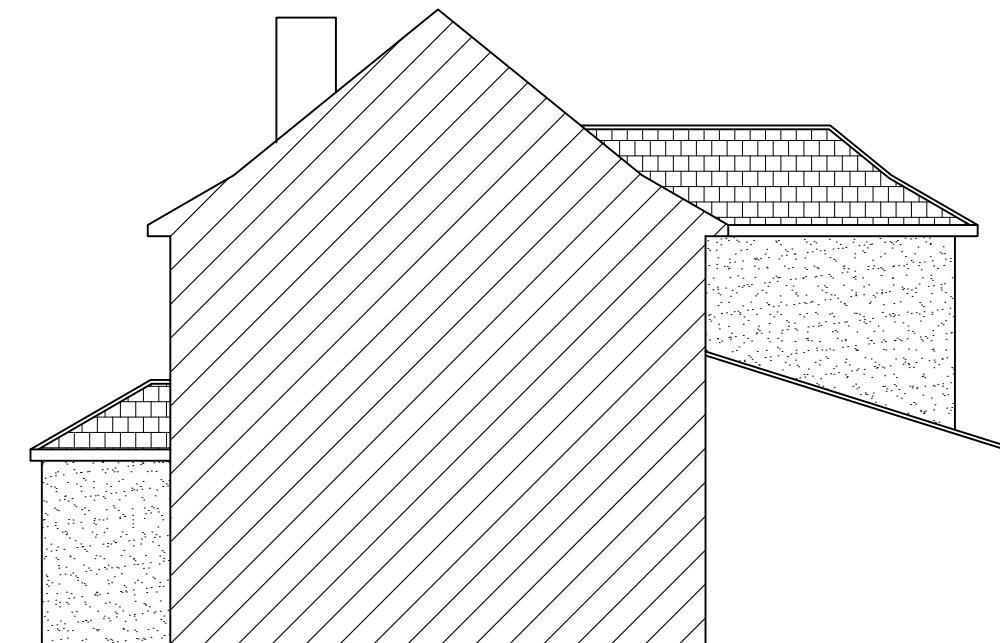

4 Proposed Side Elevation

SCALE: 1:100

| | | | |
|---|---------------------------------------------------------------------|-----------|----------|
| | | | |
| | | | |
| REV: | DESCRIPTION: | BY: | DATE: |
| STATUS: | Planning | | |
|  MSD Design + Build | | | |
| CLIENT: | Mr S Yadav 24 Adelphi Crescent Hayes UB4 8LZ | | |
| ARCHITECT: | MSD Design & Build E: msdbuilddesign@gmail.com T: 07849966744 | | |
| SITE: | 24 Adelphi Crescent Hayes | | |
| TITLE: | Proposed Elevations | | |
| SCALE AT A3: | 1:100 | DATE: | Jul 2023 |
| PROJECT NO: | DRAWING NO: | DRAWN: | HD |
| 24AC | 24AC/005/PL | REVISION: | A |