






**OS Map**

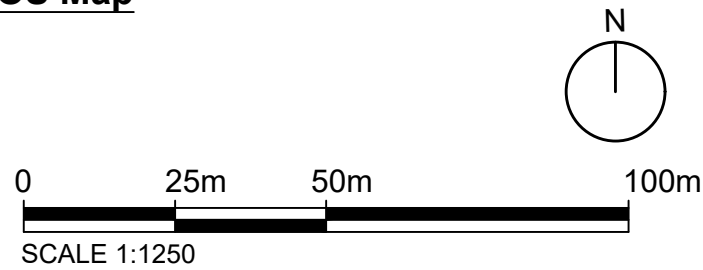

 Property Boundary

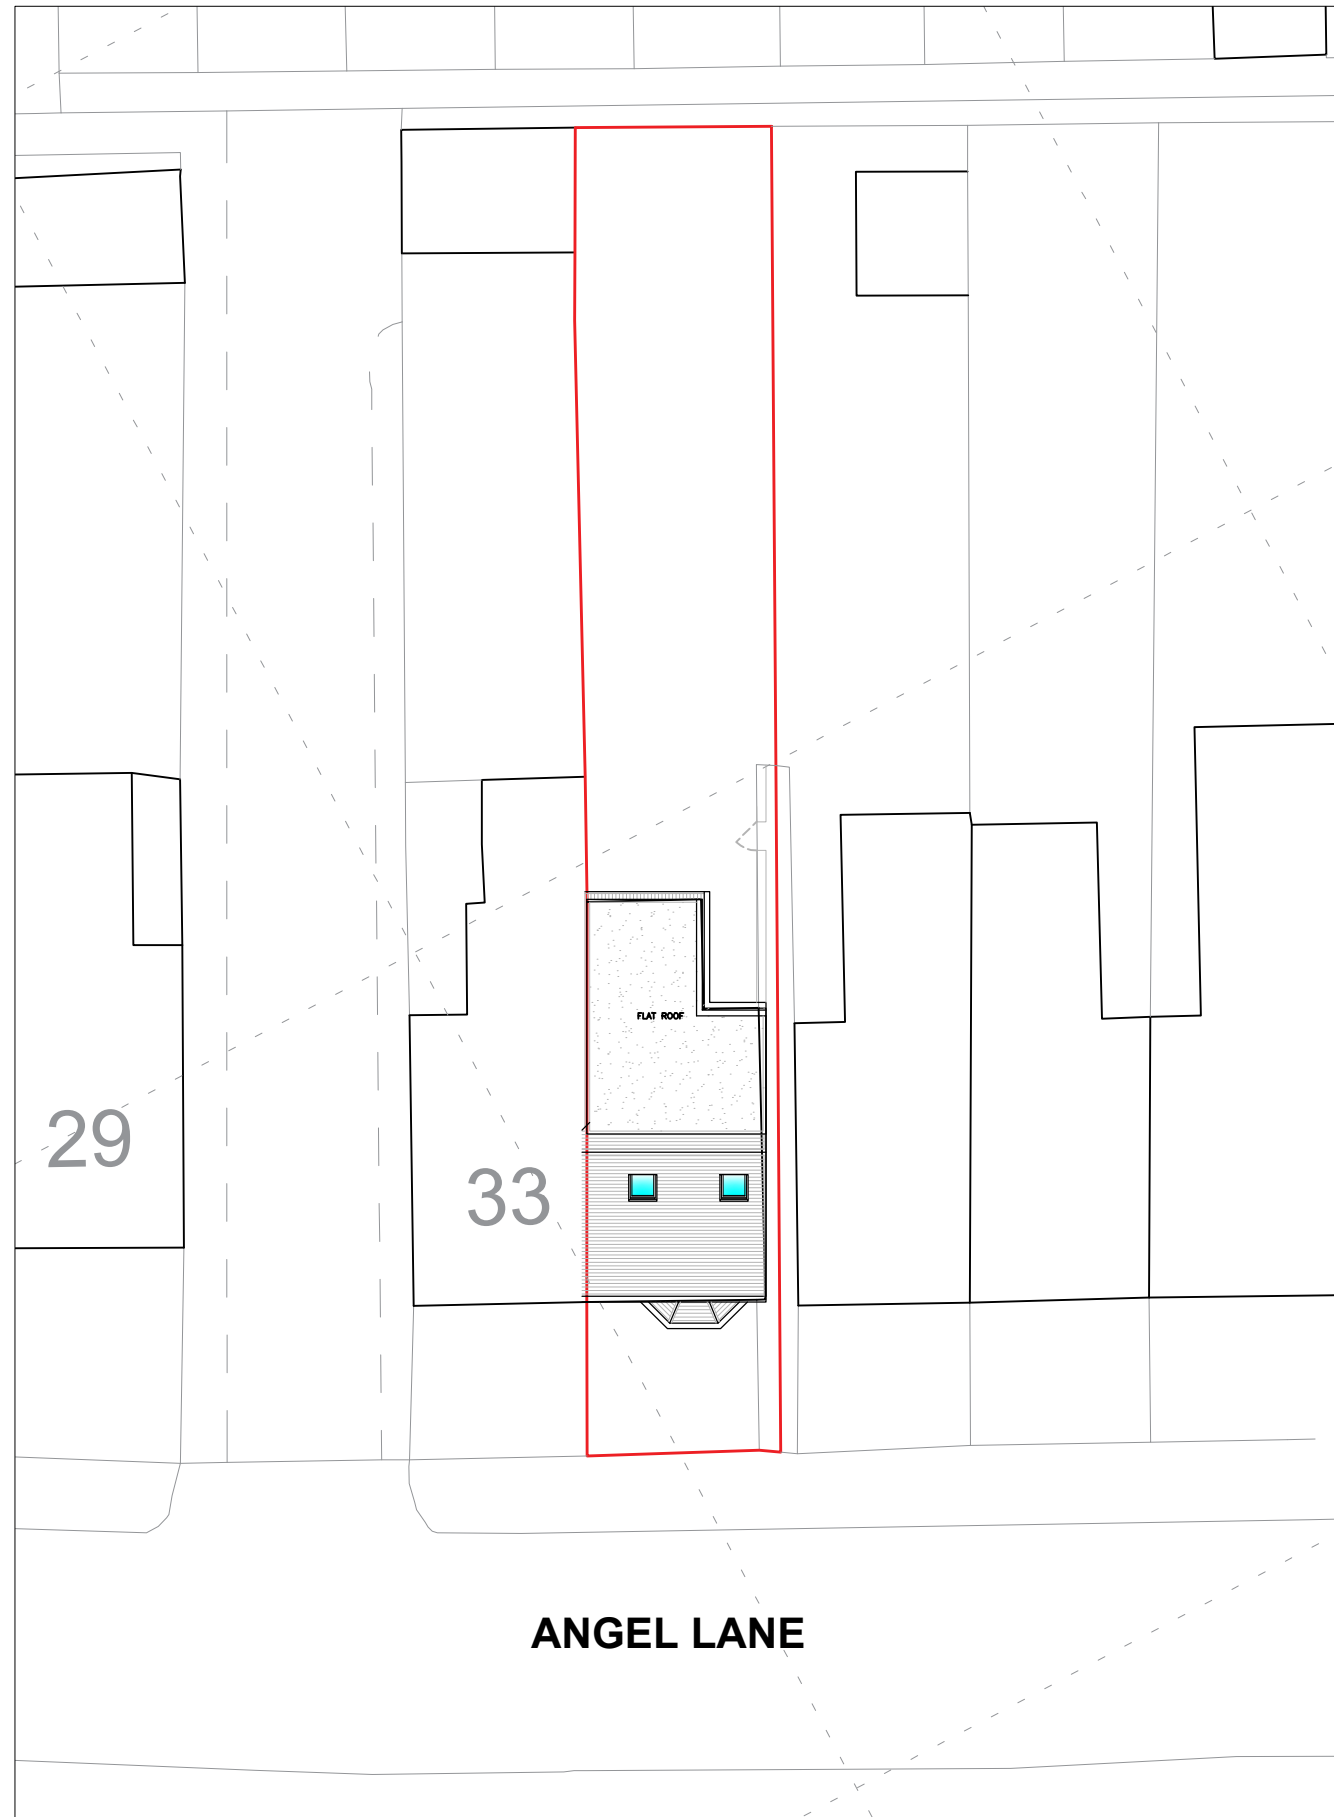

**Location Plan**

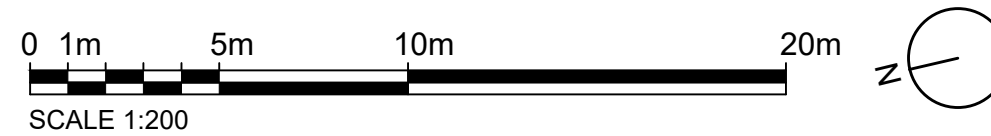

Written dimensions to be taken in preference to scaled dimensions. The Contractor is responsible for checking all dimensions before work starts.

All work is to be carried out to the requirements, and to the satisfaction of the Local Authority. These drawings are for planning purposes only.

Any discrepancies to be brought to the attention of Star Plans Consultants immediately.

Description

Rev	Date	Description	by	chk



76 Steli Ave. Canvey Island SS8 9QF  
01268 914 125 • info@starplans.co.uk

Architecture | Planning

Client

Project  
35 Angel Lane, Hillingdon London  
UB3 2QZ

Title  
Proposed OS - Location Plans

Date: 22.04.2026	Rev:
Scale: 1:200 / 1:1250 @A3	
Drawing No. L001	




Written dimensions to be taken in preference to scaled dimensions. The Contractor is responsible for checking all dimensions before work starts.

All work is to be carried out to the requirements, and to the satisfaction of the Local Authority. These drawings are for planning purposes only.

Any discrepancies to be brought to the attention of Star Plans Consultants immediately.

Description

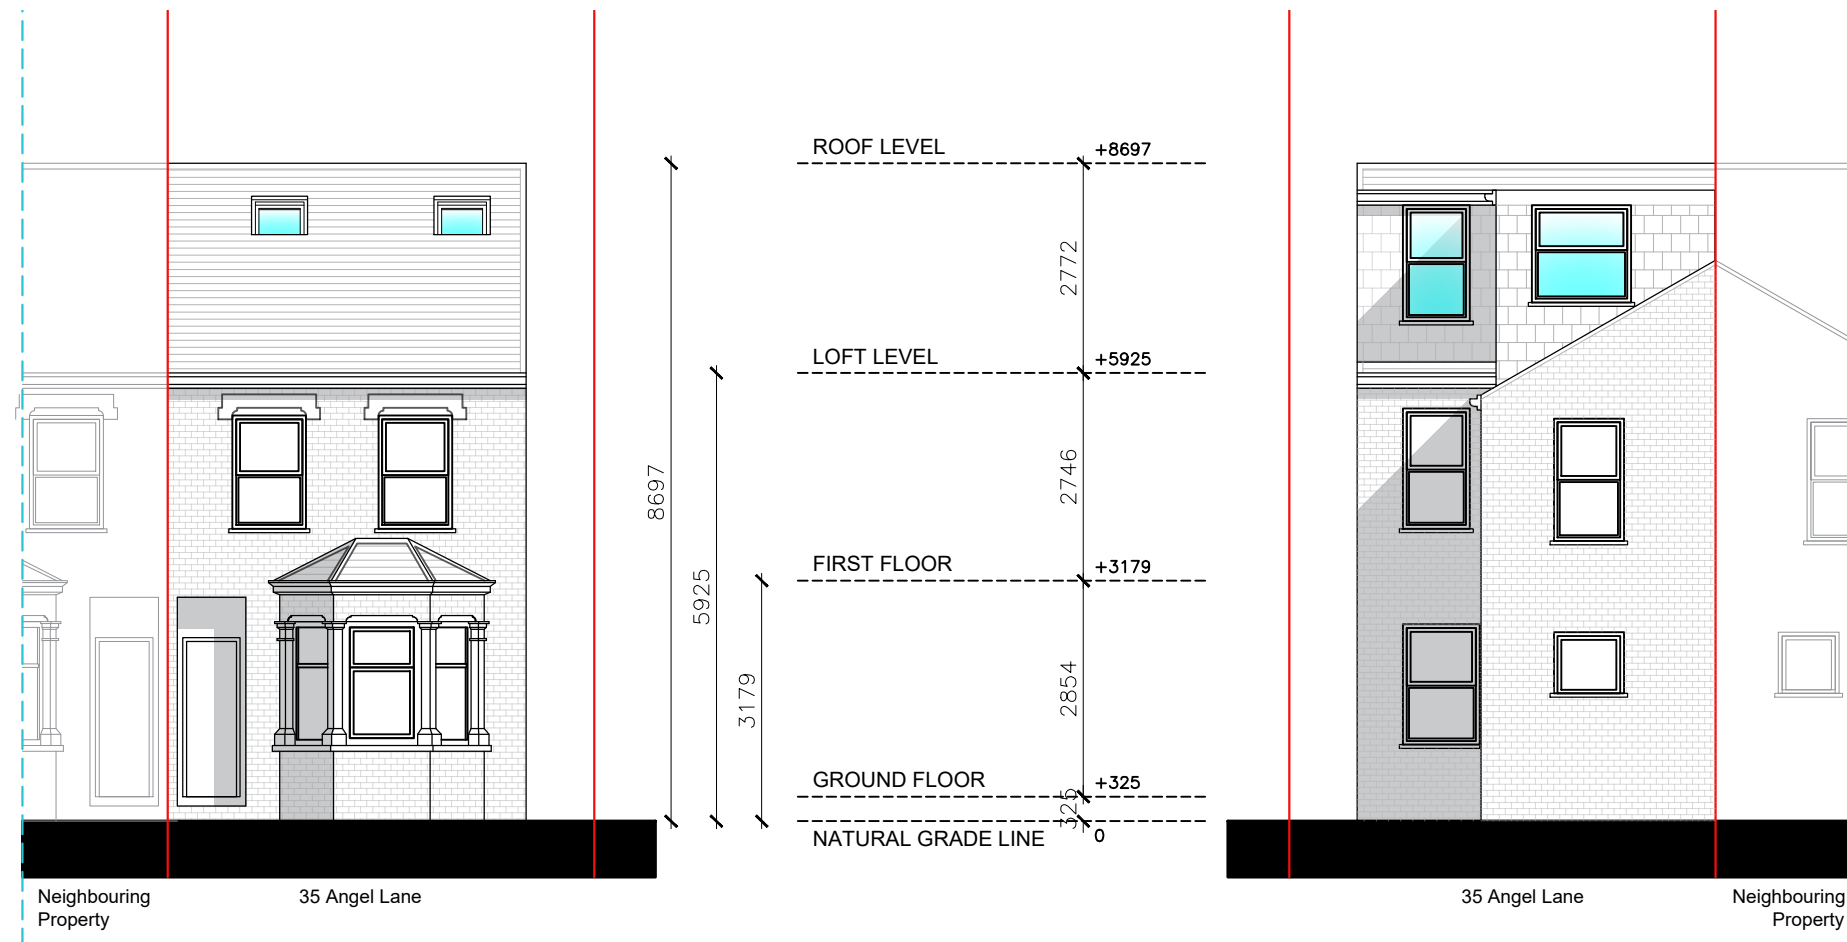

NORTH-EAST ELEVATION (FRONT VIEW)

SOUTH-WEST ELEVATION (REAR VIEW)




Rev	Date	Description	by	chk




76 Steli Ave. Canvey Island SS8 9QF  
01268 914 125 • info@starplans.co.uk

Architecture | Planning


Client	
Project 35 Angel Lane, Hillingdon London UB3 2QZ	
Title Propose Front and Rear Elevations	
Date: 22.04.2026	Rev:
Scale: 1:100@A3	
Drawing No. P002	

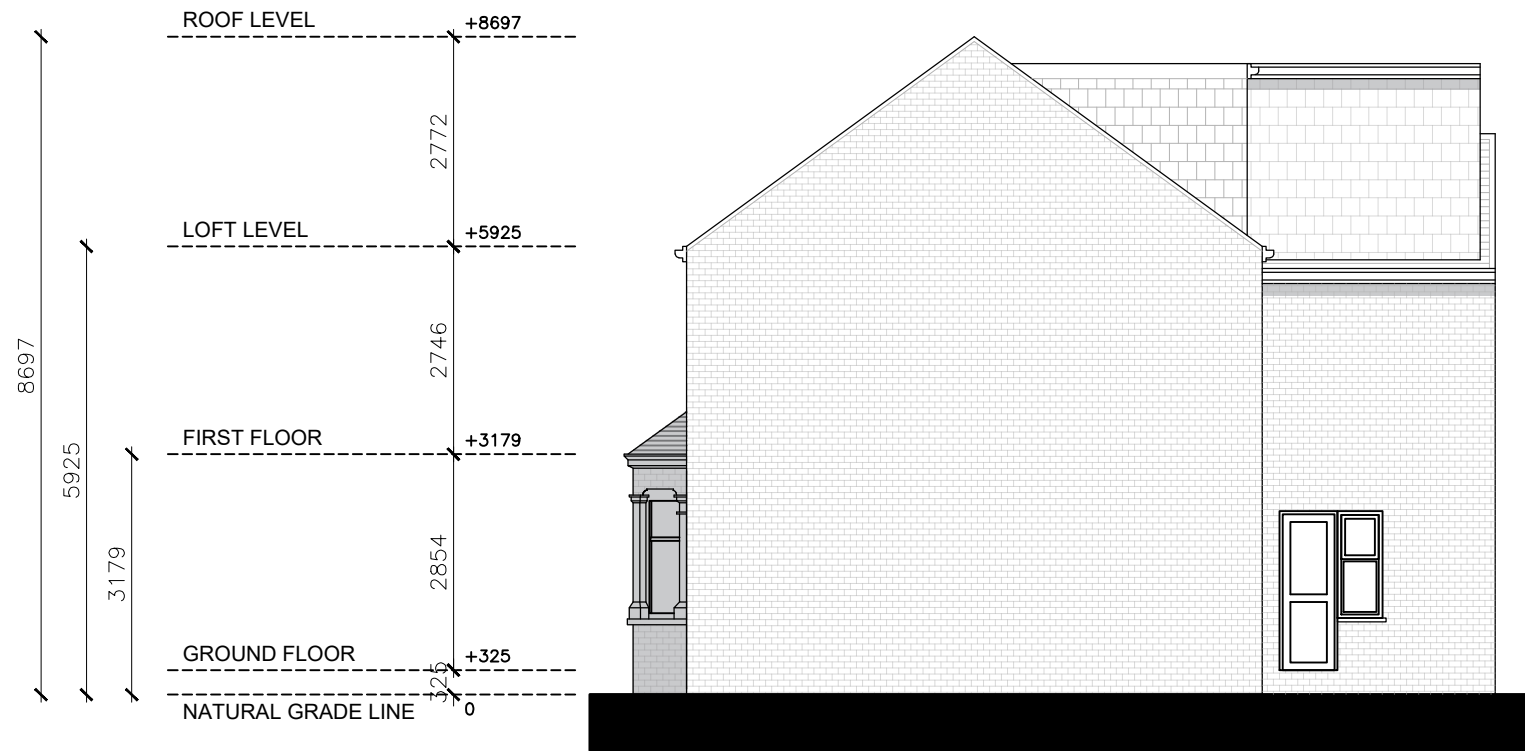

NORTH-WEST ELEVATION (RIGHT SIDE VIEW)

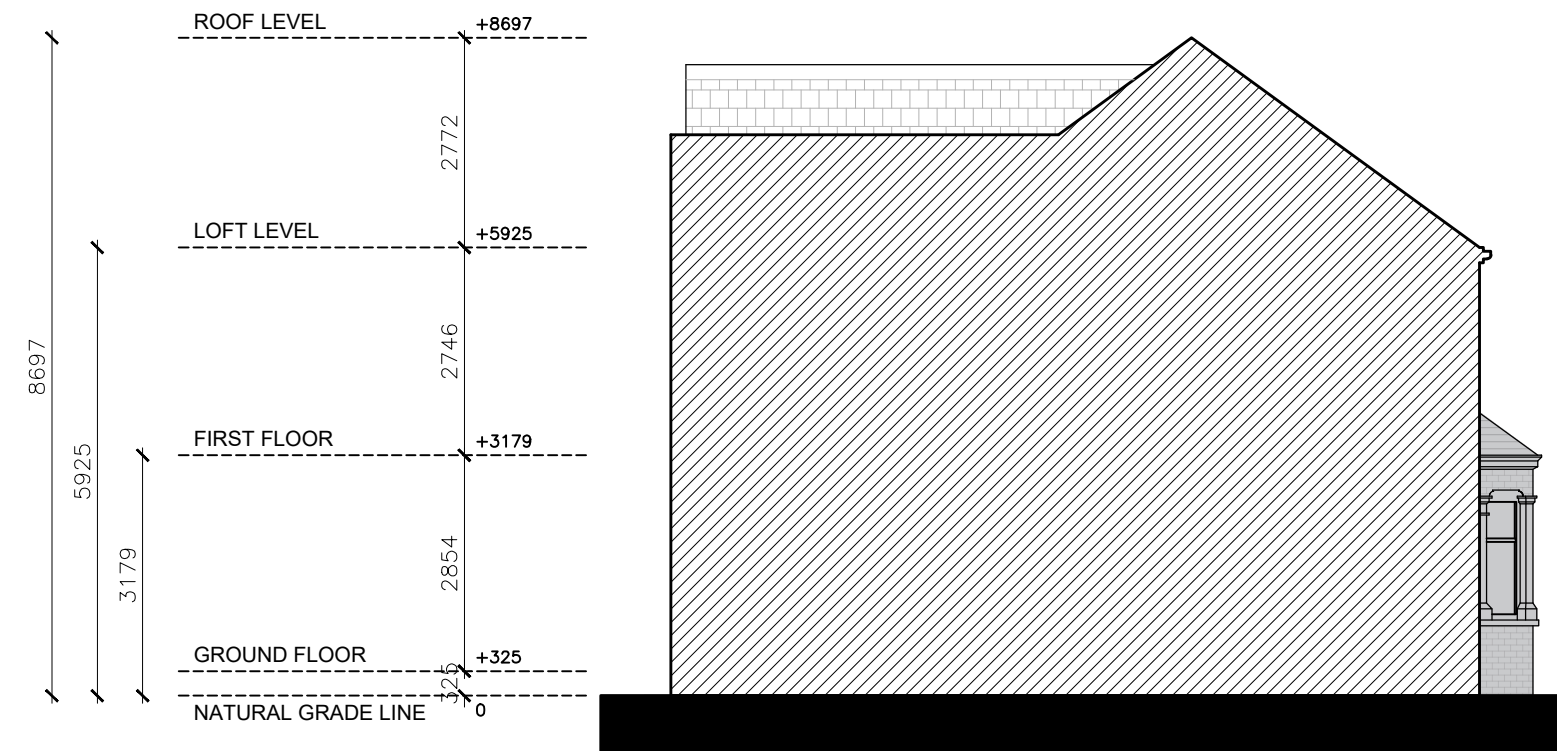

SOUTH-EAST ELEVATION (LEFT SIDE VIEW)

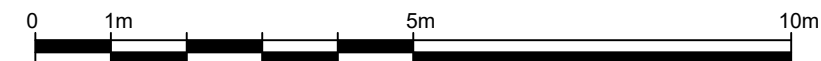

Written dimensions to be taken in preference to scaled dimensions. The Contractor is responsible for checking all dimensions before work starts.

All work is to be carried out to the requirements, and to the satisfaction of the Local Authority. These drawings are for planning purposes only.

Any discrepancies to be brought to the attention of Star Plans Consultants immediately.

Description

Rev	Date	Description	by	chk



76 Steli Ave. Canvey Island SS8 9QF  
01268 914 125 • info@starplans.co.uk


Architecture | Planning

Client


Project  
35 Angel Lane, Hillingdon London  
UB3 2QZ

Title  
Propose Side Elevations

Date:	22.04.2026	Rev:	
Scale:	1:100@A3		
Drawing No.	P003		

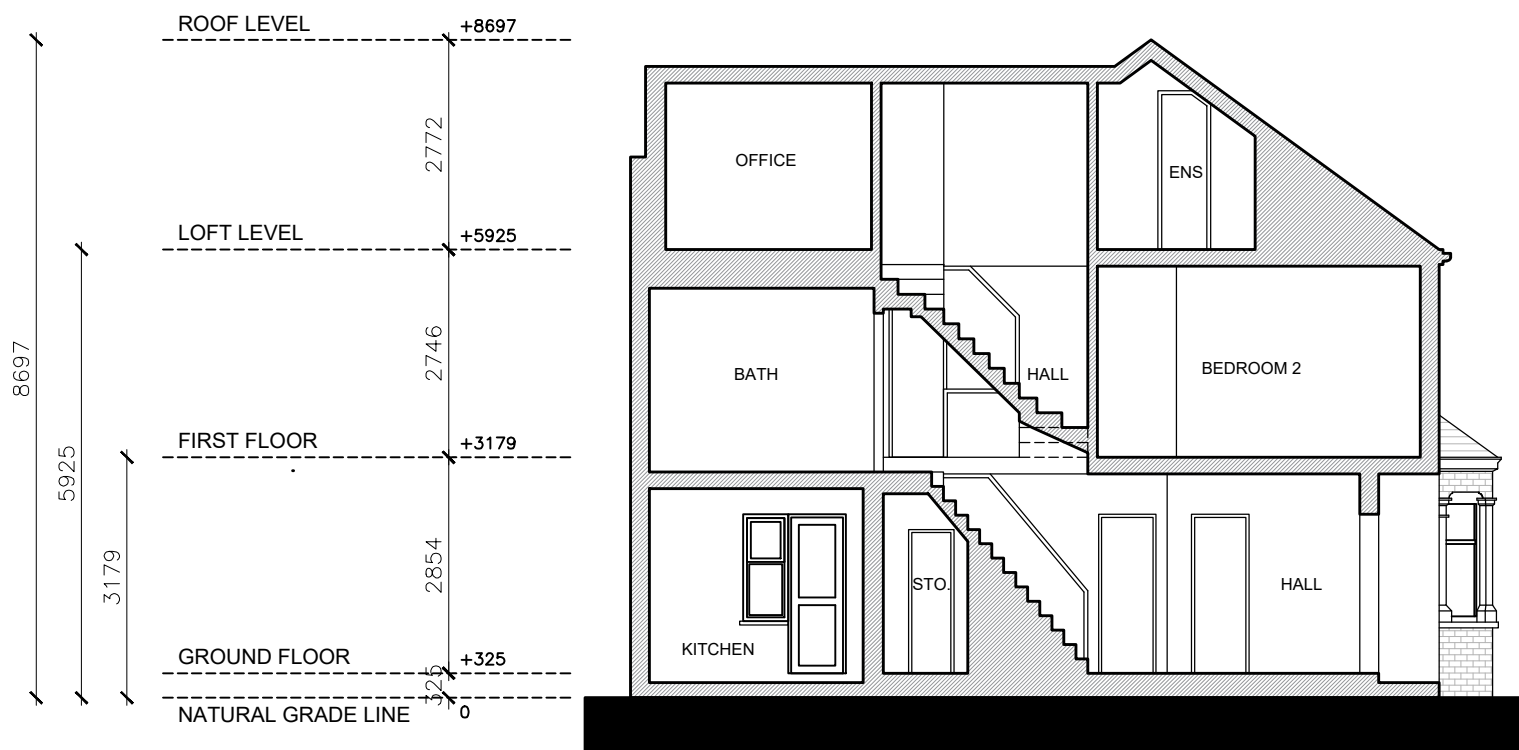

SECTION A-A

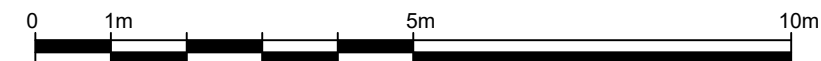

Written dimensions to be taken in preference to scaled dimensions. The Contractor is responsible for checking all dimensions before work starts.

All work is to be carried out to the requirements, and to the satisfaction of the Local Authority. These drawings are for planning purposes only.

Any discrepancies to be brought to the attention of Star Plans Consultants immediately.

Description				
Rev	Date	Description	by	chk



76 Steli Ave. Canvey Island SS8 9QF  
01268 914 125 • info@starplans.co.uk

Architecture | Planning


Client	
Project 35 Angel Lane, Hillingdon London UB3 2QZ	
Title Propose Section	
Date: 22.04.2026	Rev:
Scale: 1:100@A3	
Drawing No. P004	

Written dimensions to be taken in preference to scaled dimensions. The Contractor is responsible for checking all dimensions before work starts.


All work is to be carried out to the requirements, and to the satisfaction of the Local Authority.

These drawings are for planning purposes only.

Any discrepancies to be brought to the attention of Star Plans Consultants immediately.

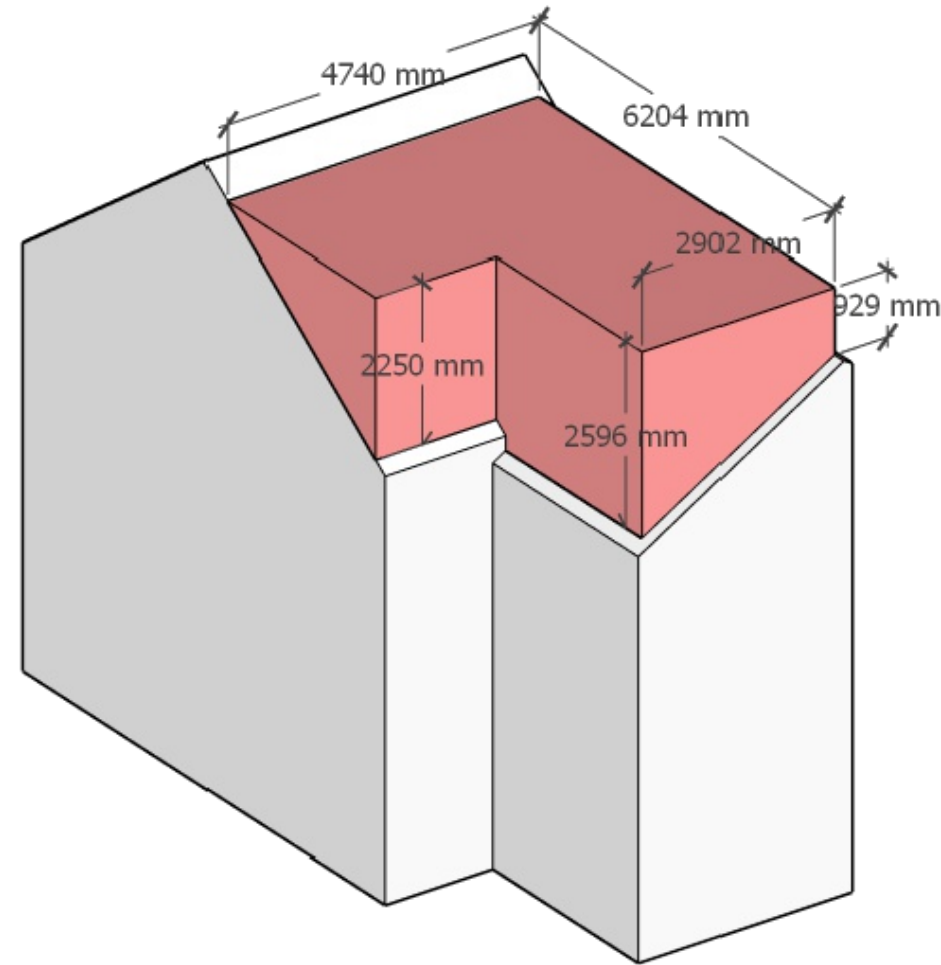

PROPOSED LOFT EXTENSION VOLUME: 31.69 m<sup>3</sup>

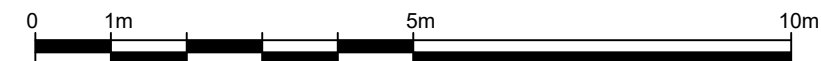

Description

Rev	Date	Description	by	chk



76 Steli Ave. Canvey Island SS8 9QF  
01268 914 125 • info@starplans.co.uk

Architecture | Planning

Client

Project  
35 Angel Lane, Hillingdon London  
UB3 2QZ

Title  
Propose Loft Volume Computation

Date: 22.04.2026	Rev:
Scale: 1:100@A3	
Drawing No. P005	