


Written dimensions to be taken in preference to scaled dimensions. The Contractor is responsible for checking all dimensions before work starts.  
 All work is to be carried out to the requirements, and to the satisfaction of the Local Authority.  
 These drawings are for planning purposes only  
 Any discrepancies to be brought to the attention of Star Plans Consultants immediately.


Rev	Date	Description	by	chk

  
**STAR PLANS**  
 where millimeters matter  
 76 Steli Ave. Canvey Island SS8 9QF  
 01268 914 125 • info@starplans.co.uk  
 Architecture | Planning


Client	
Project 35 Angel Lane, Hillingdon London UB3 2QZ	
Title Pre-existing Floor Plan and Roof Plan	
Date: 01.05.2025	Rev:
Scale: 1:100@A3	
Drawing No. P001	

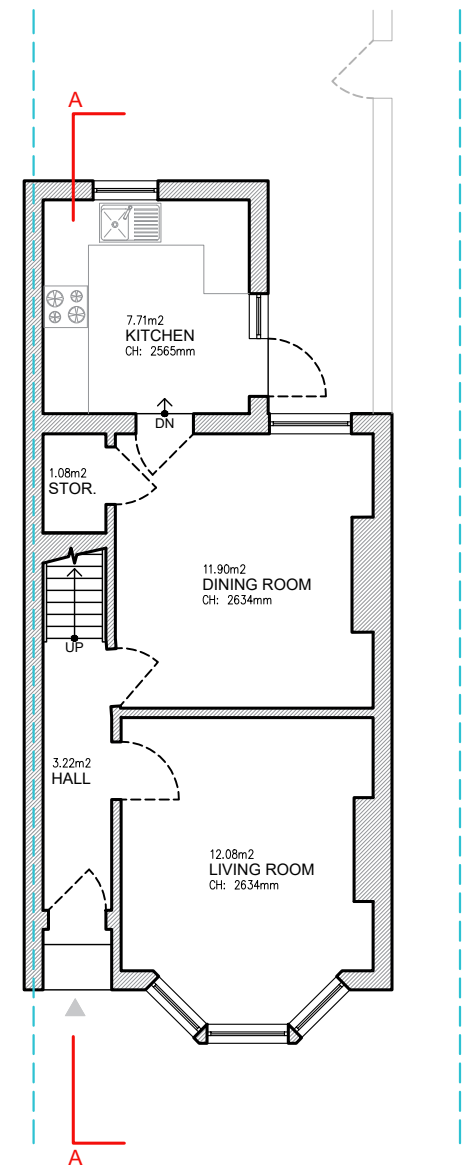

**GROUND FLOOR**  
GIA = 39.87 M<sup>2</sup>

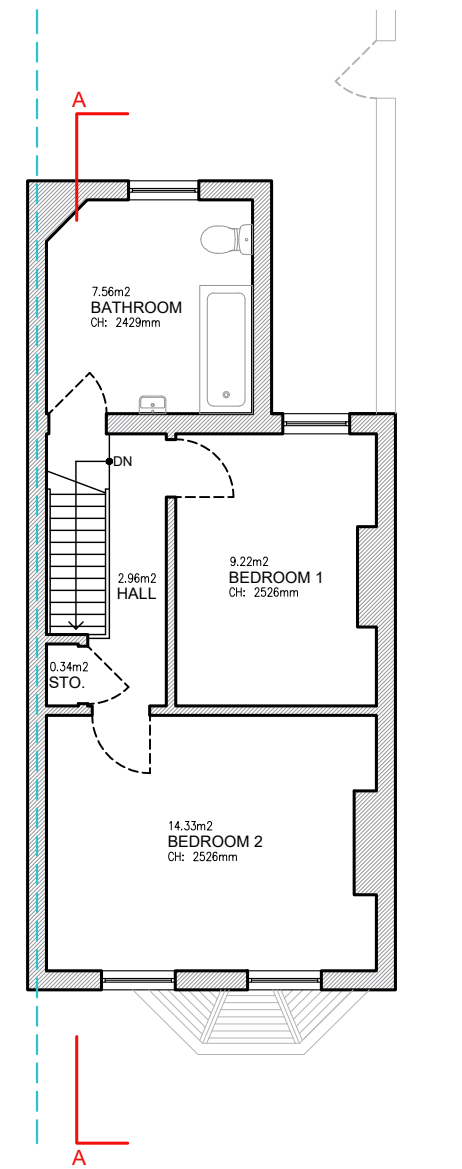


**GROUND FLOOR**  
GIA = 39.43 M<sup>2</sup>

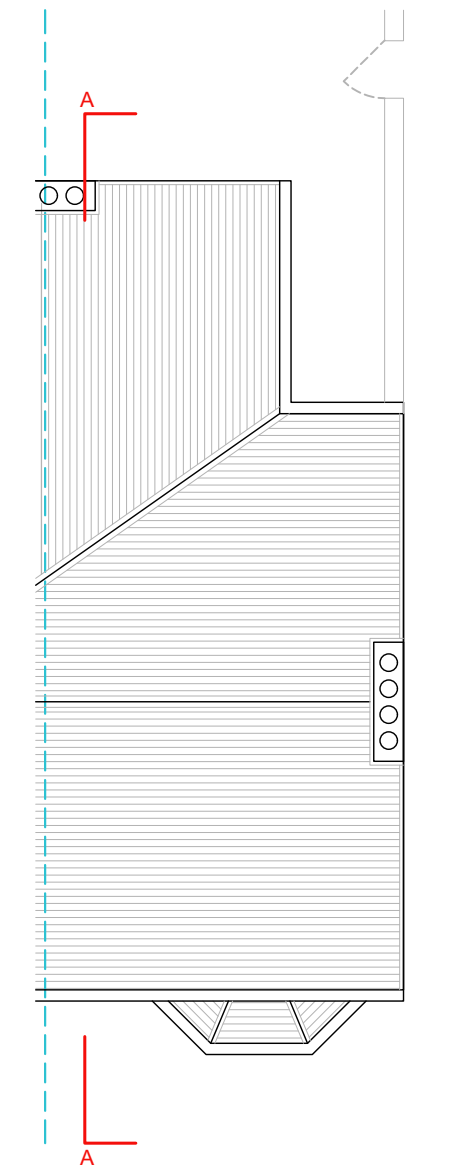

**ROOF PLAN**

TOTAL EXISTING GIA = 79.30 M<sup>2</sup>

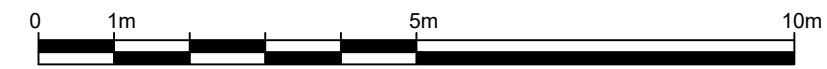


Written dimensions to be taken in preference to scaled dimensions. The Contractor is responsible for checking all dimensions before work starts.

All work is to be carried out to the requirements, and to the satisfaction of the Local Authority. These drawings are for planning purposes only.

Any discrepancies to be brought to the attention of Star Plans Consultants immediately.

Description

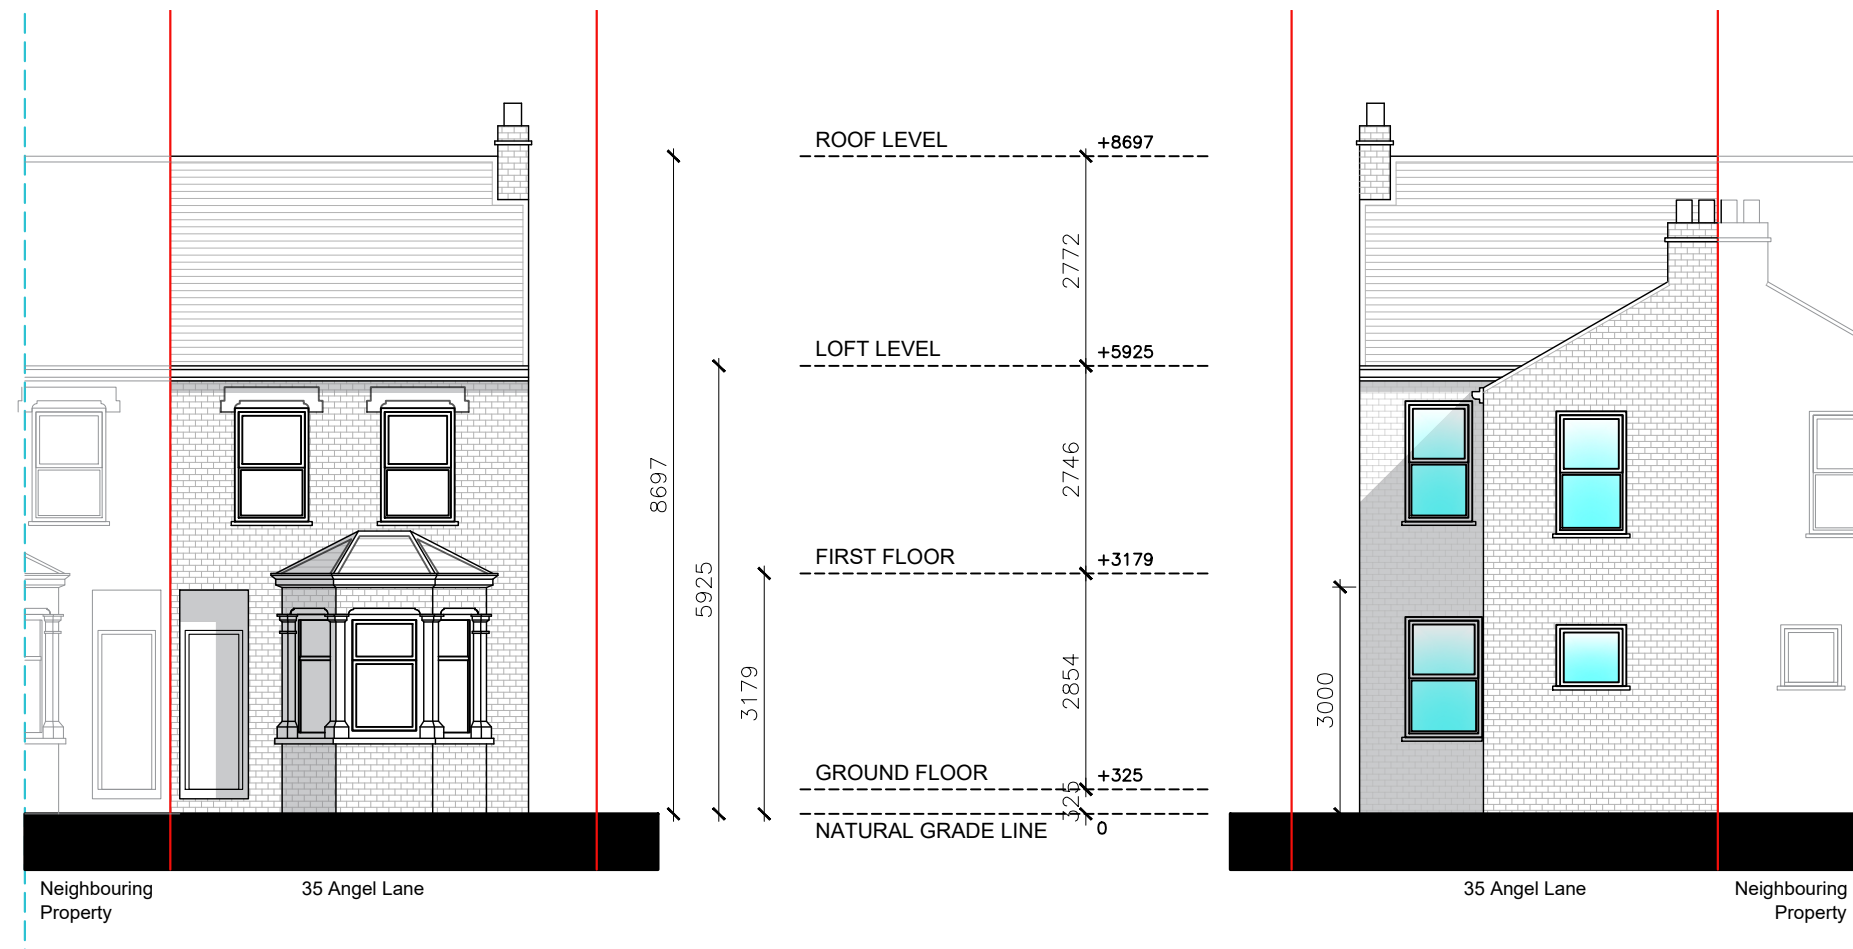

NORTH-EAST ELEVATION (FRONT VIEW)

SOUTH-WEST ELEVATION (REAR VIEW)



Rev	Date	Description	by	chk




76 Steli Ave. Canvey Island SS8 9QF  
01268 914 125 • info@starplans.co.uk

Architecture | Planning


Client	
Project 35 Angel Lane, Hillingdon London UB3 2QZ	
Title Pre-existing Front and Rear Elevations	
Date: 01.05.2025	Rev:
Scale: 1:100@A3	
Drawing No. P002	



NORTH-WEST ELEVATION (RIGHT SIDE VIEW)

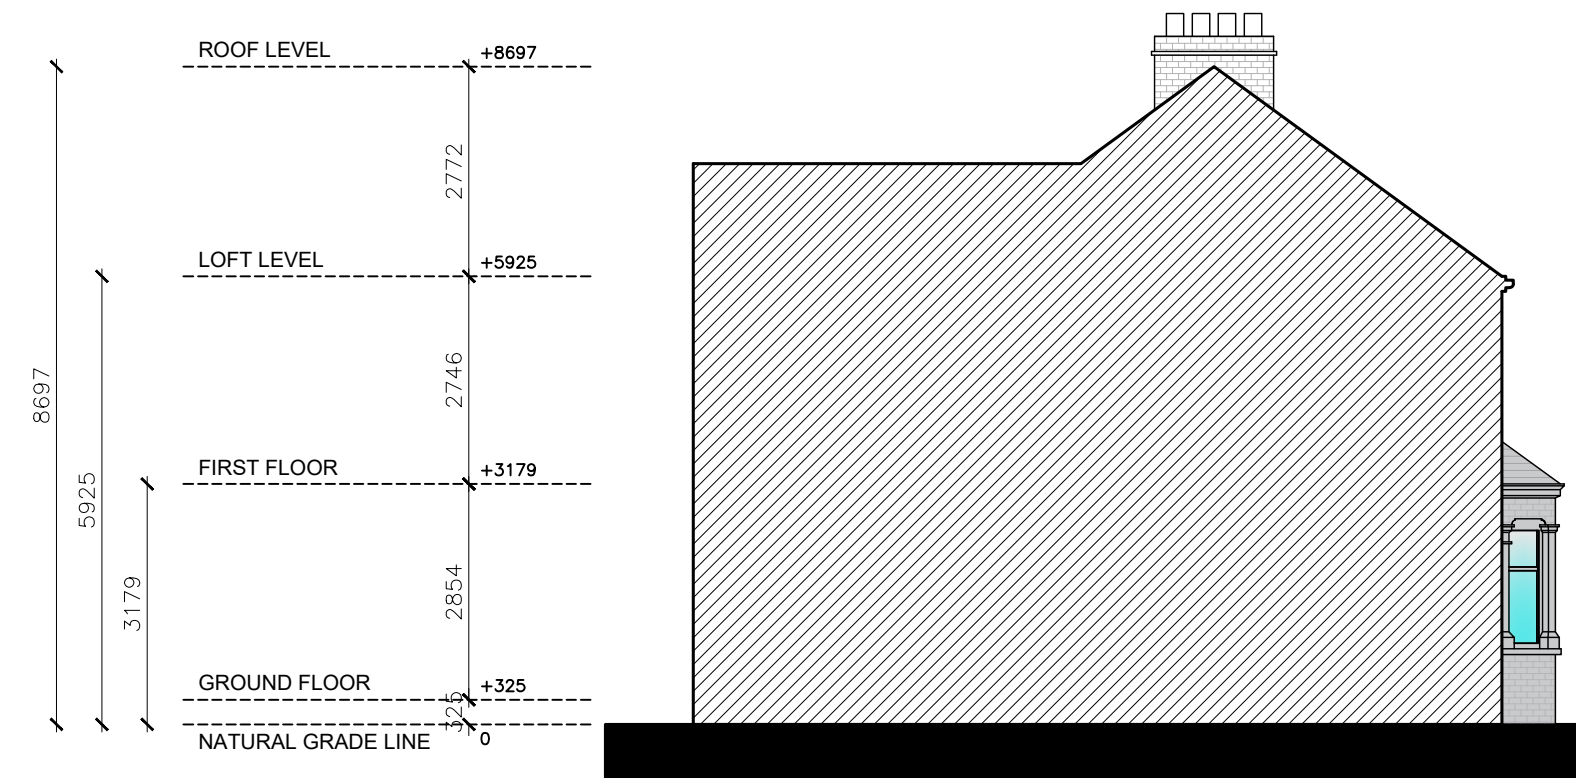

SOUTH-EAST ELEVATION (LEFT SIDE VIEW)

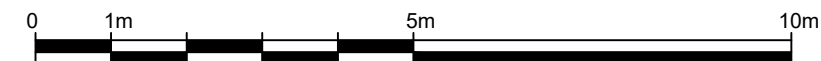

Written dimensions to be taken in preference to scaled dimensions. The Contractor is responsible for checking all dimensions before work starts.

All work is to be carried out to the requirements, and to the satisfaction of the Local Authority. These drawings are for planning purposes only.

Any discrepancies to be brought to the attention of Star Plans Consultants immediately.

Description

Rev	Date	Description	by	chk



76 Steli Ave. Canvey Island SS8 9QF  
01268 914 125 • info@starplans.co.uk


Architecture | Planning

Client


Project  
35 Angel Lane, Hillingdon London  
UB3 2QZ

Title  
Pre-existing Side Elevations

Date: 01.05.2025	Rev:
Scale: 1:100@A3	
Drawing No. P003	

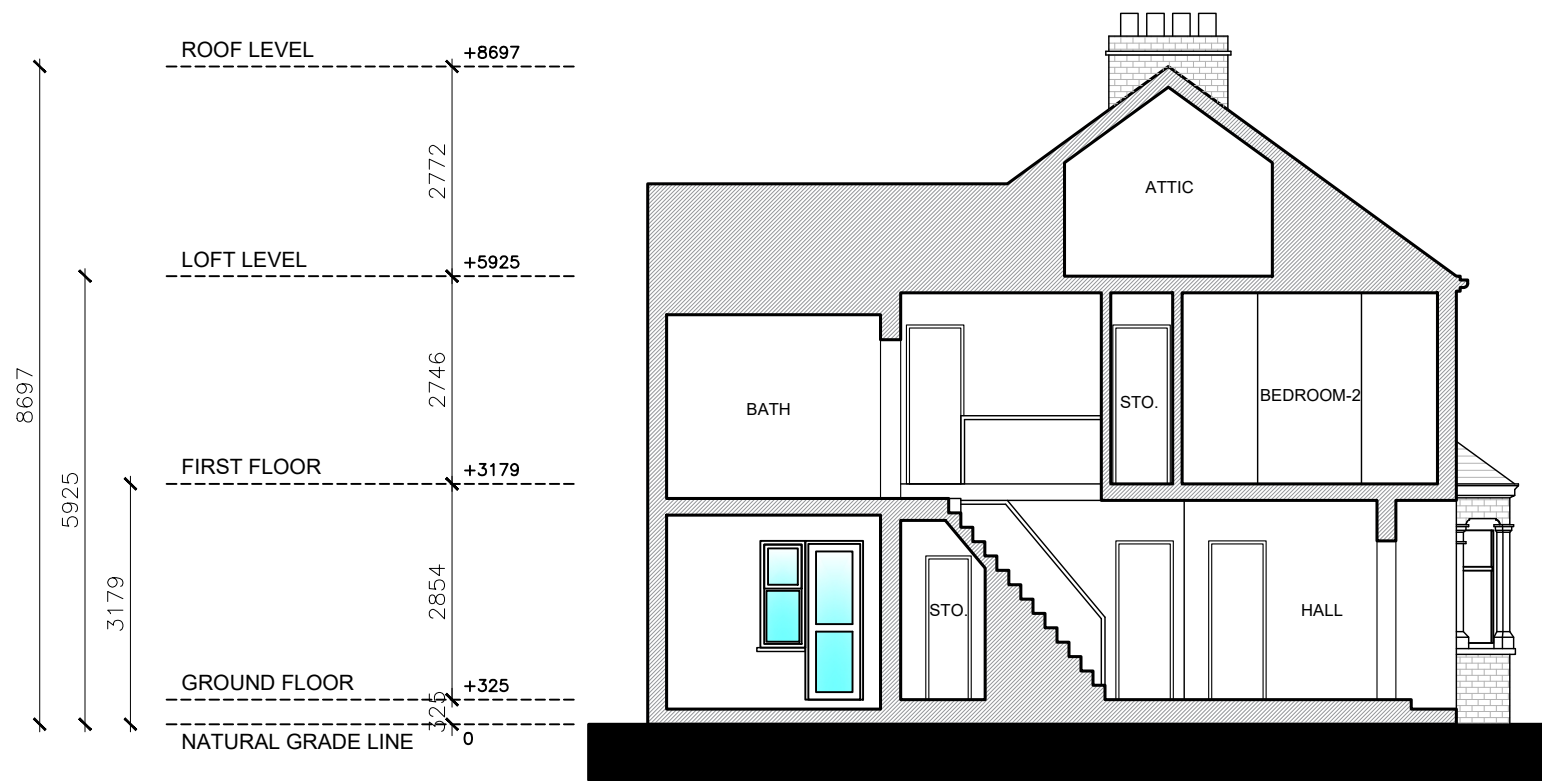

SECTION A-A

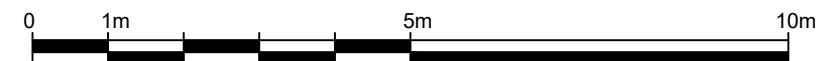

Written dimensions to be taken in preference to scaled dimensions. The Contractor is responsible for checking all dimensions before work starts.

All work is to be carried out to the requirements, and to the satisfaction of the Local Authority. These drawings are for planning purposes only.

Any discrepancies to be brought to the attention of Star Plans Consultants immediately.

Description					
Rev	Date	Description	by	chk	

**STAR PLANS**  
where millimeters matter

76 Steli Ave. Canvey Island SS8 9QF  
01268 914 125 • info@starplans.co.uk

Architecture | Planning

Client	
Project 35 Angel Lane, Hillingdon London UB3 2QZ	
Title Pre-existing Section	
Date: 01.05.2025	Rev:
Scale: 1:100@A3	
Drawing No. P004	