




Proposed Site Location Plan 1 : 1250

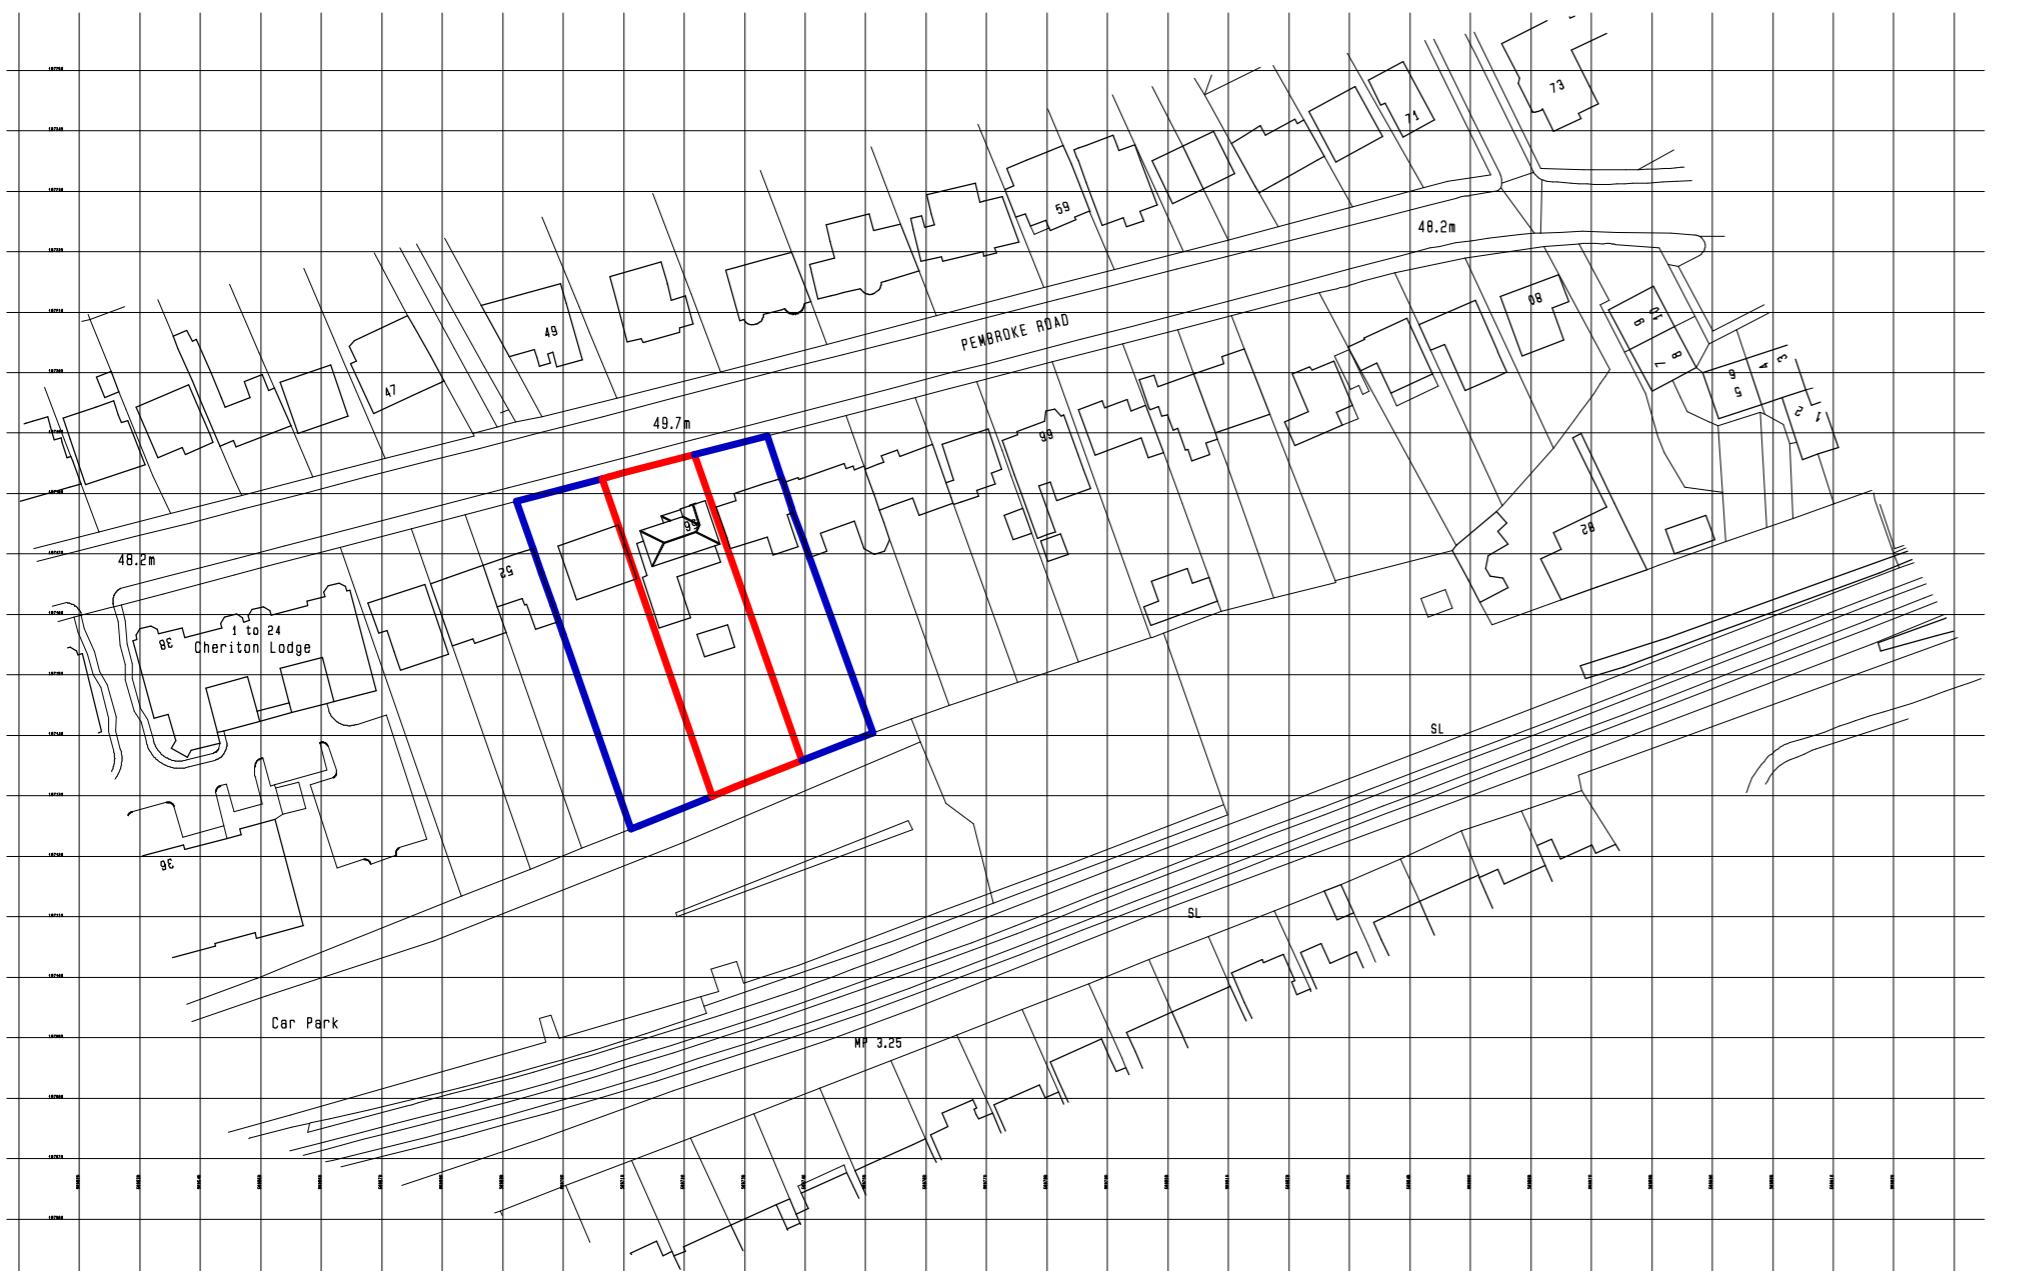

Existing Site Location Plan 1 : 1250

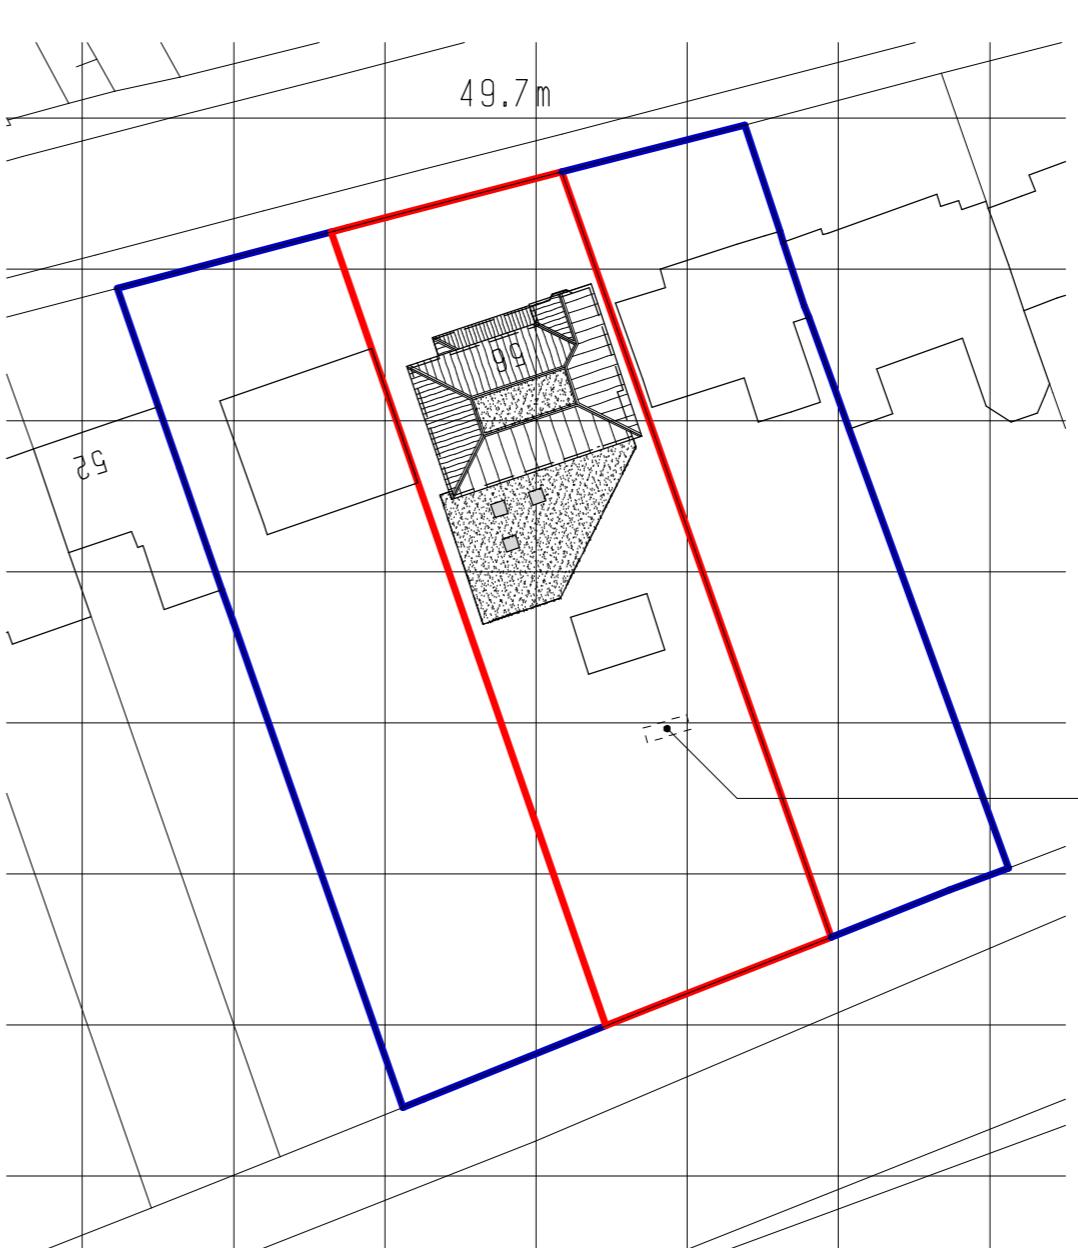


Proposed Block Plan 1 : 1250

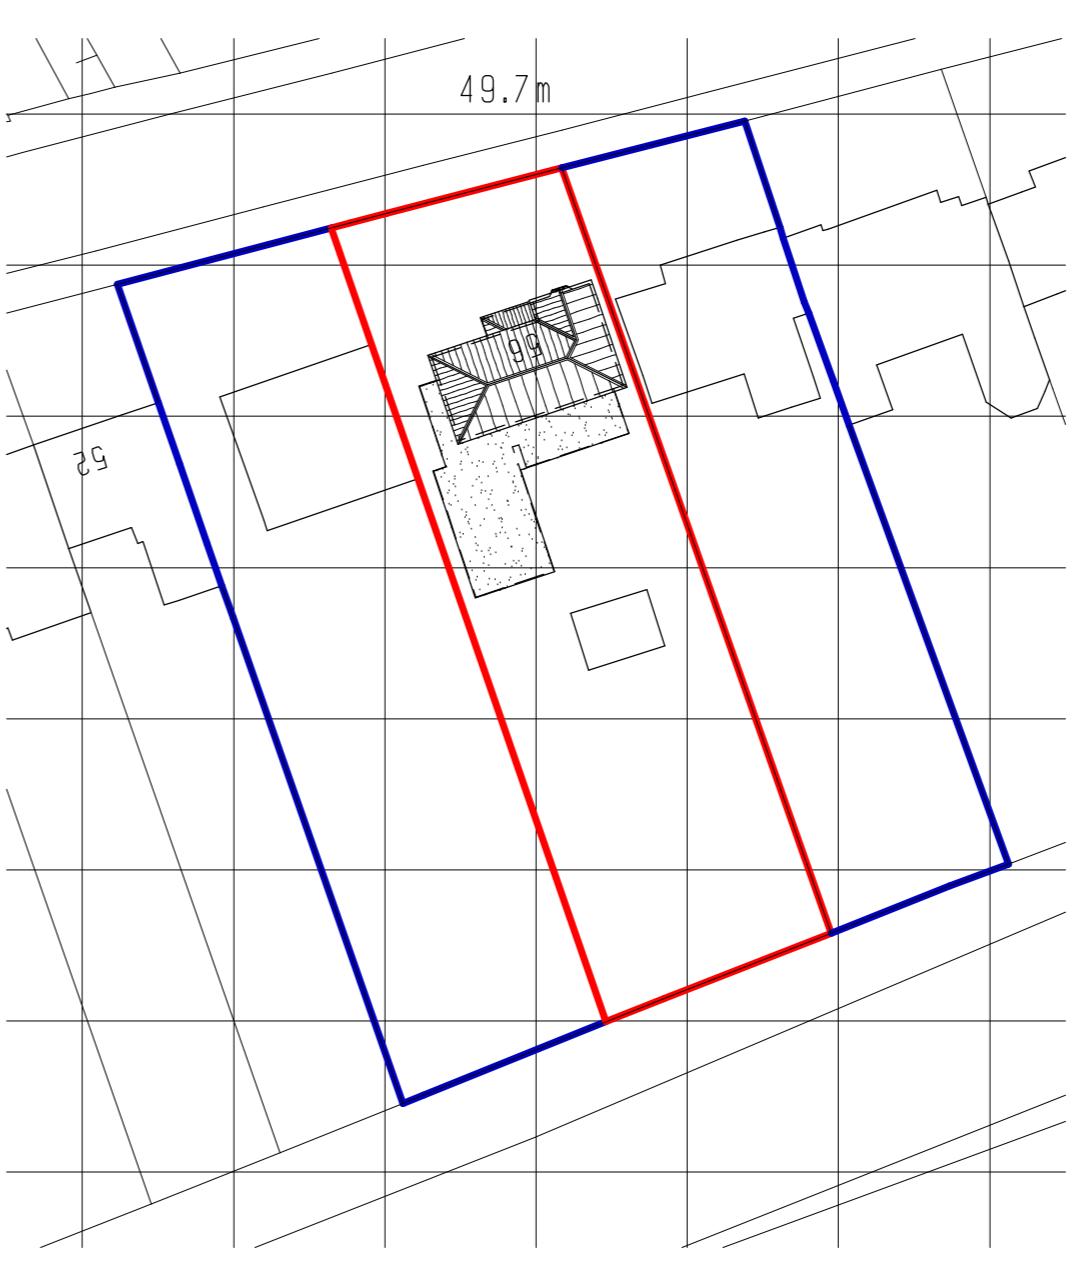

Existing Block Plan 1 : 1250

Scale Bar (1 : 1250 @ A2)

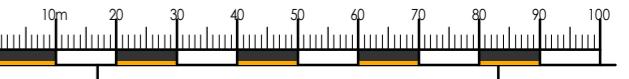

INDEX REVISIONS DATE

B Roof plan's updated 19/02/20
A Roof plan's updated 10/06/19

DO NOT SCALE FROM DRAWING - IT IS THE CONTRACTOR'S
RESPONSIBILITY TO CHECK ALL SITE DIMENSIONS & NOTIFY
ANY DISCREPANCIES
© THIS DRAWING IS COPYRIGHT

Goolden - designs LLP

62 Vestry Road | Street | Somerset | BA16 0HX
T: 01458 840668 | E: office@gooldendesigns.co.uk
www.petergooldendesigns.co.uk

Client

Arden House Animal Hospital.
56 Pembroke Road, Ruislip HA4 8NF

Project

Proposed Extension & Alterations @
56 Pembroke Road, Ruislip HA4 8NF

Drawing

Existing & Proposed Site Location Plan

Existing & Proposed Block Plan

Scale date

1 : 500 & 1 : 1250 @ A2

June 2018

Drg. No. A B

701:VP:OG:09