




Proposed part ground floor plan's

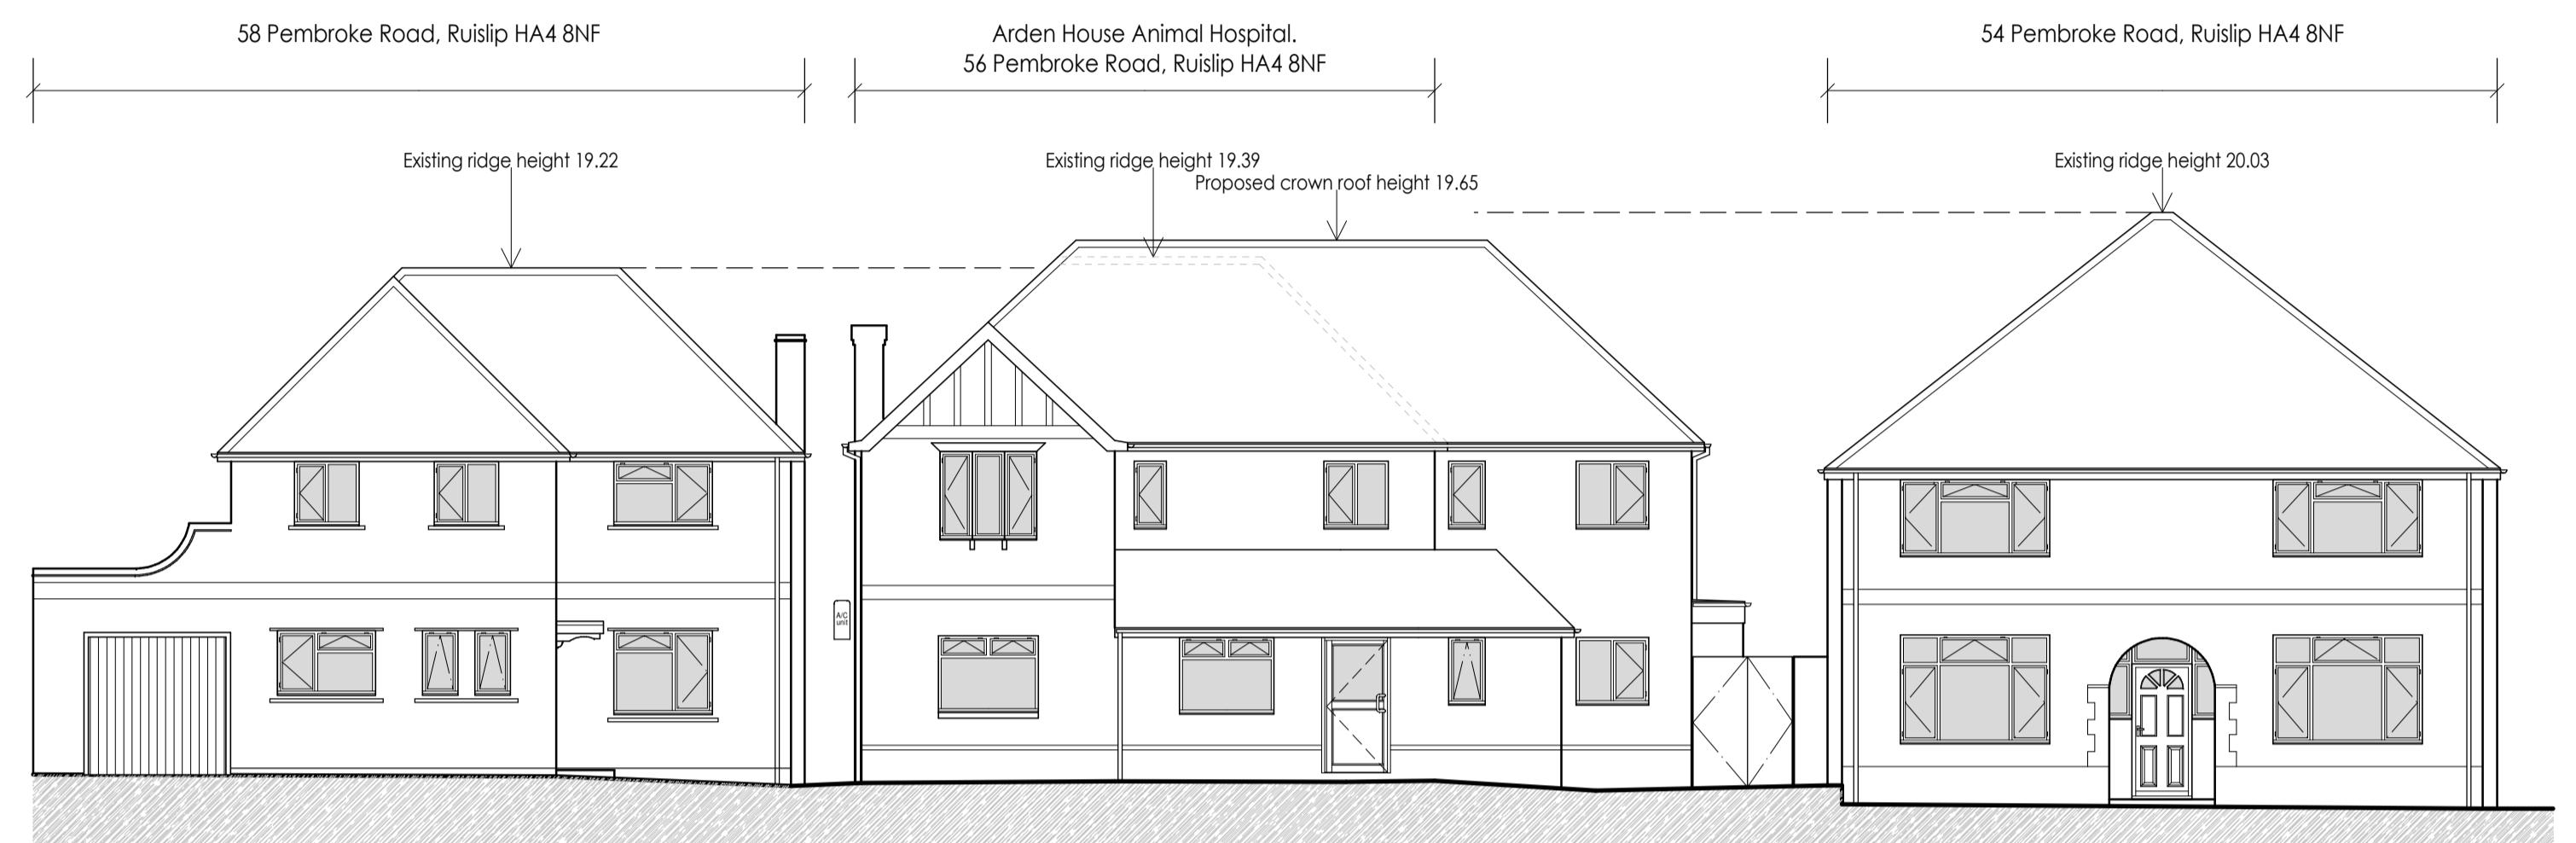

Proposed elevations (street scene)

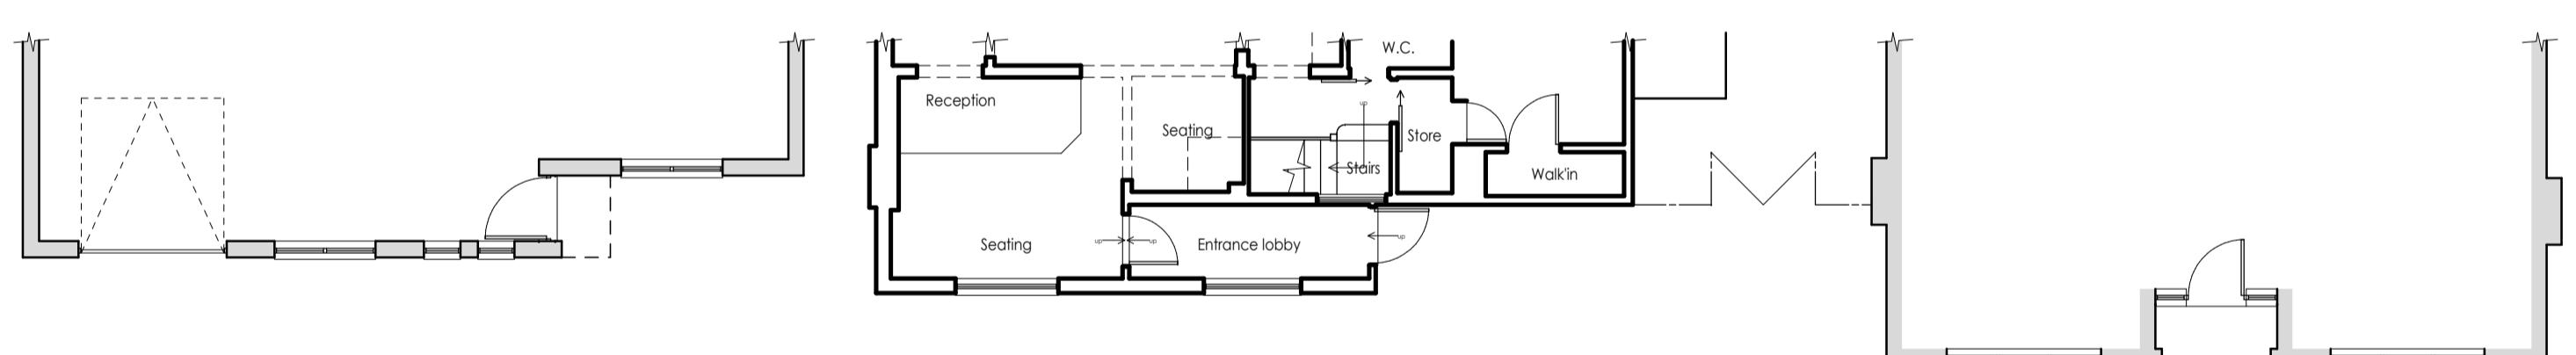

Existing part ground floor plan's

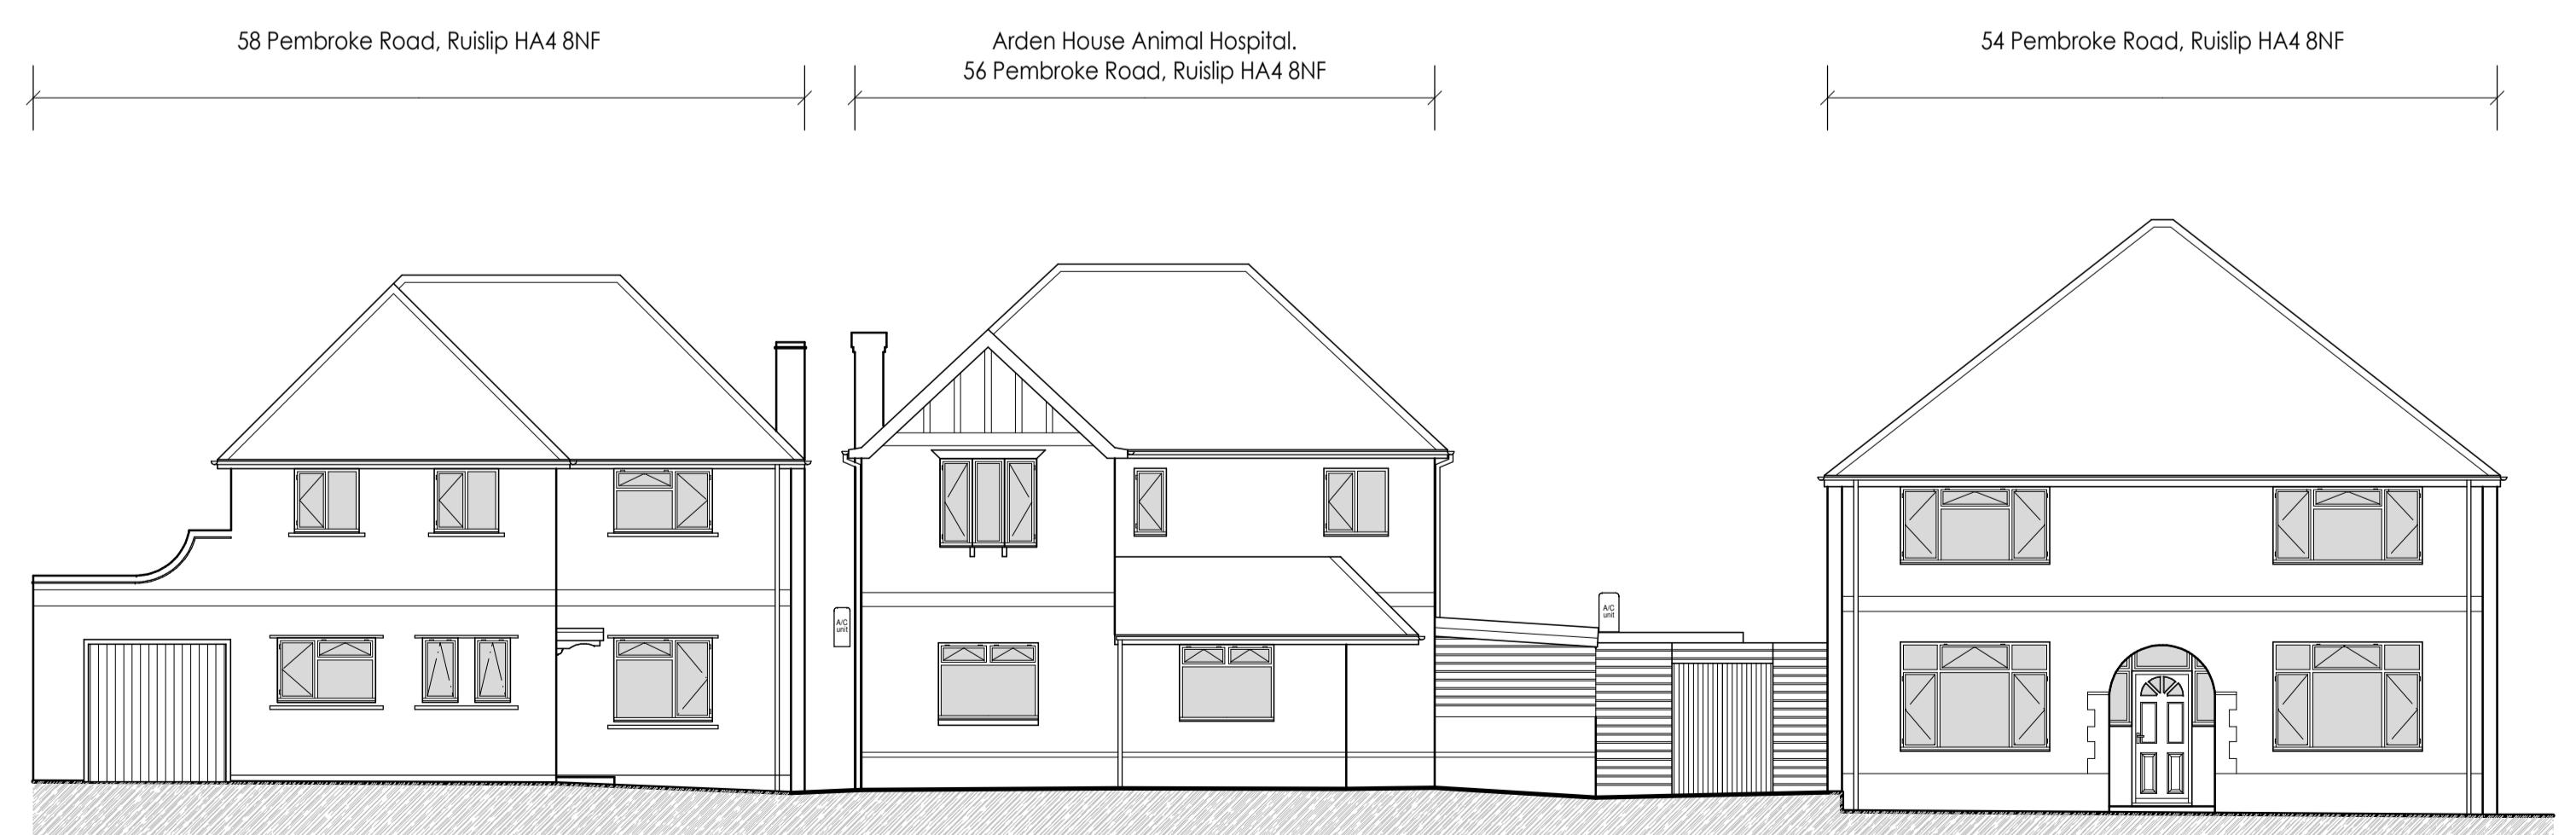

Existing elevations (street scene)

A Additional information 19/02/20

DO NOT SCALE FROM DRAWING - IT IS THE CONTRACTOR'S  
RESPONSIBILITY TO CHECK ALL SITE DIMENSIONS & NOTIFY  
ANY DISCREPANCIES  
© THIS DRAWING IS COPYRIGHT

Goolden - designs LLP

62 Vestry Road | Street | Somerset | BA16 0HX  
T: 01458 840668 | E: office@goodlendesigns.co.uk  
www.petergoodlendesigns.co.uk

Client  
Arden House Animal Hospital,  
56 Pembroke Road, Ruislip HA4 8NF

Project  
Proposed Extension & Alterations @  
56 Pembroke Road, Ruislip HA4 8NF

Drawing  
Existing part ground floor plan's  
Proposed part ground floor plan's  
& Elevations (street scene)

Scale  
1 : 100 @ A1  
Drawing date  
February 2020

Drg. No.

701:VP:OG.30 A