




## Proposed North Elevation

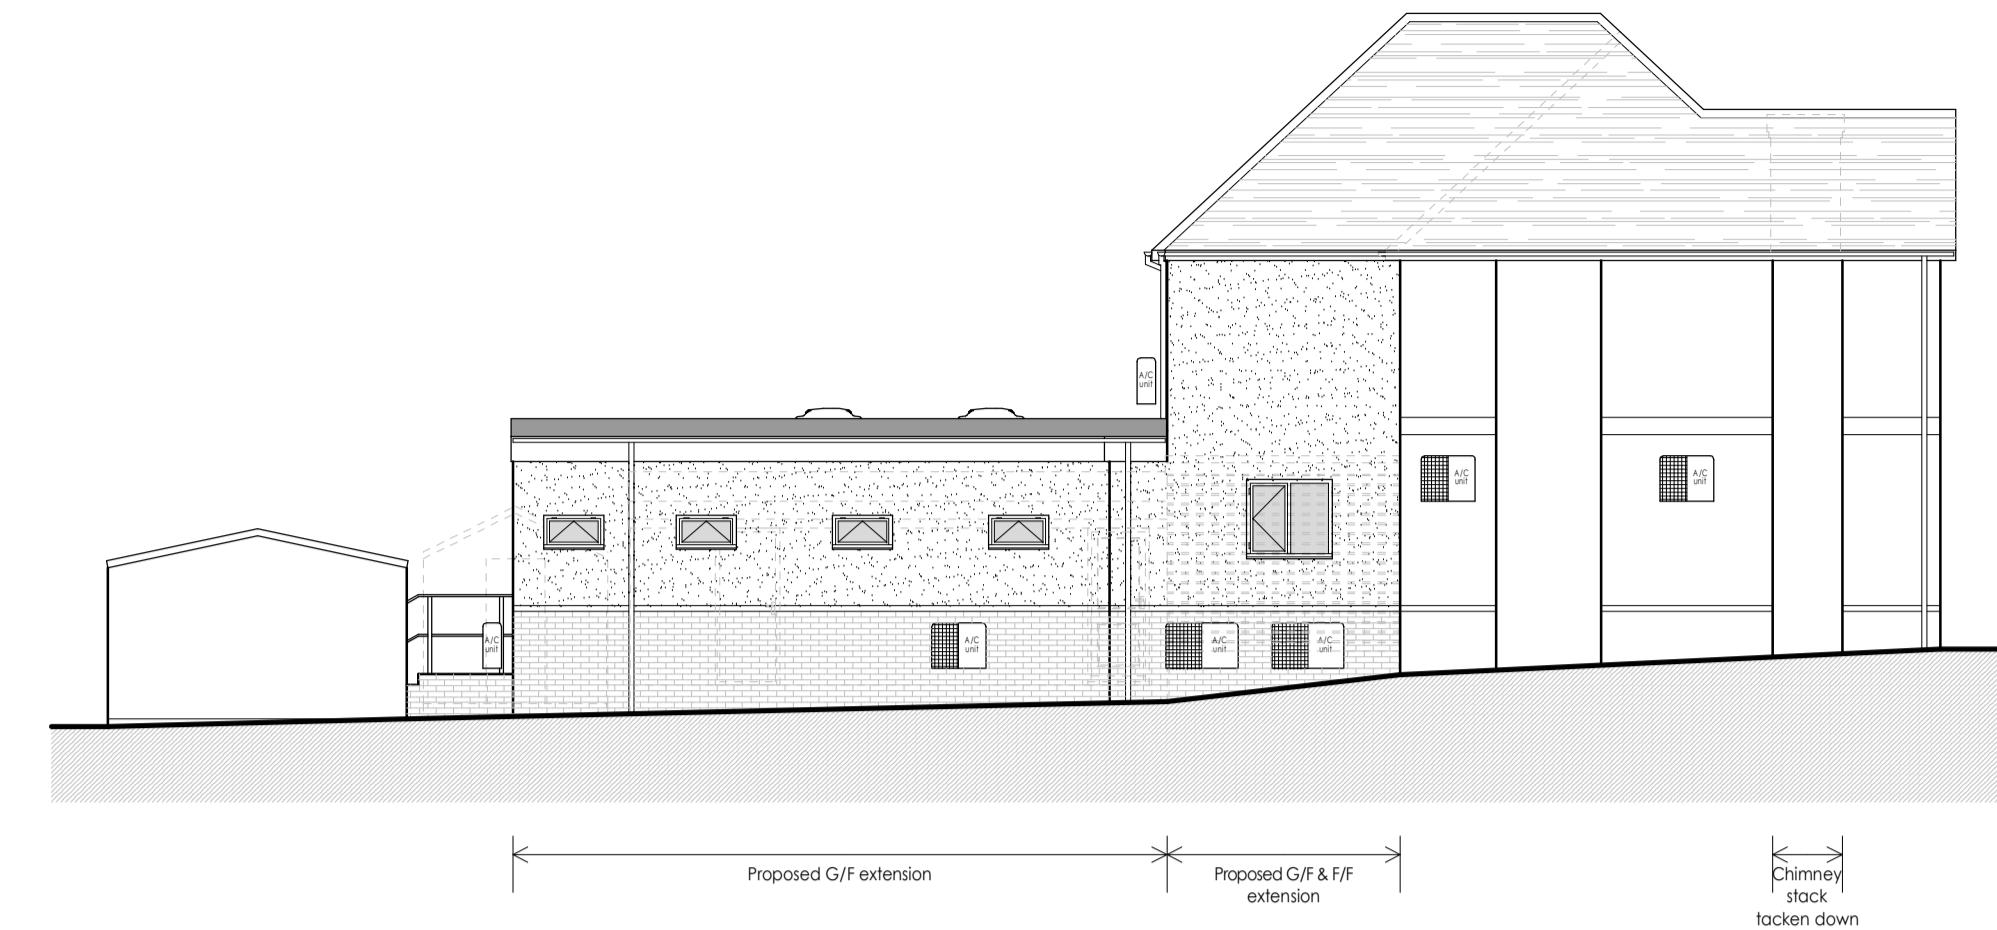


## Proposed East Elevation

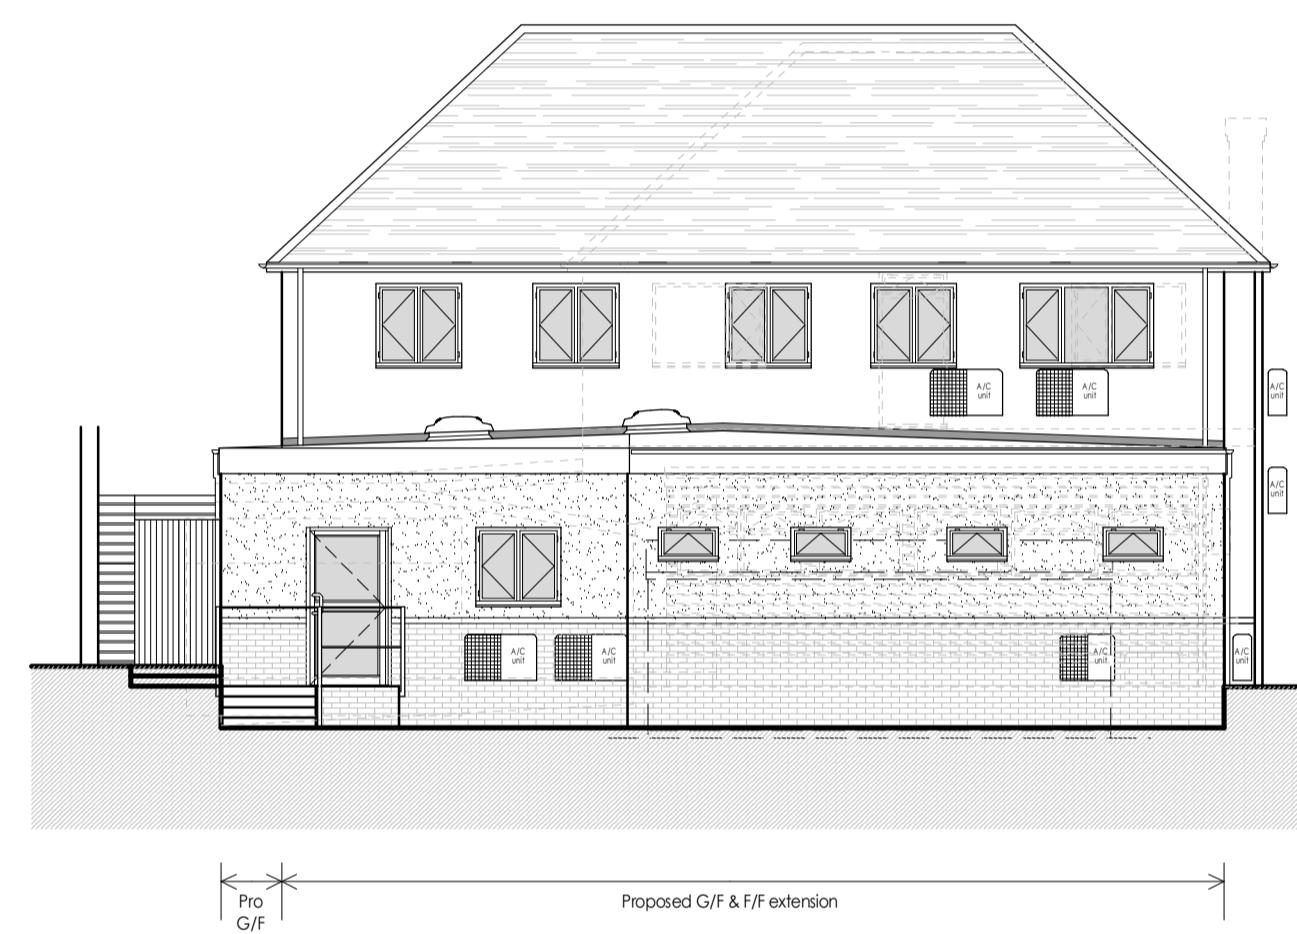


## Proposed South Elevation

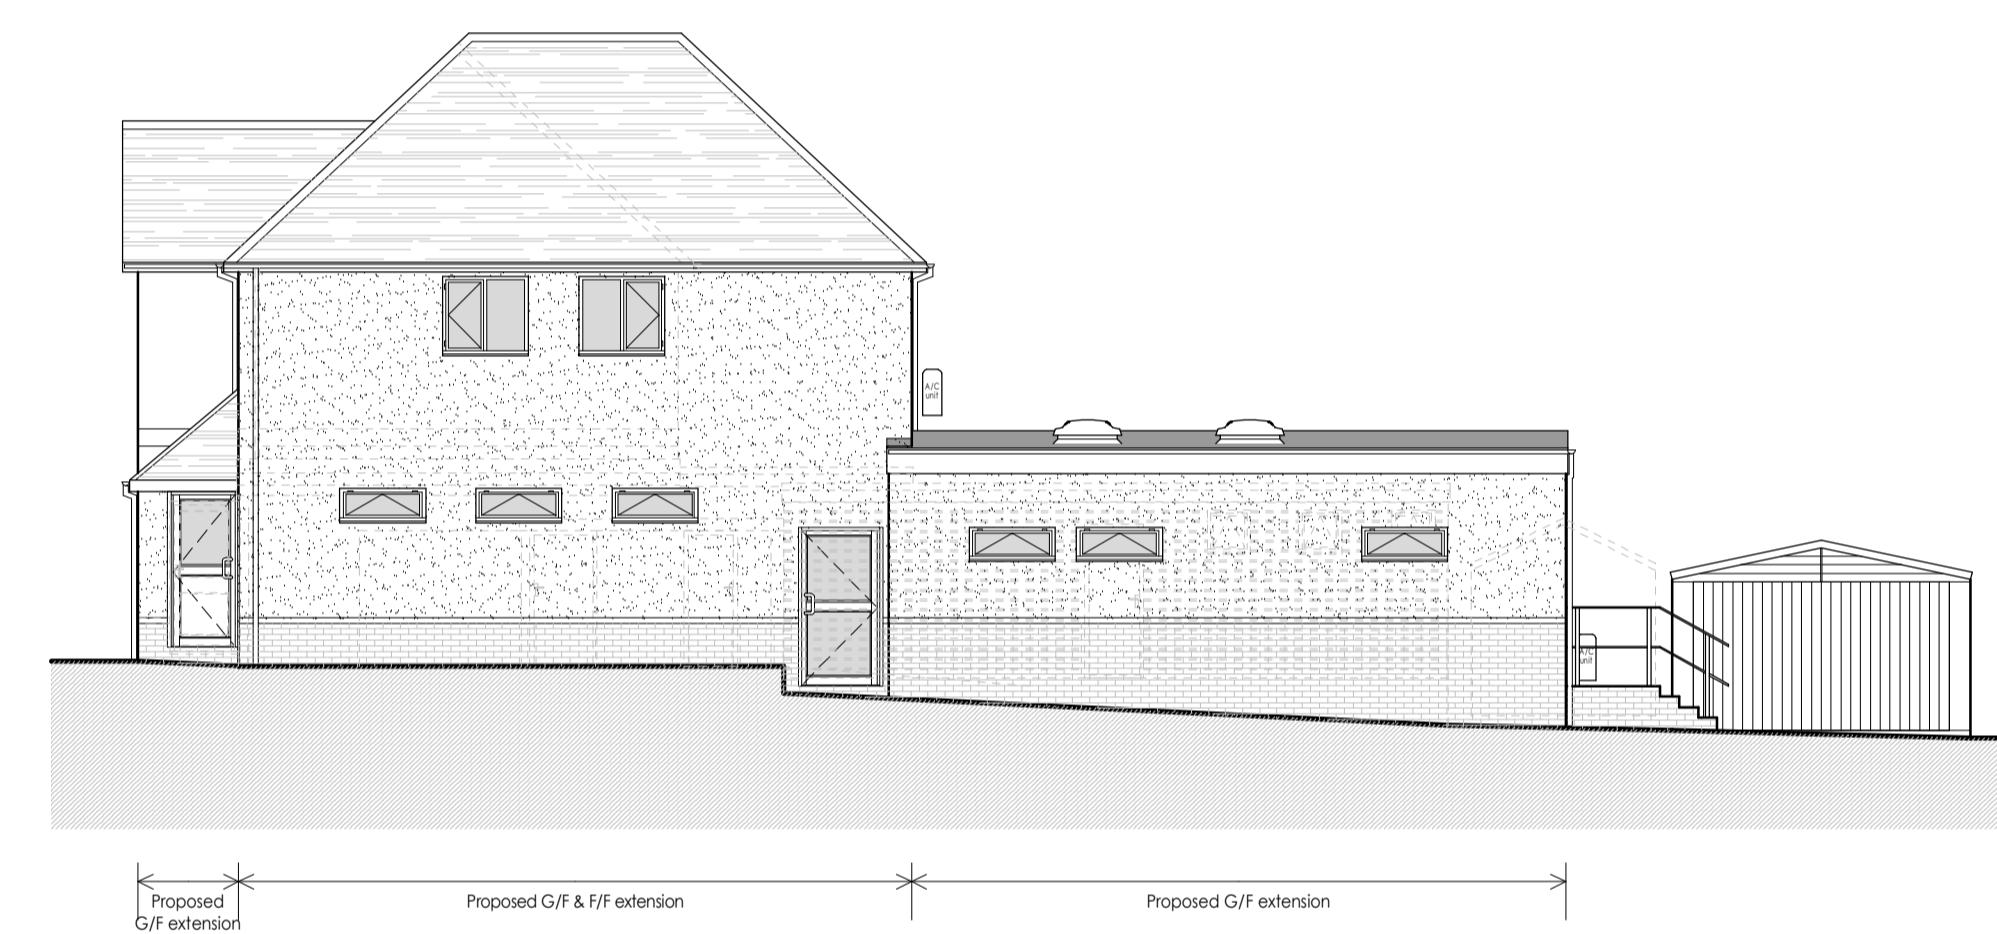


## Proposed West Elevation

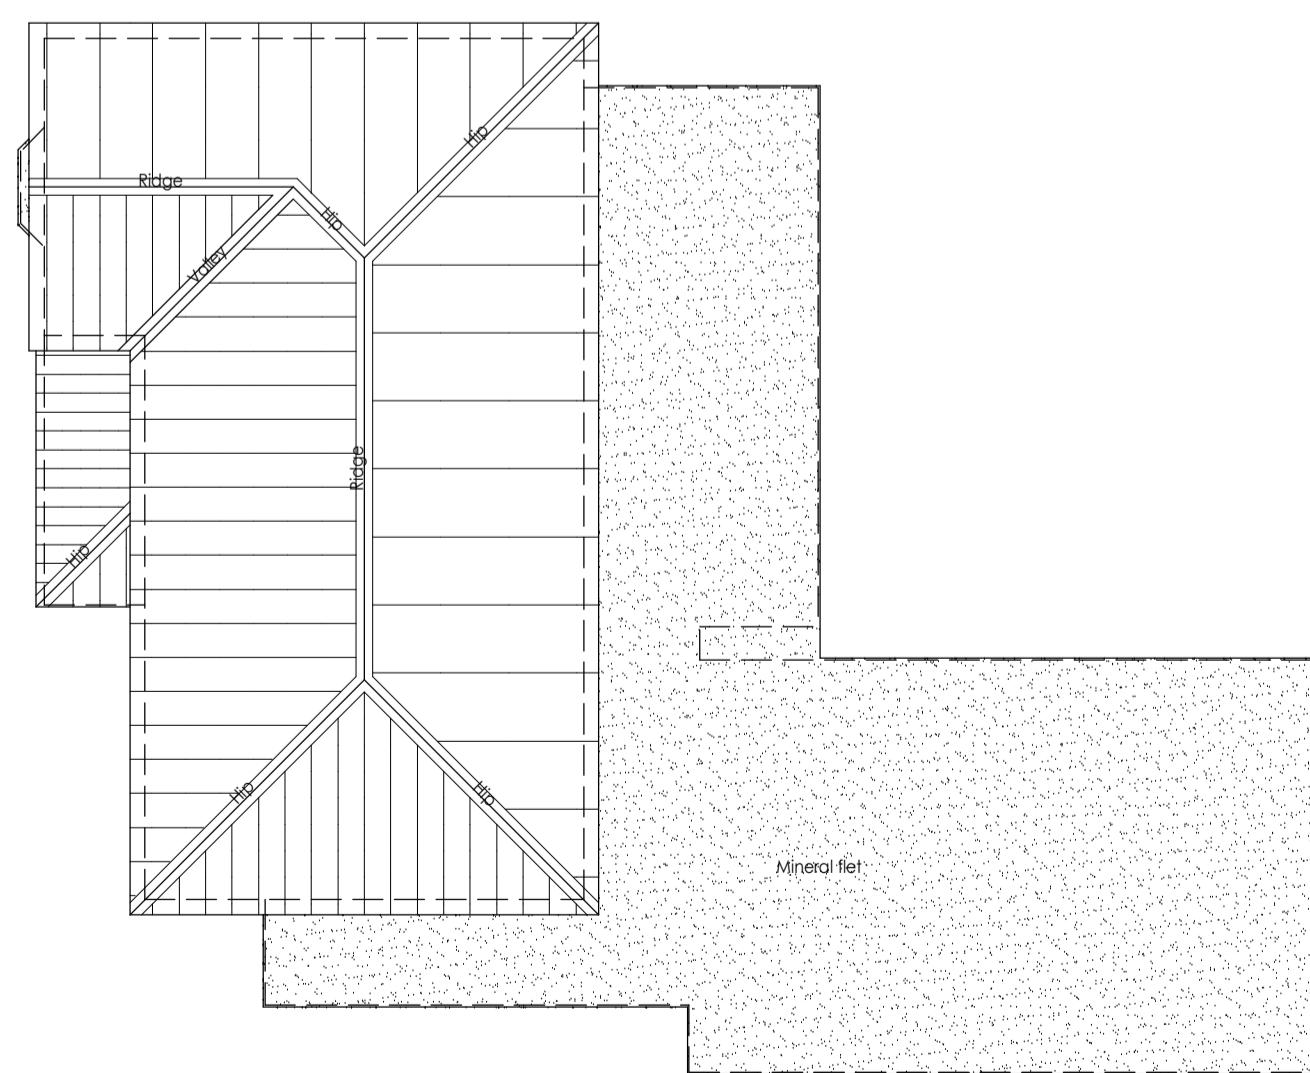

## Existing Roof Plan

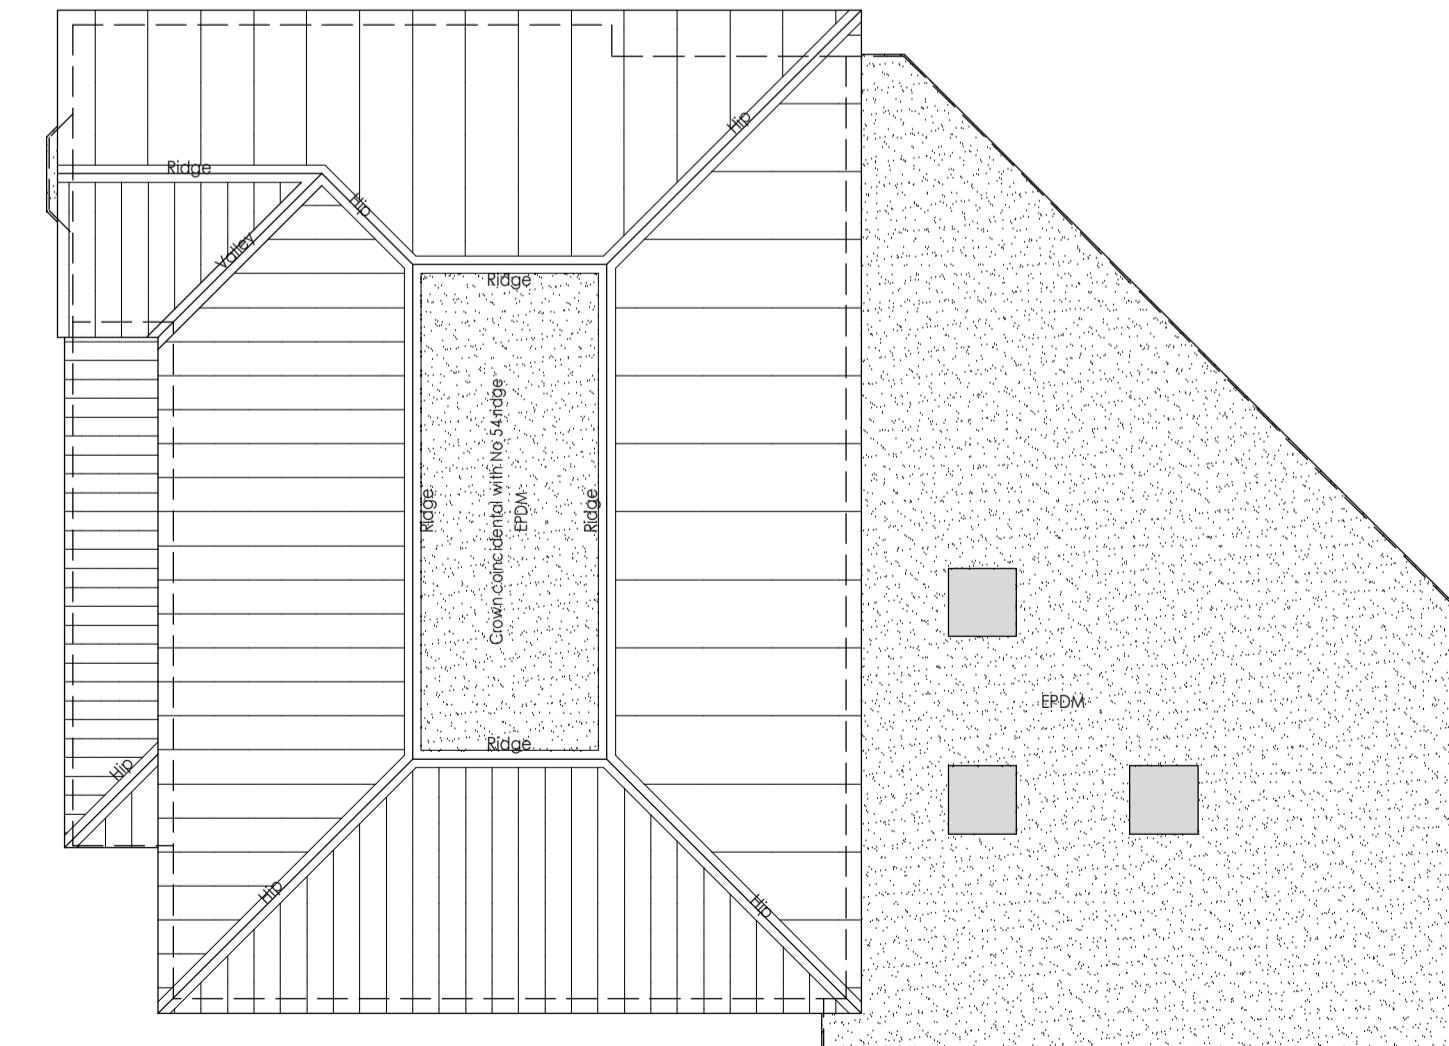

## Proposed Roof Plan

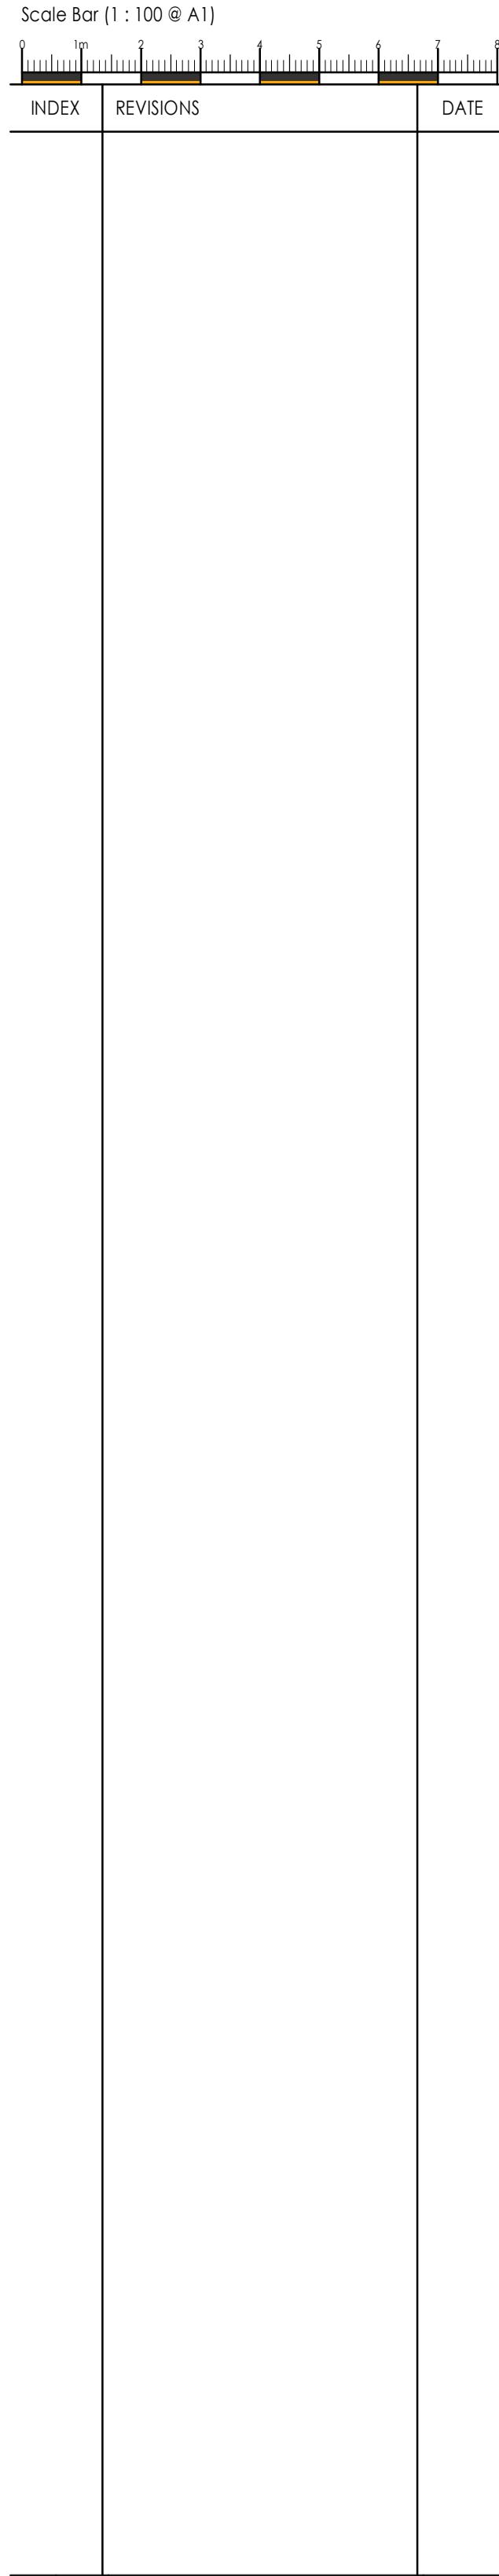

---

DO NOT SCALE FROM DRAWING - IT IS THE CONTRACTOR'S  
RESPONSIBILITY TO CHECK ALL SITE DIMENSIONS & NOTIFY  
ANY DISCREPANCIES

© THIS DRAWING IS COPYRIGHT

© THIS DRAWING IS CONFIDENTIAL

62 Vestry Road | Street | Somerset | BA16 0HX  
T: 01458 840668 | E: [office@goldendesigns.co.uk](mailto:office@goldendesigns.co.uk)

www.petergoolendesigns.co.uk

---

56 Pembroke Road, Ruislip HA4 8NF

---

Project

Proposed Extension & Alterations @

56 Pembroke Road, Ruislip HA4 8NF

## Drawing

### Proposed Elevations

Figures 3, 4, and 5 of Plan

## Existing & Proposed Roof Plan

---

Drg. No. \_\_\_\_\_

701:VP:OG:31