


PLANNING

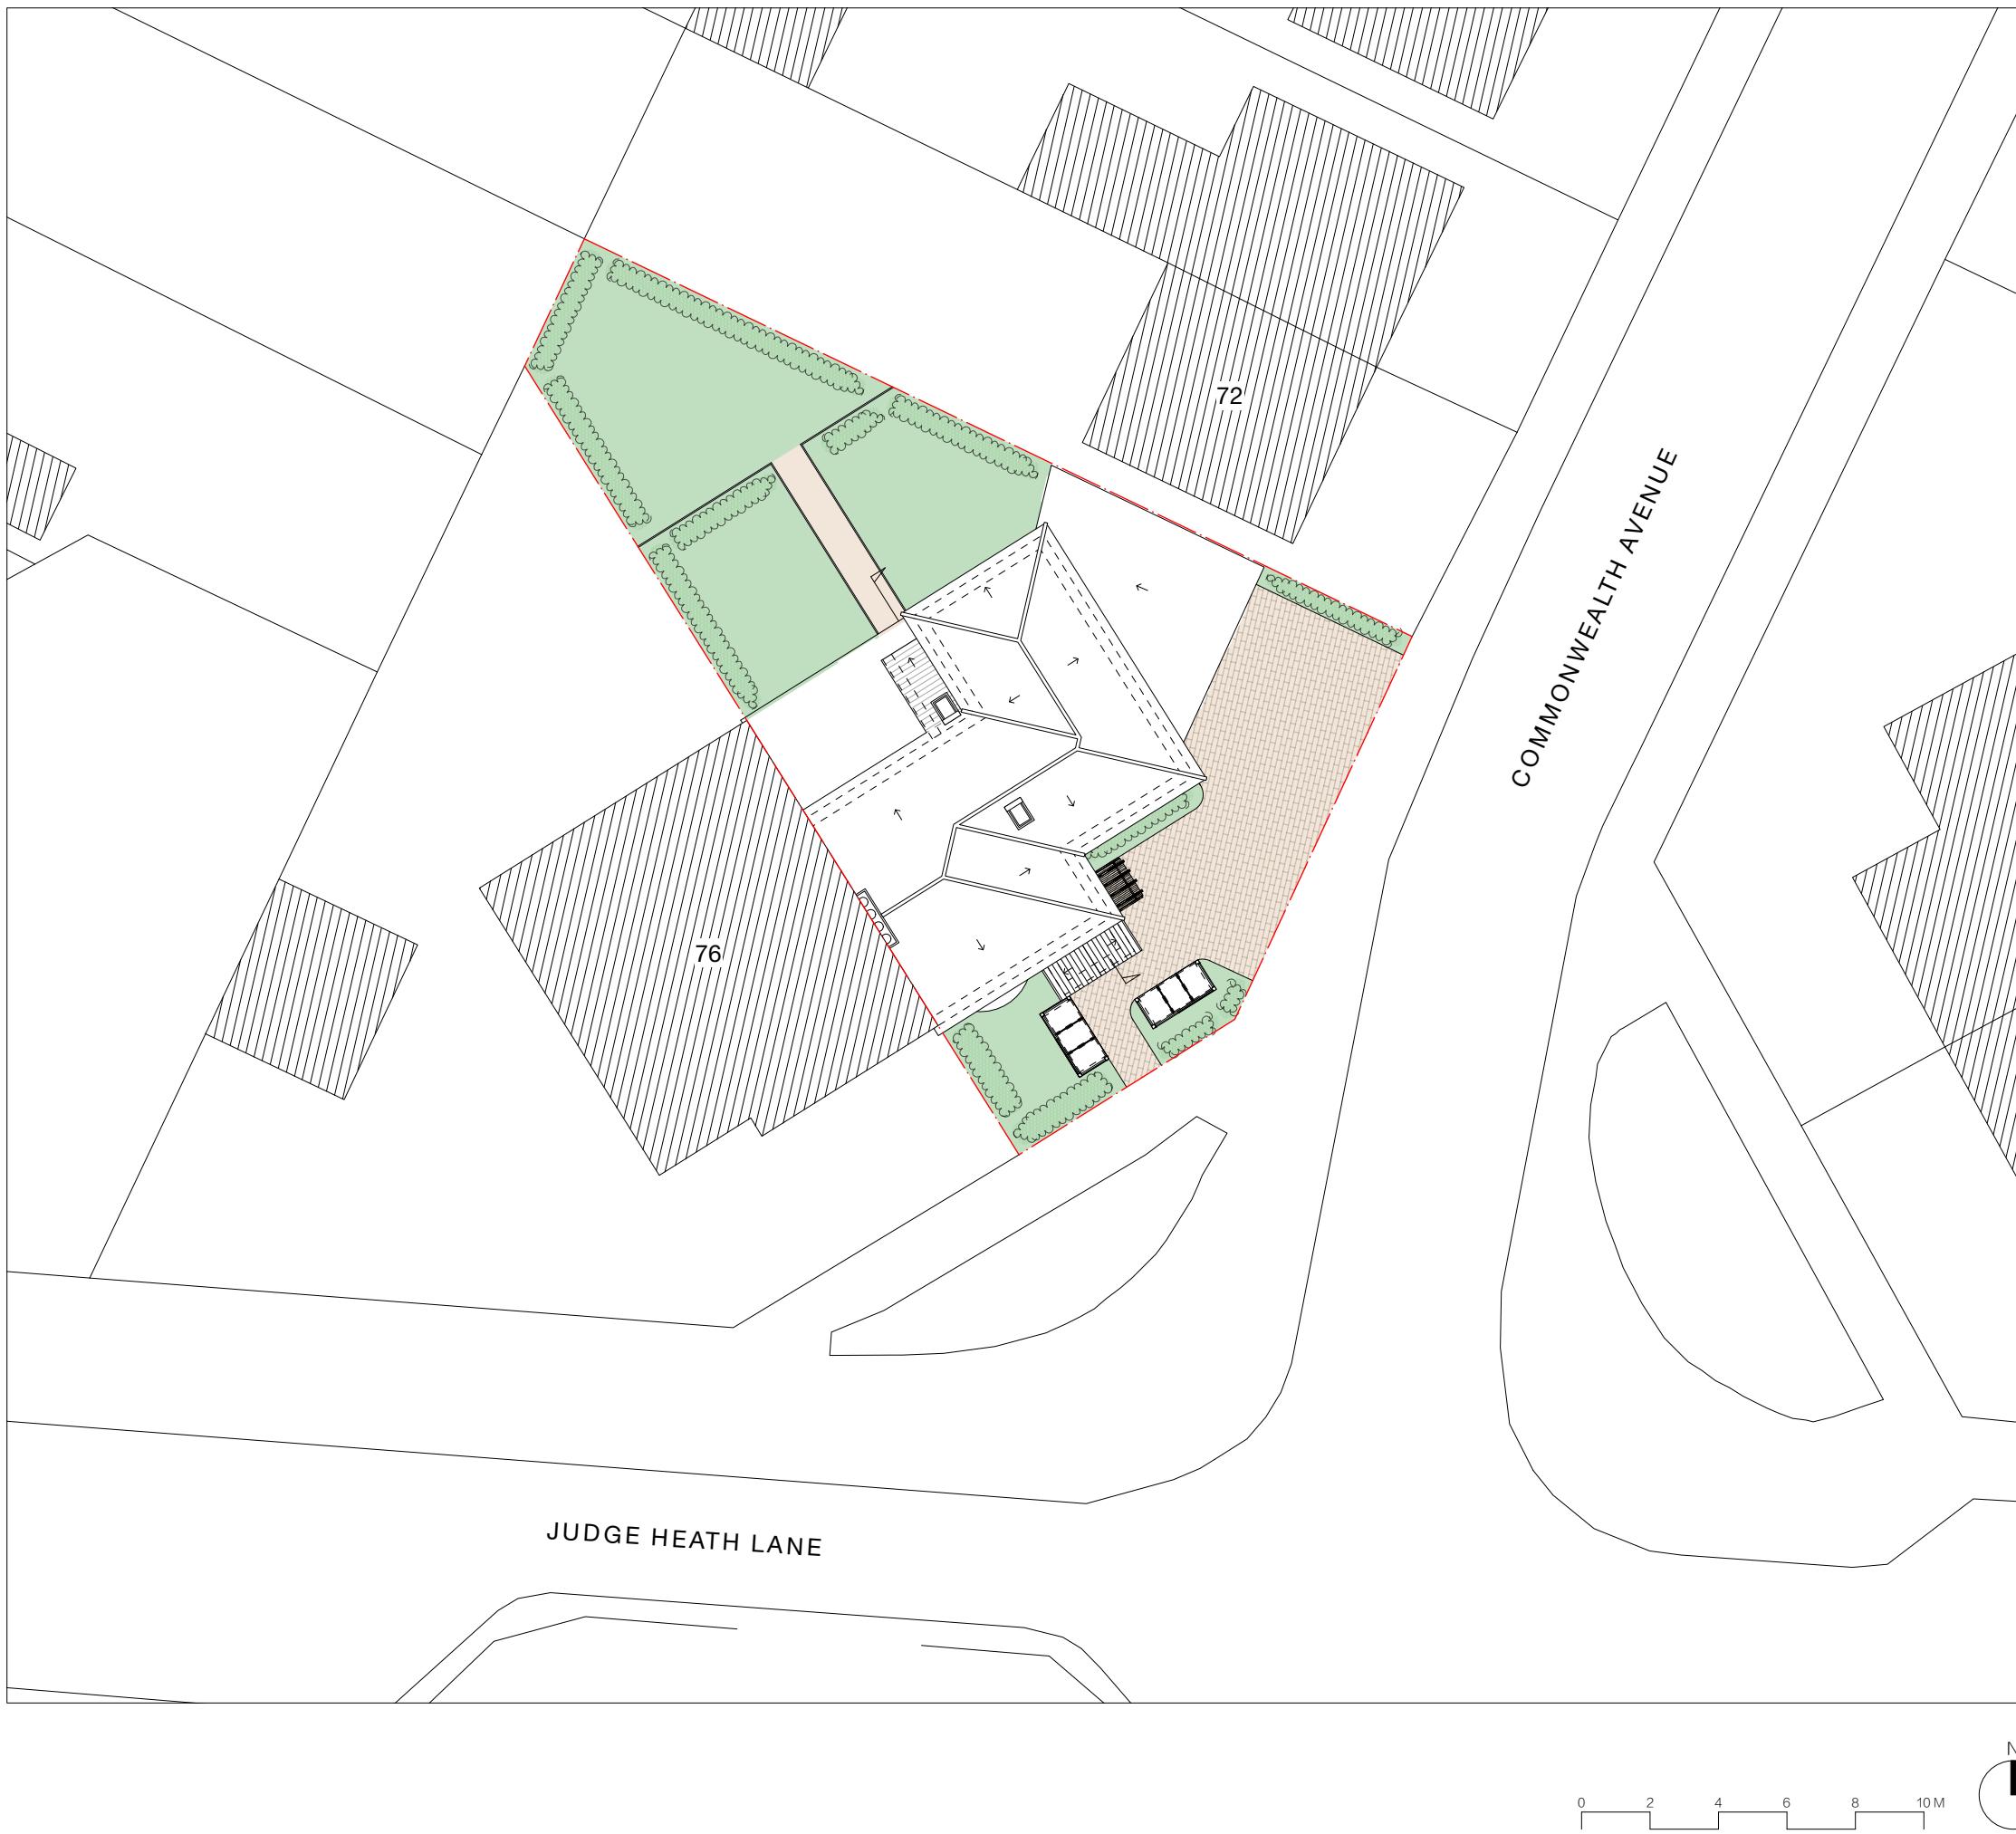

client
Mr Sukhtaj Badhan
project 74 Commonwealth Avenue,
Hayes, UB3 2PN
drawing
PROPOSED SITE PLAN
date April 2023
work stage 3
scale 1:200 at A3
drawing no C04
project no 2022.061
revision -

PLANNING



0 1 2 3 4 5 M




client
Mr Sukhtaj Badhan
project 74 Commonwealth Avenue,
Hayes, UB3 2PN
drawing
PROPOSED ELEVATIONS
date April 2023 scale 1:100 at A3
work stage 3 drawing no C05
project no 2022.061
revision -


Revision notes

PLANNING

Notes

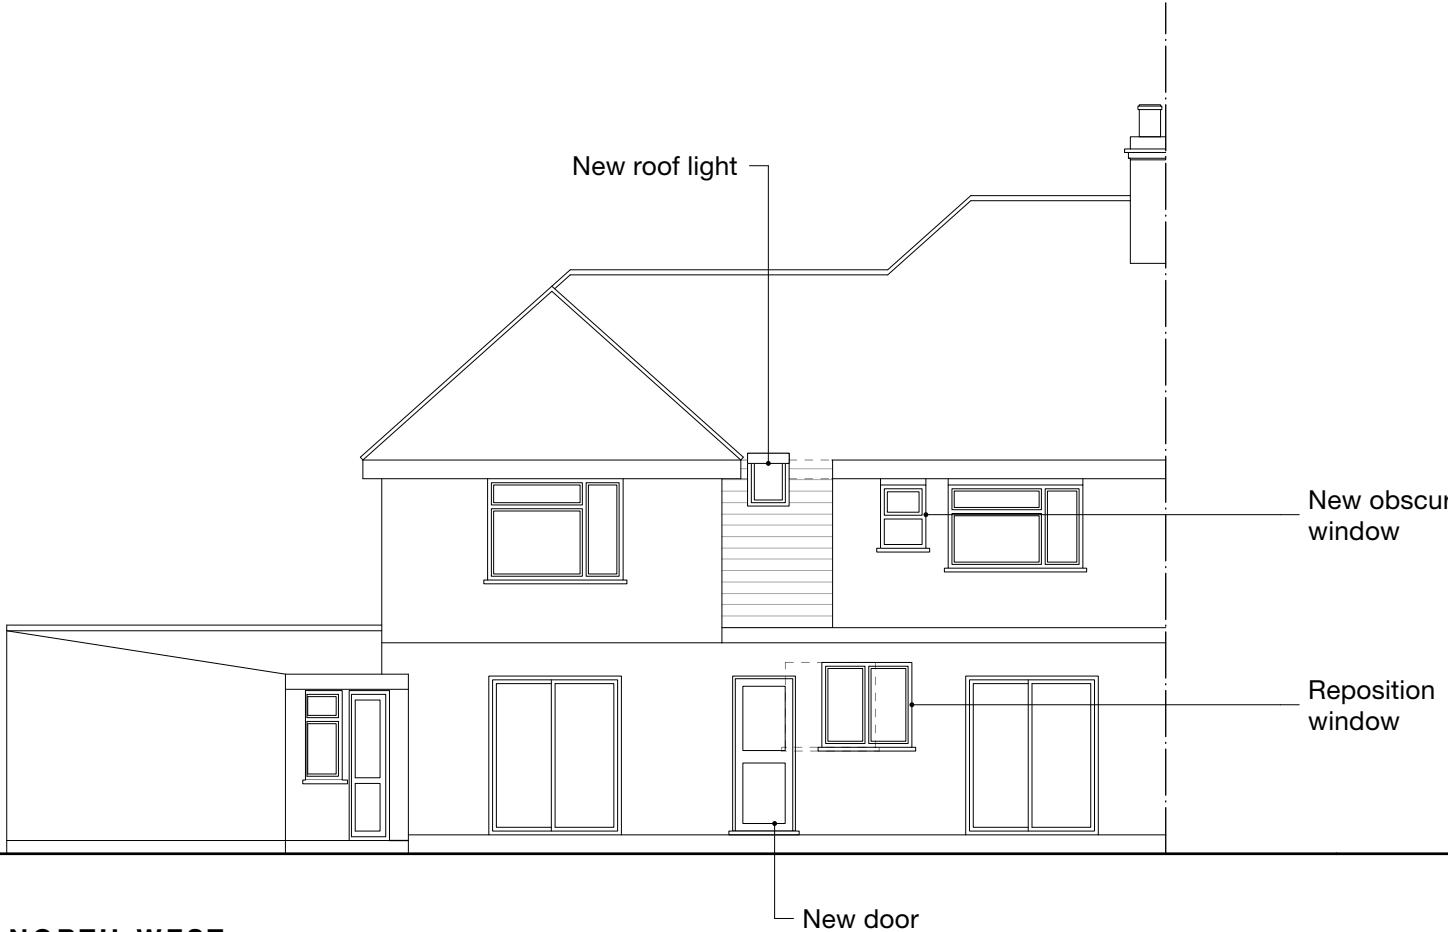

NORTH-WEST
Rear

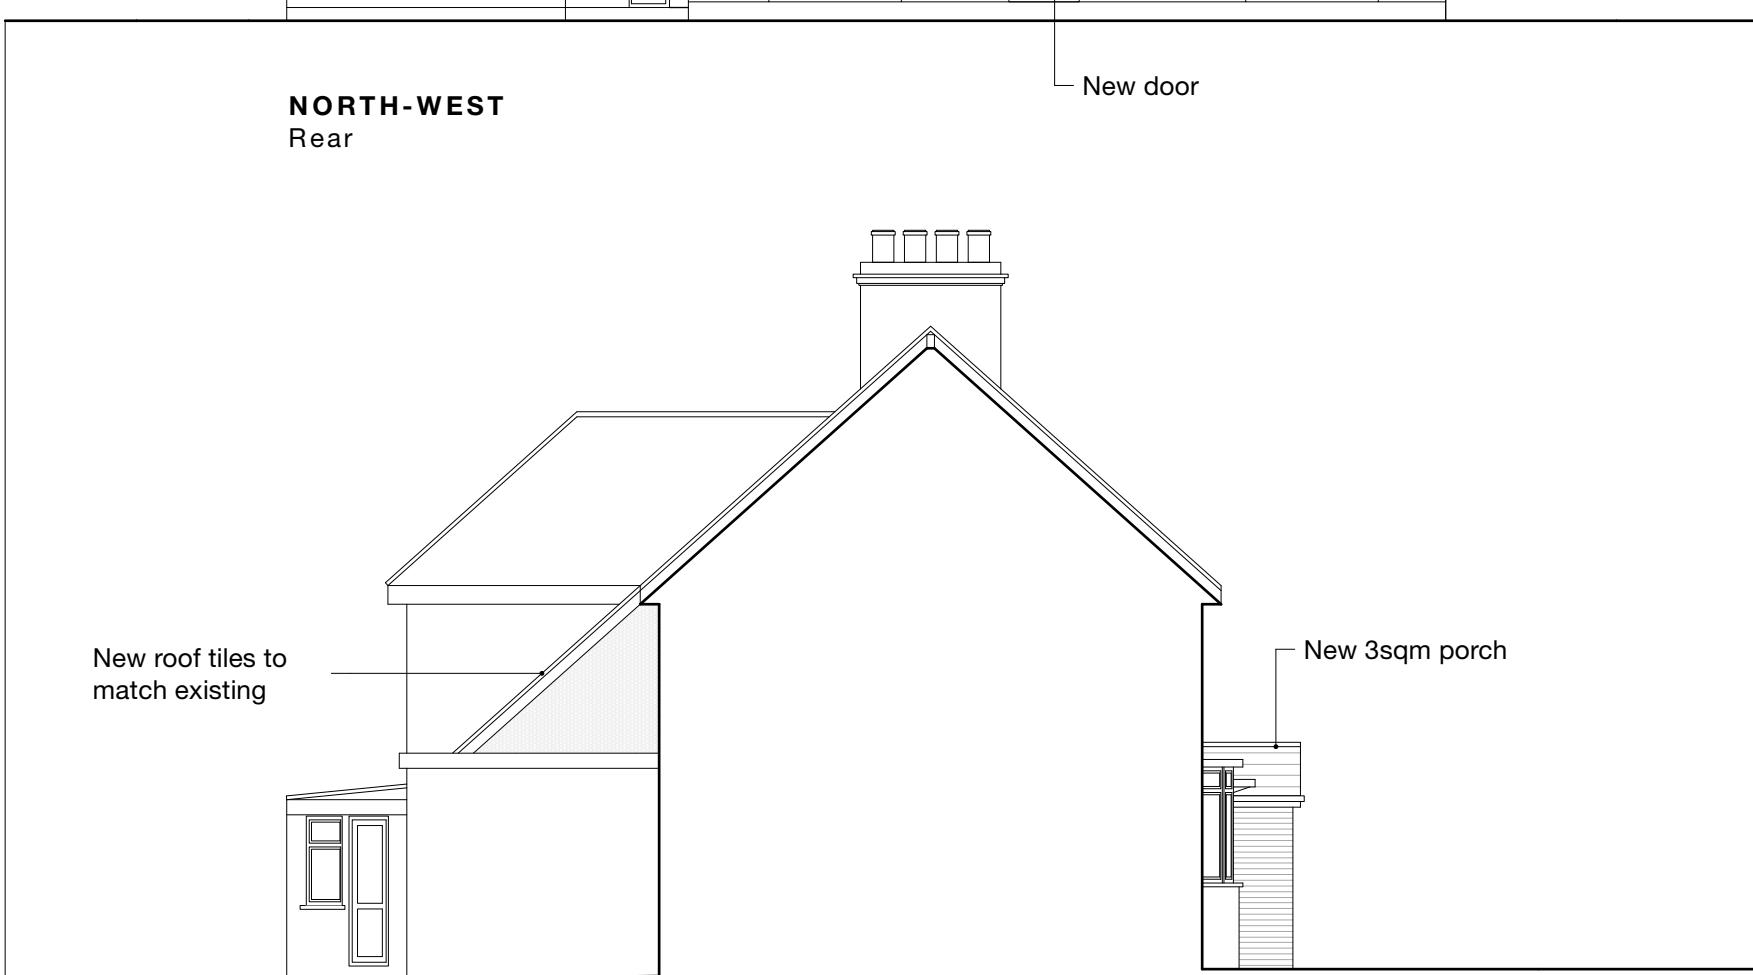

SOUTH-WEST
Part Section - Part Side

0 1 2 3 4 5M



client
Mr Sukhtaj Badhan
project 74 Commonwealth Avenue,
Hayes, UB3 2PN
drawing
PROPOSED ELEVATIONS
date April 2023 scale 1:100 at A3
work stage 3 drawing no
020 7118 5040 C06
revision -

Revision notes