


PLANNING

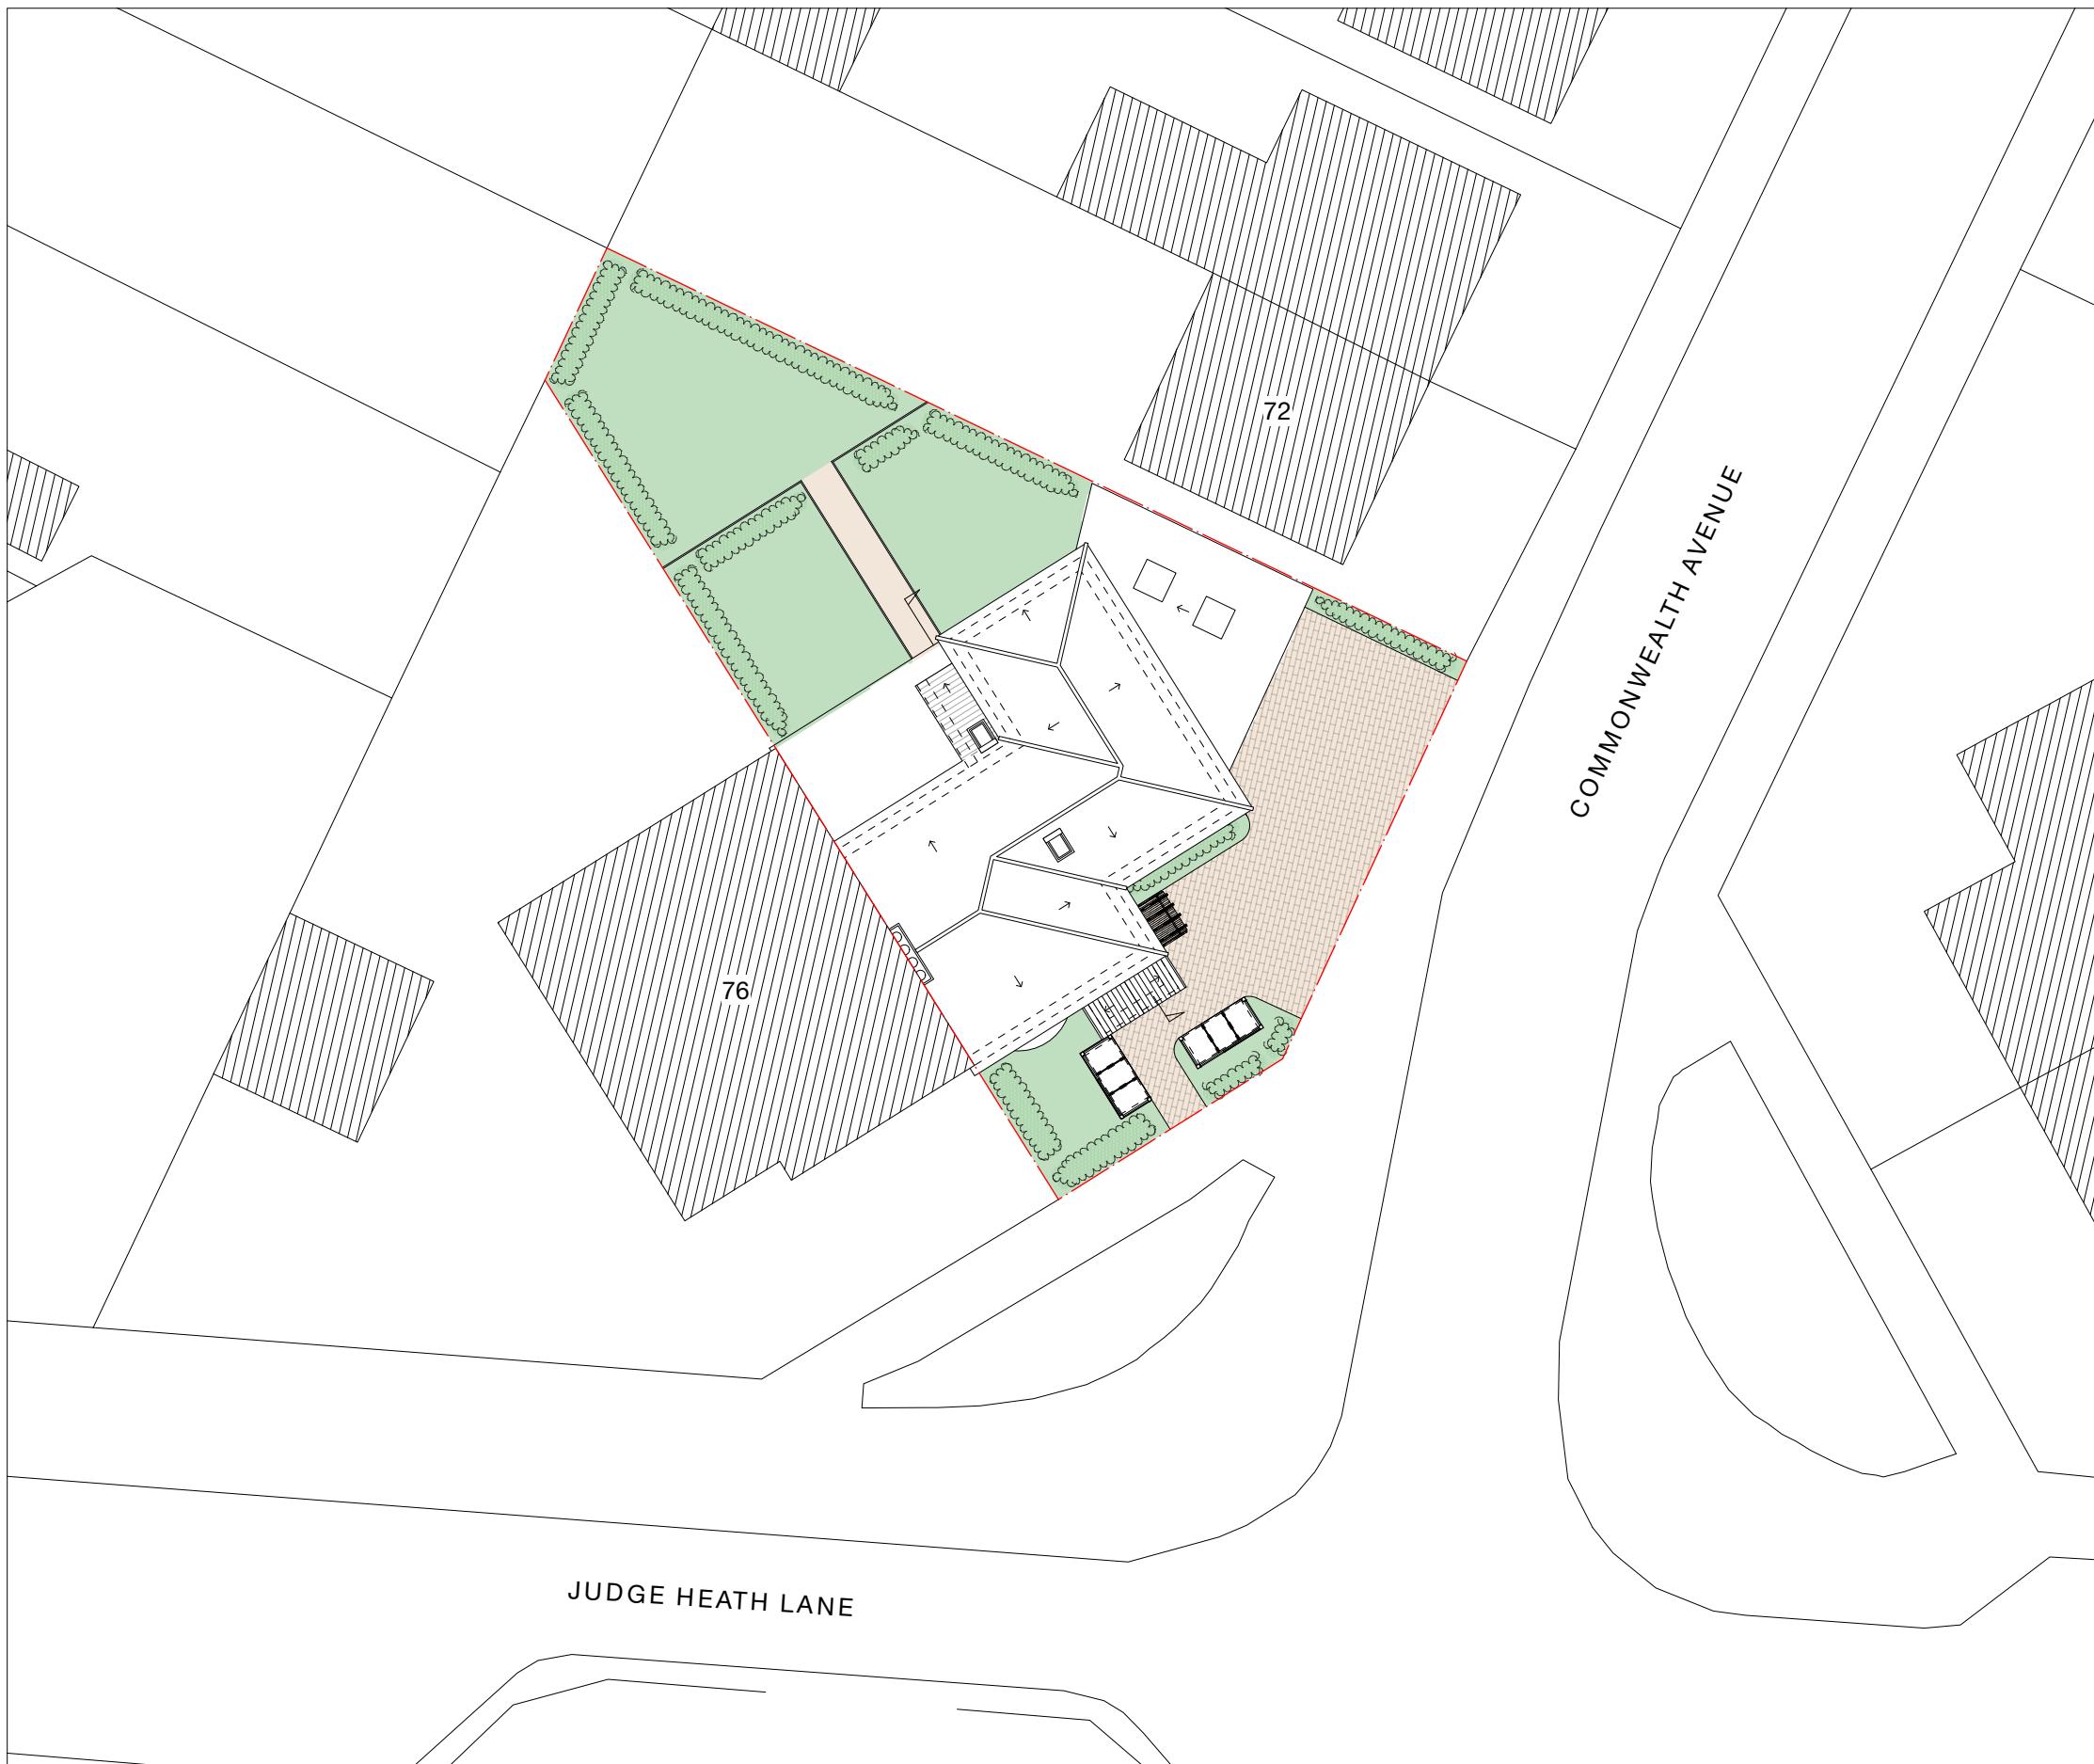

Notes

A 19/07/23 MH Amendments as per Planning Officer (Natasha Vernal) comments
 Revision notes


MASONWOOD
 DESIGN
 www.masonwoodgroup.co.uk
 gc@masonwoodgroup.co.uk
 020 7118 5040

client
 Mr Sukhtaj Badhan
 project 74 Commonwealth Avenue,
 Hayes, UB3 2PN
 drawing
 PROPOSED SITE PLAN
 date April 2023
 work stage 3
 scale 1:200 at A3
 drawing no C04
 project no 2022.061
 revision A

PLANNING



0 1 2 3 4 5 M

MASONWOOD
DESIGN

client
Mr Sukhtaj Badhan

project 74 Commonwealth Avenue,
Hayes, UB3 2PN

drawing
PROPOSED ELEVATIONS


date April 2023 scale 1:100 at A3 project no
2022.061

work stage 3 drawing no
C05 revision -


www.masonwoodgroup.co.uk
gc@masonwoodgroup.co.uk
020 7118 5040

PLANNING

Notes

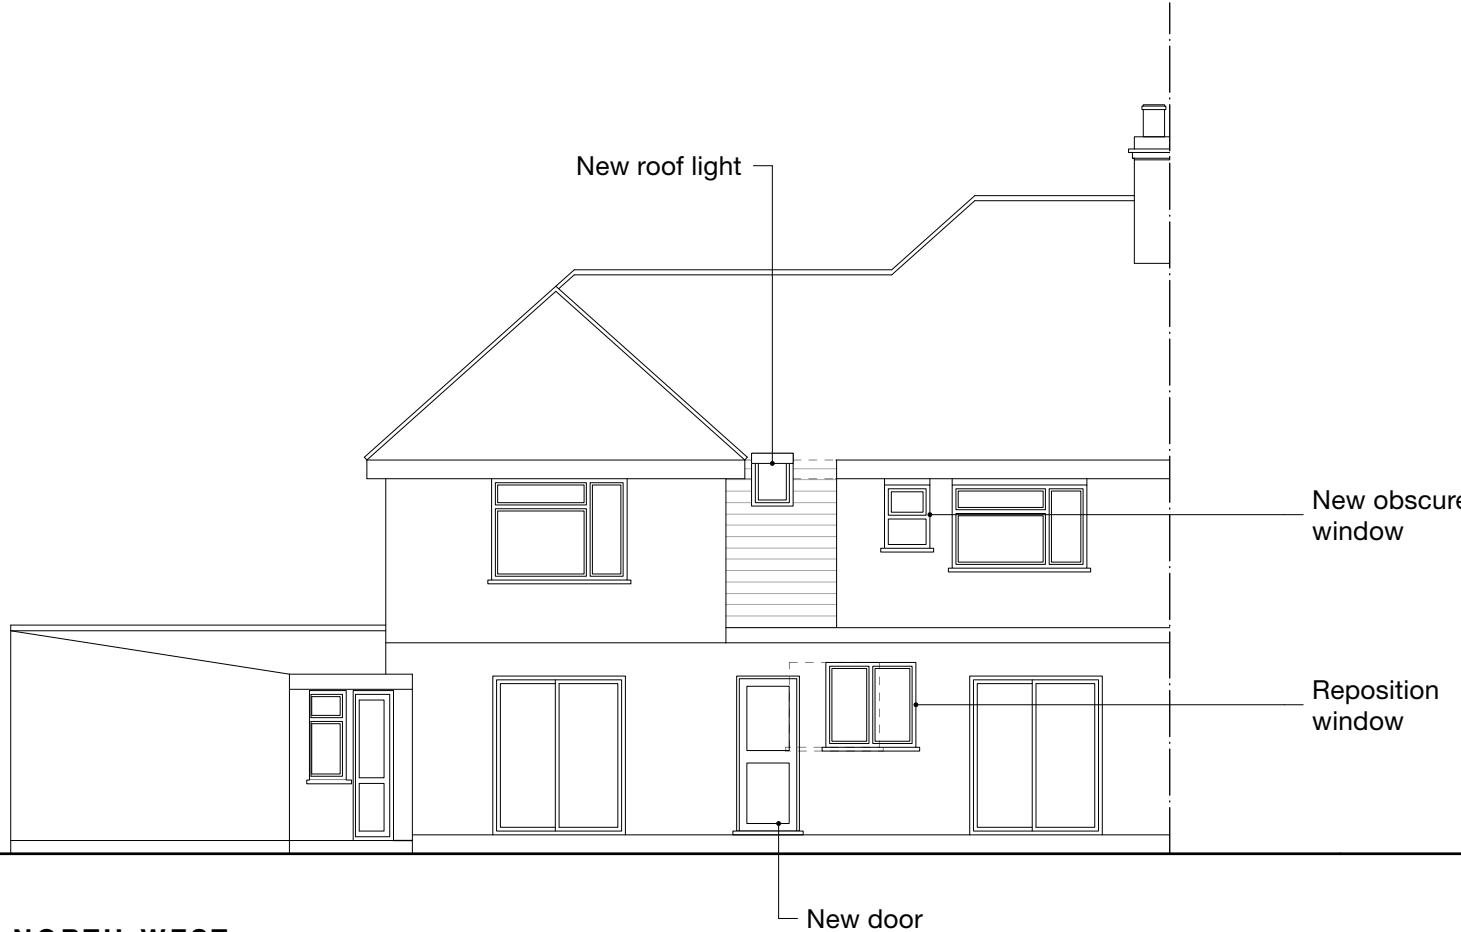

NORTH-WEST
Rear

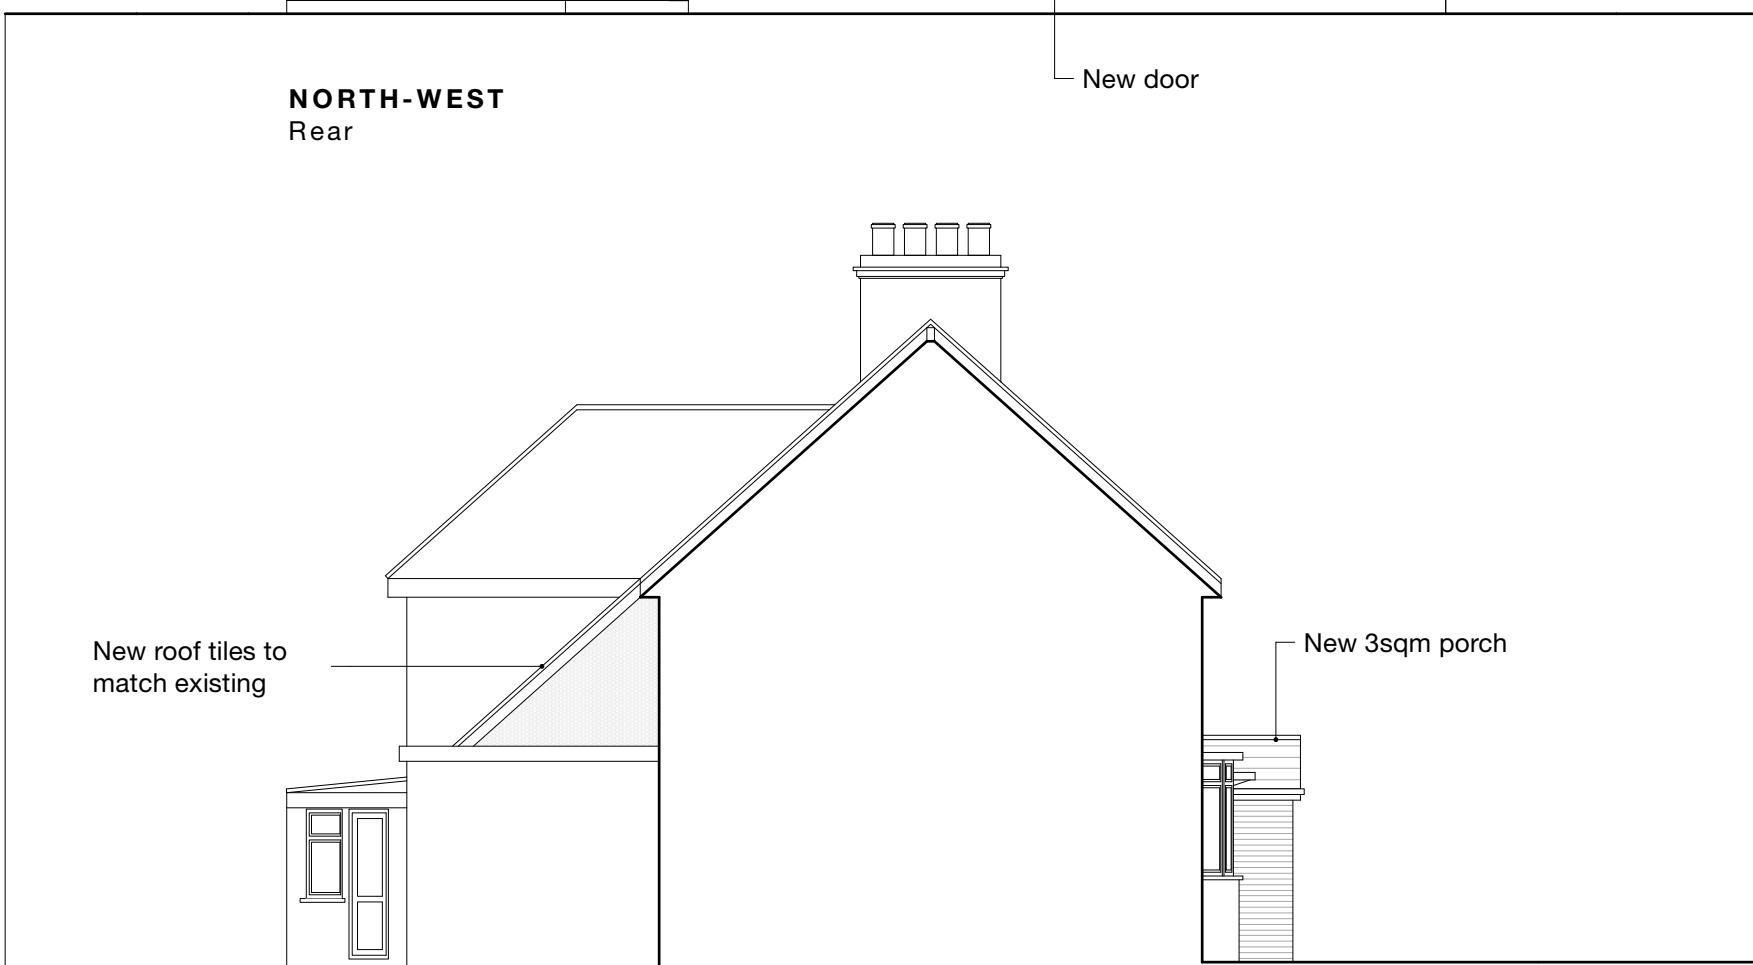

SOUTH-WEST
Part Section - Part Side

0 1 2 3 4 5M



client
Mr Sukhtaj Badhan
project 74 Commonwealth Avenue,
Hayes, UB3 2PN
drawing
PROPOSED ELEVATIONS
date April 2023 scale 1:100 at A3
work stage 3 drawing no
020 7118 5040 C06
revision -