

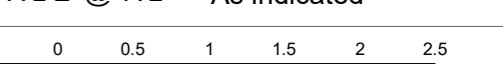


DRAWING NOTES				
Dimensions	Written dimensions to be taken in preferences to scaled dimensions. The Contractor is responsible for checking all dimensions before work starts.			
Local Authority	All work is to be carried out to the requirements, and to the satisfaction of the Local Authority. These drawings are for planning purposes only.			
Discrepancies	Any discrepancies to be brought to the attention of HCL immediately.			
CONSTRUCTION (DESIGN AND MANAGEMENT) REGULATIONS 2015 DESIGNERS IDENTIFICATION AND ASSESSMENT OF RISKS.				
				
REVISIONS				
REV	DATE	DESCRIPTION	BY	CH
PROJECT TITLE				
30 Hillside Road, HA6 1QA				
DRAWING TITLE				
Existing Elevations				
CLIENT				
Mr. Daniel				
DRAWING No.				
PN-004				
DATE				
08-07-2022				
DRAWING STATUS				
PLANNING				
SCALE @ A2 - As indicated				
				
<small>www.hexaform.co.uk email: info@hexaform.co.uk mobile: 07366006666</small>				
				

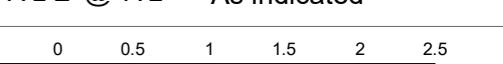

Existing Front Elevation
1 : 100

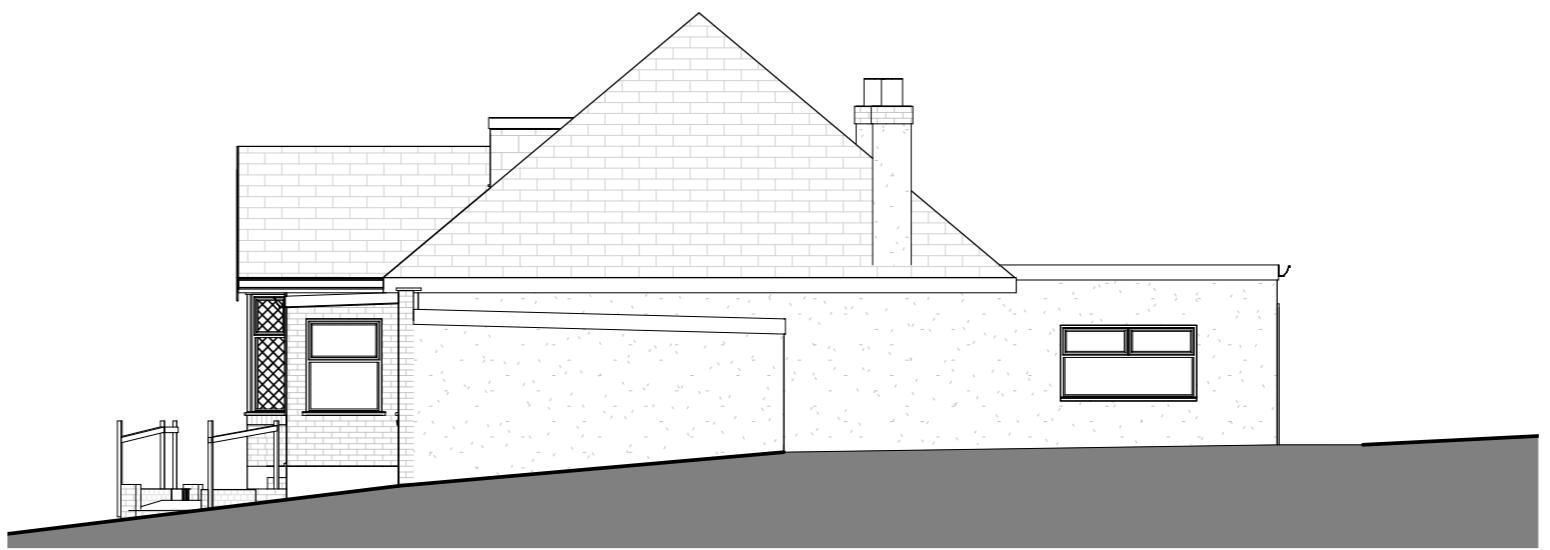

Existing Right Side Elevation
1 : 100



Existing Rear Elevation
1 : 100



Existing Left Side Elevation
1 : 100