


Ground Floor Plan - Proposed
1 : 100

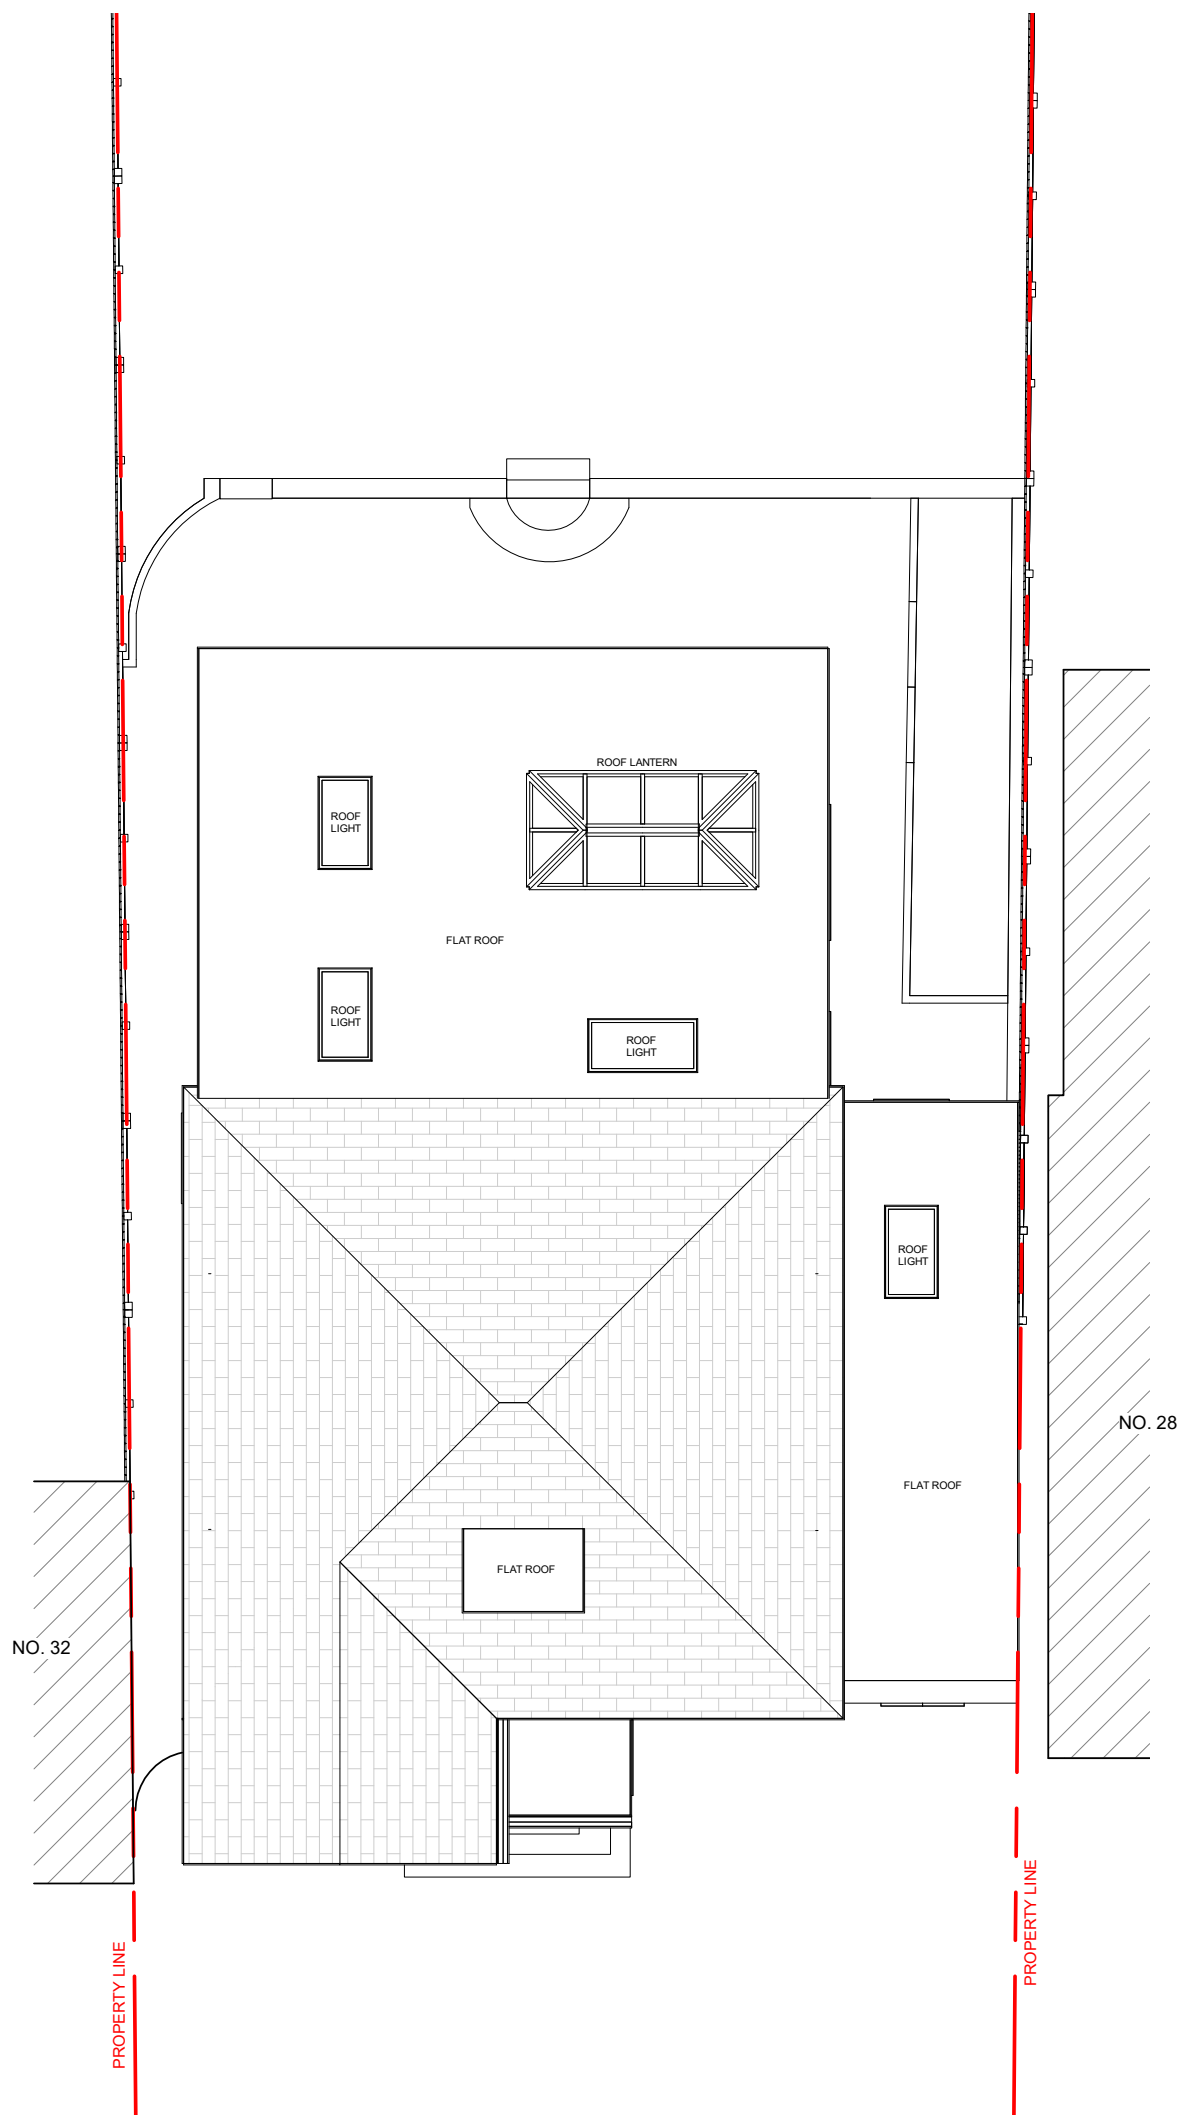

Roof Plan - Proposed
1 : 100

DRAWING NOTES

Dimensions	Written dimensions to be taken in preferences to scaled dimensions. The Contractor is responsible for checking all dimensions before work starts.
Local Authority	All work is to be carried out to the requirements, and to the satisfaction of the Local Authority. These drawings are for planning purposes only.
Discrepancies	Any discrepancies to be brought to the attention of HCL immediately.

CONSTRUCTION (DESIGN AND MANAGEMENT)
REGULATIONS 2015 DESIGNERS'
IDENTIFICATION
AND ASSESSMENT OF RISKS.



REVISIONS

REV	DATE	DESCRIPTION	BY	CH

PROJECT TITLE

30 Hillside Road, HA6 1QA

DRAWING TITLE

Proposed Floor Plans

CLIENT

Mr. Daniel

DRAWING No.

PN-005A

REV

01


DATE

30-08-2022

DRAWING STATUS

PLANNING

SCALE @ A2 - As indicated

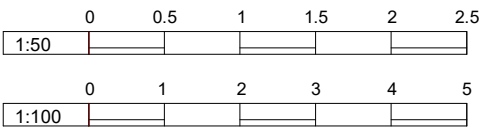

www.hexaform.co.uk
email:info@hexaform.co.uk
mobile-0736606666

