



Existing Ground Floor

 


Existing Roof Plan


Original Outbuilding Area - 10.85Sqm
Extended Outbuilding Area - 41.93Sqm

 


Existing Front Elevation

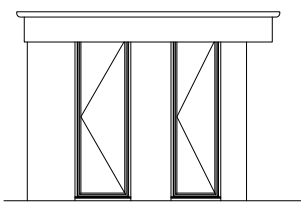


Existing Side L Elevation

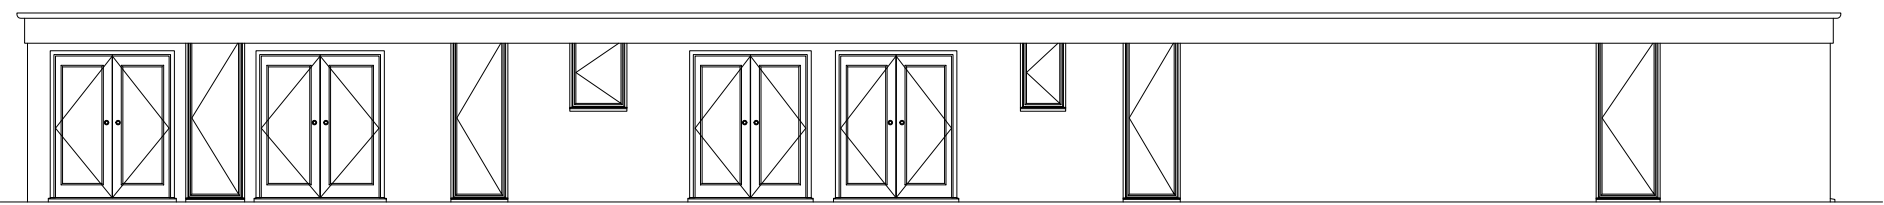


Existing Rear Elevation

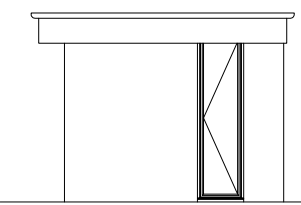

Existing Side R Elevation

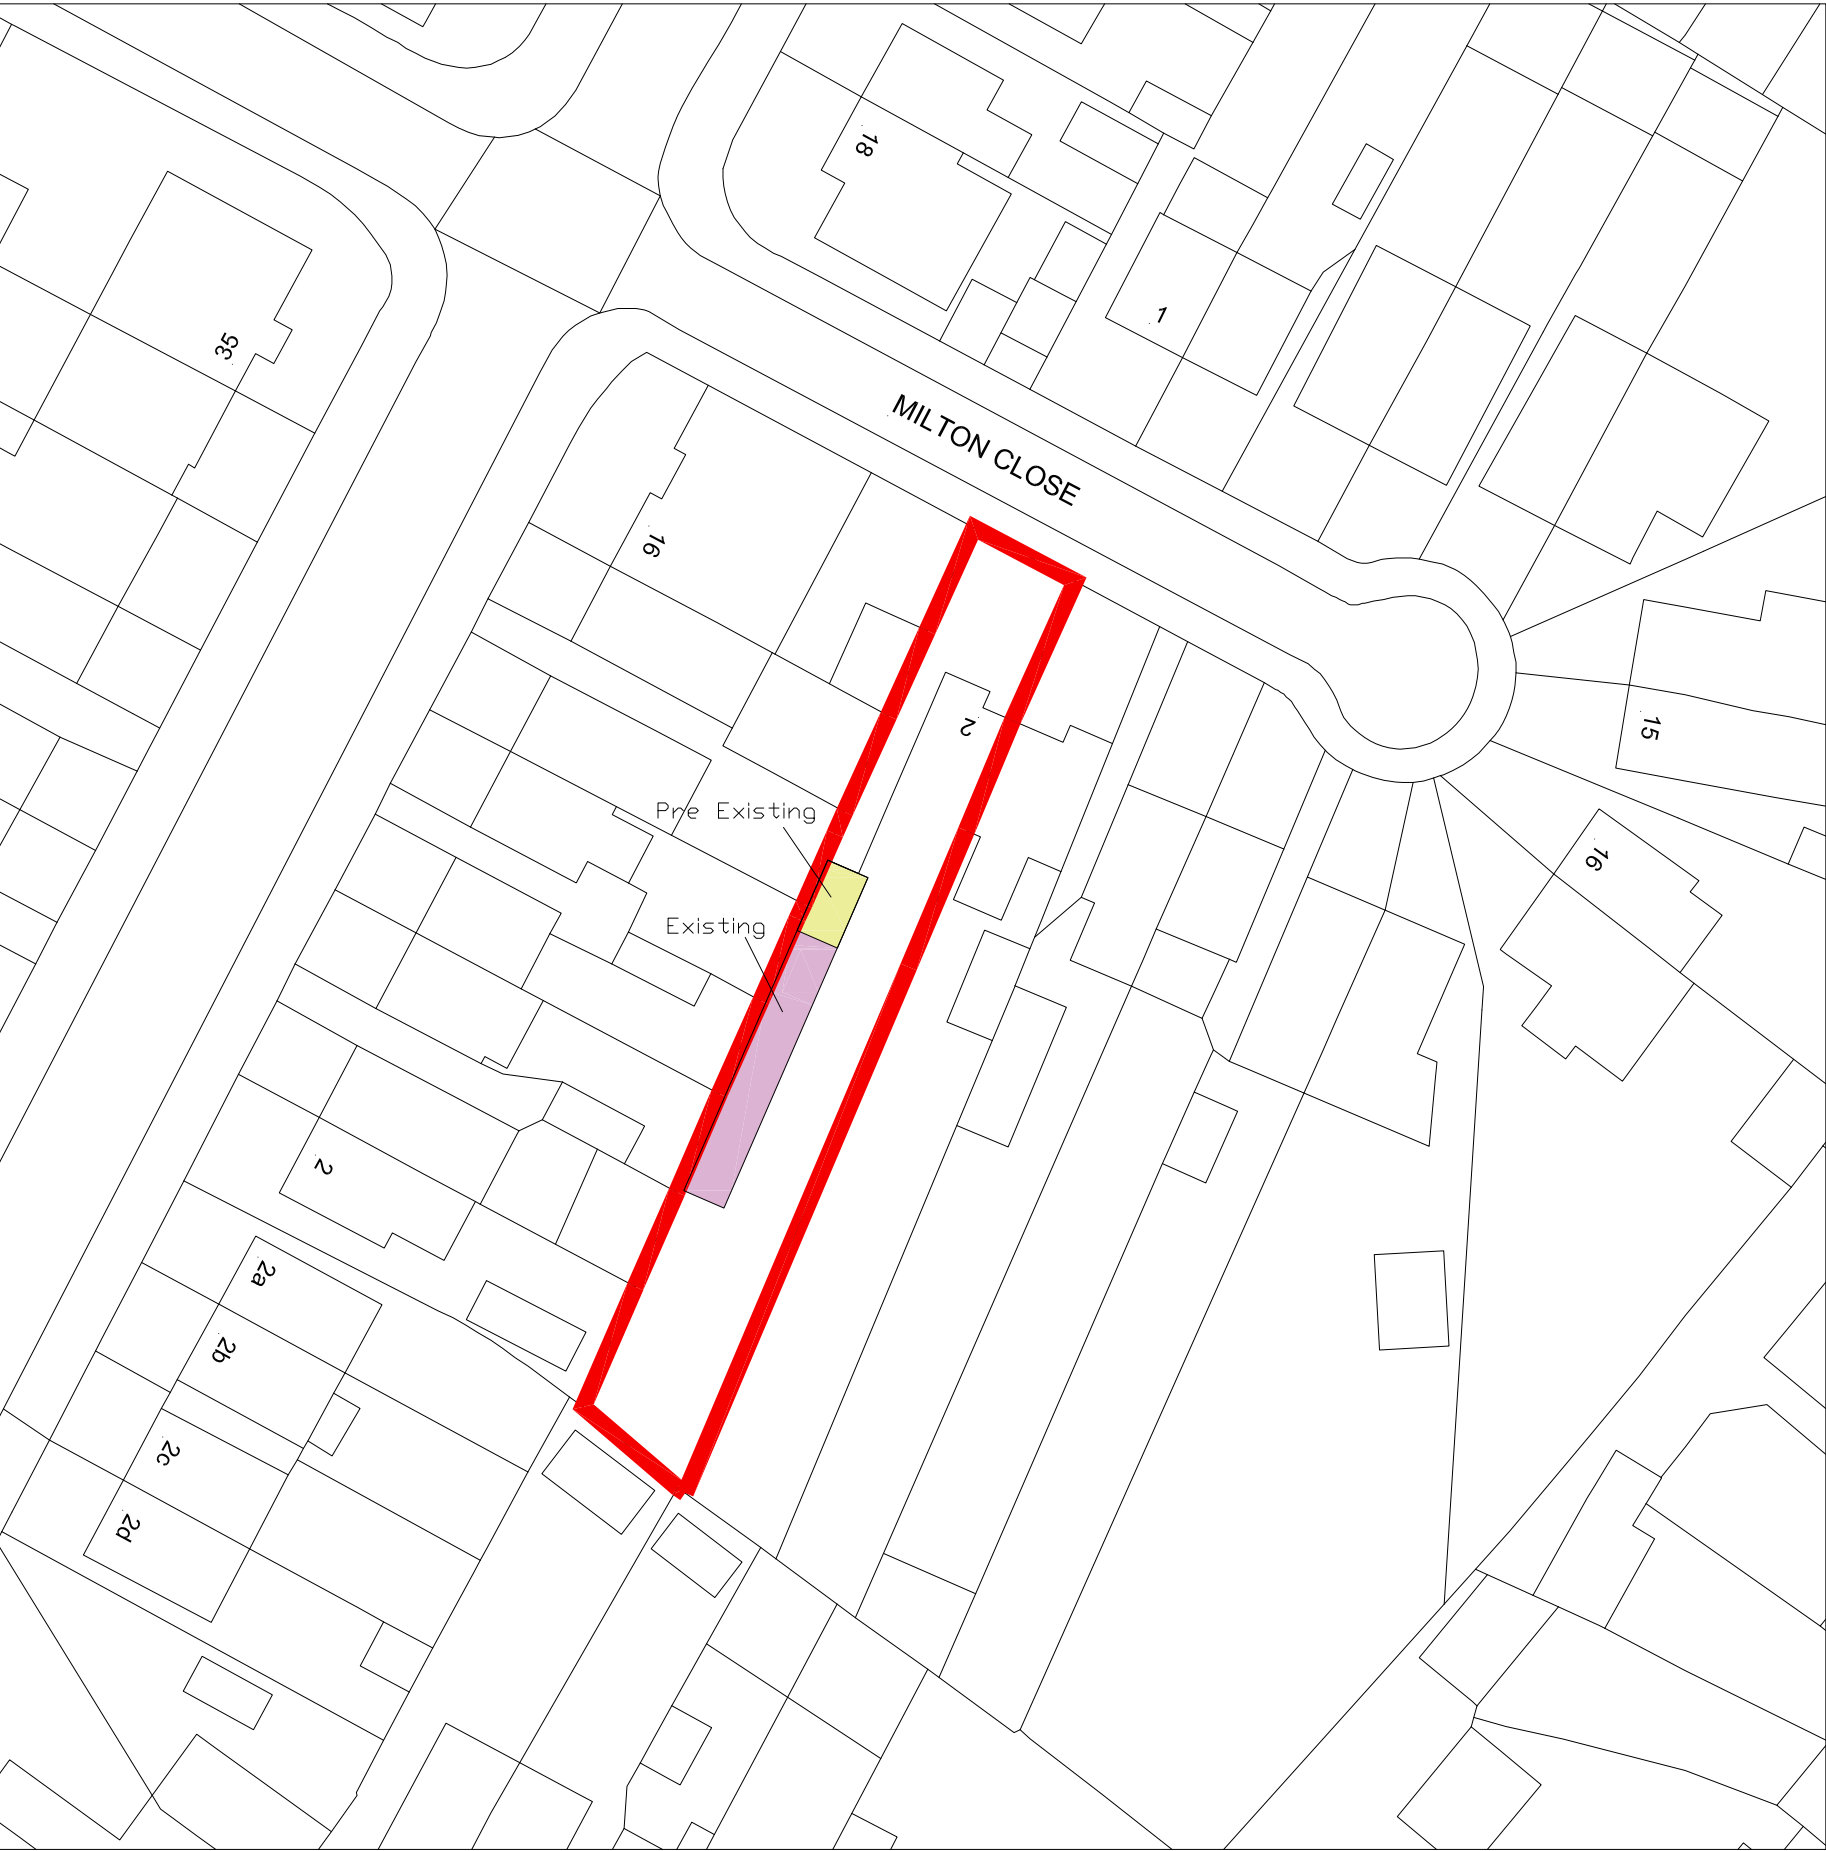

SITE PLAN
1:500

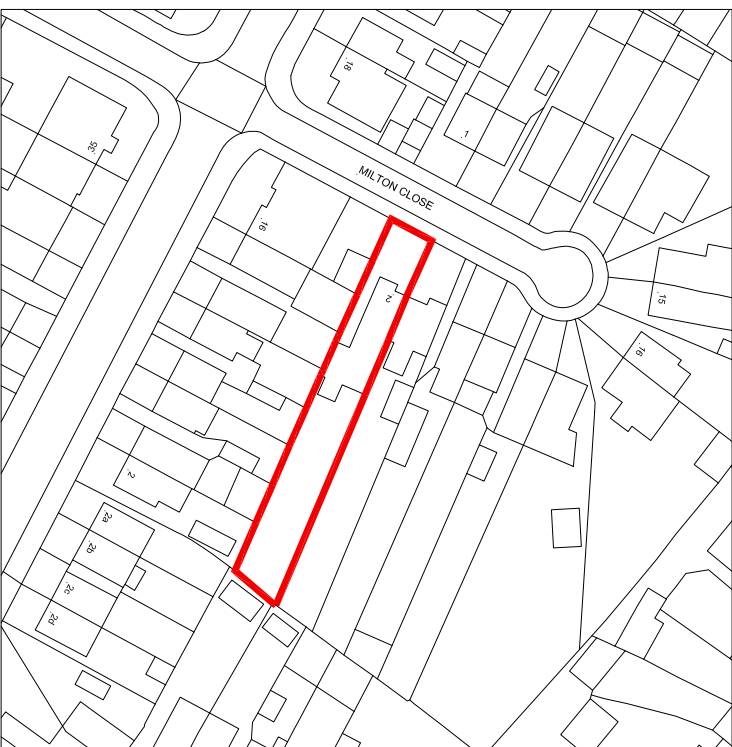

LOCATION PLAN
1:1250

Consilio

Unit 17 and 18, 54a Cowley Mill Rd,
Uxbridge UB8 2FX

TEL:
01494932288
02039580151

EMAIL:
info@consiliotownplanning.co.uk



DISCLAIMER:
THESE ARE THE PLANNING DRAWINGS
AND SHOULD NOT BE USED FOR
STRUCTURAL CALCULATIONS OR ANY
ENGINEERING PURPOSE.

IMPORTANT NOTE:ALL

1. ALL GUTTERS, FOUNDATIONS
AND DOWN PIPES TO REMAIN
WITHIN THE BOUNDARY LINES
OF THE SUBJECT PROPERTY.
2. ALL PLANS ARE SUBJECT TO
FULL PLANS APPROVAL BY
BUILDING CONTROL, NOT
BUILDING NOTICE.

REVISION

A

DESCRIPTION

BLOCK PLAN AMENDED

DATE

19/05/23

THIS DRAWING IS SUBJECT TO COPYRIGHT DO NOT REPRODUCE THIS DRAWING WITHOUT PRIOR PERMISSION FROM CONSILIO

DESCRIPTION:

RETENTION OF EXISTING
OUTBUILDING

CLIENT / JOB ADDRESS:

2 MILTON CLOSE
HAYES
UB4 0DE

DRAWING TITLE PLANNING APPLICATION

SCALE	1:100, 1:500 & 1:1250	@ A1	STATUS	PA
DATE	16/05/2023		CHECKED	HM
JOB.NO.	02-23-01		DRAWN	
DWG.NO.	PA-01		REVISION	A