



Existing Ground Floor

 


Existing Roof Plan


Original Outbuilding Area - 10.85Sqm  
Extended Outbuilding Area - 41.93Sqm

 


Existing Front Elevation

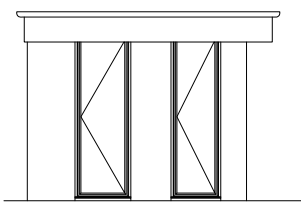


Existing Side L Elevation

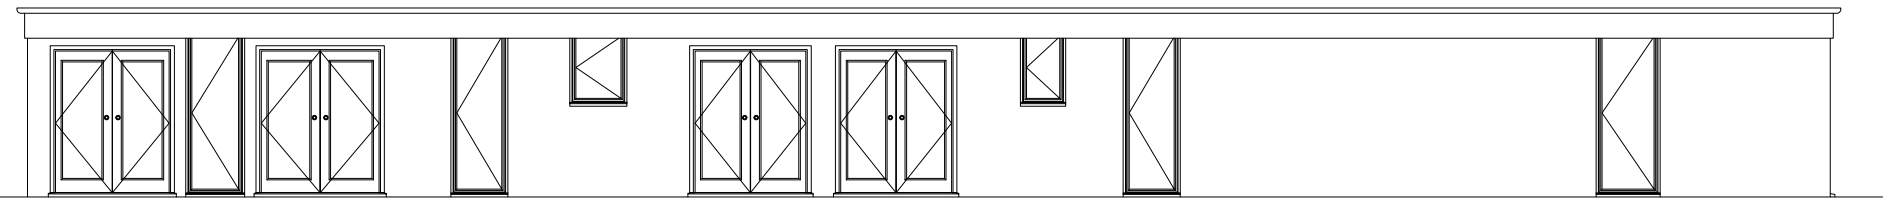


Existing Rear Elevation

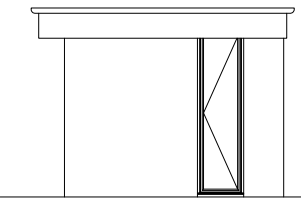

Existing Side R Elevation

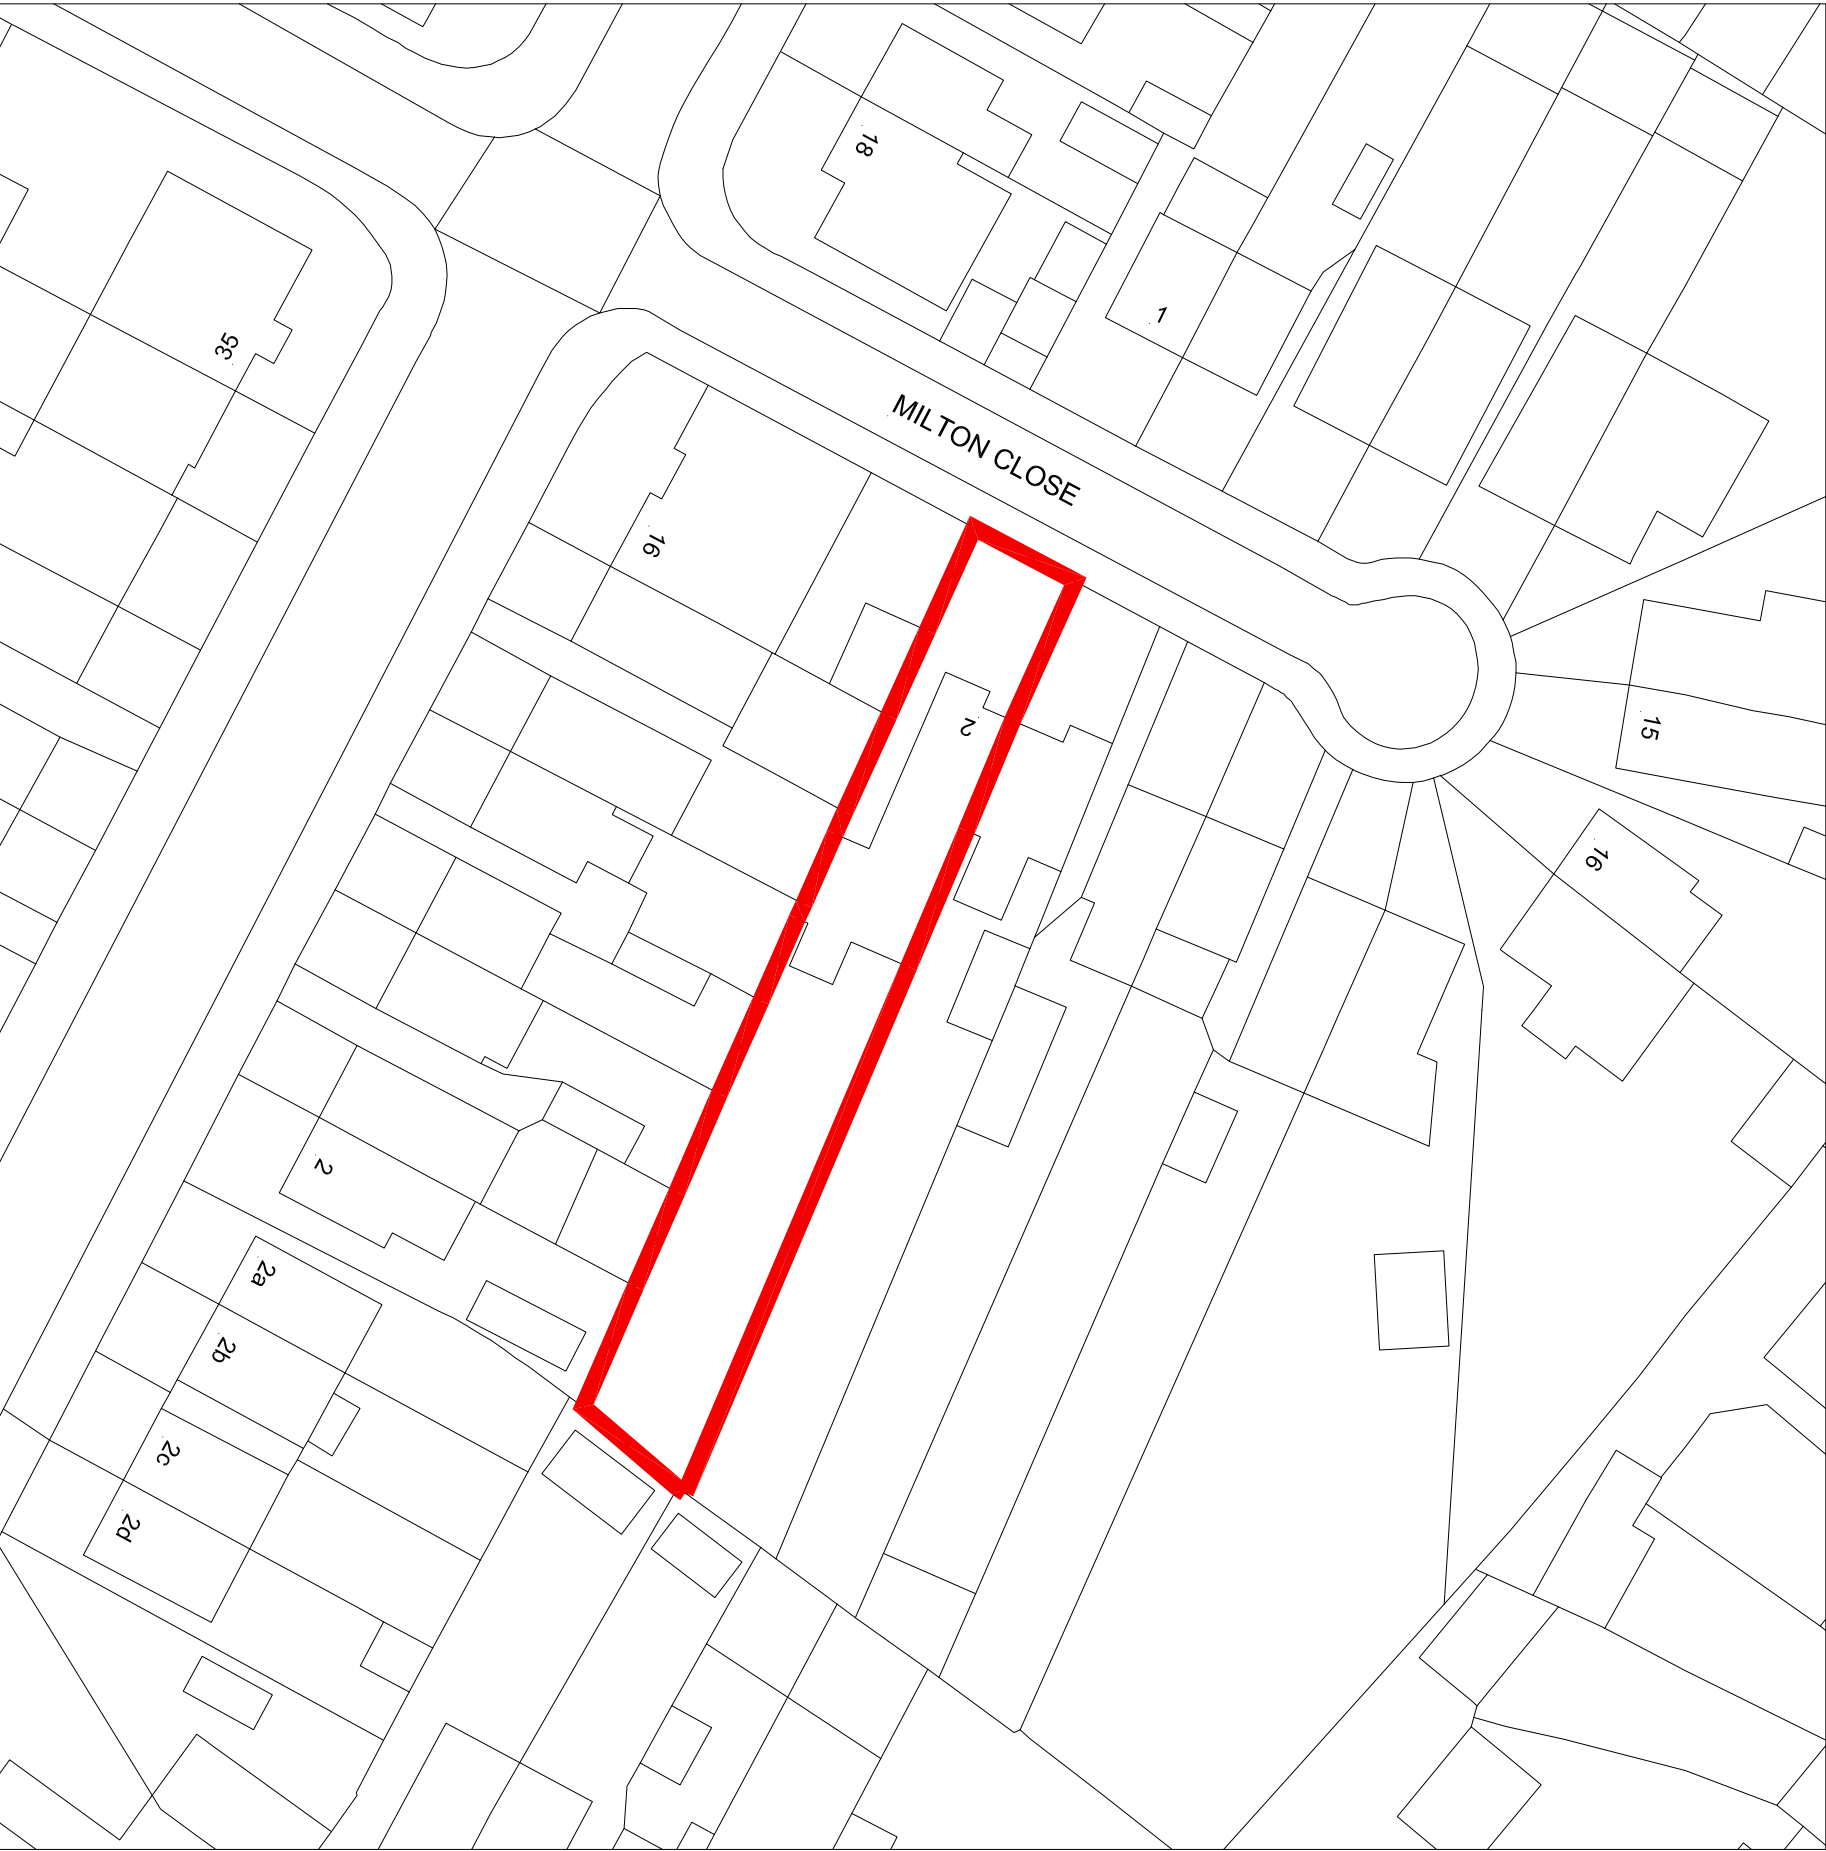

SITE PLAN  
1:500

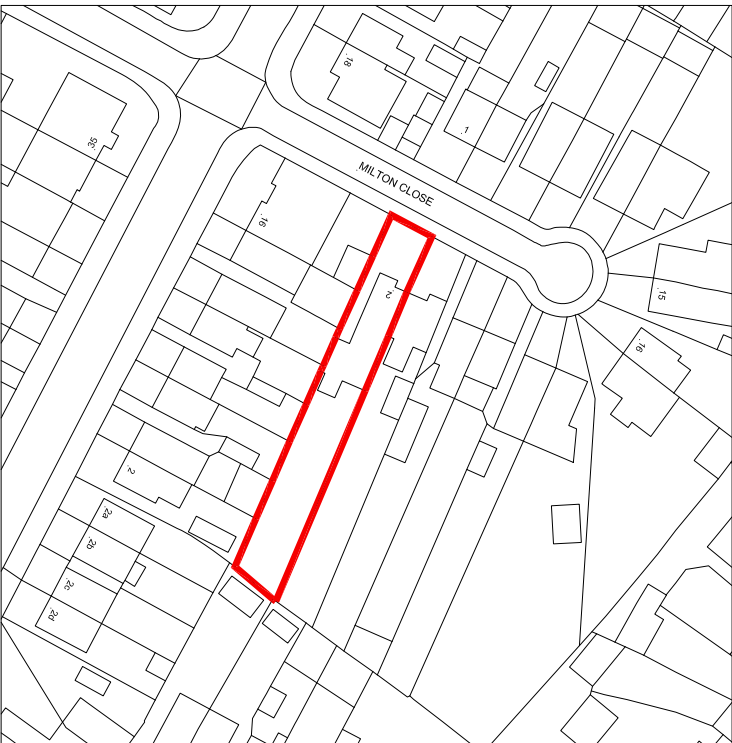

LOCATION PLAN  
1:1250

Consilio

Unit 17 and 18, 54a Cowley Mill Rd,  
Uxbridge UB8 2FX

TEL:  
01494932288  
02039580151

EMAIL:  
info@consiliotownplanning.co.uk



DISCLAIMER:  
THESE ARE THE PLANNING DRAWINGS  
AND SHOULD NOT BE USED FOR  
STRUCTURAL CALCULATIONS OR ANY  
ENGINEERING PURPOSE.

IMPORTANT NOTE:ALL

1. ALL GUTTERS, FOUNDATIONS  
AND DOWN PIPES TO REMAIN  
WITHIN THE BOUNDARY LINES  
OF THE SUBJECT PROPERTY.  
2. ALL PLANS ARE SUBJECT TO  
FULL PLANS APPROVAL BY  
BUILDING CONTROL, NOT  
BUILDING NOTICE.

REVISION

DESCRIPTION

DATE

THIS DRAWING IS SUBJECT TO COPYRIGHT DO NOT REPRODUCE THIS DRAWING WITHOUT PRIOR PERMISSION FROM CONSILIO

DESCRIPTION:

RETENTION OF EXISTING  
OUTBUILDING

CLIENT / JOB ADDRESS:

2 MILTON CLOSE  
HAYES  
UB4 0DE

DRAWING TITLE PLANNING APPLICATION

SCALE	1:100, 1:500 & 1:1250	@ A1	STATUS	PA
DATE	16/05/2023		CHECKED	HM
JOB.NO.	02-23-01		DRAWN	
DWG.NO.	PA-01		REVISION	