



A scale bar marked from 0 to 10 meters, with each centimeter marked on the ruler. The text "SCALE BAR 1:100" is printed to the left of the scale.


A scale bar labeled "SCALE BAR 1:200" at the bottom left. It features a horizontal line with tick marks and numerical labels from 0 to 20 in increments of 2, with "m" indicating meters. The text "SCALE BAR 1:200" is in bold capital letters.

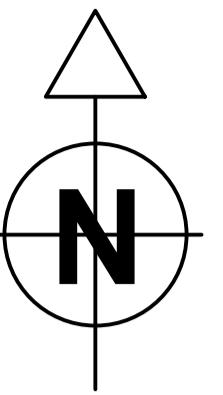

**EXISTING FRONT ELEVATE
SCALE 1:200**

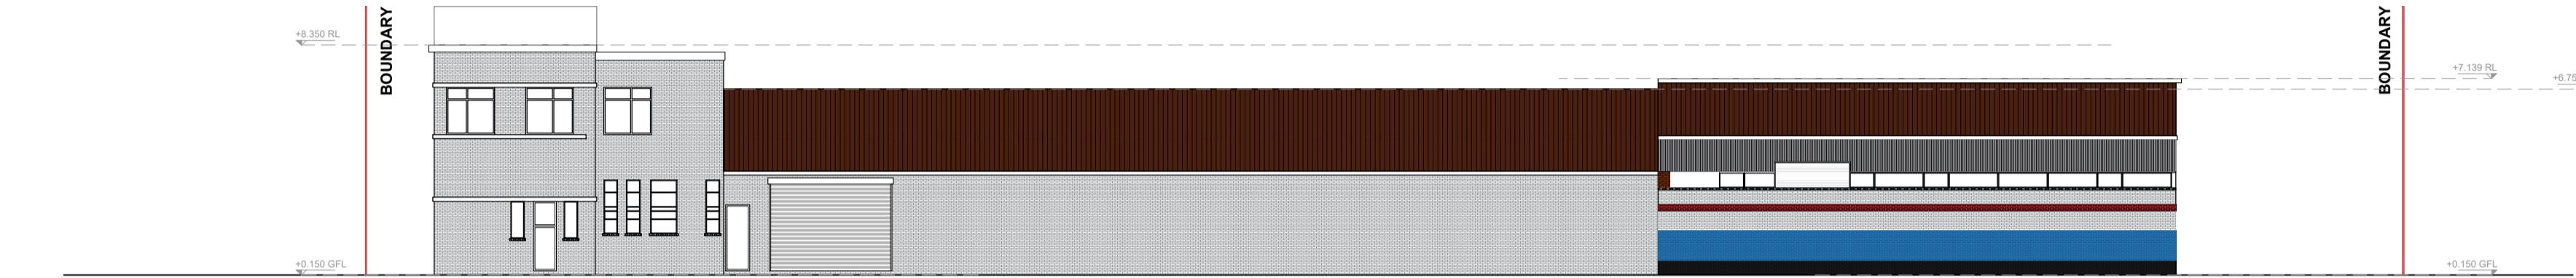

**EXISTING SIDE ELEVATION
SCALE 1:200**

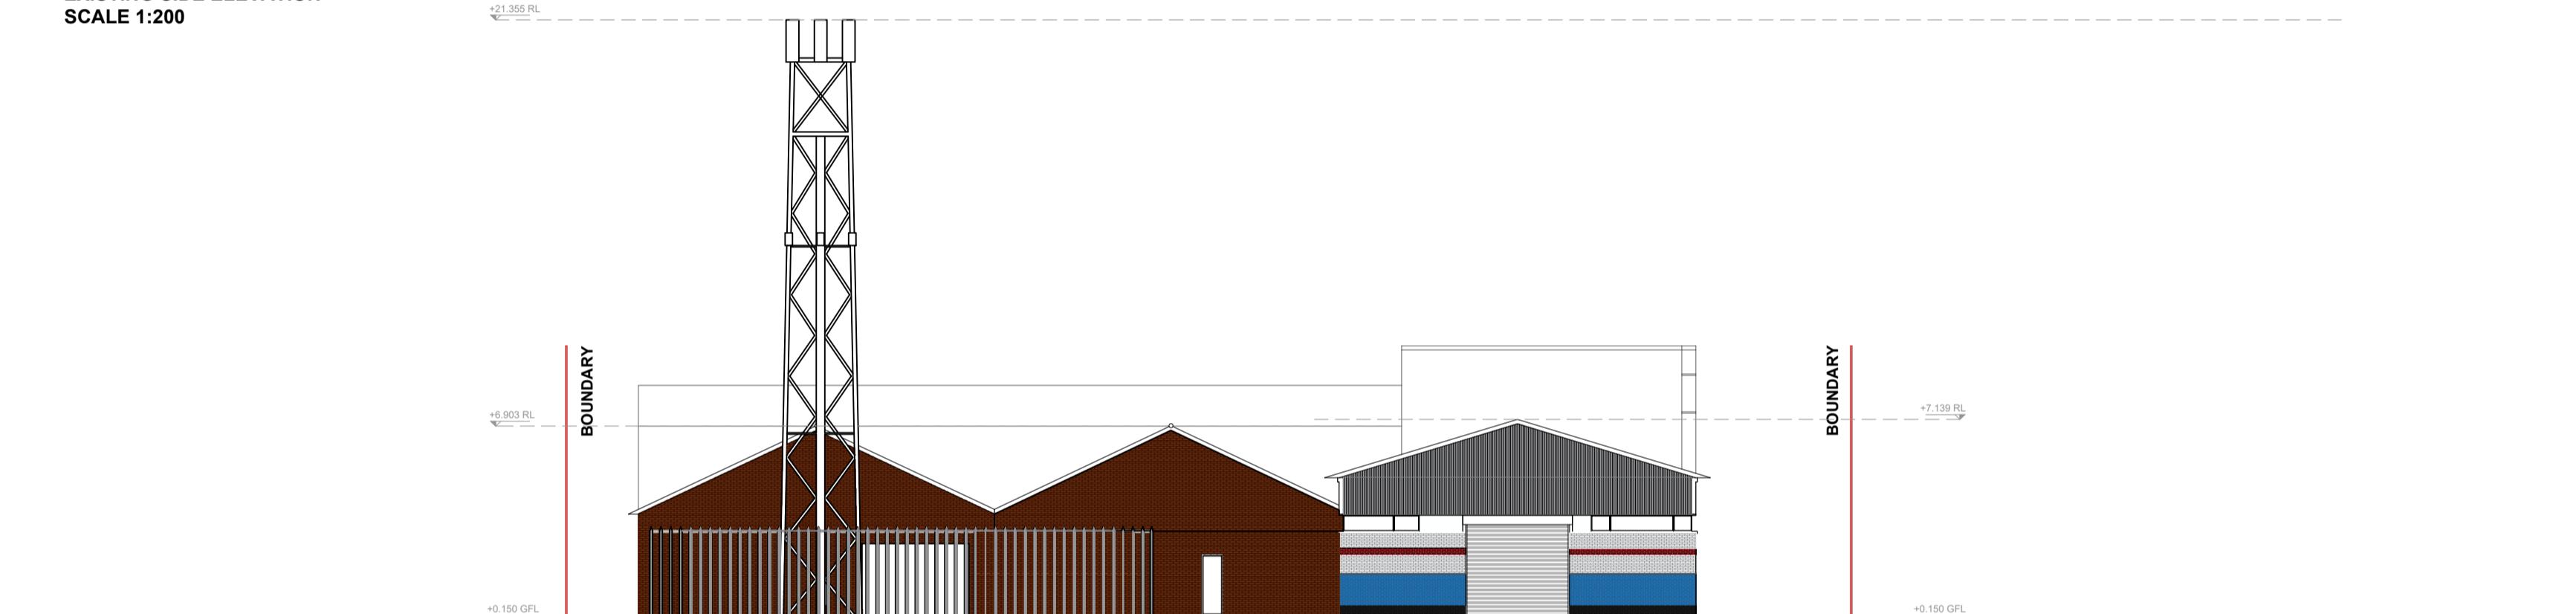

**EXISTING REAR ELEVATION
SCALE 1:200**



EXISTING REAR SITE IMAG

A horizontal scale bar with numerical markings from 0 to 50 meters. The text "SCALE BAR 1:500" is printed above the scale.

A horizontal scale bar with markings at 0, 10m, 20, 30, 40, 50, 60, 70, 80, 90, 100, 110, and 120m. The text 'SCALE BAR 1:1250' is printed below the scale.



CLIENT / JOB ADDRESS:
Braintree House, Braintree Road
Ruislip, HA4 0EJ, UNIT 2 & 5

SUBMISSION / REF PLANNING APPLICATION

REVISION	DESCRIPTION	DRAWN BY	DATE

ALL MEASUREMENTS TO BE CHECKED ON SITE . ANY DISCREPANCIES TO BE REPORTED TO LANDMARK ARCHITECTURE AND PLANNING LTD, LANDMARK GROUP OR ANY OF THEIR AFFILIATED COMPANIES. PARTY WALL (ETC) ACT 1996 TO BE AGREED WITH ADJOINING NEIGHBOURS PRIOR TO ALL WORK TO THE SATISFACTION OF LOCAL AUTHORITY INSPECTOR. NO DEVIATION FROM THESE DRAWING WHAT SO EVER UNLESS AGREED IN WRITING WITH LANDMARK ARCHITECTURE AND PLANNING, LANDMARK GROUP OR ANY OF THEIR AFFILIATED COMPANIES.

**DRAWING TITLE / DESCRIPTIVE TEXT
EXISTING ELEVATIONS**

DRAWING TITLE **SCALE : 1:xx**

A1			

THAMES WATER (OR OTHER LOCAL WATER PROVIDER) BUILD OVER AGREEMENTS MAY BE REQUIRED. THIS IS SUBJECT TO A DRAINAGE INSPECTION AND MAY REQUIRE AN AGREED PAYMENT TO THE LOCAL WATER PROVIDER.

EXISTING ELEVATIONS	DRAWN BY :
DRAWING No. 105	DATE : 10/05/ CHECKED BY

ALL GUTTERS, FOUNDATIONS AND DOWNPipes TO REMAIN WITHIN THE BOUNDARY LINES OF THE SUBJECT PROPERTY ALL PLANS ARE SUBJECT TO FULL PLANS APPROVAL BY BUILDING CONTROL, NOT BUILDING NOTICE.