

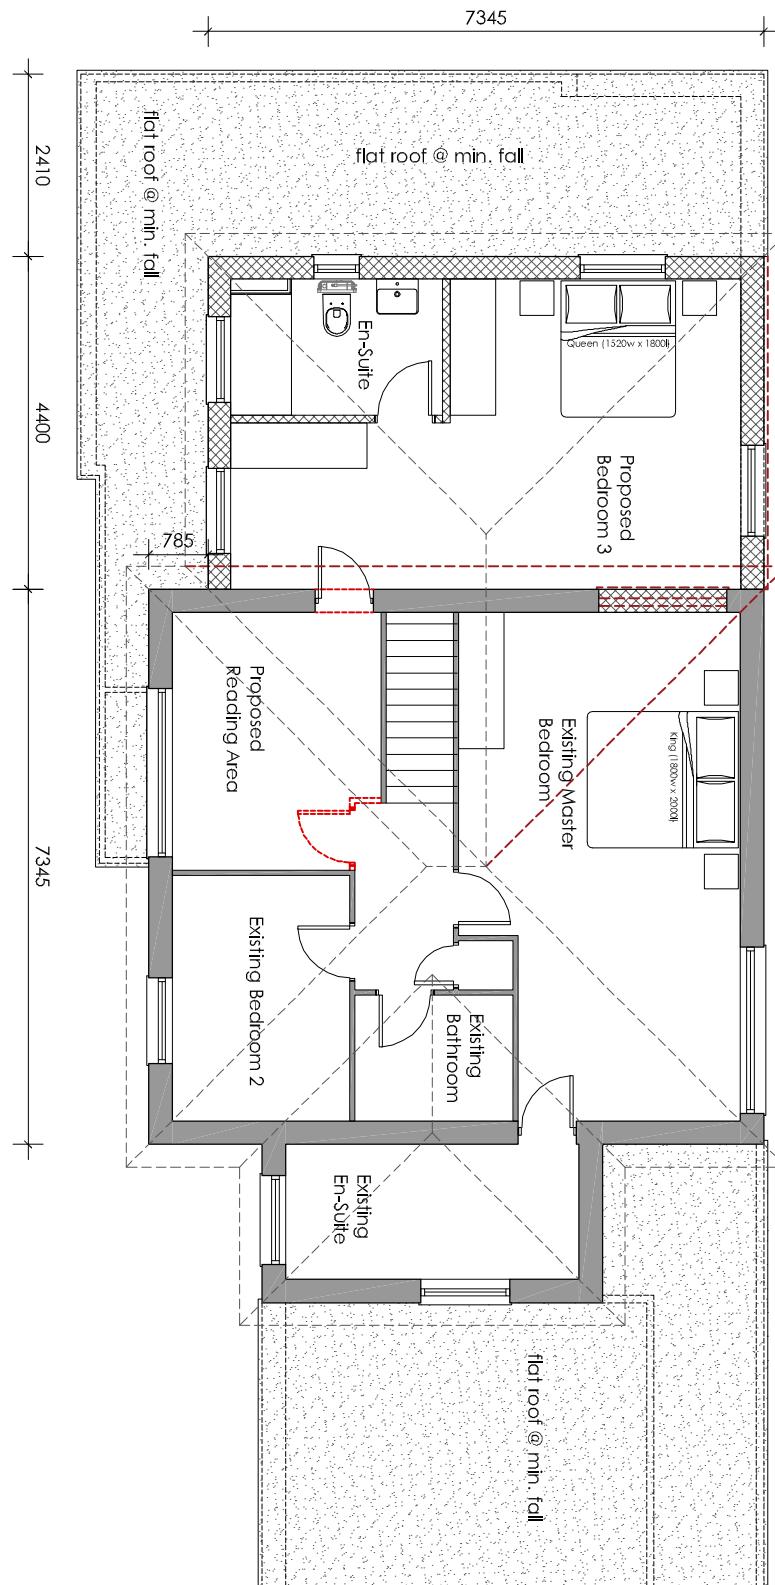


FIRST FLOOR PLAN Scale 1:100

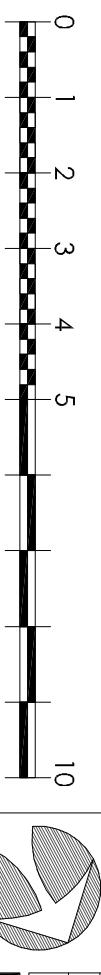

PROPOSED ROOF PLAN Scale 1:100

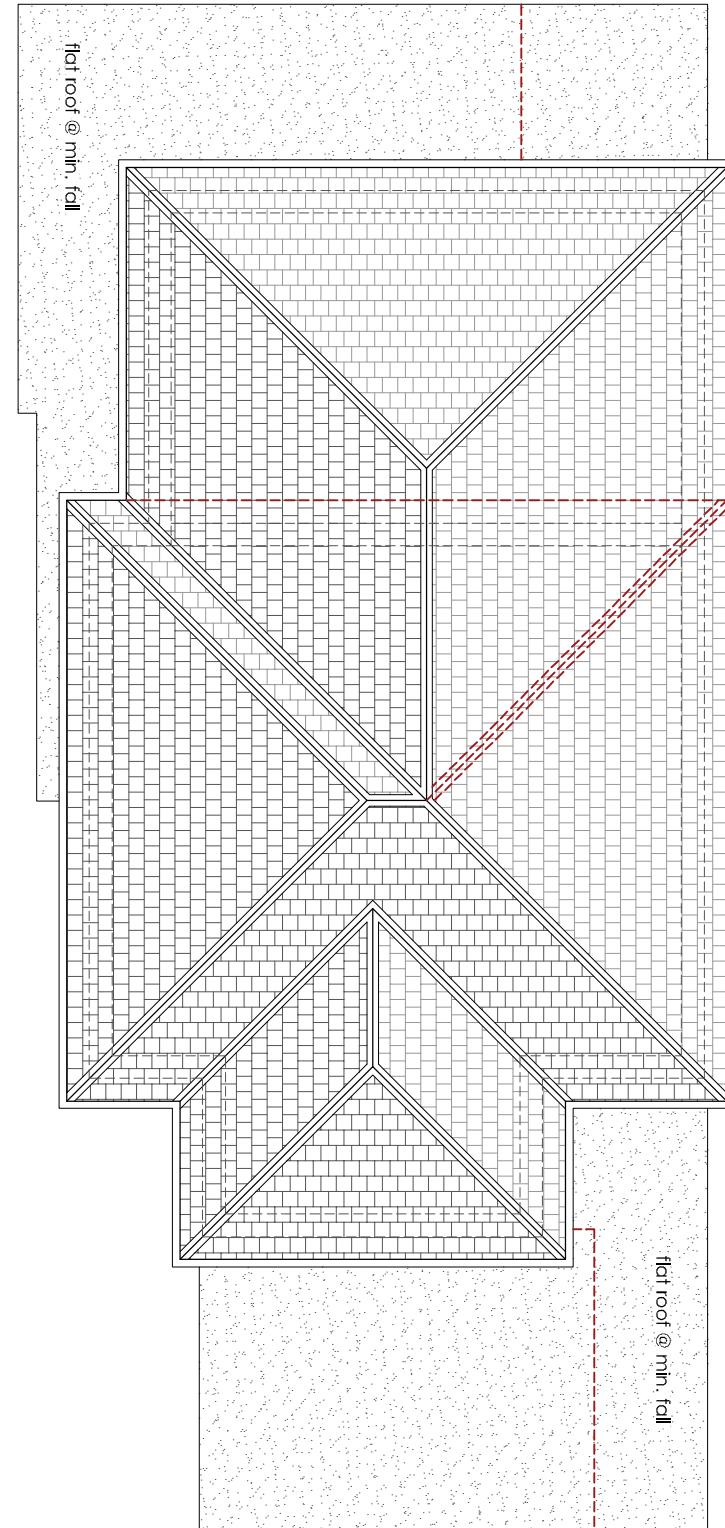

Job No.	Type.	Dwg No.	Rev
J634	P	201	P2

NOTES:			
Figured dimensions only are to be taken from this drawing. All dimensions are to be checked on site before any work is put in hand.			
In doubt, seek the drawing and the relevant construction and all other documents, back drawings, schedules and specifications. All drawings, back drawings, schedules and specifications are copyright of temple bar design and may not be copied or reproduced in any way without the prior written permission of temple bar design.			
All new works to comply with relevant building regulations as to dimensions and new structures and site conditions are indicated and to checked on site prior to any work commencing. Indication to check on site prior to any work commencing.			
Client to serve partly well off plans, order a set of 1:100 scale working drawings. All walls, partitions to be considered to be delineating until opened up on site & as needed by competent person to confirm other works. Where structural engineer's drawing refer to elements, contractors, Architects, drawers & Spec. the Engineers' information & drawings.			
©Copyright Temple Bar Design			

Rev	Description	Date
P1	Planning issue	7/10/2025
P2	- addition revised	22/12/2025

temple bar design

www.templebardesign.com  
Planning Permission | Building Control | Interior Design  
info@templebardesign.com

Project  
52 Dene Road  
Northwood  
HA6 2DE  
Drawing Title  
Proposed First Floor  
& Roof Plan

Scale  
1:100 @ A3

Date  
May 2025

Drawn  
B.M

Checked  
M.H

PLANNING

Job No.	Type.	Dwg No.	Rev
J634	P	201	P2