
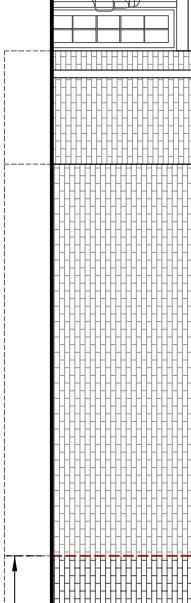


Existing roof untouched to this elevation

Existing facing brickwork

Ex white double glazed UPVC framed window

New brickwork to match existing

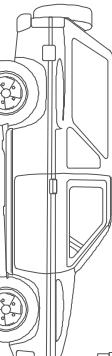

GROUND FLOOR ADDITION

1ST FLOOR ADDITION


Existing roof

New roof additions with tiled roof tiles to match existing

New facing brickwork all to match existing

New white double glazed UPVC framed windows to match existing non-operable below 1.7m above FFL and obscured


Existing facing brickwork

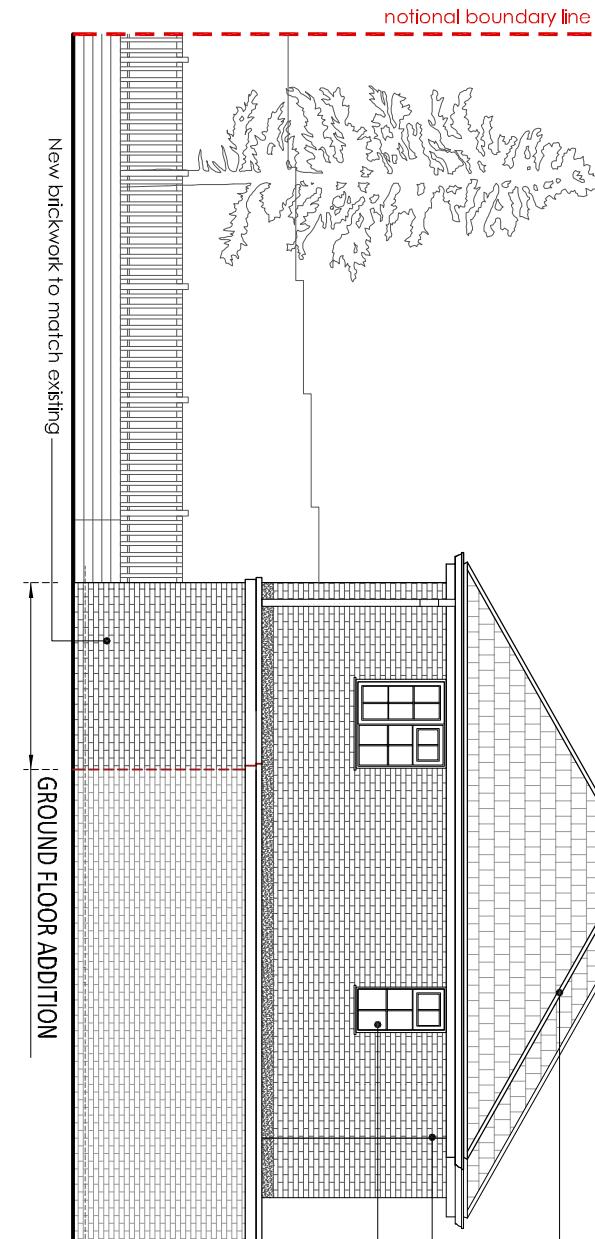

New brickwork to match existing

GROUND FLOOR ADDITION

SOUTH WEST (SIDE) ELEVATION Scale 1:100

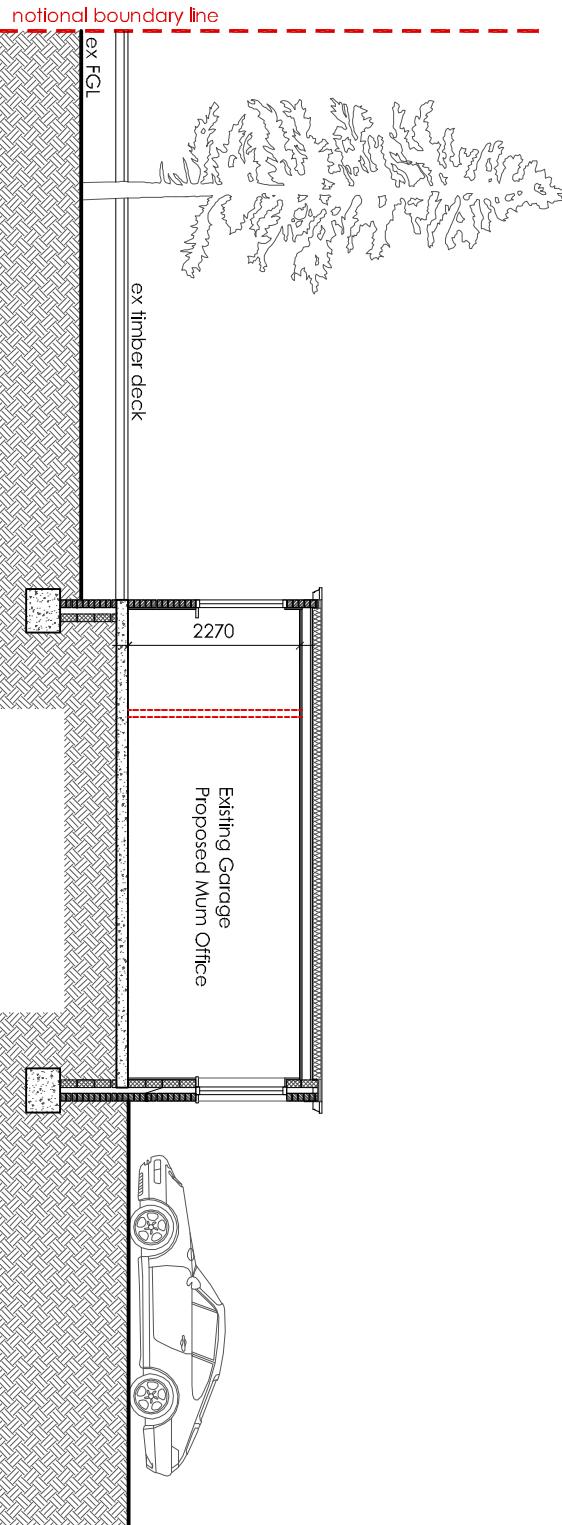

NORTH EAST (FLANK) ELEVATION Scale 1:100

Job No.	Type.	Dwg No.	Rev
J634	P	206	P2

NOTES:

Figured dimensions only are to be taken from this drawing. All dimensions are to be taken on site before any work is put in hand.

In doubt, seek the drawing out for final confirmation with all other drawings, site drawings, site plan and any other relevant documents held at site office. Site drawings are to be checked on site prior to any work being carried out.

All new works to comply with current building regulations as to dimensions and new structures sit on site unless otherwise indicated or checked on site prior to any work commencing.

Client to serve daily site notices under Part 3 of 1995 Act. Site supervisor to be certified by supervisor to be satisfactory until opened up on site & is needed by competent person to confirm otherwise. Where structural engineer's drawing is held, refer to elements on drawing. Architects drawings & spec. the Engineers information & Copy of Temple Bar Design

Rev Description Date

P1 Planning issue 7/10/2025

P2 Planning issue - addition revised 28/12/2025

SECTION A - A Scale 1:100

temple bar design

www.templebardesign.com

Planning Permission | Building Control | Interior Design

info@templebardesign.com

Client[†]

Mr. Dabasla

Project

52 Dene Road

Northwood

HA6 2DE

Drawing Title

Proposed Elevations

Proposed Section

Scale

1:100 @ A3

Date

May 2025

Drawn

B.M

Checked

MH

PLANNING

Job No.	Type.	Dwg No.	Rev
J634	P	206	P2