



NOTES GENERAL:

- Work to figured dimensions and relative position only, confirm to designer
- This drawing is to be read in conjunction with all relevant drawings, detailed specifications where applicable and all associated drawings in this series (if any)
- Any discrepancy on this drawing is to be reported immediately to Oakman Architecture Ltd for clarification
- The contractor is responsible for all temporary works and for the stability of the works in progress

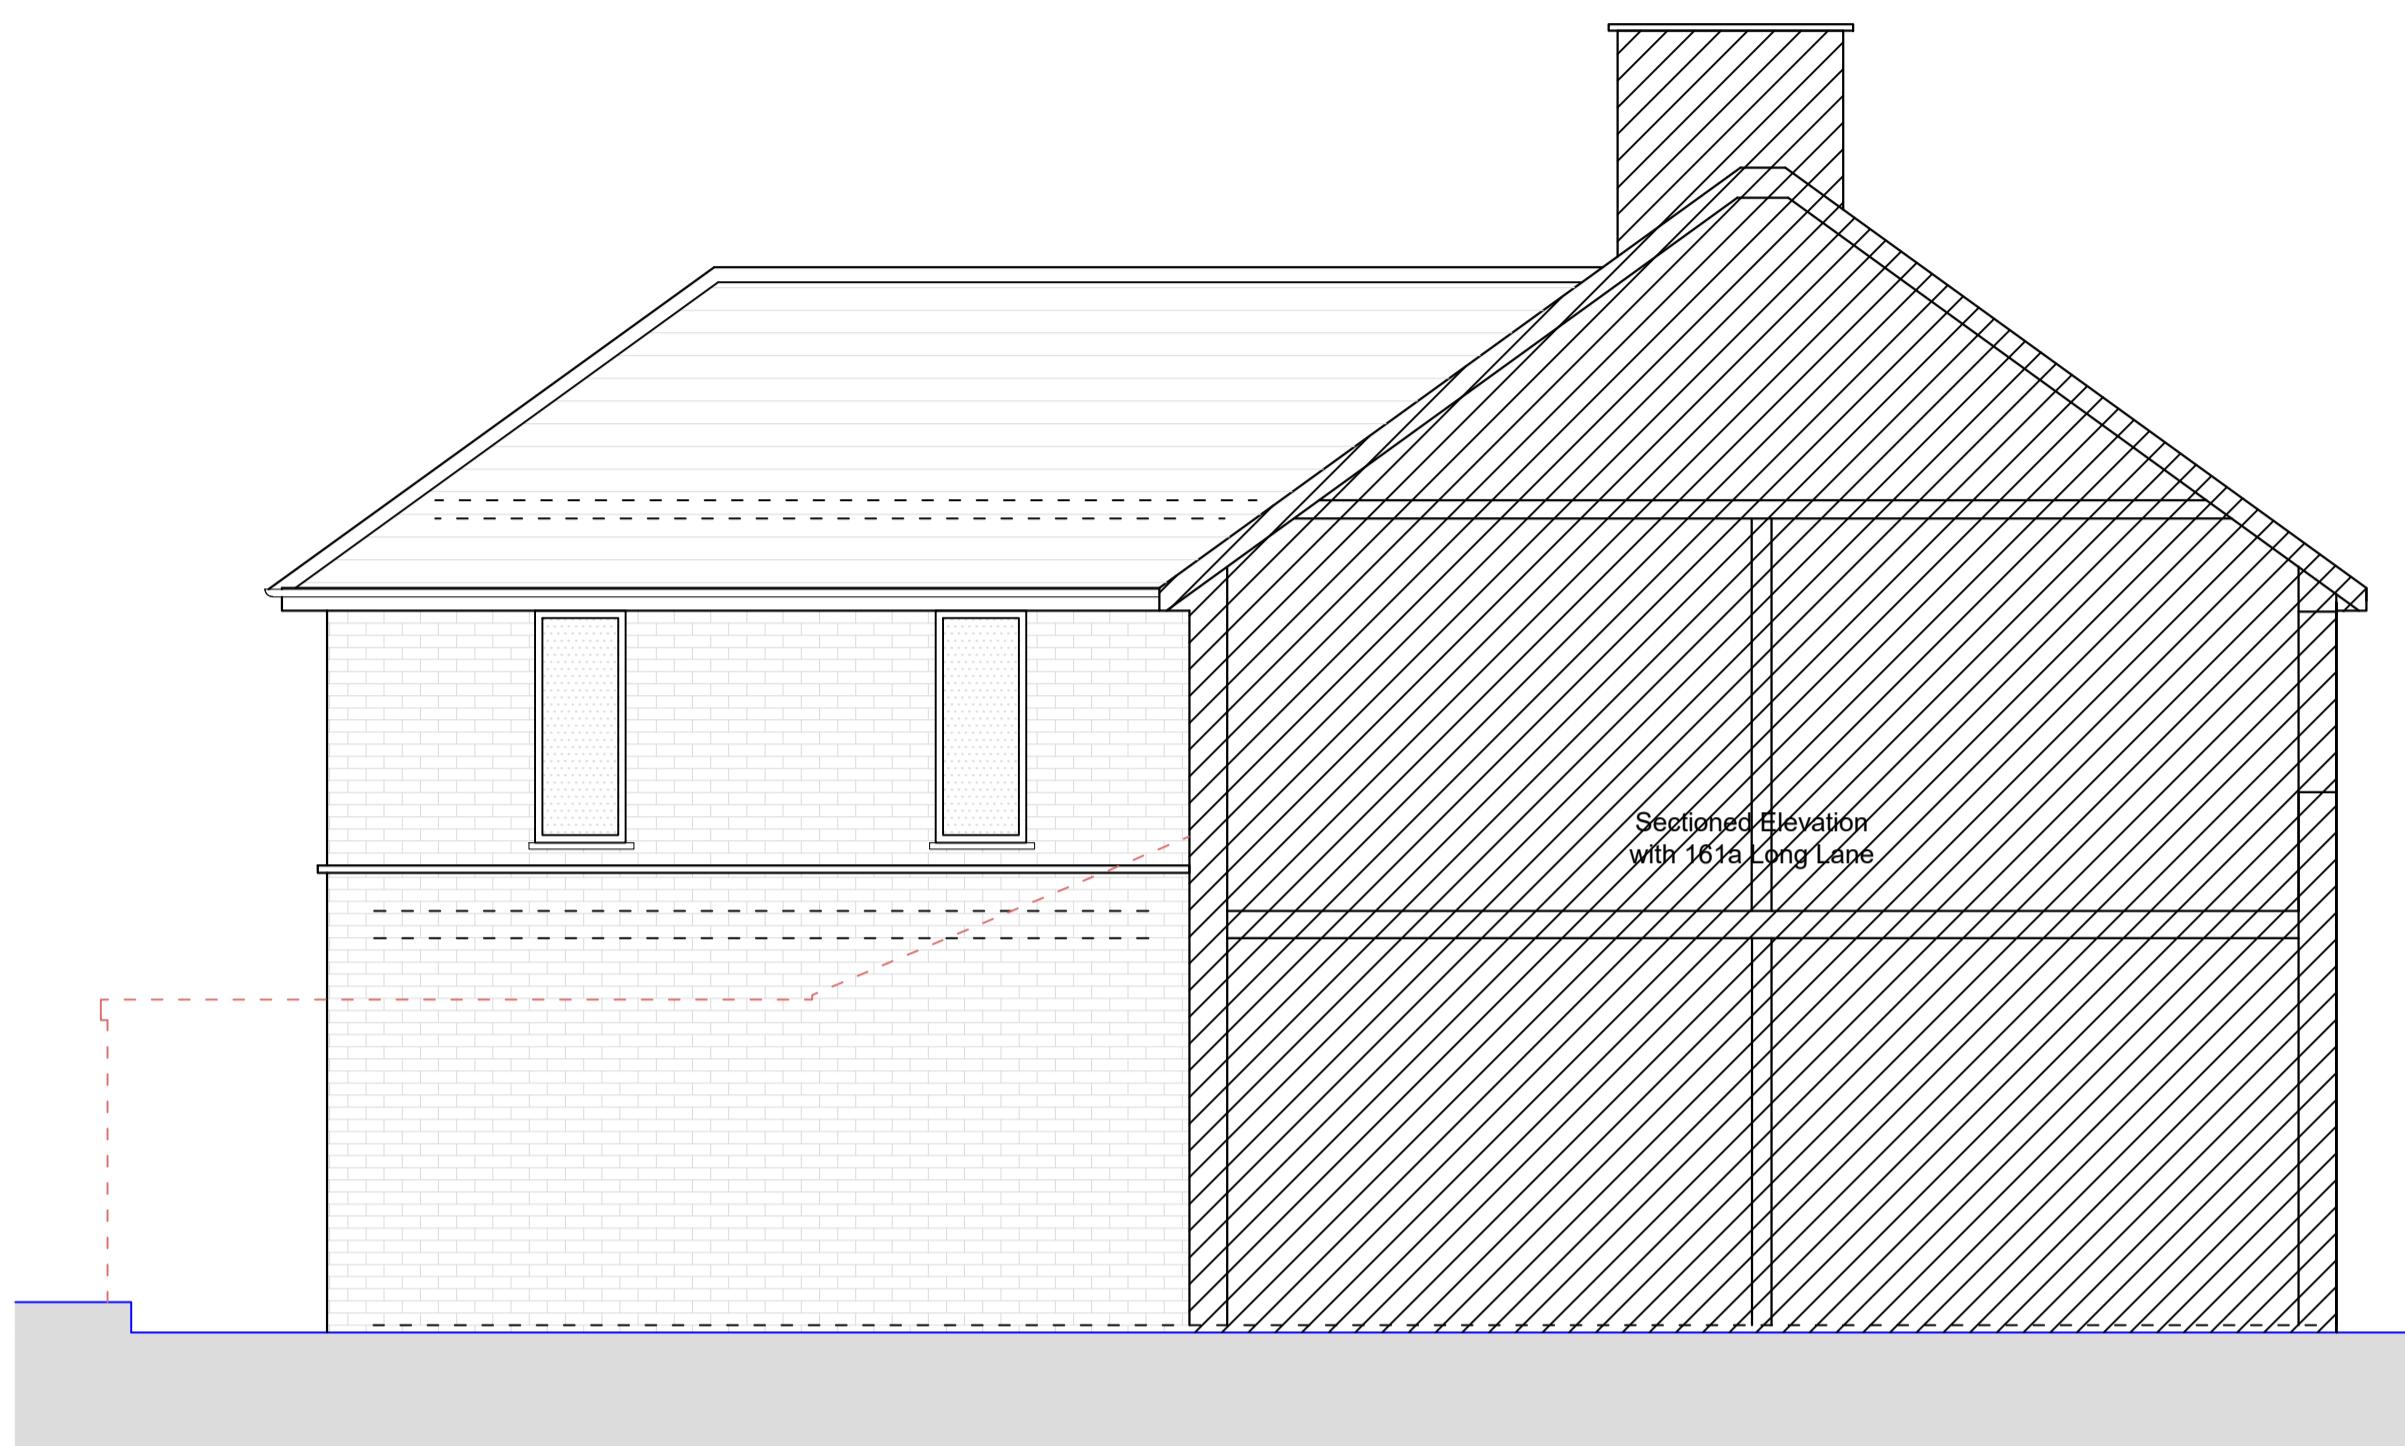

Sectioned Side Elevation 2
1:50

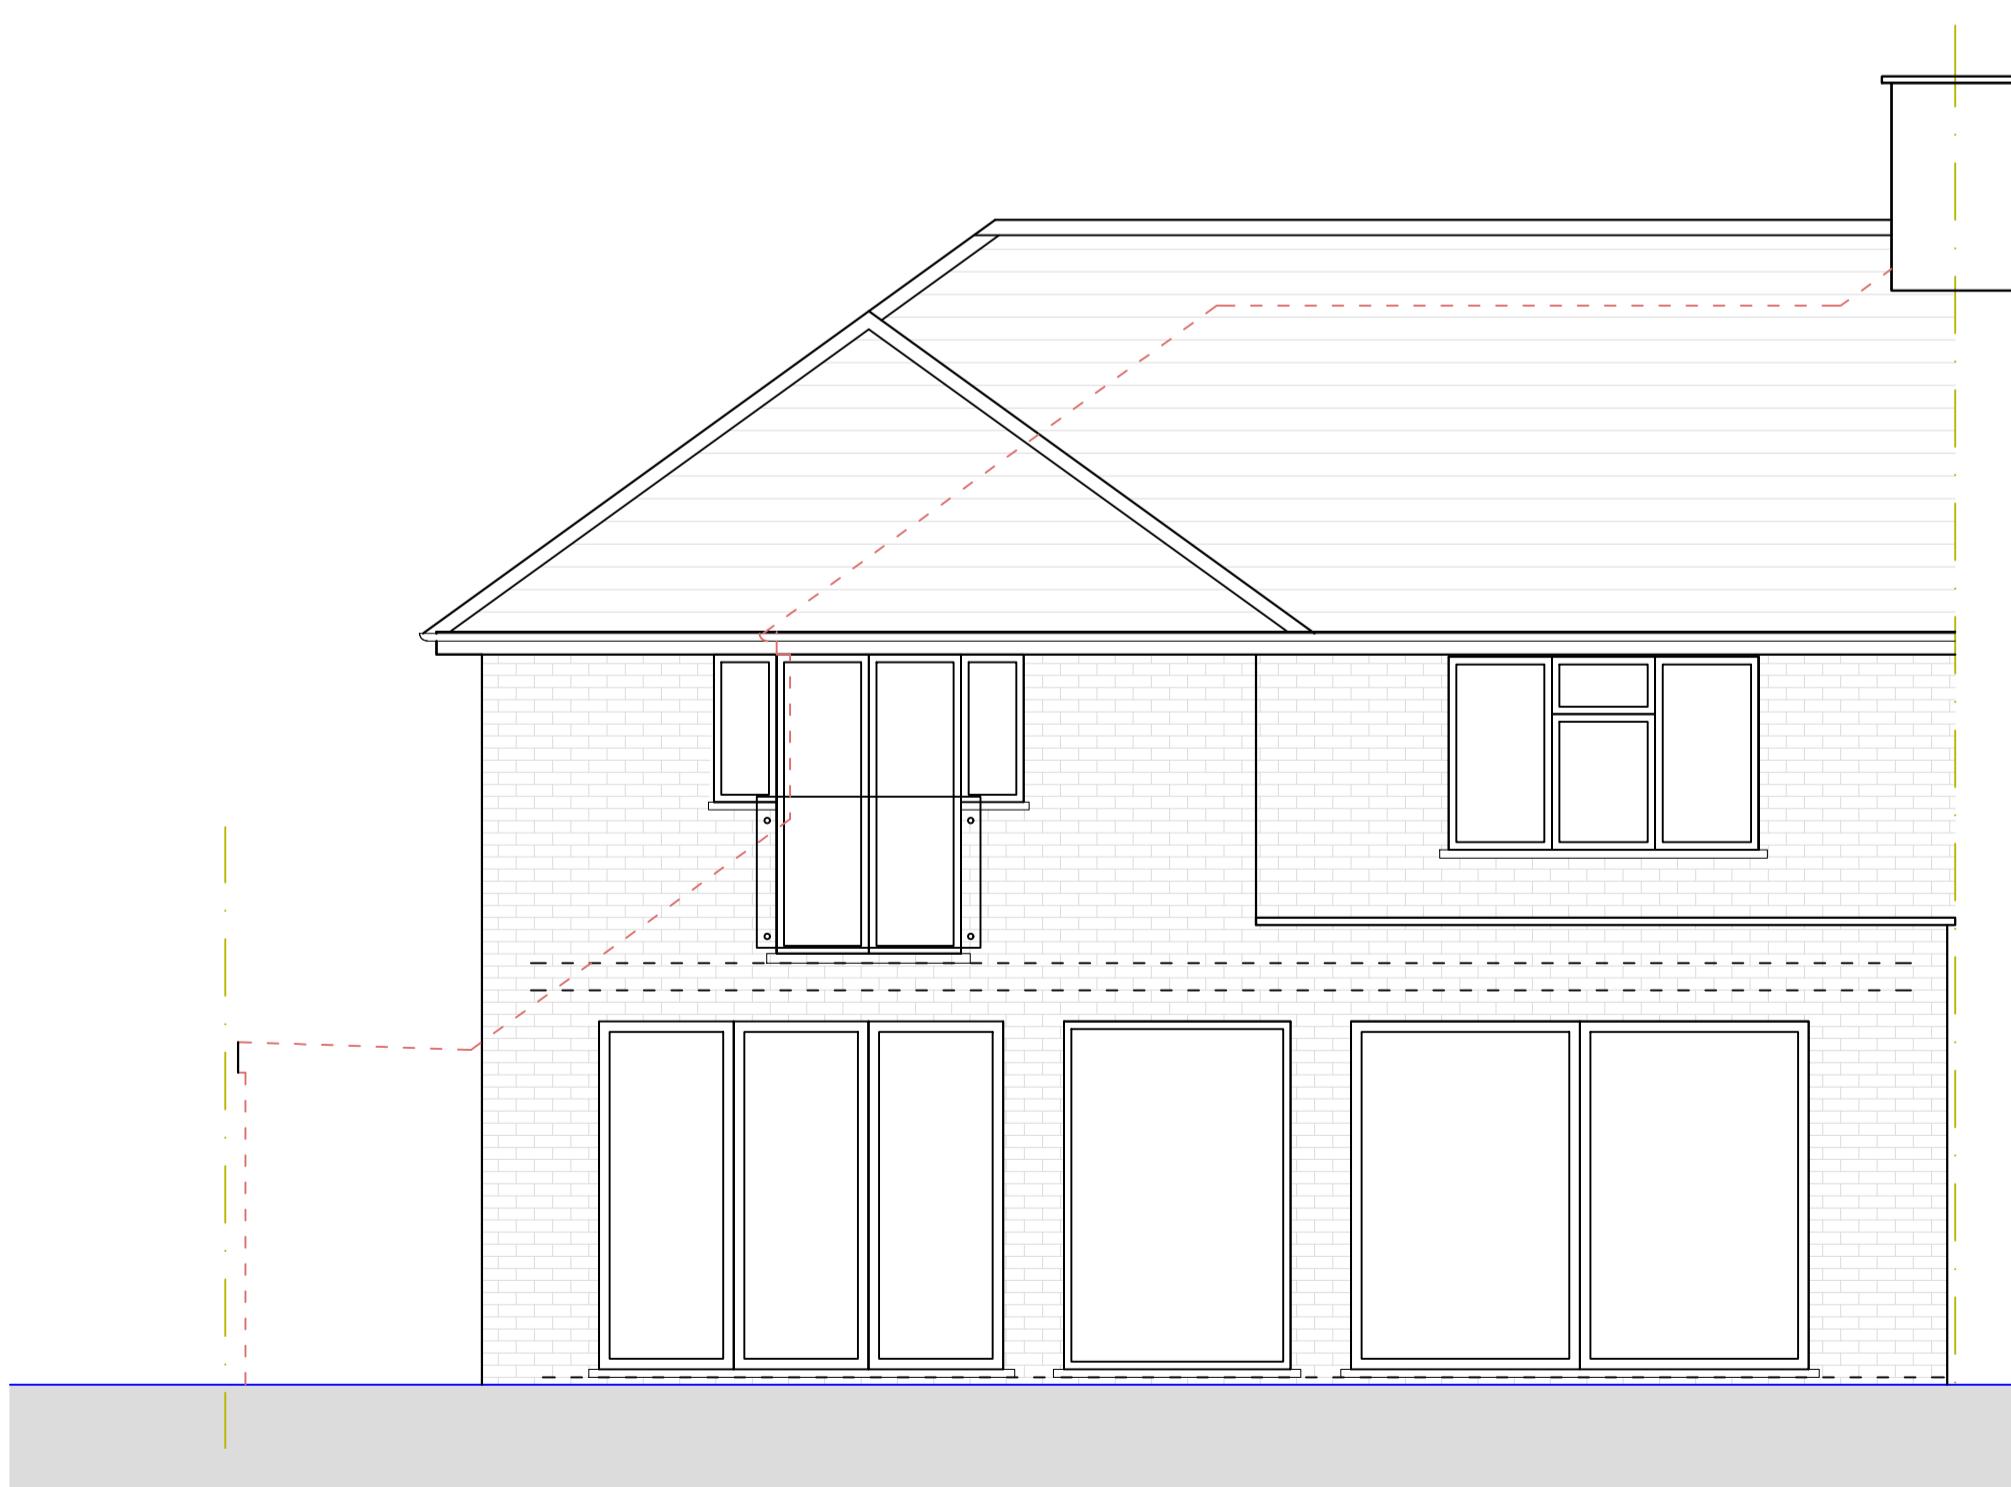

Rear Elevation
1:50

Revision	03.10.22	BJS	Designer	Checked	Approved
Revision History					

**OAKMAN
ARCHITECTURE.**

© Address: 7 Denham Way, Denham UB9 5AX
© Mob.: 07787197752
E-mail: benjamin@oakmantld.com

Project Address: 161b Long Lane Hillingdon UB10 9JN	Client: Mr and Mrs Qureshi
--	-------------------------------

PROPOSED
Drawing Title:

Drawing Number: 2162-PL-105	Scales: 1:50 @ A3	Rev. No. —
--------------------------------	----------------------	---------------