


NOTES GENERAL:

- Work to figured dimensions and relative position only, confirm to designer
- This drawing is to be read in conjunction with all relevant drawings, detailed specifications where applicable and all associated drawings in this series (if any)
- Any discrepancy on this drawing is to be reported immediately to Oakman Architecture Ltd for clarification
- The contractor is responsible for all temporary works and for the stability of the works in progress



Front Elevation
1:50

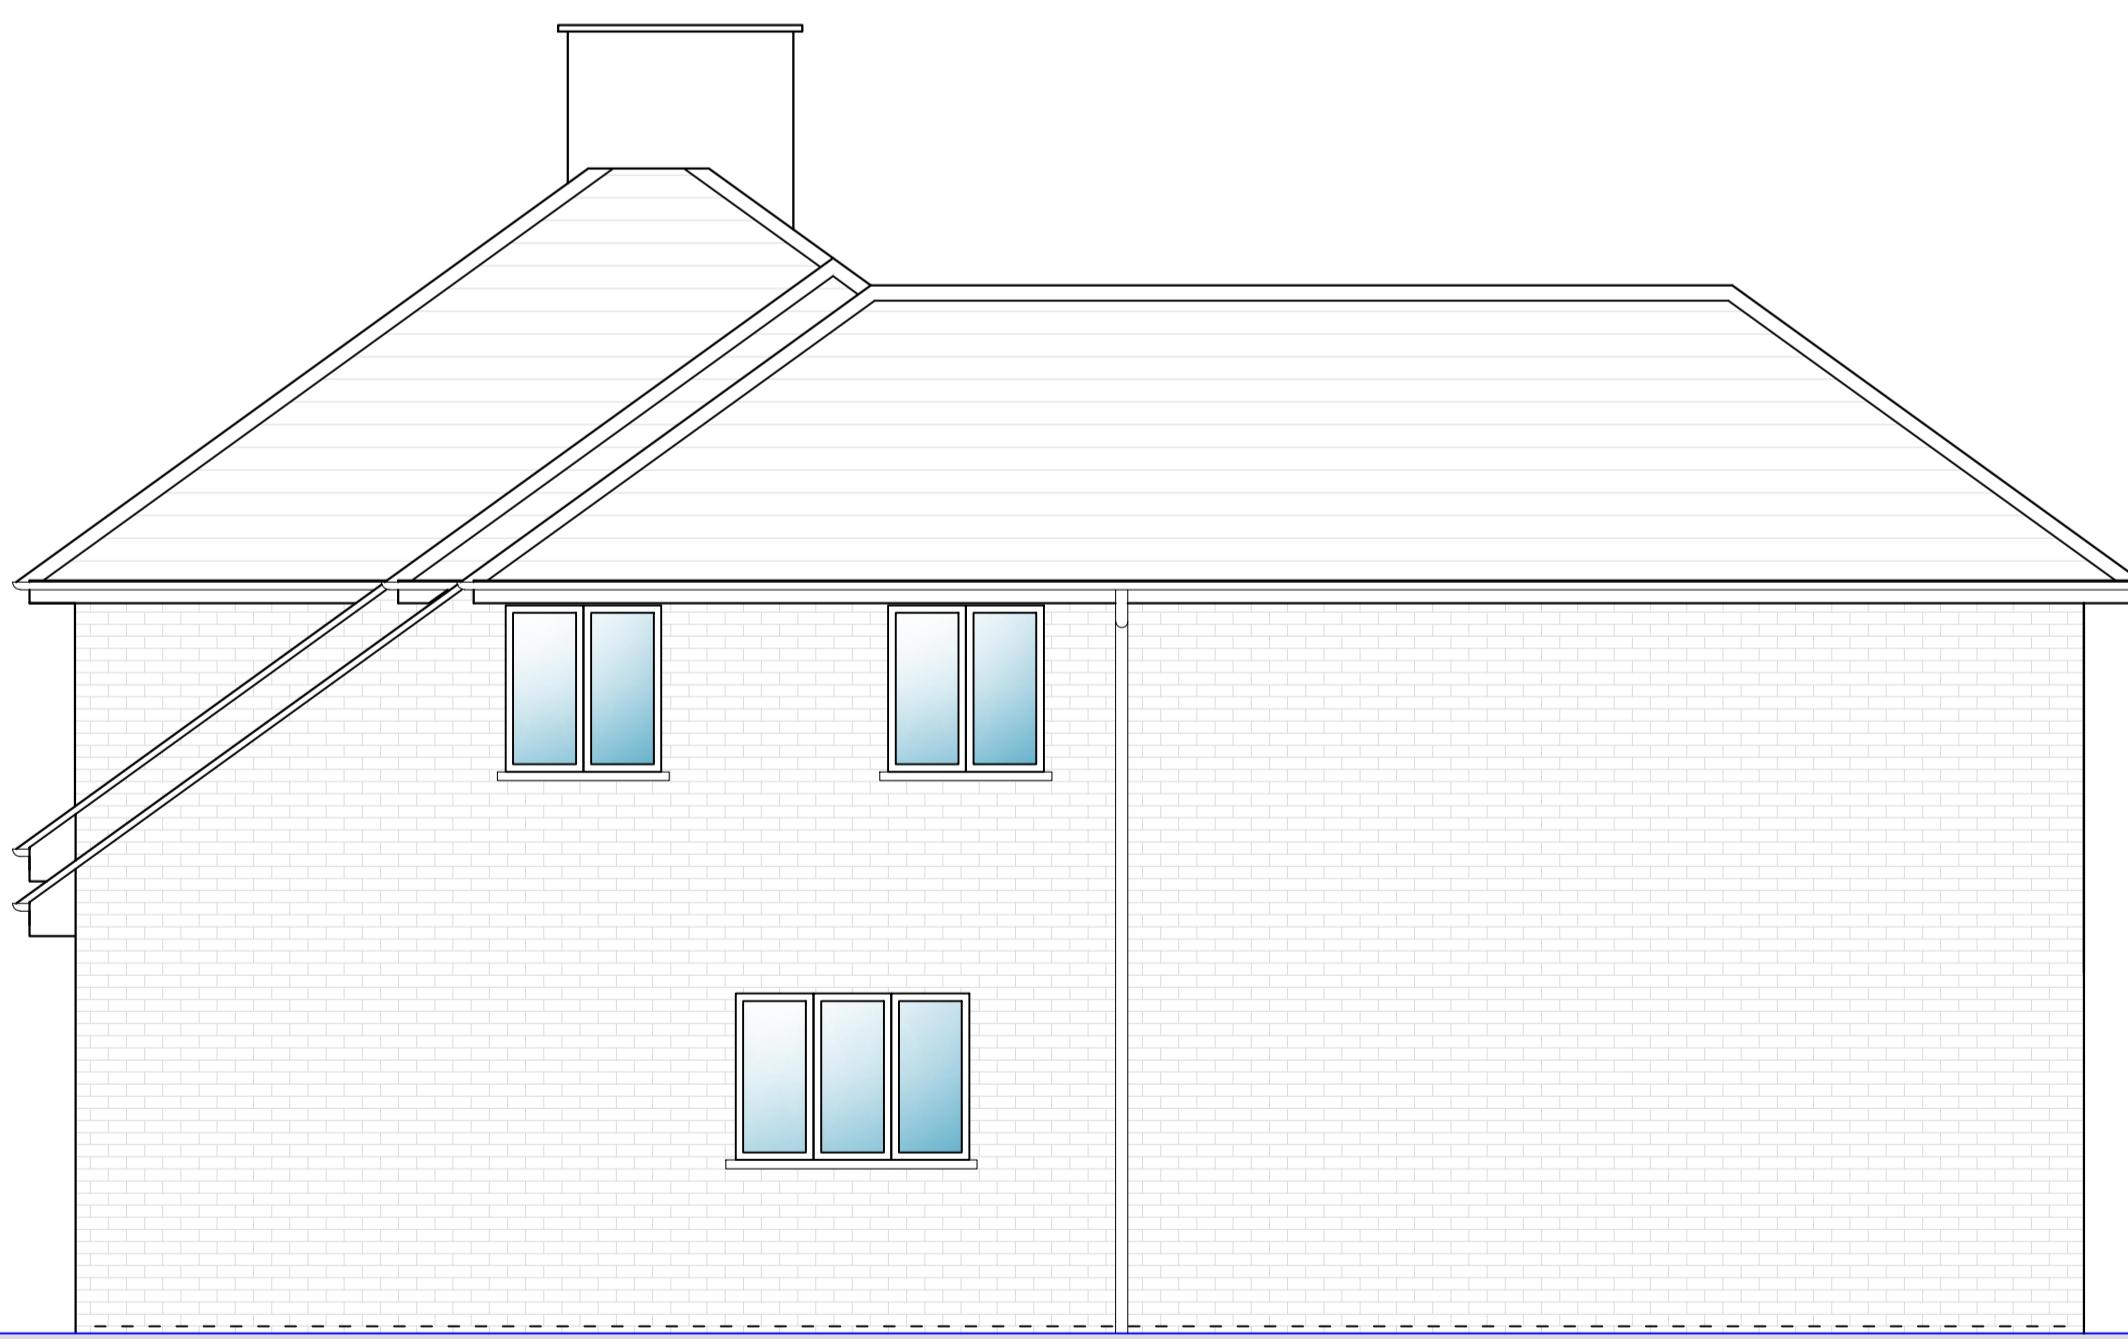

Side Elevation 1
1:50

30.08.23	BJS			
Revision	Date	Drawn	Designer	Checked

Revision History

Project Address:	Client:
161b Long Lane Hillingdon UB10 9JN	Mr and Mrs Qureshi

**OAKMAN
ARCHITECTURE.**

© Address: 7 Denham Way, Denham UB9 5AX
© Mob.: 07787197752
E-mail: benjamin@oakmantld.com

Drawing Title: PROPOSED
Drawing Number: 2162-PL-104 Scales: 1:50 @ A3 Rev. No. B