


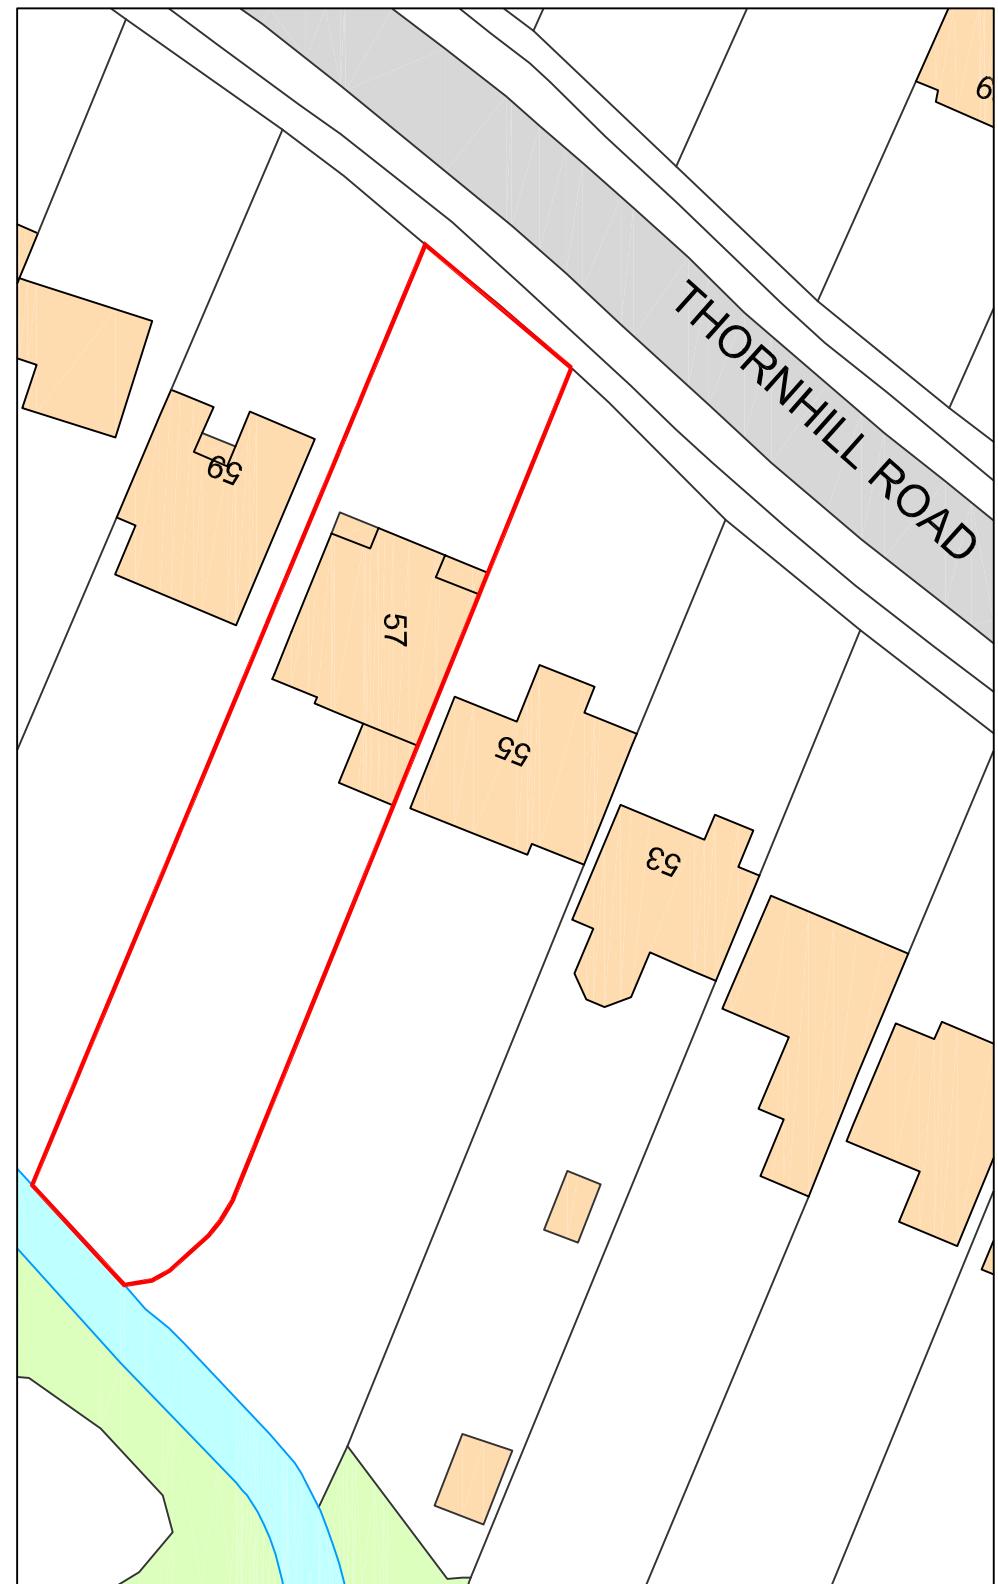

Ordnance Survey, (c) Crown Copyright 2021. All rights reserved. Licence number 100022432



EXISTING SITE PLAN



GGC DESIGN LTD
CHARTERED ARCHITECT

Tel: 01895 251323
Mob: 07976 732636
g.g.calton11@btinternet.com

PROJECT

DESCRIPTION	57 THORNHILL ROAD, ICKENHAM UB10 8SQ GROUND FLOOR REAR & FIRST FLOOR REAR / SIDE EXTENSIONS. GARAGE & LOFT CONVERSION
-------------	---

PROPOSED SITE PLAN

SCALE 1:500 @ A3	DRAWN BY JT	CHECKED BY GC	DATE 10/06/22
DRAWING NO. 57 TR / P1 / 02			REV.

NOTES
<p>The Contractor must verify all dimensions at the site before commencing work, or making any shop drawings. Any discrepancies be reported to the Contract Administrator before proceeding.</p> <p>DO NOT SCALE FROM THIS DRAWING</p>