



The Contractor must verify all dimensions at the site before setting out, commencing work, or making any shop drawings. Any discrepancies must be reported to the Contract Administrator / Architect before proceeding.

This drawing to be used for estimating purposes only. The Contractor must not use this drawing for construction until the structural design has been carried out and confirmation given by Building Control that the design is acceptable. Architect's drawings to be used in conjunction with the structural drawings.



DO NOT SCALE FROM THIS DRAWING.

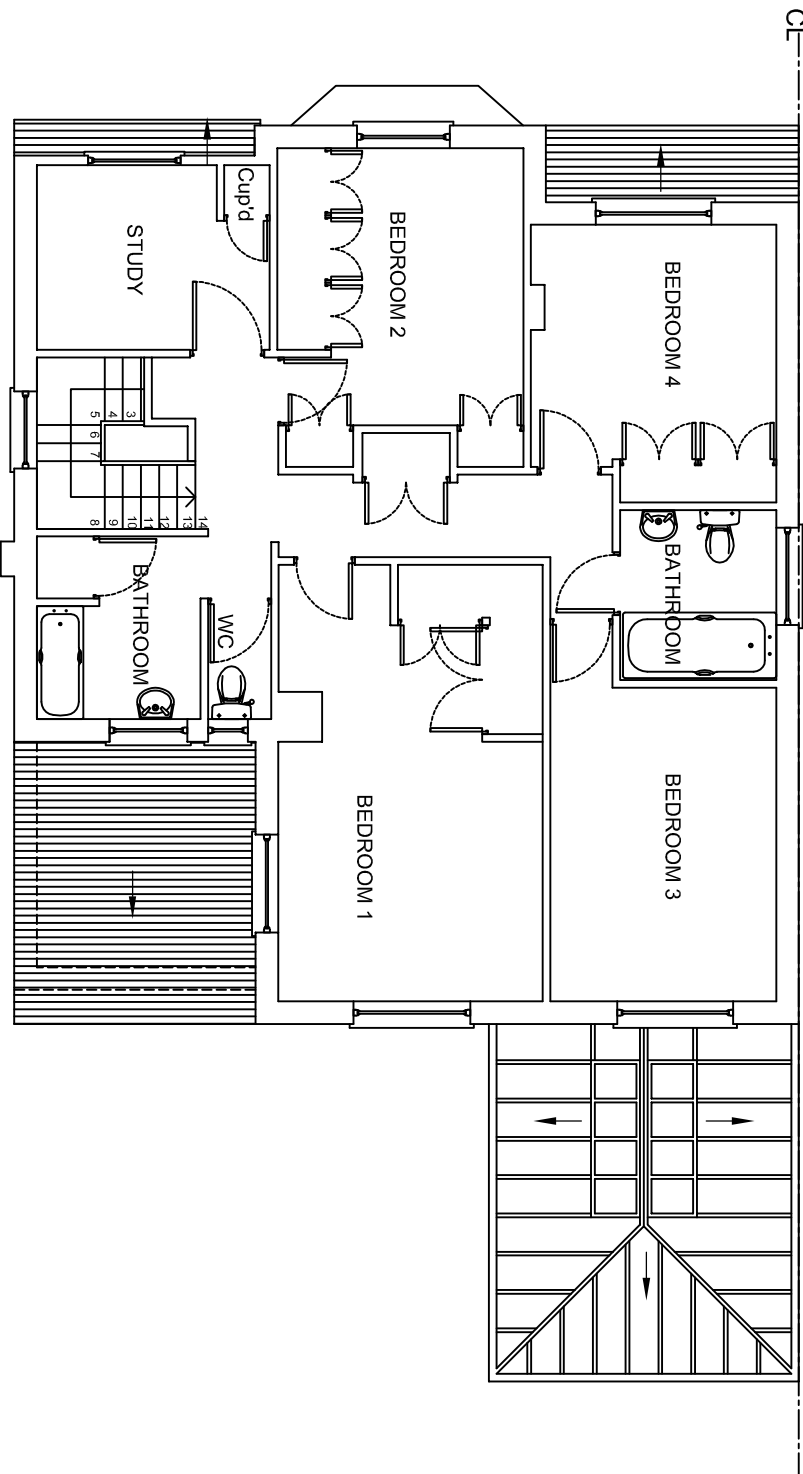


EXISTING FIRST FLOOR PLAN

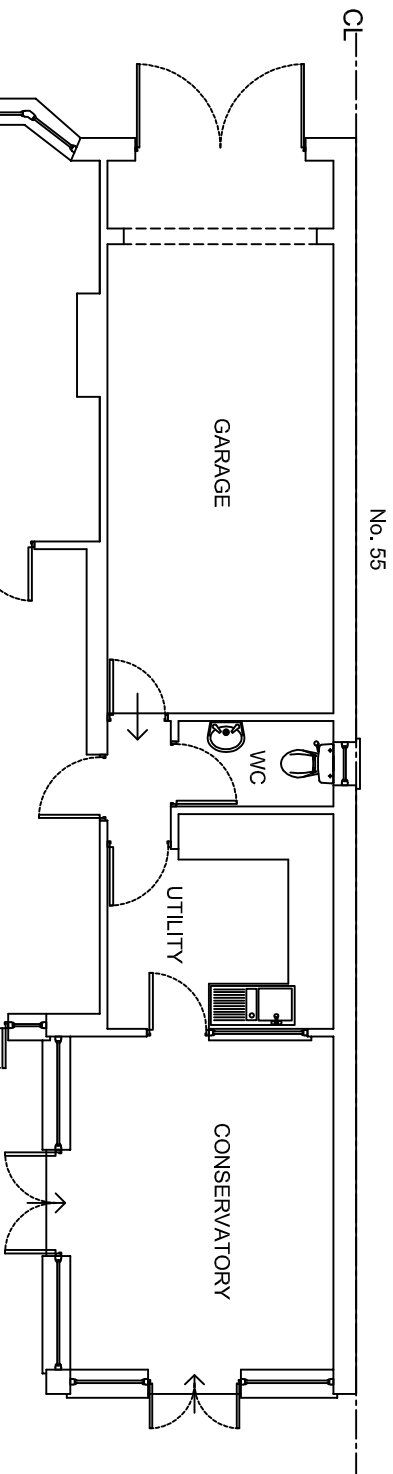


EXISTING ROOF PLAN

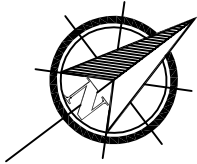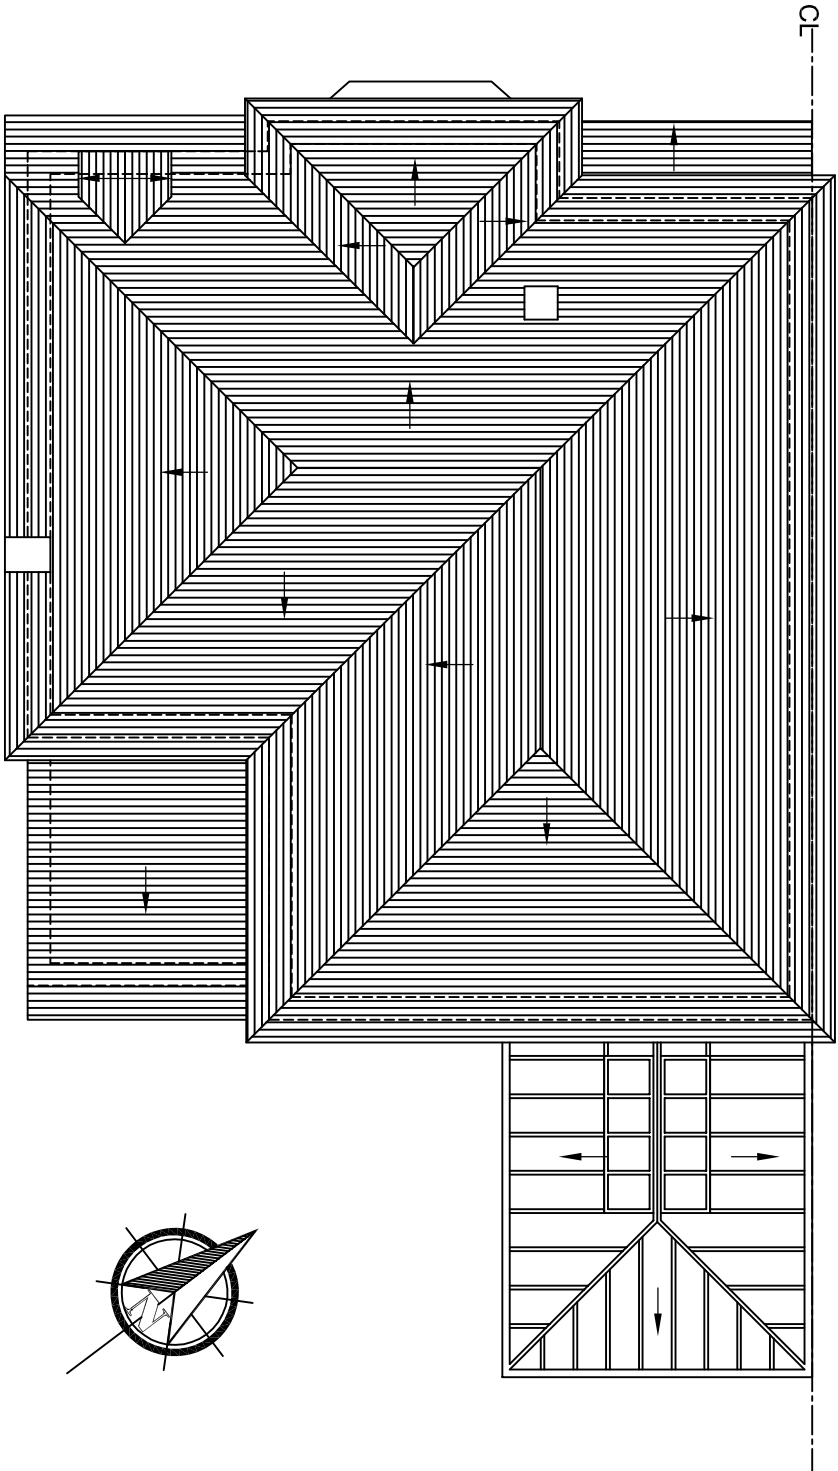

EXISTING GROUND FLOOR PLAN

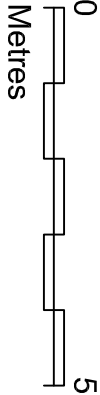

Rev	Revision notes	Initials	Date
-	-	-	-



GGC DESIGN LTD
CHARTERED ARCHITECT
Tel: 01895 610 932
Mob: 07976 732 636
g.g.callon11@btinternet.com

PROJECT
57 THORNHILL ROAD, ICKENHAM UB10 8SQ
GROUND FLOOR REAR & FIRST FLOOR REAR SIDE EXTENSIONS
GARAGE & LOFT CONVERSION

DESCRIPTION
EXISTING GROUND, FIRST FLOORS & ROOF PLANS

SCALE 1:100 @ A3	DRAWN BY JT	CHECKED BY GC	DATE 10/06/22
DRAWING No.	REV.		
57 TR / P1 / 03			