

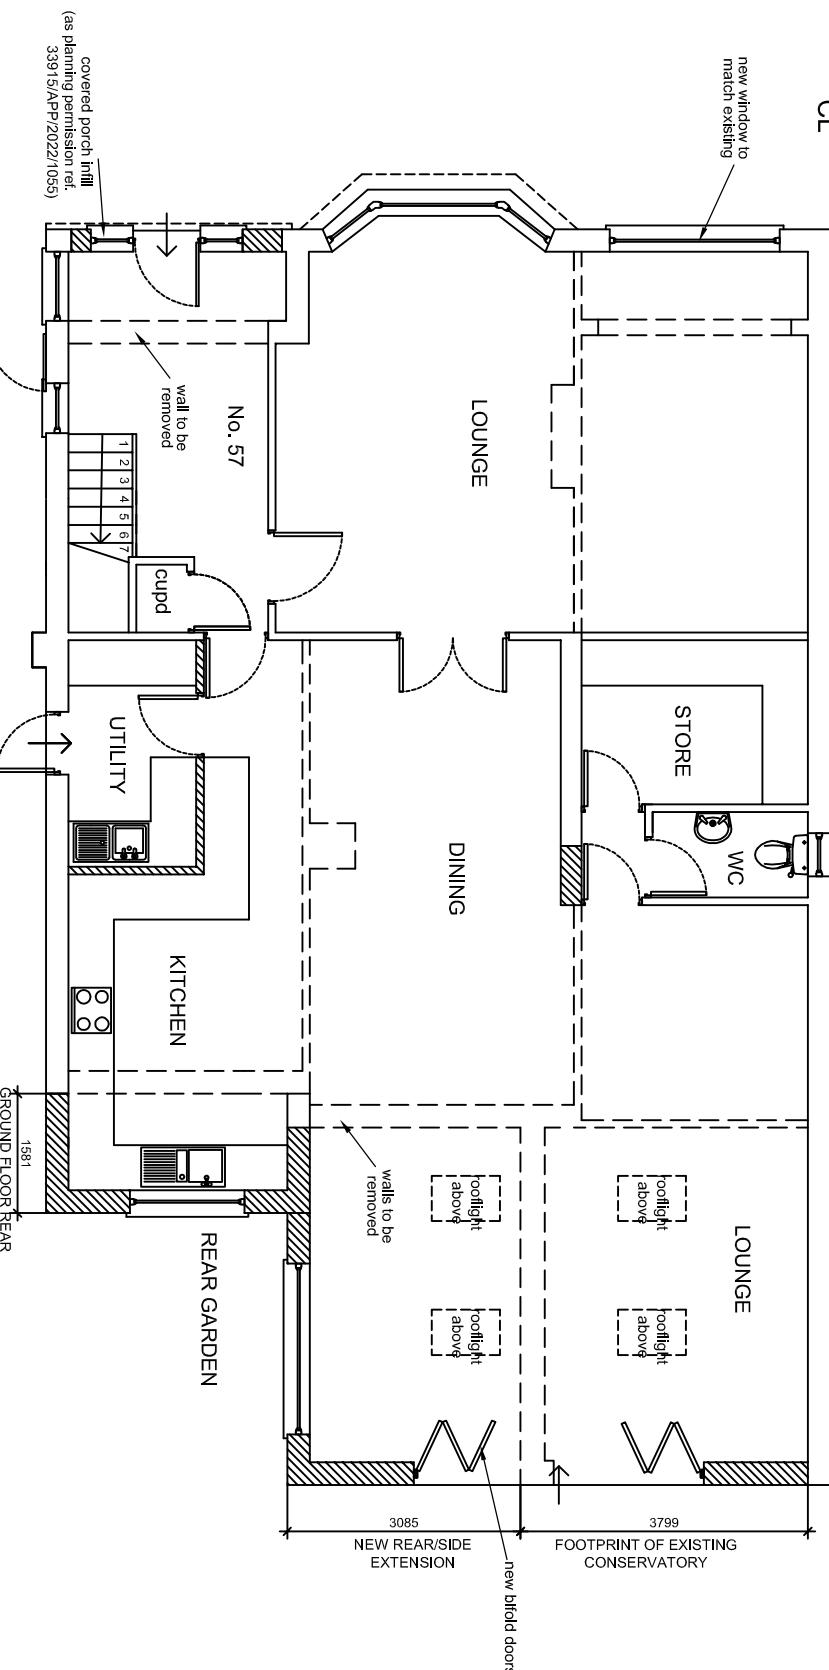


PROPOSED FIRST FLOOR PLAN

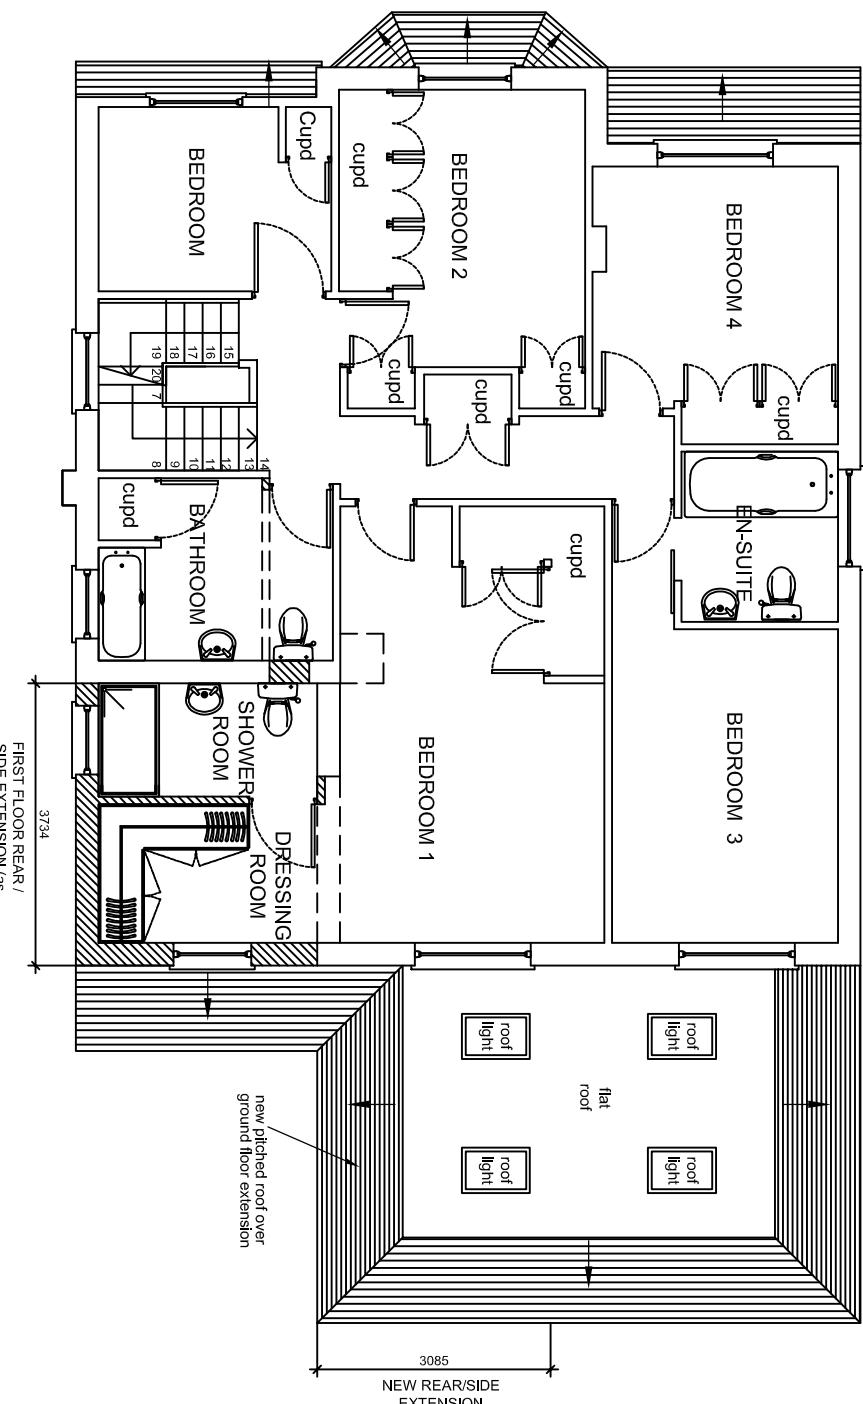


PROPOSED GROUND FLOOR PLAN

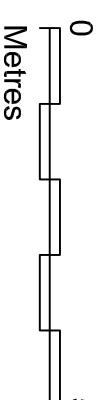

PROPOSED GROUND & FIRST FLOOR PLANS	DESCRIPTION
57 TR / P1 / 04	57 TR / P1 / 04
SCALE 1:100 @ A3	DRAWN BY JT
DRAWING NO. 57 TR / P1 / 04	CHECKED BY GC
REV. 0	DATE 10/06/22

GGC DESIGN LTD
CHARTERED ARCHITECT
Tel: 01895 810932
Mob: 07916 732636
g.g.callon11@btconnect.com

PROJECT 57 THORNHILL ROAD, ICKENHAM UB10 8SQ
GROUND FLOOR REAR & FIRST FLOOR REAR/SIDE EXTENSIONS
GARAGE & LOFT CONVERSION

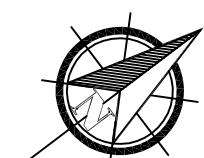

NOTES

The Contractor must verify all dimensions at the site before setting out, commencing work, or making any shop drawings. Any discrepancies must be reported to the Contract Administrator / Architect before proceeding.

This drawing to be used for estimating purposes only. The Contractor must not use this drawing for construction until the structural design has been carried out and confirmation given by Building Control that the design is acceptable. Architects drawings to be used in conjunction with the structural drawings.

DO NOT SCALE FROM THIS DRAWING.