




## PROPOSED ROOF PLAN

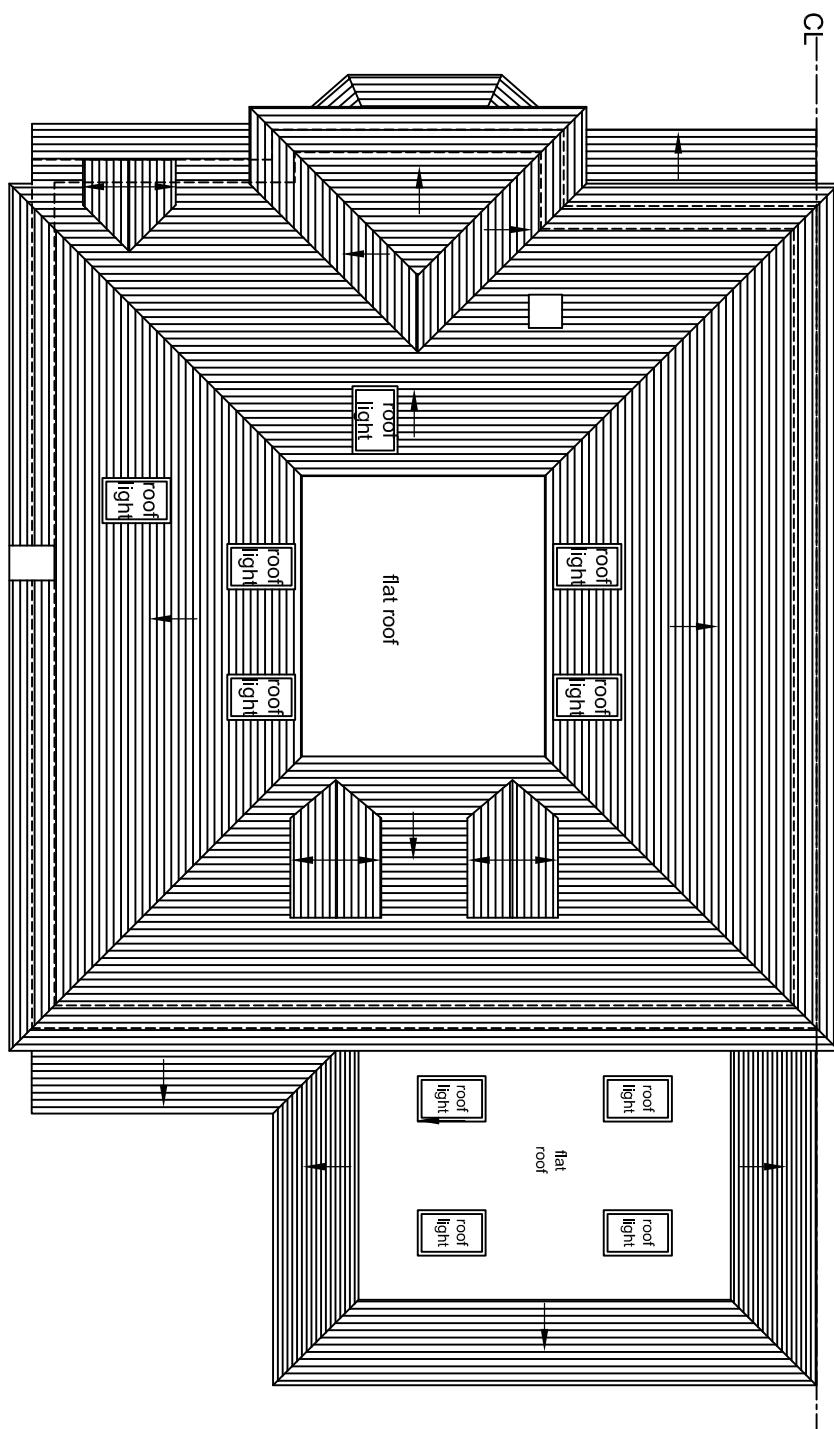

## PROPOSED LOFT PLAN

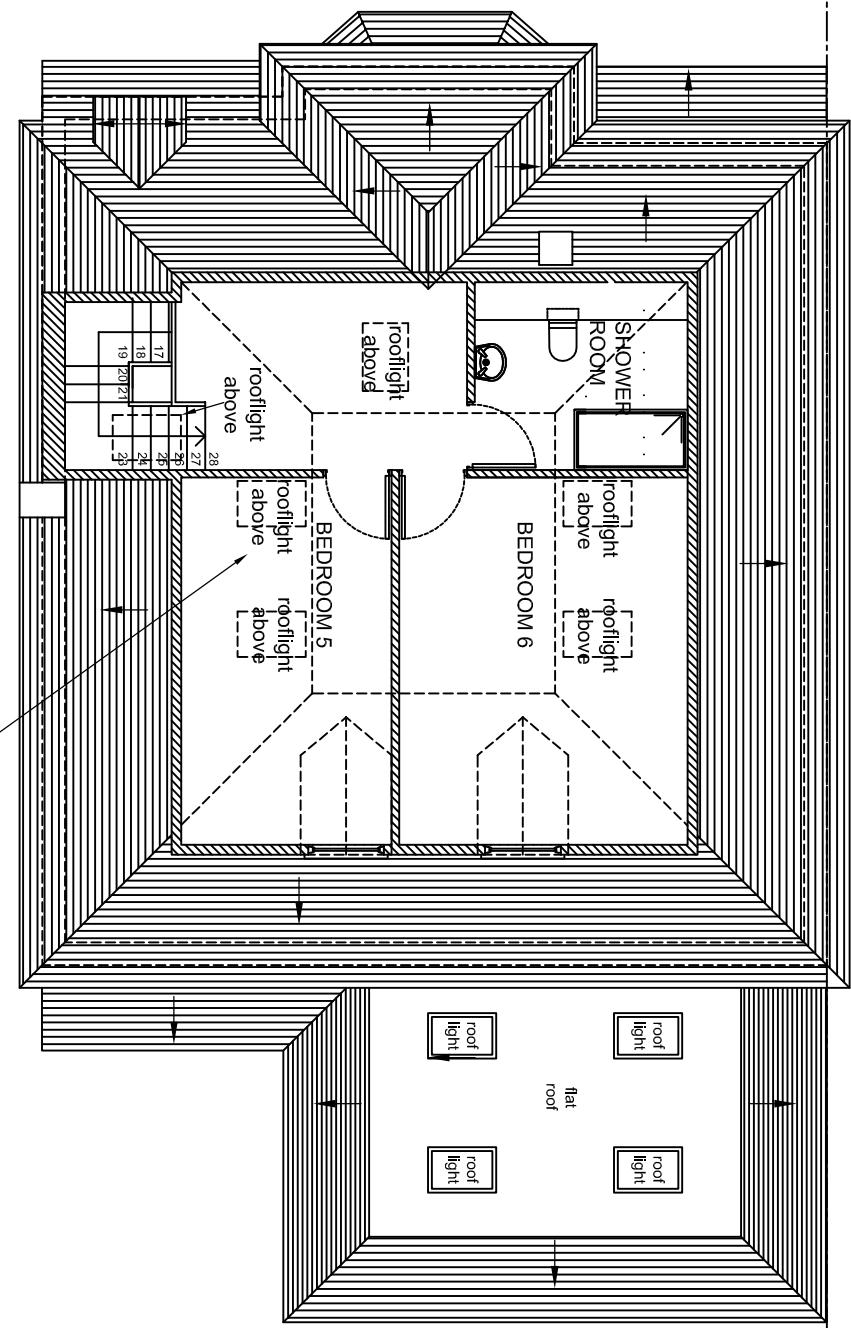

Loft conversion as planning  
permission ref  
33913/APP/2022/1055

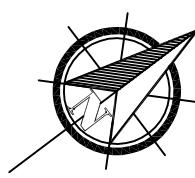


**NOTES**

The Contractor must verify all dimensions at the site before setting out, commencing work, or making any shop drawings. Any discrepancies must be reported to the Contract Administrator / Architect before proceeding.

This drawing to be used for estimating purposes only. The Contractor must not use this drawing for construction until the structural design has been carried out and confirmation given by Building Control that the design is acceptable. Architects drawings to be used in conjunction with the structural drawings.

**DO NOT SCALE FROM THIS DRAWING.**

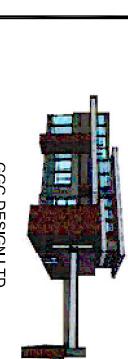

Rev	Revision notes	Initials	Date
-	-	-	-

PROJECT 57 THORNHILL ROAD, ICKENHAM UB10 8SQ GROUND FLOOR REAR & FIRST FLOOR REAR/SIDE EXTENSIONS GARAGE & LOFT CONVERSION	DESCRIPTION PROPOSED LOFT FLOOR & ROOF PLANS	SCALE 1:100 @ A3	DRAWN BY JT	CHECKED BY GC	DATE 10/06/2022
DRAWING NO. 57 TR / P1 / 05	REV.				