


The Contractor must verify all dimensions at the site before setting out, commencing work, or making any shop drawings. Any discrepancies must be reported to the Contract Administrator / Architect before proceeding.

This drawing to be used for estimating purposes only. The Contractor must not use this drawing for construction until the structural design has been carried out and confirmation given by Building Control that the design is acceptable. Architects drawings to be used in conjunction with the structural drawings.


DO NOT SCALE FROM THIS DRAWING.

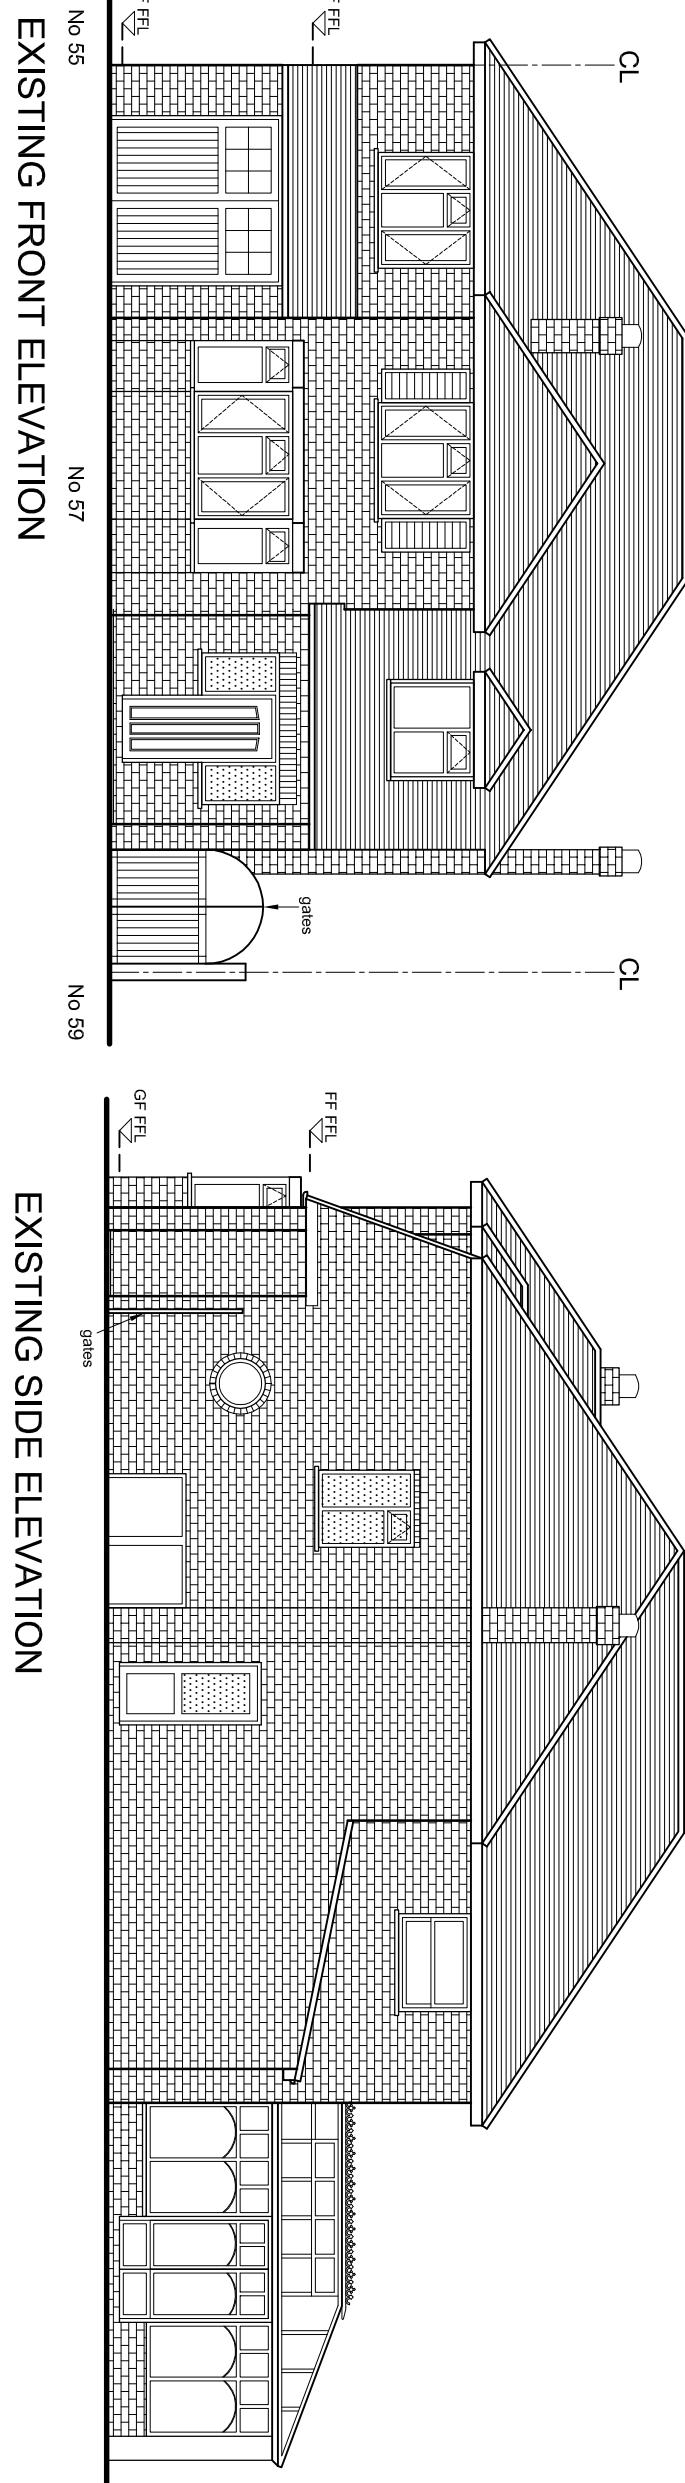

No 55
EXISTING FRONT ELEVATION

No 59

No 59
EXISTING SIDE ELEVATION

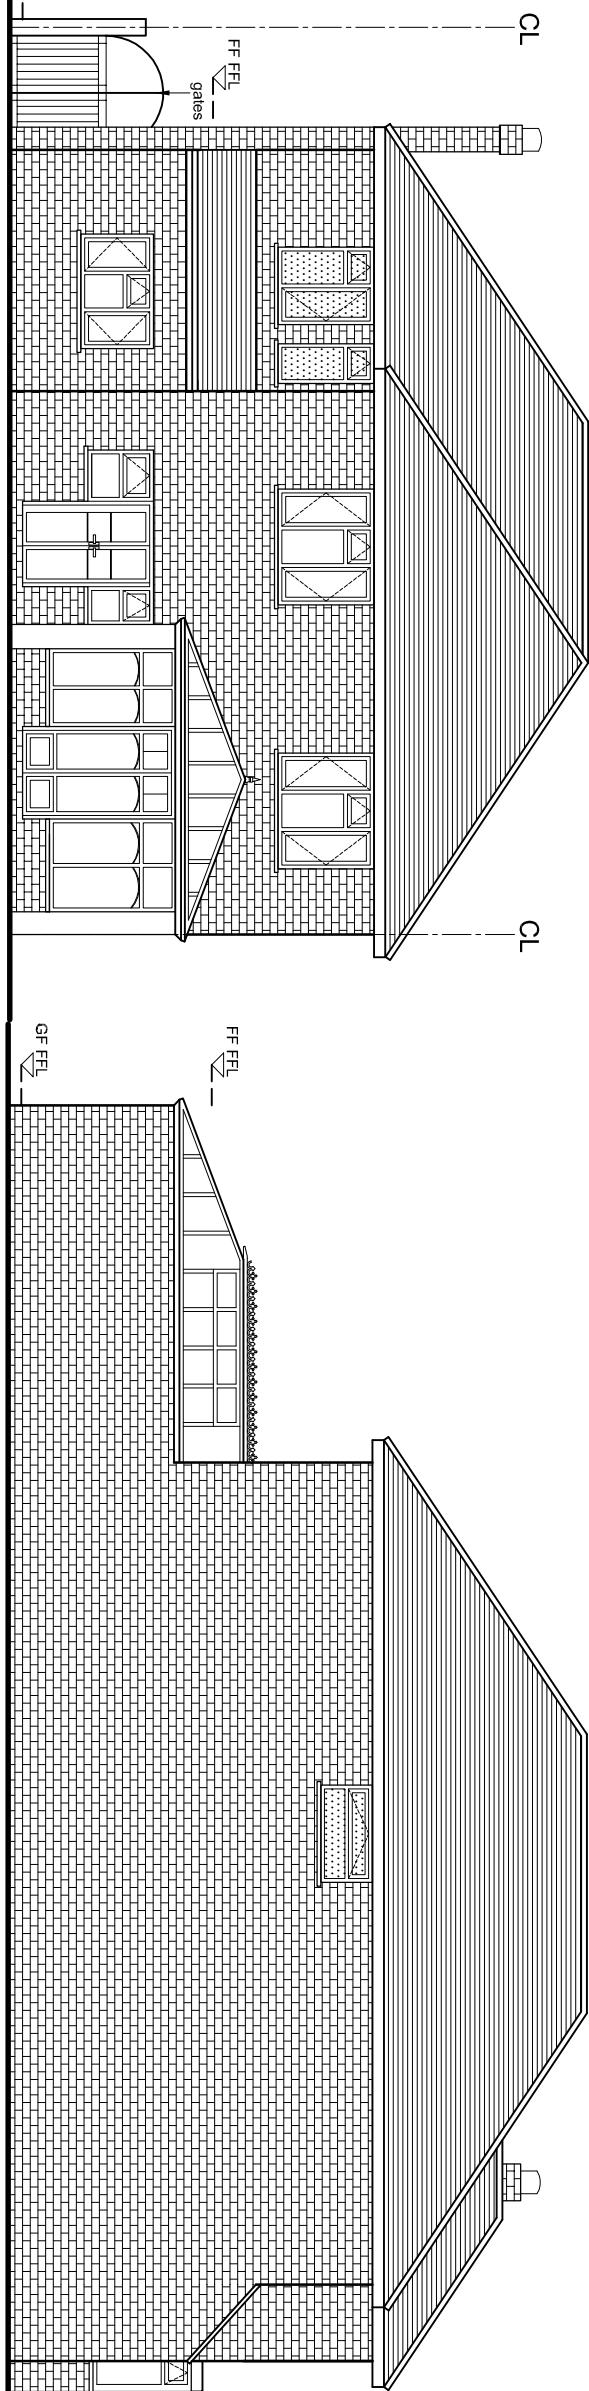

No 57
EXISTING REAR ELEVATION

No 55

No 55
EXISTING SIDE ELEVATION

0
Metres
5

EXISTING ELEVATIONS



-	-	-
Rev	Revision notes	Initials Date

GGC DESIGN LTD
CHARTERED ARCHITECT
Tel: 01895 810932
Mob: 07916 732636
g.g.caillon11@btconnect.com

PROJECT
57 THORNHILL ROAD, ICKENHAM UB10 8SQ
GROUND FLOOR REAR & FIRST FLOOR REAR/SIDE EXTENSIONS
GARAGE & LOFT CONVERSION

DESCRIPTION

57 TR / P1 / 06

SCALE	DRAWN BY	CHECHED BY	DATE
1:100 @ A3	JT	GC	10/06/22

REV.