



## Revisions

- A Elevation updates
- B Rooflight updates
- C Rooflight note added

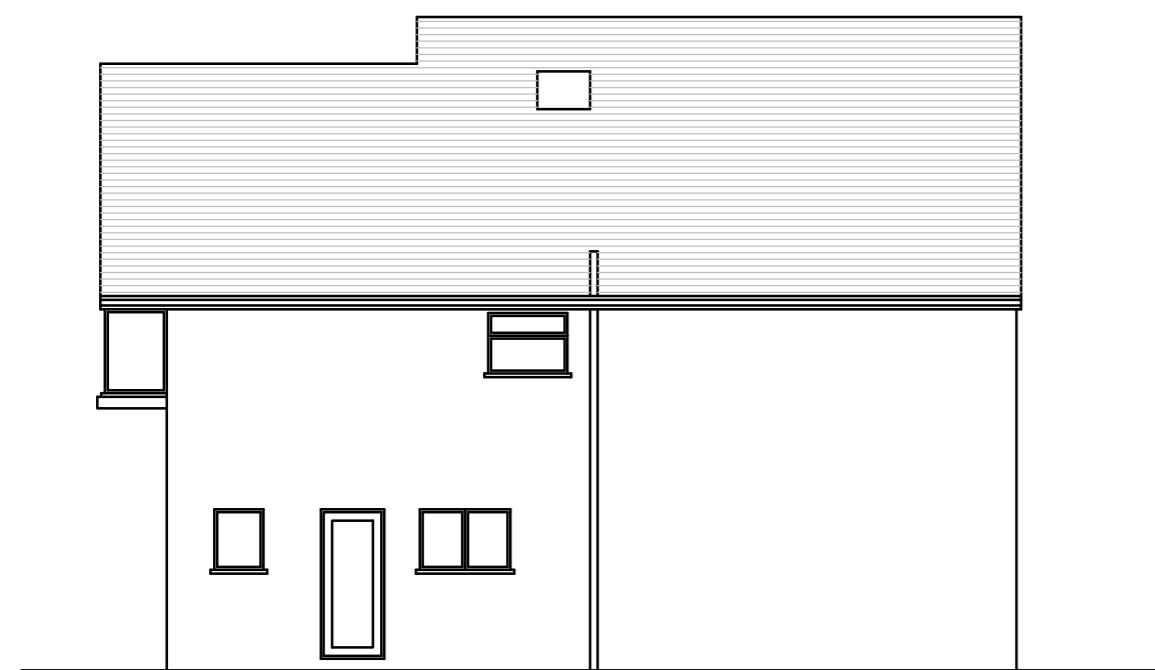

EXISTING SIDE ELEVATION

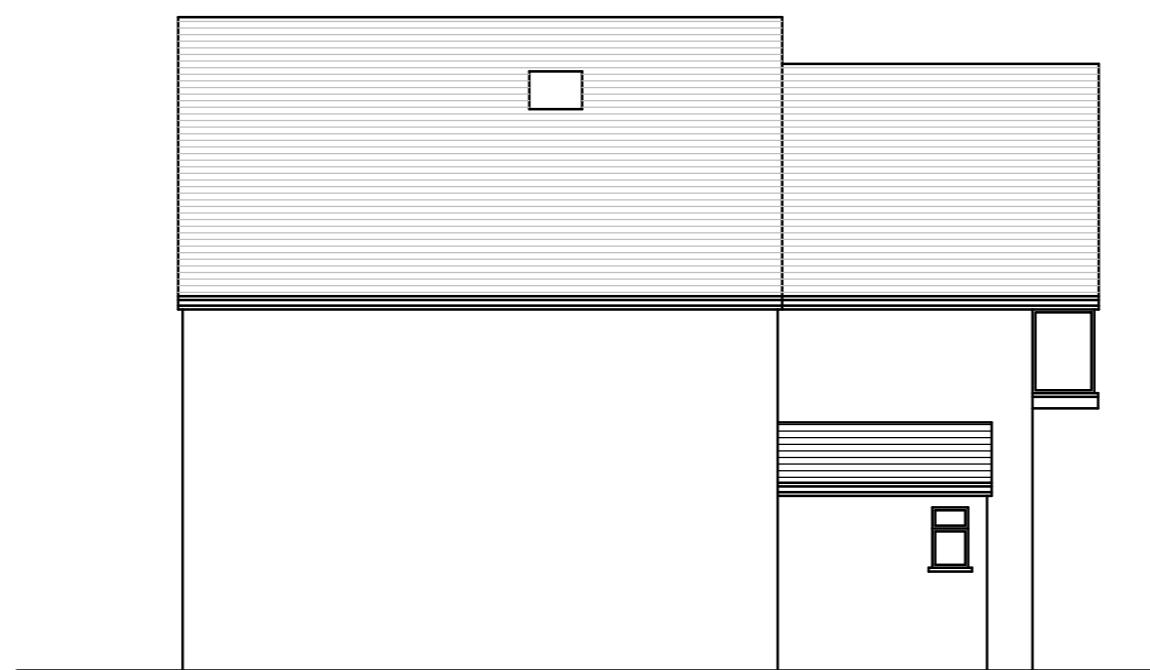


EXISTING SIDE ELEVATION



EXISTING FRONT ELEVATION



PROPOSED FRONT ELEVATION

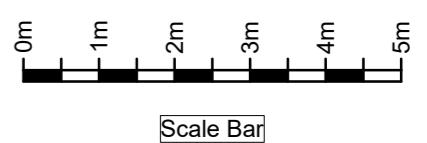

PROPOSED SIDE ELEVATION



PROPOSED SIDE ELEVATION

The contractor is responsible for checking dimensions on site before work is carried out.

client  
Mr H Mall

drawing title  
Existing and Proposed Elevations

site  
117 Eastcote Road Ruislip HA4 8BG

scale 1:100 @ A2  
date July 2024

drawing no HM/117/101  
revision C