


Revisions


** NOTE: Existing means of escape requirements to existing loft room discharge to ground floor hallway and owner to ensure all doors are 1/2hr fire resisting and fitted with intumescent strips.
Mains operated fully interlinked smoke detection system is in place

A Layout updated

ONLY EXTERNAL WORKS ARE PROVISION OF 2 VELUX ROOFLIGHTS


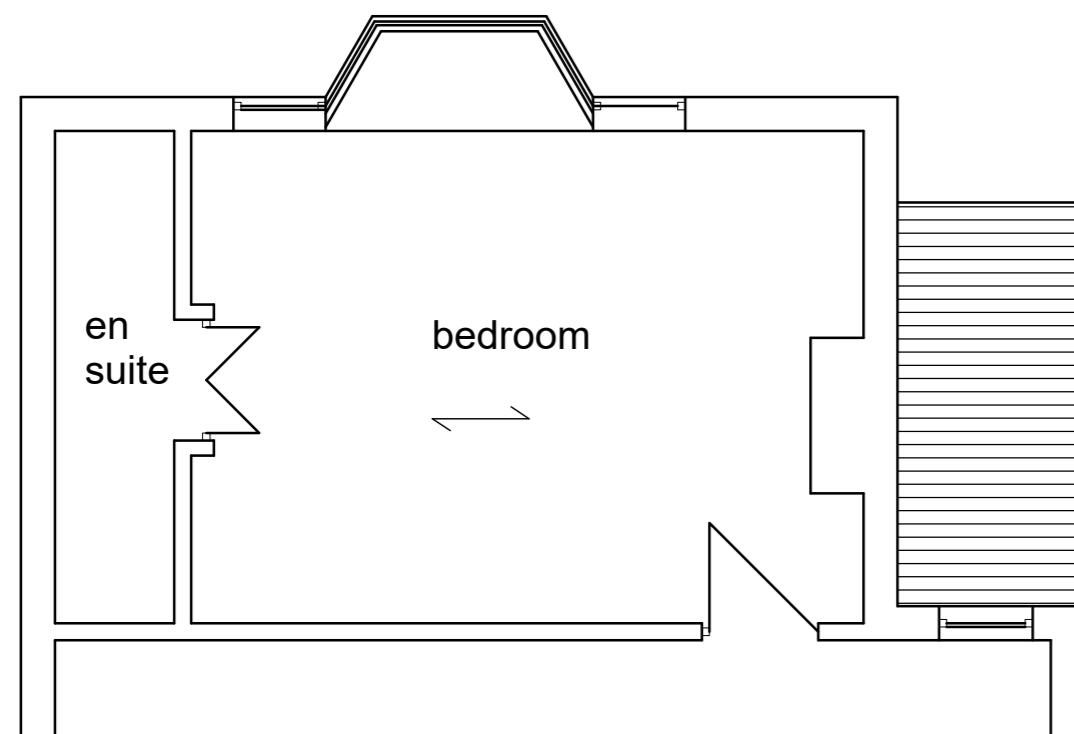


FIRST FLOOR PLAN

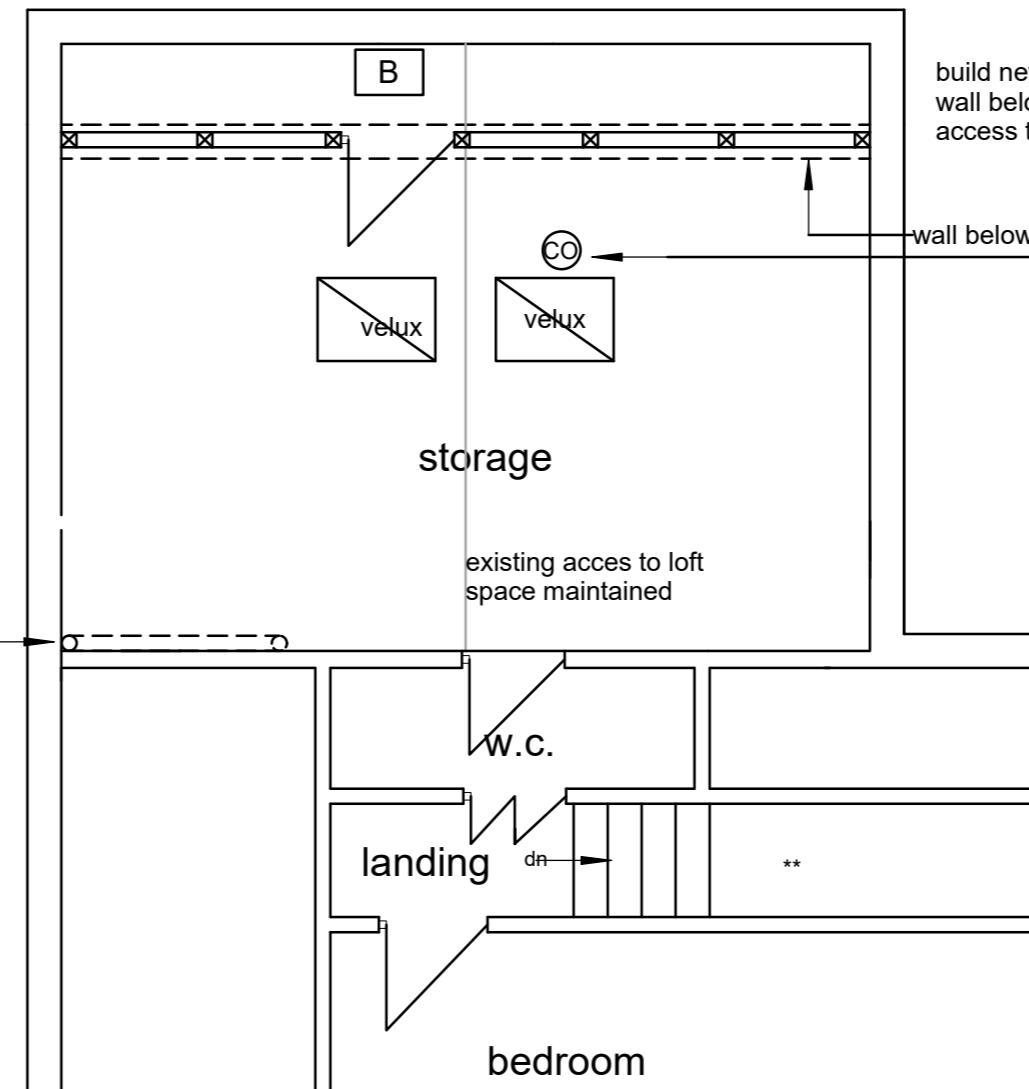

LOFT PLAN

Existing loft room approved in 2004

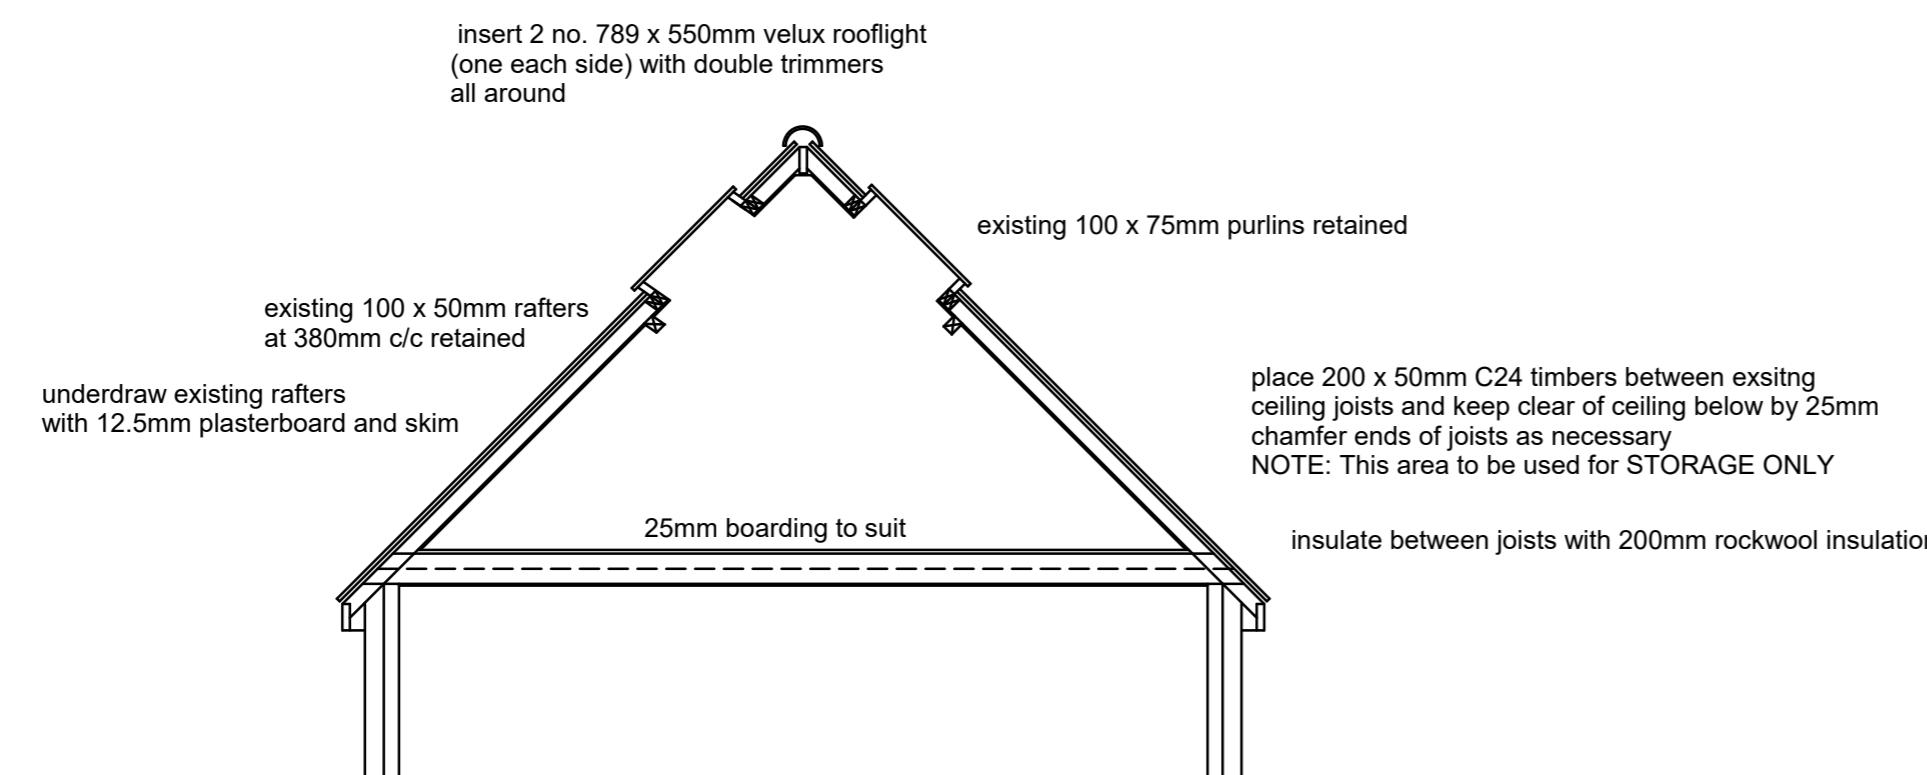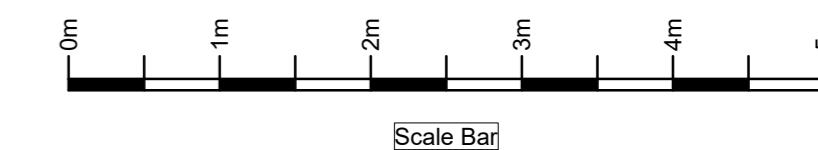

client	Mr H Mall
drawing title	Loft Alterations
site	117 Eastcote Road Ruislip HA4 8BG
scale	1:50 @ A2
date	July 2024
drawing no.	HM/117/100
revision	A

Notes

The contractor is responsible for checking dimensions on site before work is carried out.