


01 EXISTING GROUND FLOOR PLAN

rev	date	amendments
P01 P02	10.03.23 18.11.23	ISSUED FOR PLANNING ISSUED FOR PLANNING

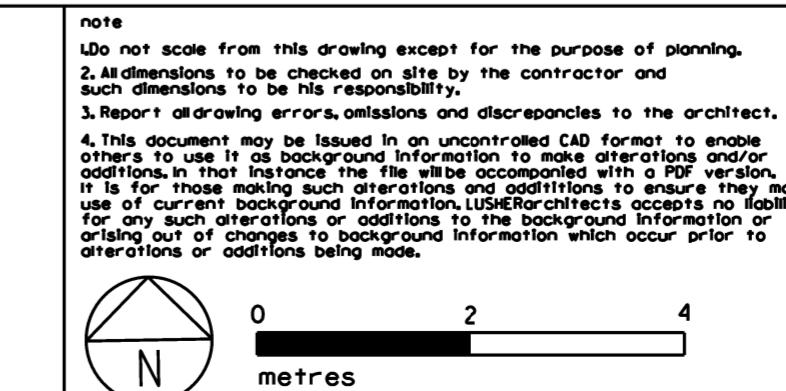

LUSHER architects
 21 THOMAS MORE HOUSE, BARBICAN, LONDON, EC2Y 8BT
 TEL 07974 956199 - james@lusherarchitects.co.uk

Job title
 48 POLE HILL ROAD

drawing title
 EXISTING GROUND FLOOR PLAN

project 2122-037	dwg number 010	scale 1:100@A3	status PLANNING	revision P02
---------------------	-------------------	-------------------	--------------------	-----------------