



46 POLE HILL ROAD
48 POLE HILL ROAD (THE SITE)




Proposed Front Elevation
1:50 @A1

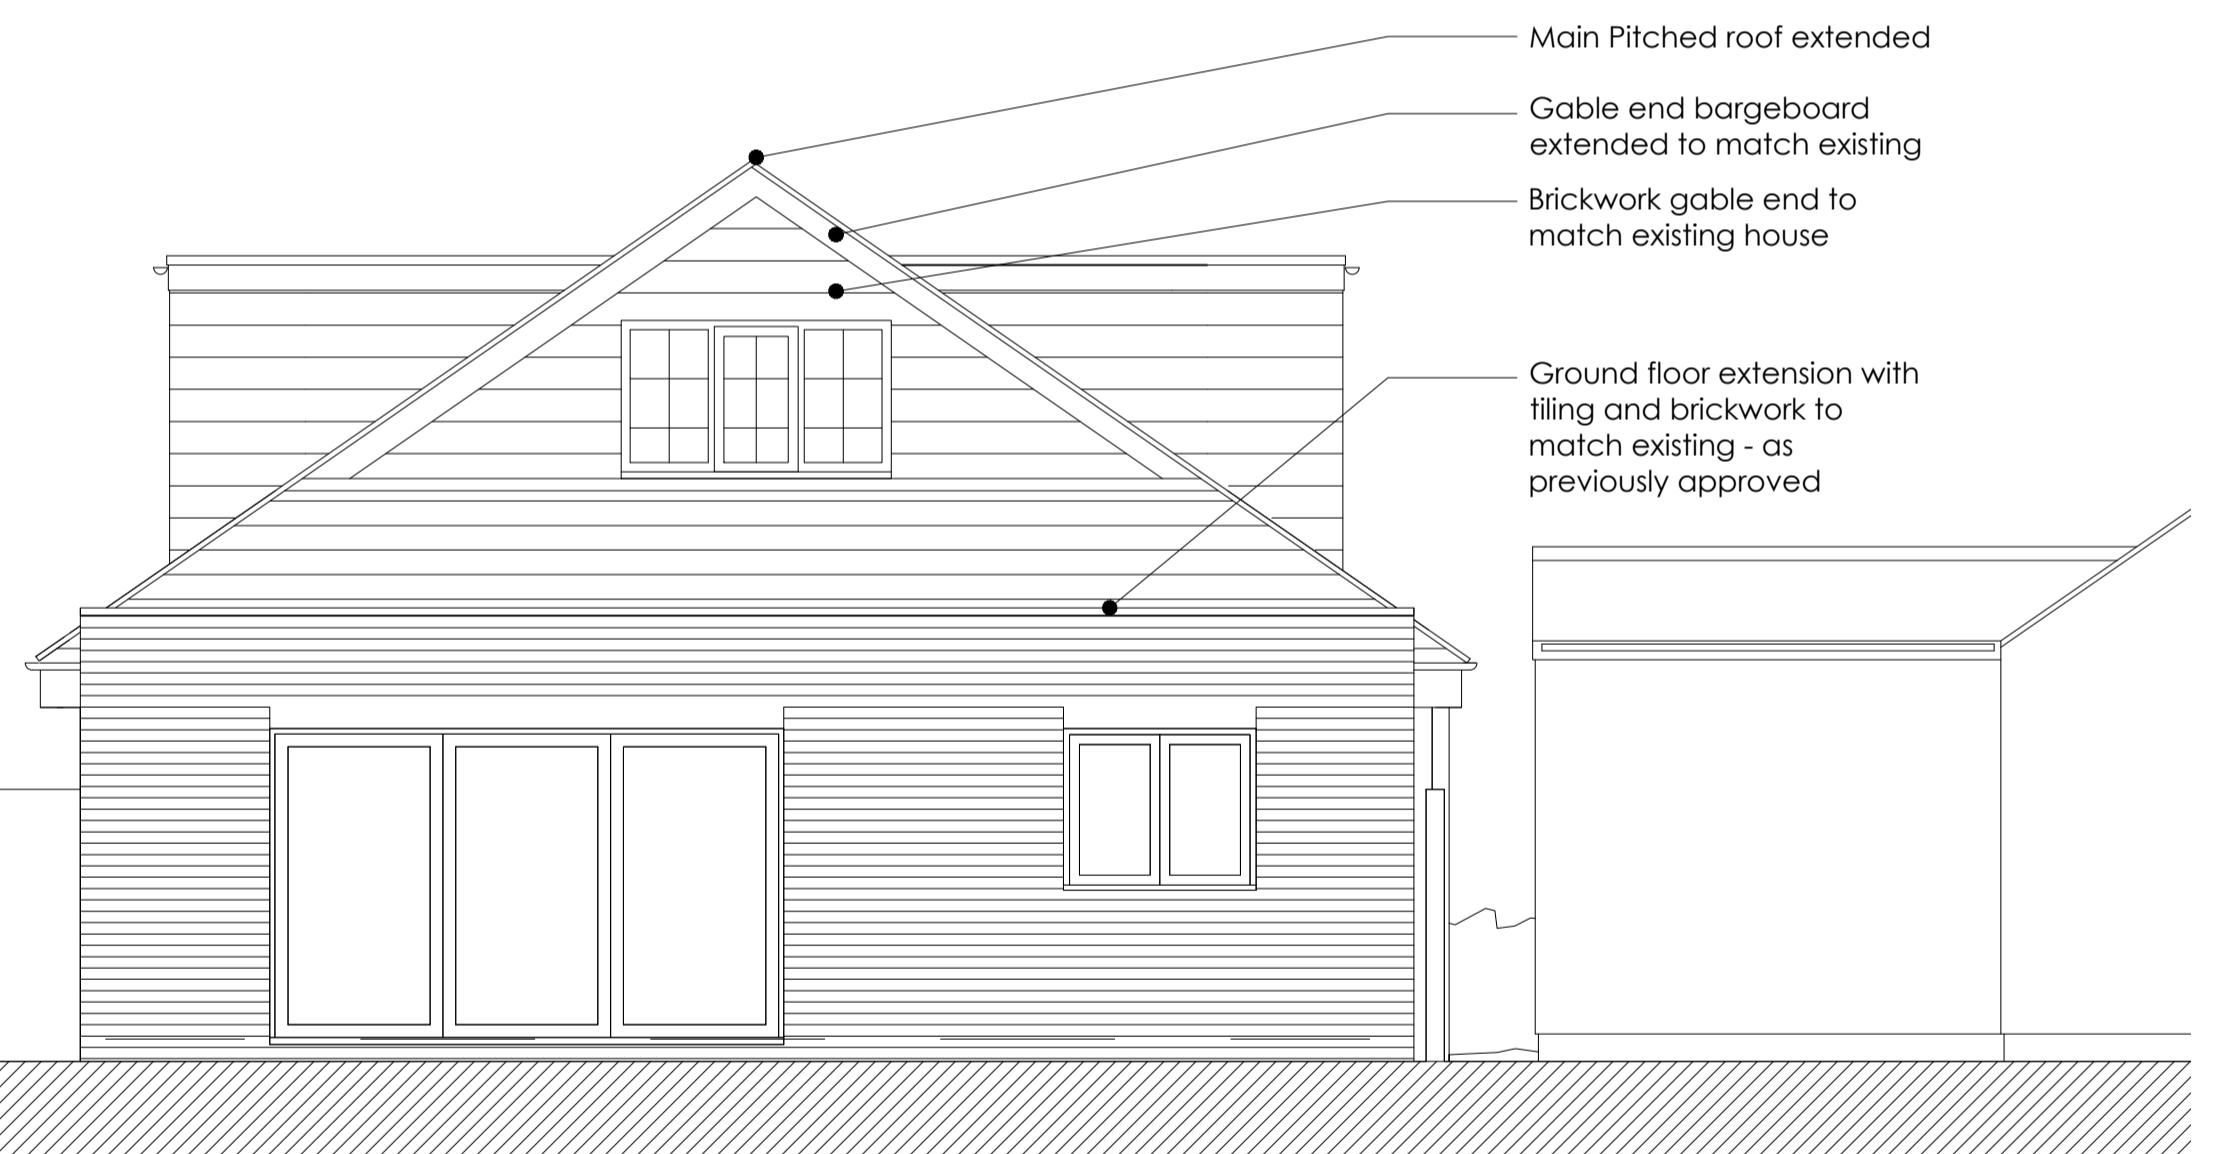

Proposed Rear Elevation
1:50 @A1

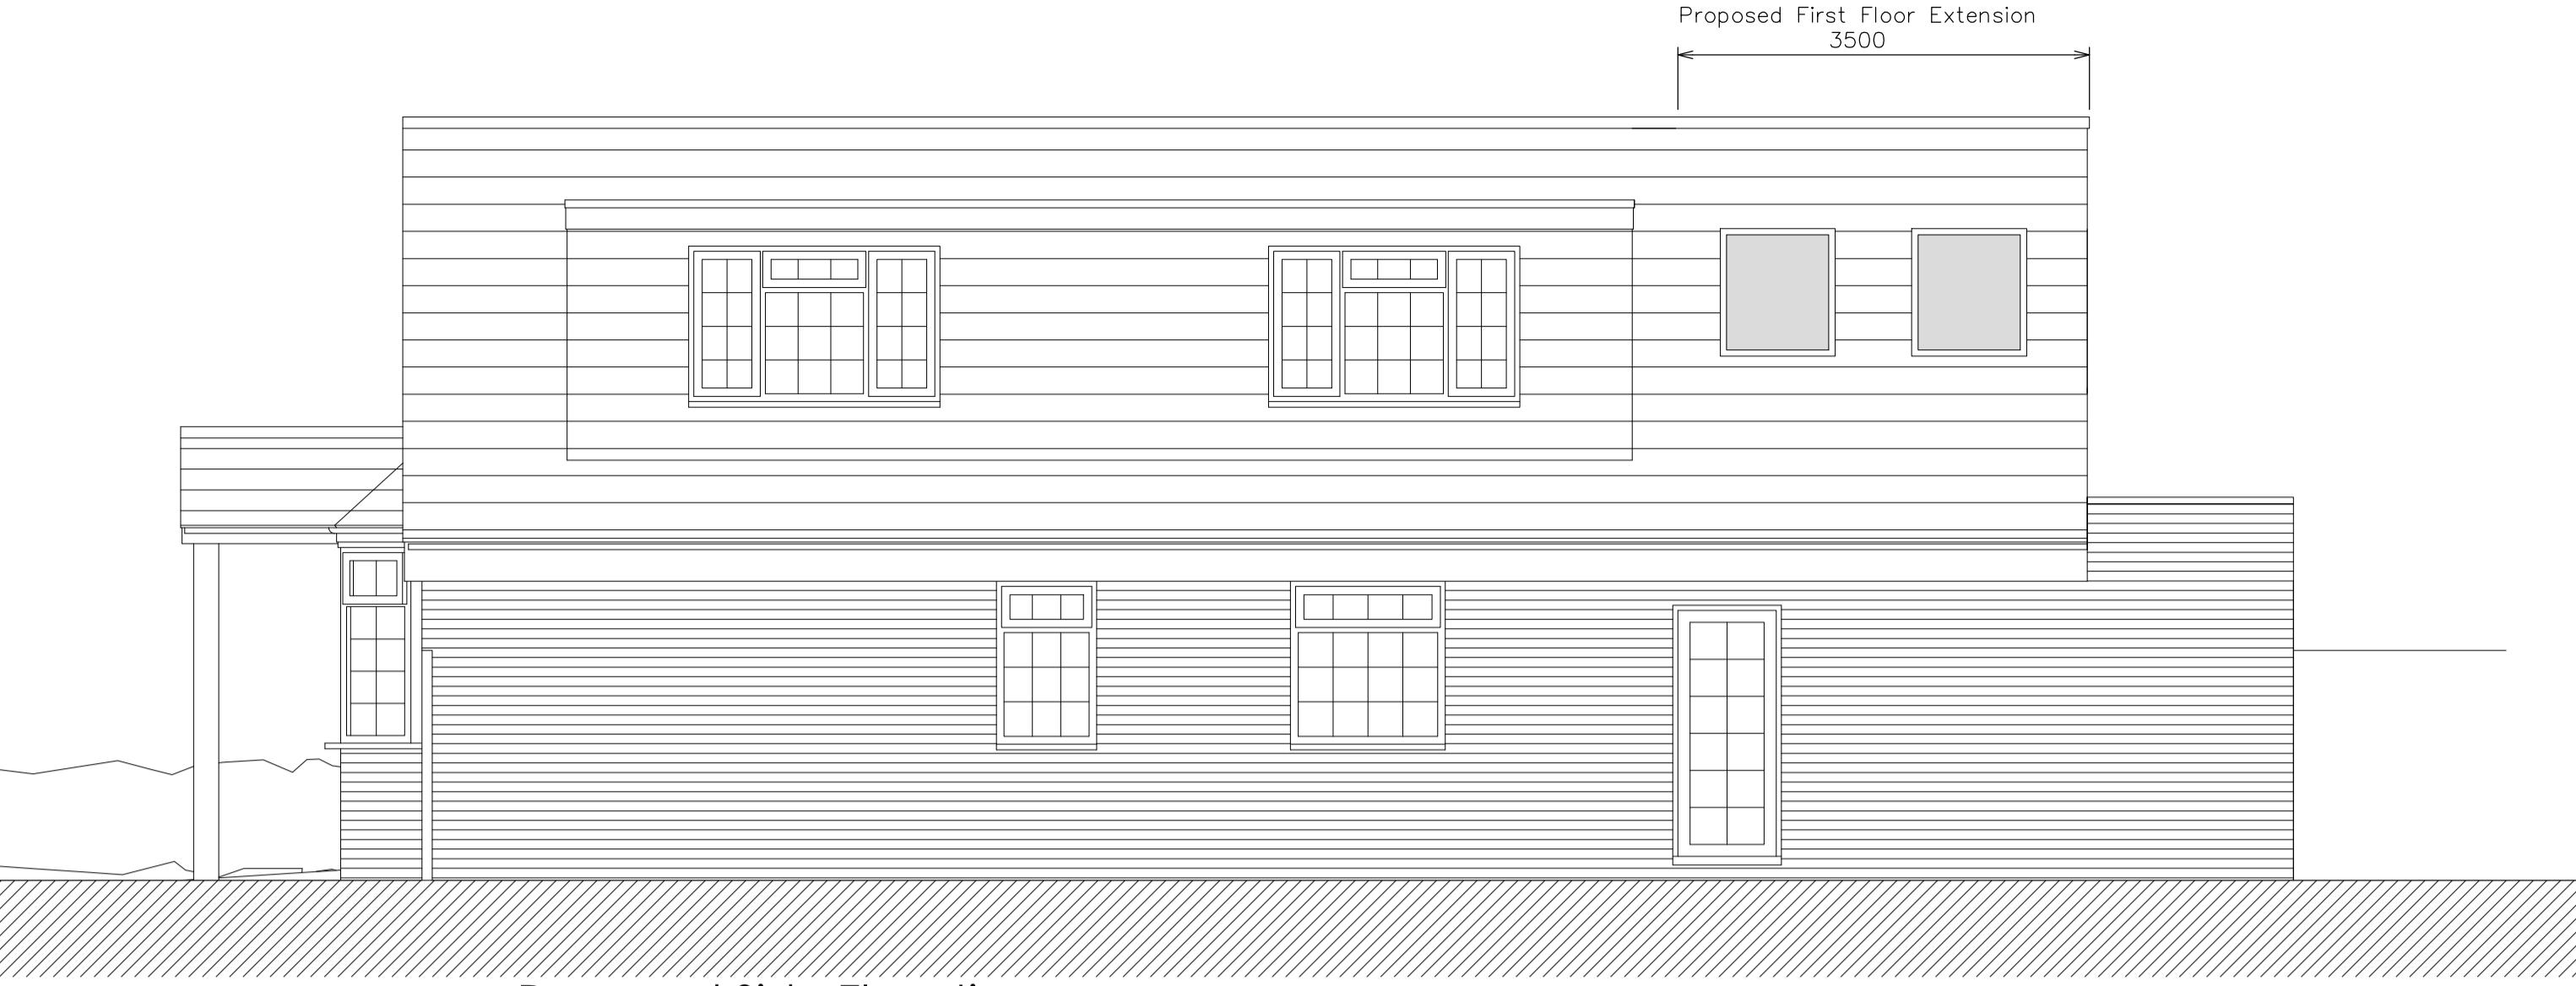

Proposed Side Elevation
1:50 @A1

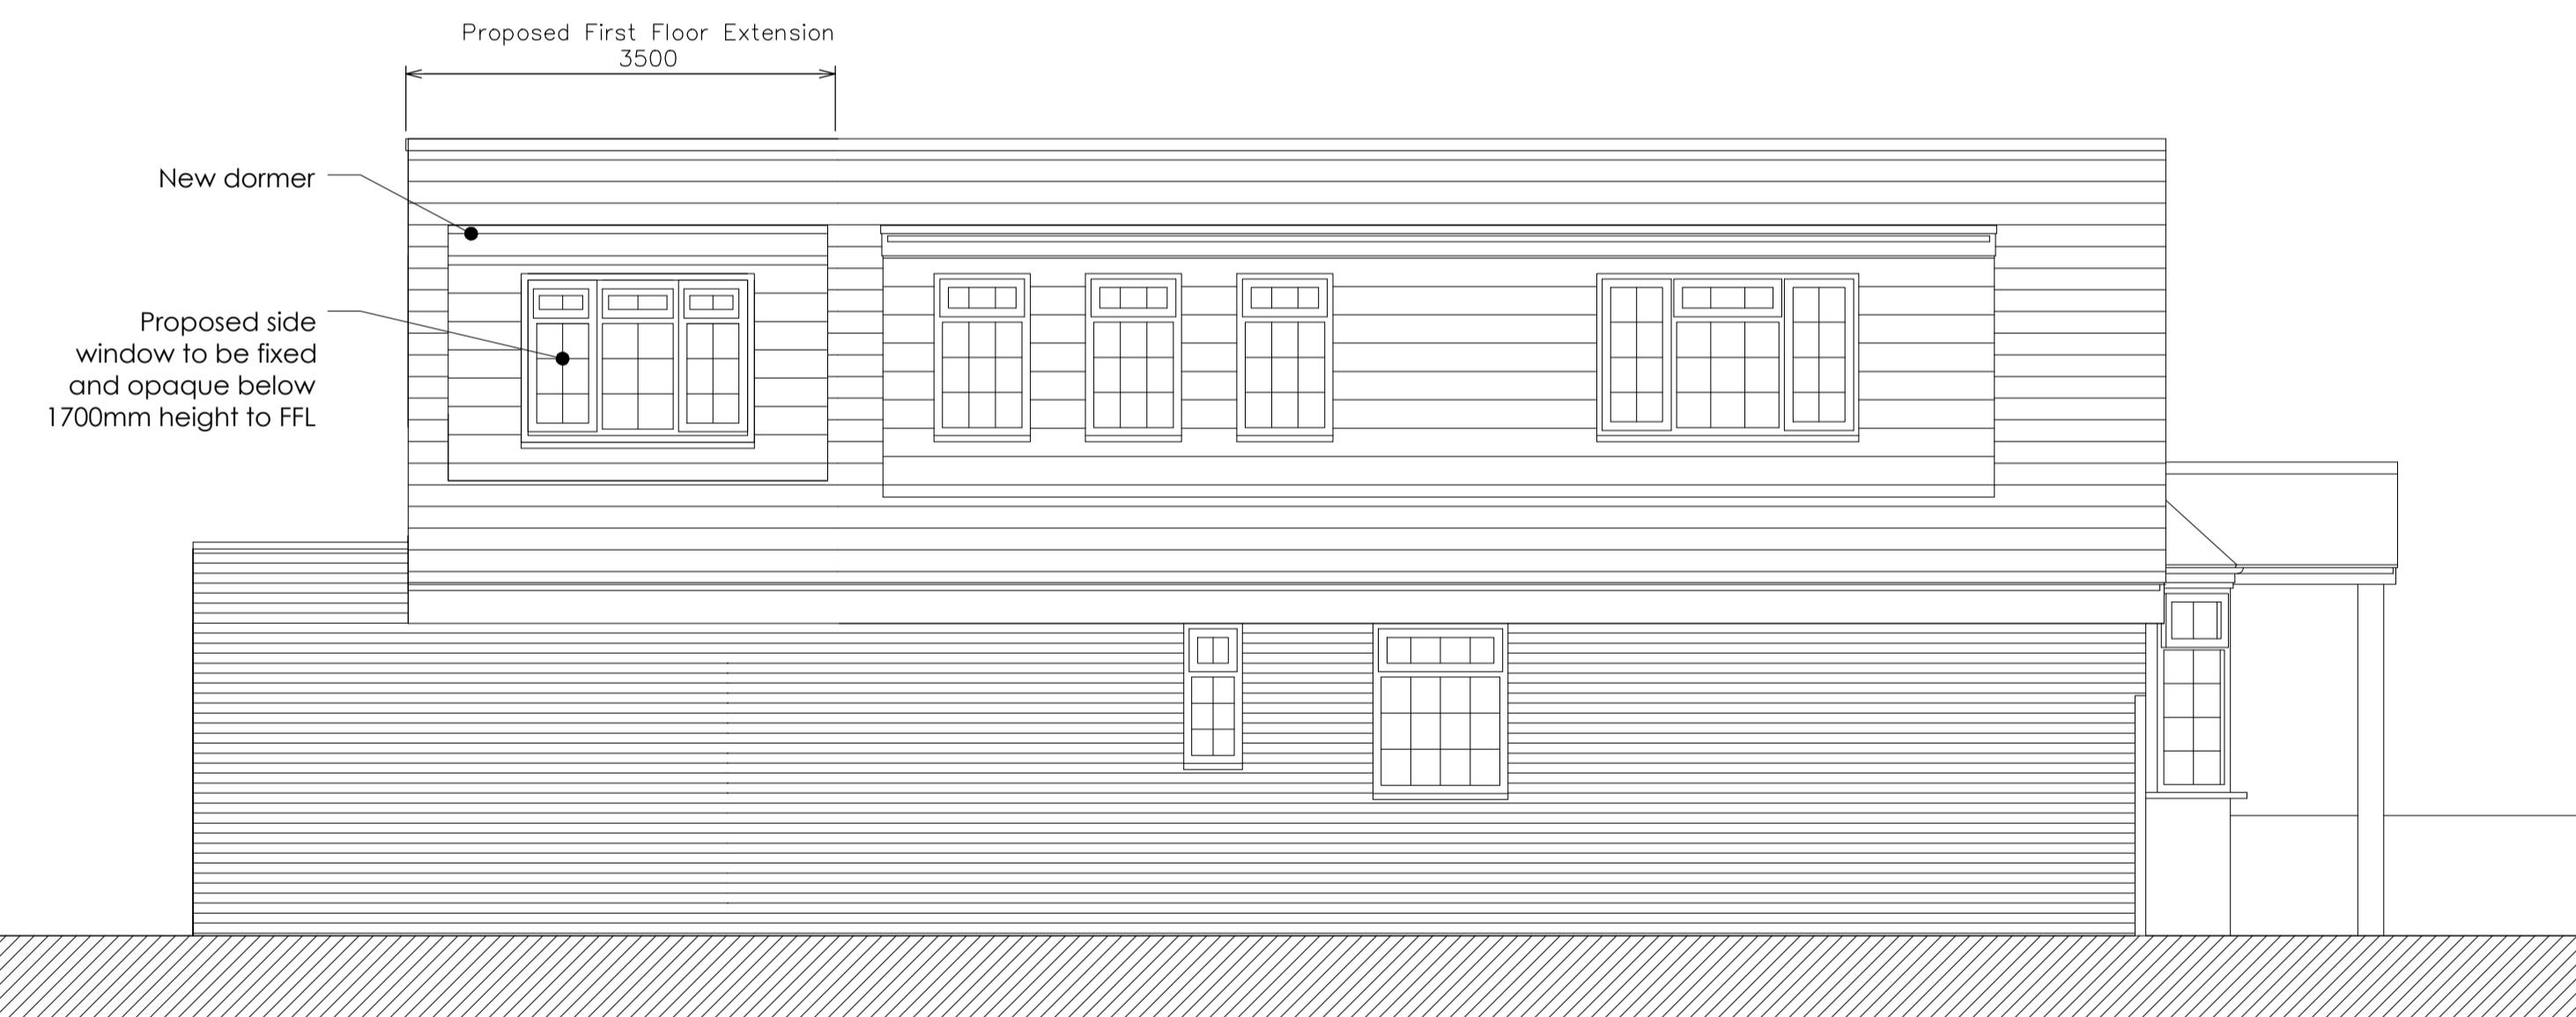

Proposed Side Elevation
1:50 @A1

48 POLE HILL ROAD, HILLINGDON, UB10 0QB

PLANNING
PROPOSED ELEVATIONS

date JUL 2025	client SYED
scale 1:50 @A1	drawing no. 25 / 48PHR / P200

