






Proposed Front Elevation
1:50 @A1

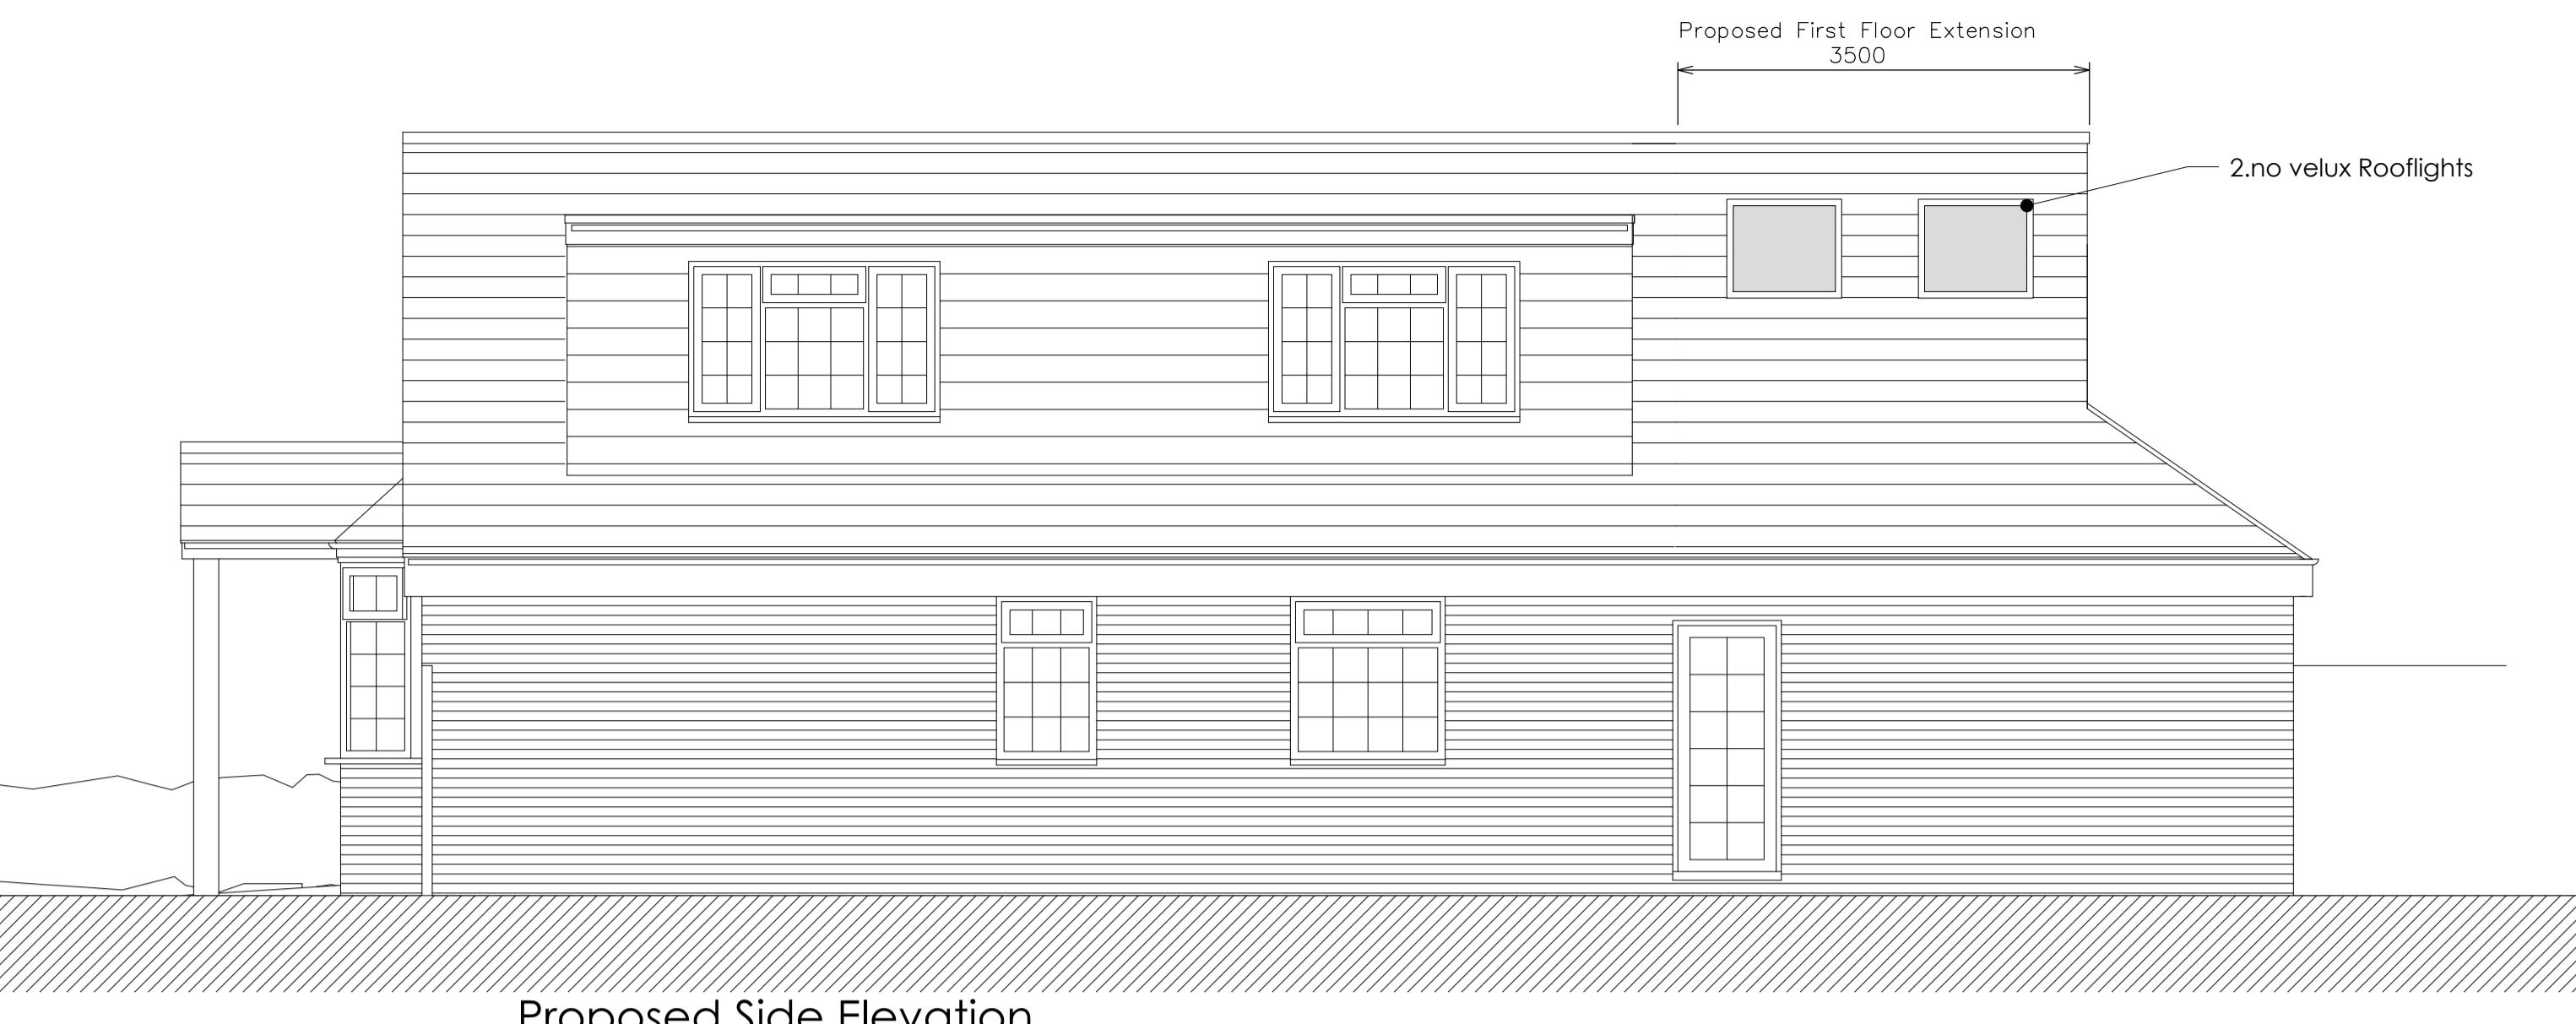

Proposed Side Elevation
1:50 @A1

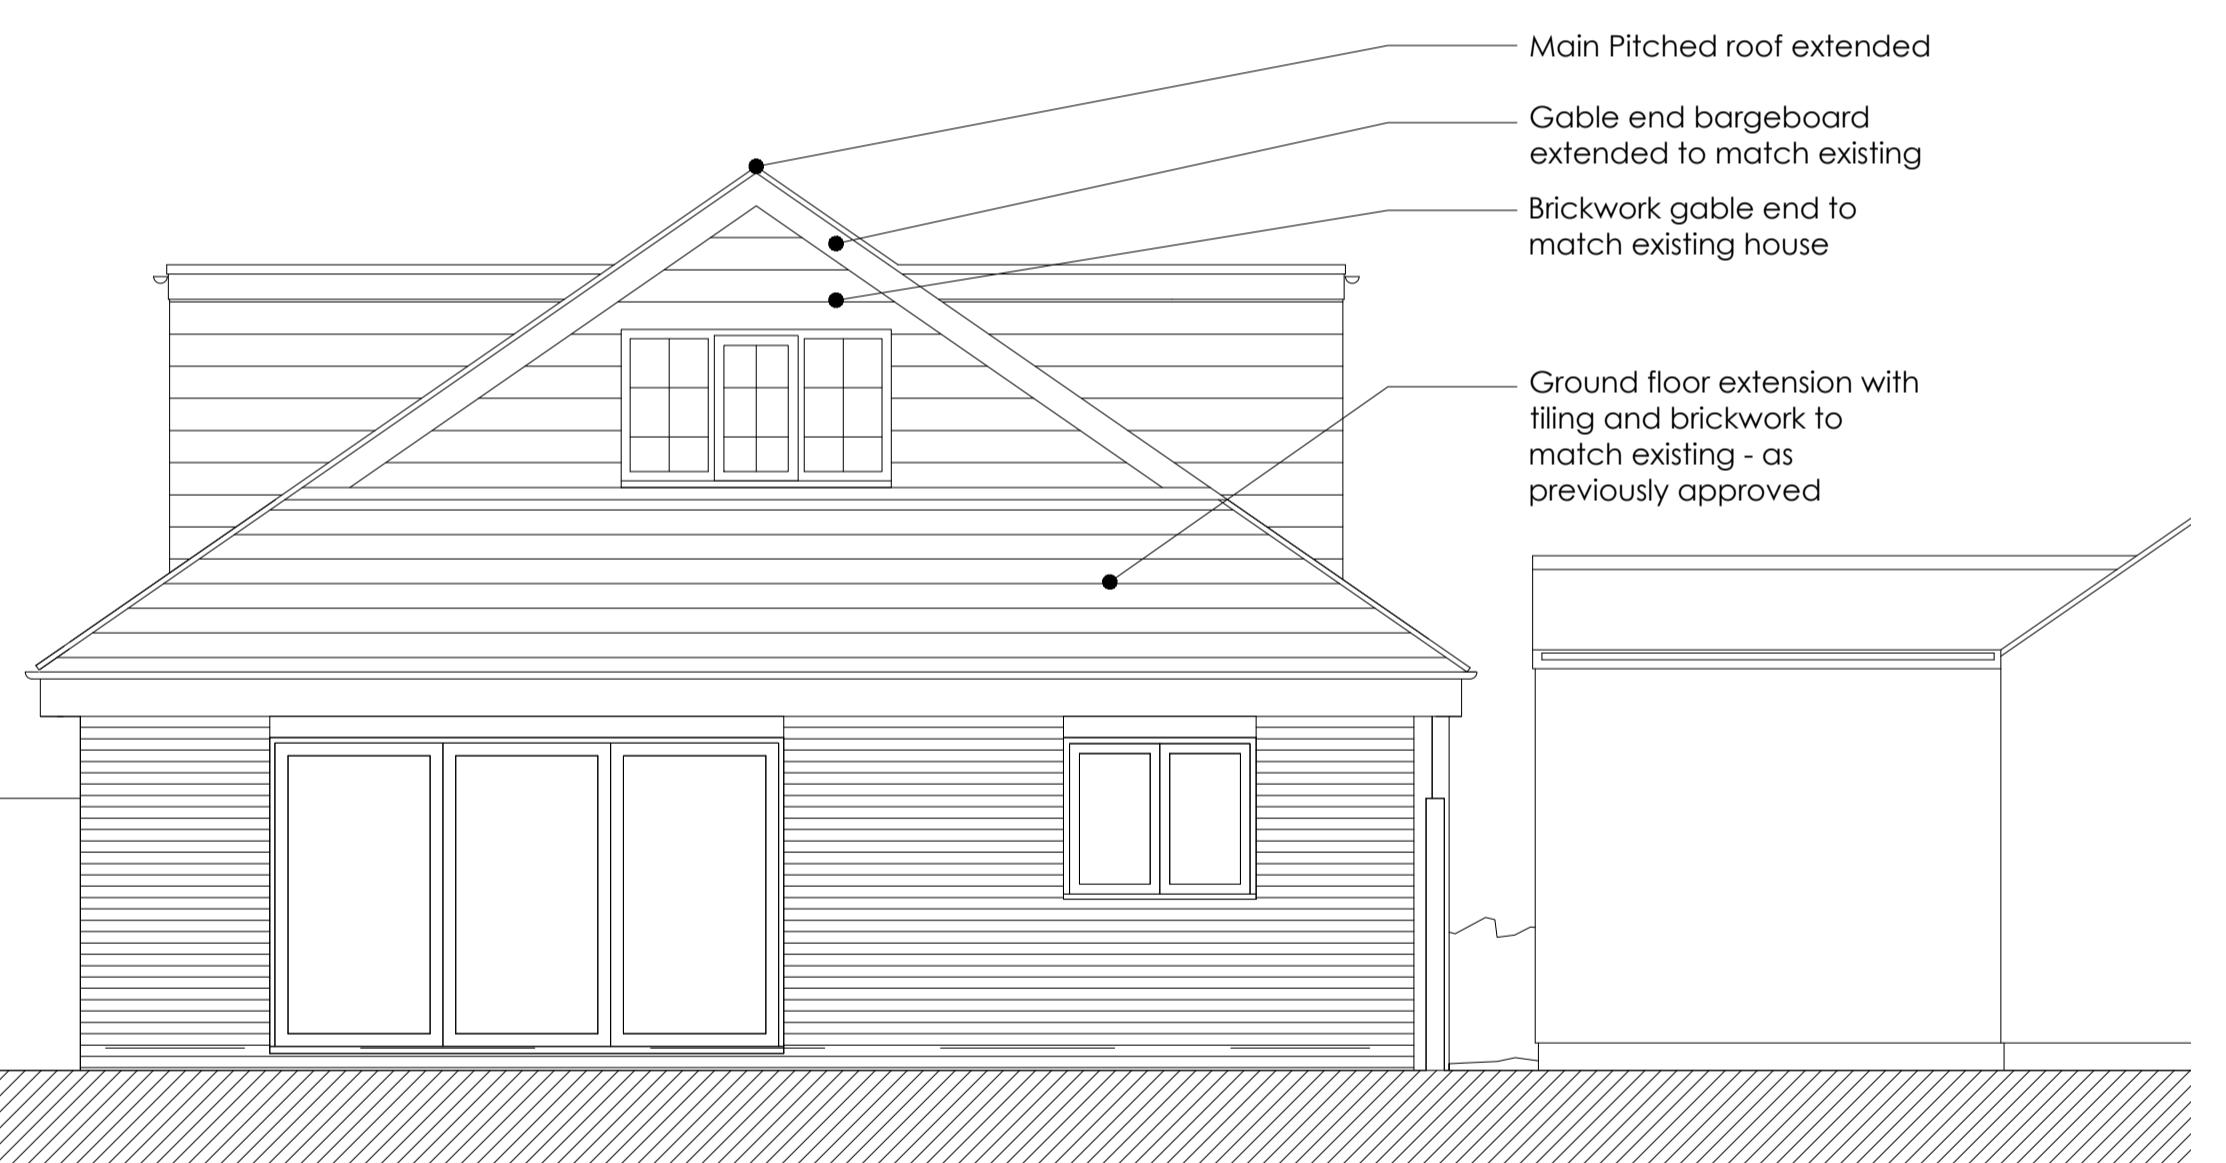

Proposed Rear Elevation
1:50 @A1

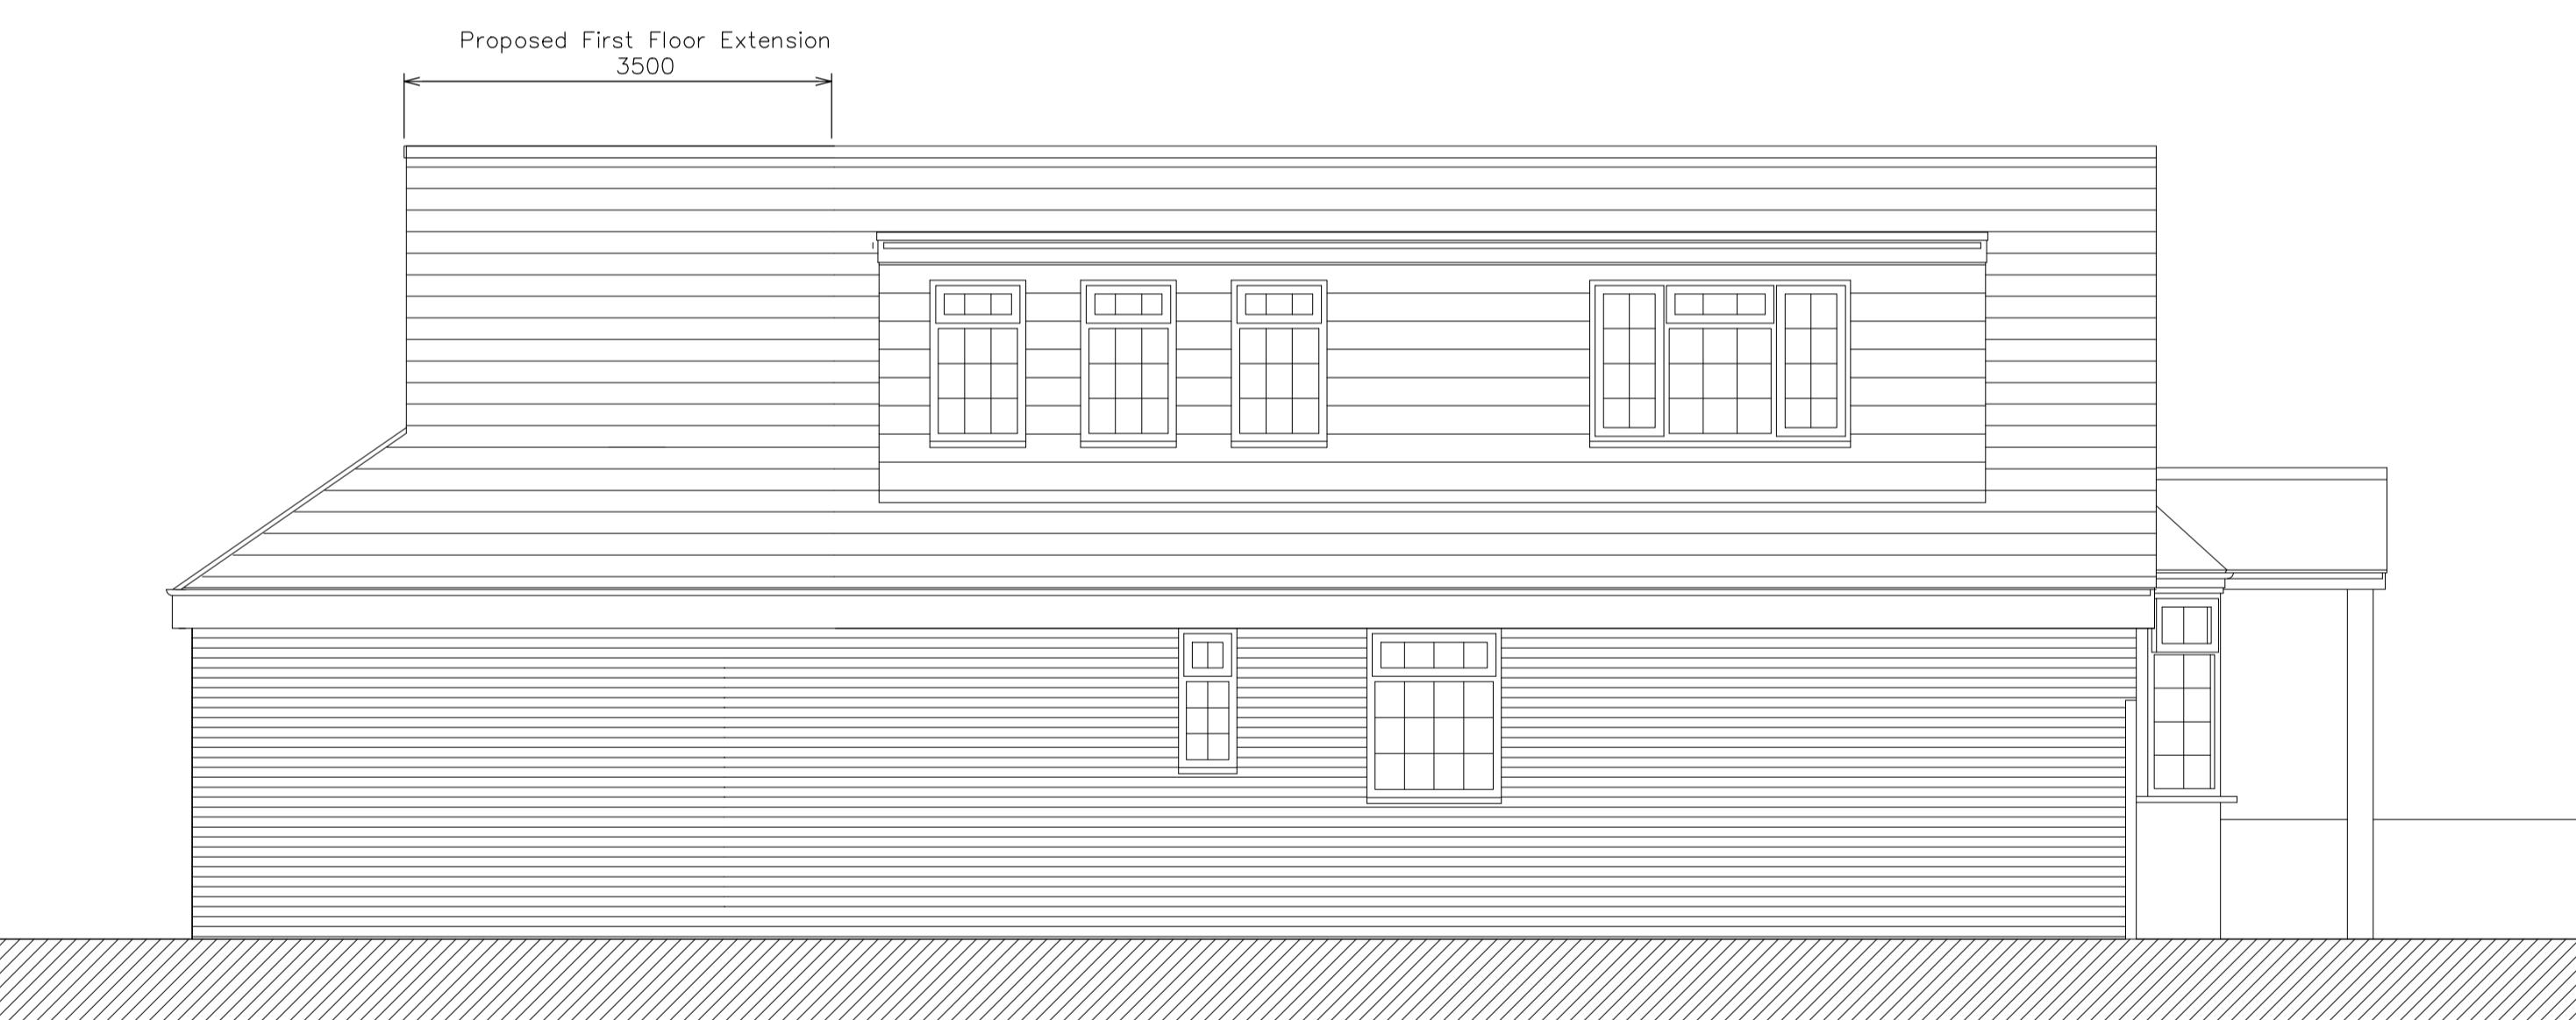

Proposed Side Elevation
1:50 @A1

48 POLE HILL ROAD, HILLINGDON, UB10 0QB

PLANNING
PROPOSED ELEVATIONS

date DEC 2024	client SYED
scale 1:50 @A1	drawing no. 24 / 48PHR / P200

