




1 Ground Floor Plan

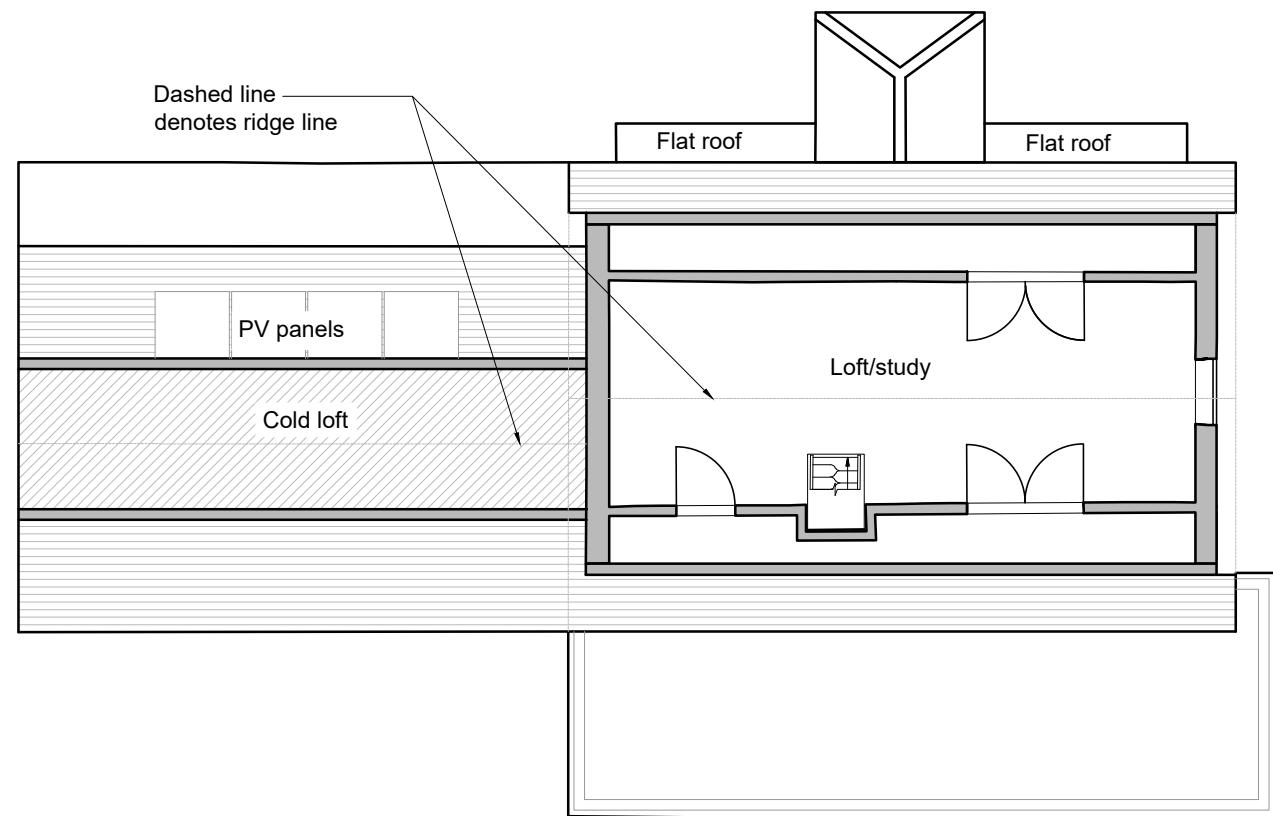

3 Loft plan

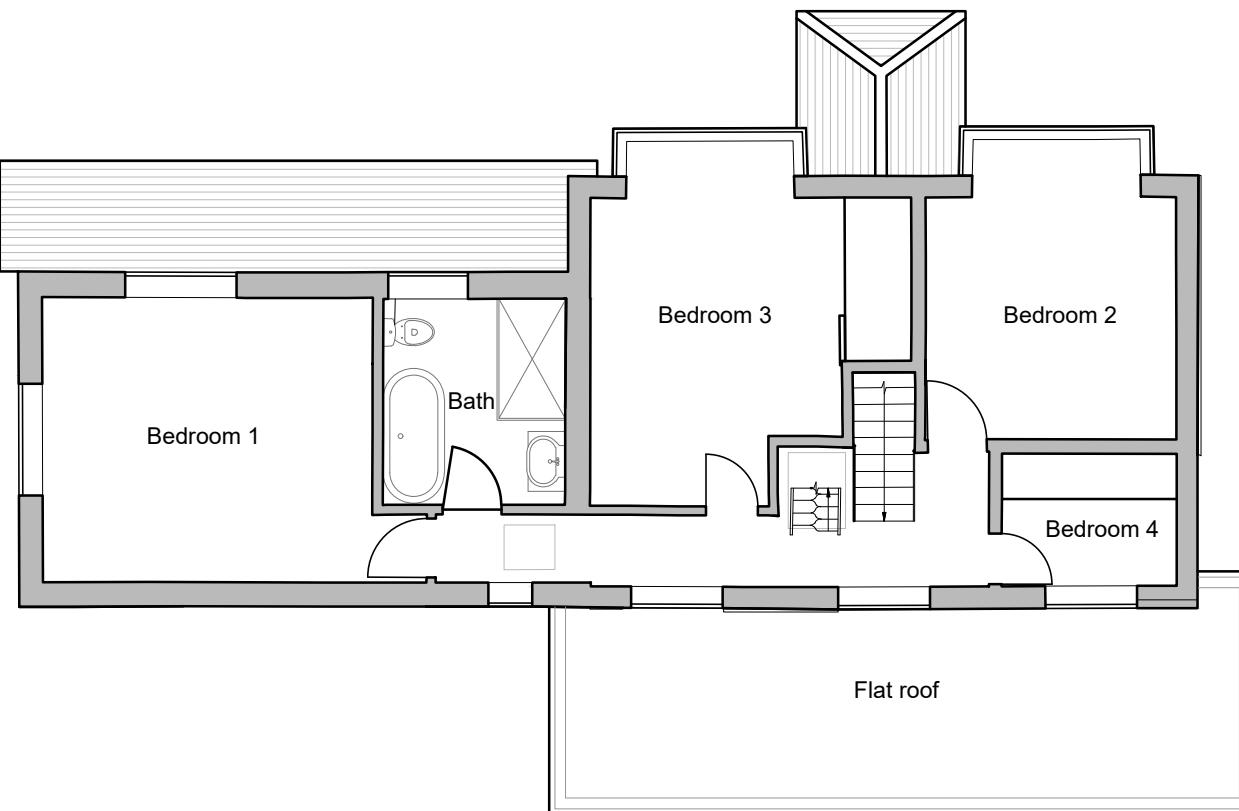

2 First floor plan

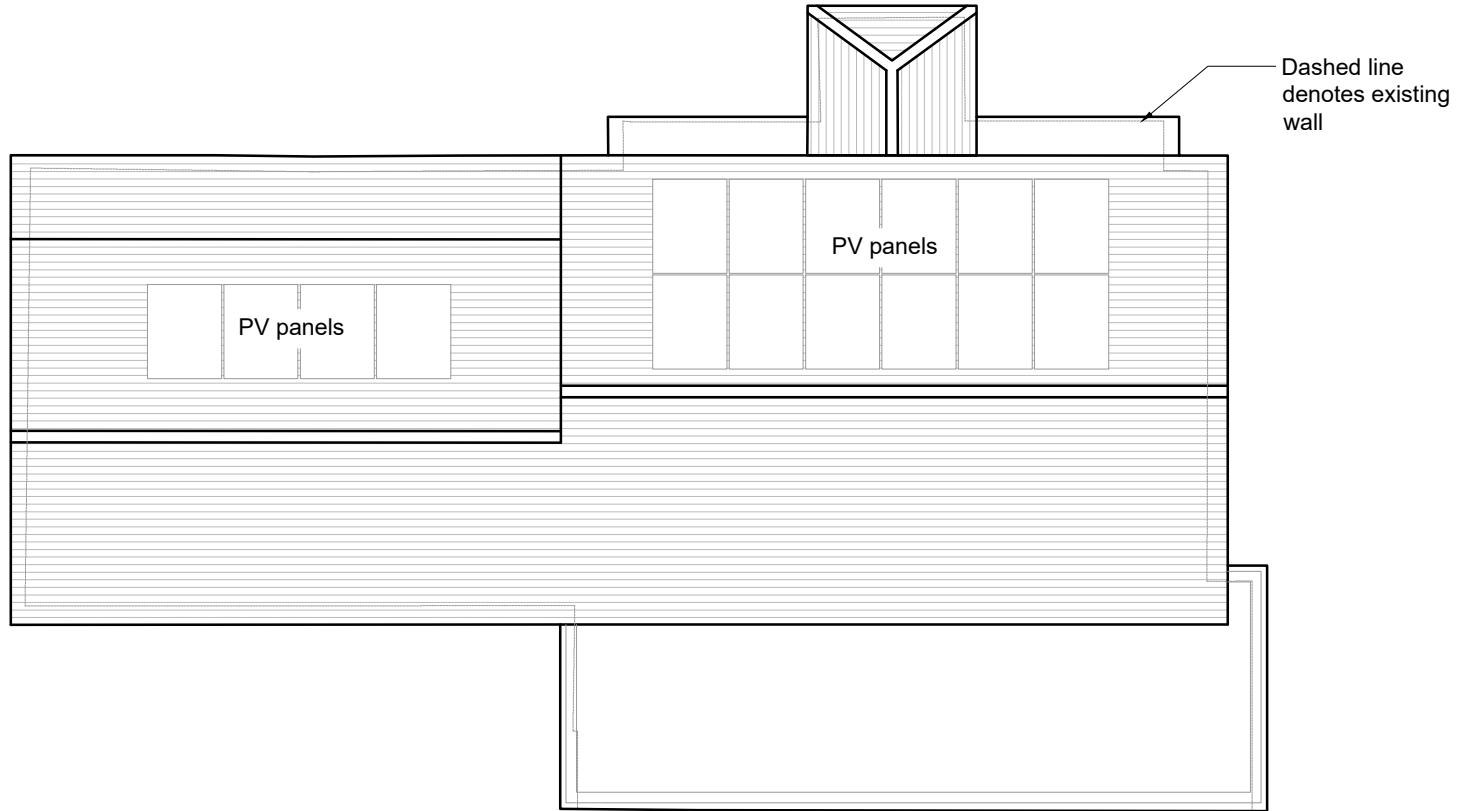

4 Roof plan


Existing walls

CDM regulations 2015

For notifiable projects the building contractor must produce a Construction Phase Plan, which will include:- a statement of methods of construction, hazards, risks and how the works are to be controlled.

A notifiable project is defined as works that are 30 working days long, with 20 workers at any point in the project or exceeds 500 working person days - this includes domestic projects. To be read in conjunction with all CDM and HSE regulations.

Scale 1:100

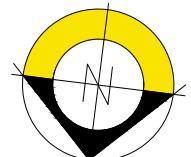

REV.	DATE	NOTES	BY	CHECKED	PROJECT	DRAWING TITLE		eco
0	10/06/22	First issue	AC	AB	90 Vine Lane, Uxbridge UB10 0BE	Existing floor plans		design
A	12/07/22	Drawings status changed	AC	AB				consultants
B	21/03/23	Drawings status changed Roof plan added	SSD	AC				
					CLIENT	JOB NO.	DWG. NO.	STATUS
					Jonathan Dilworth	E3743	003	Planning
					SCALE	DWG. SIZE	REV.	
					1:100	A3	B	
					DWG. INFORMATION			
					X:\Jobs\E3743\90 Vine Lane, Uxbridge\3.0 Drawings\3.2 Drawings\3.2 Drawing Sheets\E3743 Existing.dwg	NOTES Do not scale from this drawing. Only use figured dimensions. All dimensions to be checked on site, before work commences. Any discrepancies should be reported to the architect / contract administrator.		
						COPYRIGHT © This drawing is copyright and issued to you in confidence. It must not be copied, used or disclosed, in whole or in part to third parties. It remains the property of eco design consultants		

eco design
consultants
Architects & Environmental Consultants
South Pavilion, MK Art Centre, Parklands,
Great Linford, Milton Keynes, MK14 5DZ
T: 01908 886854
E: studio@ecodesignconsultants.co.uk
W: www.ecodesignconsultants.co.uk