



Bay roofs raised -  
additional insulation above

Obscure  
150  
Subservient ridge -  
150mm below proposed  
ridgeline of main dwelling

Orange dashed line indicates  
existing structure  
150

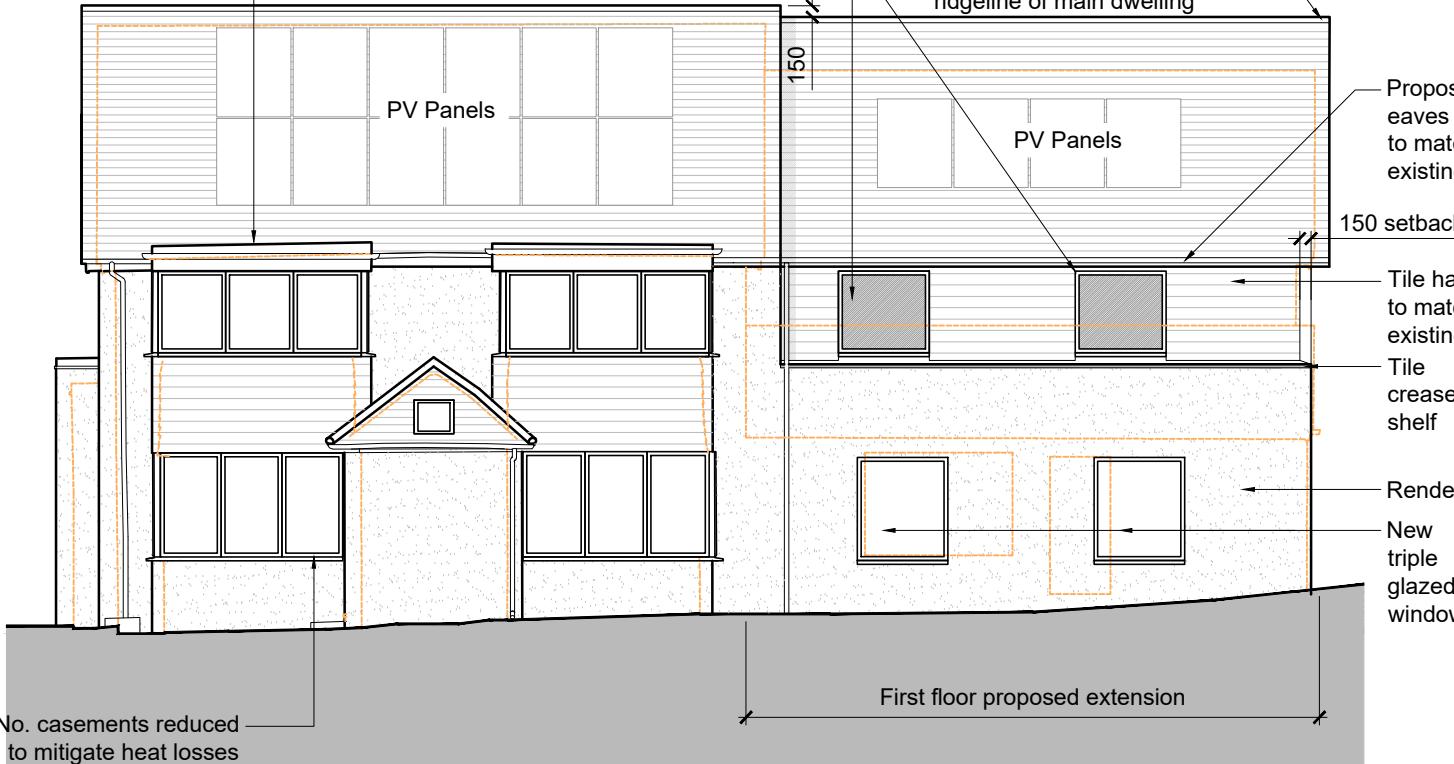

1 Proposed South Elevation

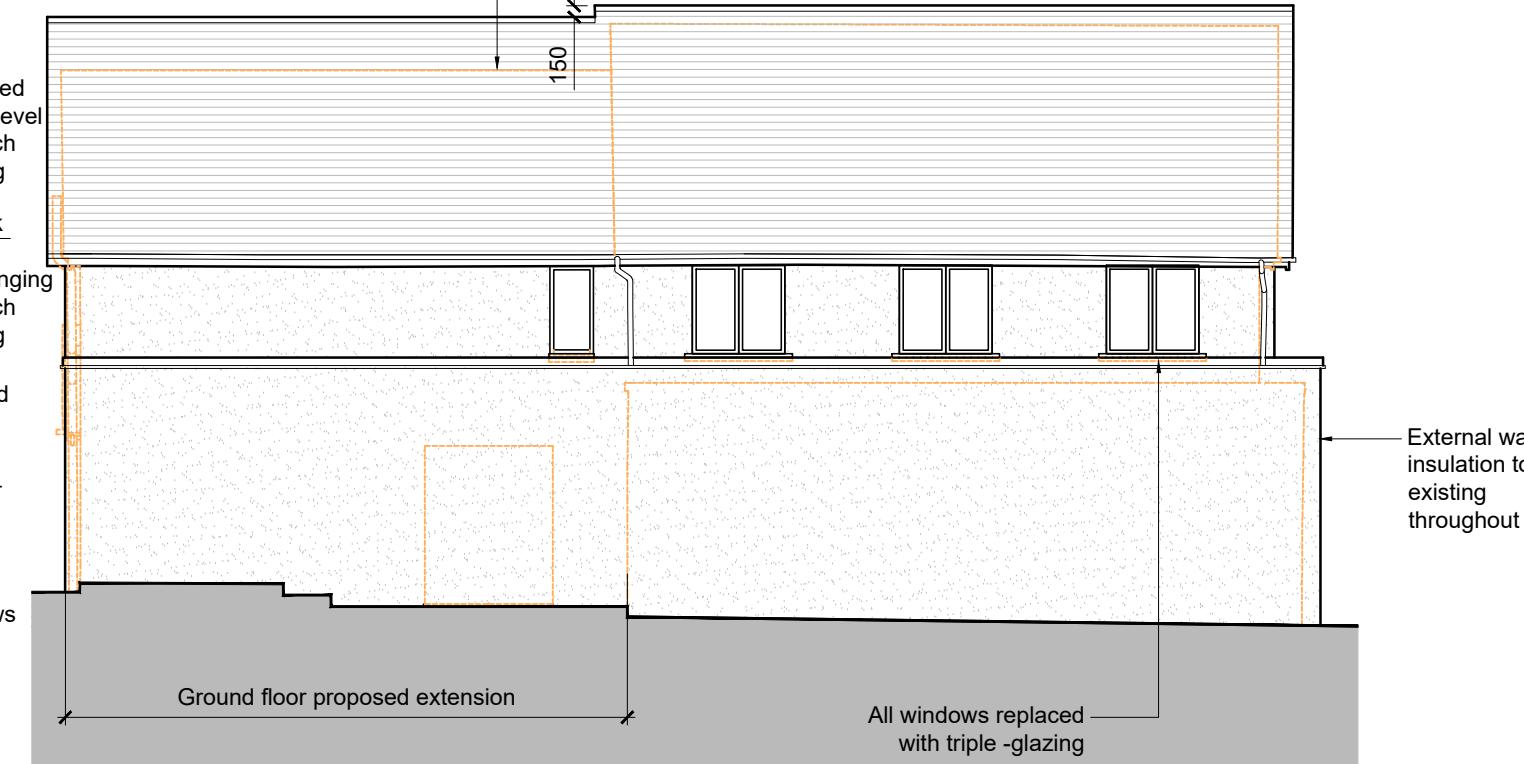


2 Proposed North Elevation

Existing parapet raised  
to accommodate  
proposed insulation and  
green roof substrate to  
existing flat roof



3 Proposed West Elevation

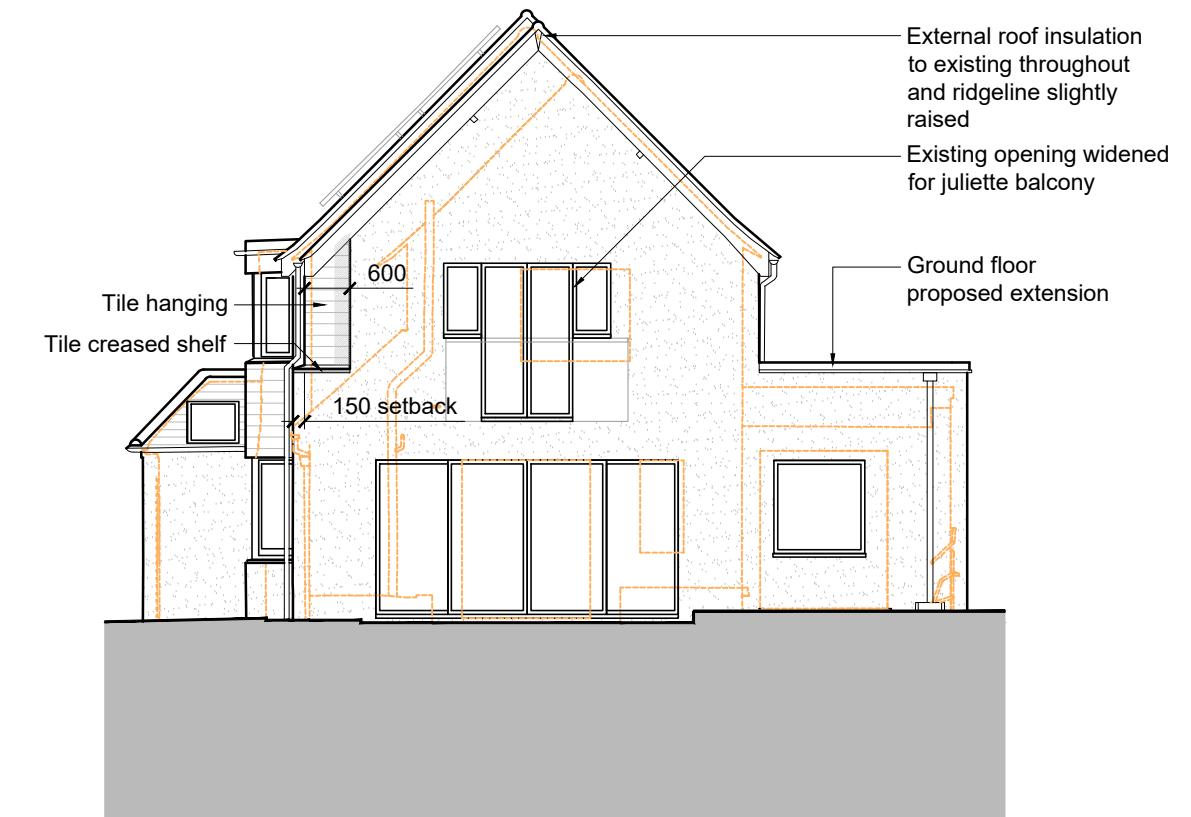


4 Proposed East Elevation

#### CDM regulations 2015

For notifiable projects the building contractor must produce a Construction Phase Plan, which will include:- a statement of methods of construction, hazards, risks and how the works are to be controlled.

A notifiable project is defined as works that are 30 working days long, with 20 workers at any point in the project or exceeds 500 working person days - this includes domestic projects. To be read in conjunction with all CDM and HSE regulations.

Scale 1:100

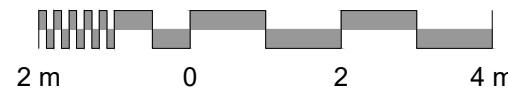

REV.	DATE	NOTES	BY	CHECKED	PROJECT	DRAWING TITLE	DWG. INFORMATION	eco	
0	21/06/22	First issue	SRH	AC	90 Vine Lane, Uxbridge UB10 0BE	Proposed Elevations	X:\Jobs\E3743\90 Vine Lane, Uxbridge\3.0 Drawings\3.2 Drawing Sheets\E3743 Proposed.dwg	design consultants Architects & Environmental Consultants	
A	12/07/22	Drawing status changed	AC	AB	Drawing status changed				
B	23/11/22	Removal of dormers	AC	AB	CLIENT	SCALE	DWG. SIZE	STATUS	
C	21/03/23	Updates as per PHPP report	SSD	AC	Jonathan Dilworth	1:100	A3	Planning	

Existing walls  
New walls  
New insulation  
To be removed/  
extent of existing  
Low headroom

eco

design  
consultants

Architects & Environmental Consultants

South Pavilion, MK Art Centre, Parklands,

Great Linford, Milton Keynes, MK14 5DZ

T: 01908 886854

E: studio@ecodesignconsultants.co.uk

W: www.ecodesignconsultants.co.uk