


1 Proposed South Elevation

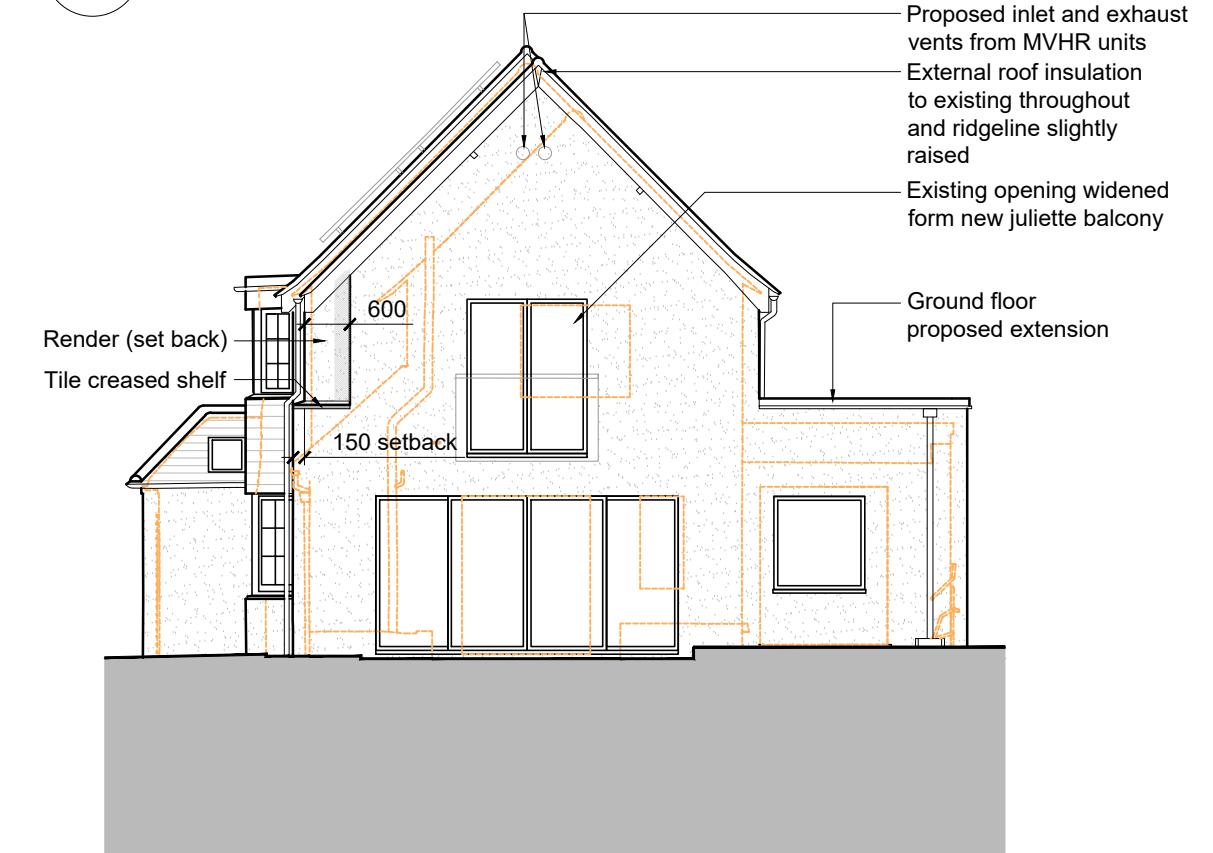

3 Proposed West Elevation

2 Proposed North Elevation




4 Proposed East Elevation

CDM regulations 2015

For notifiable projects the building contractor must produce a Construction Phase Plan, which will include:- a statement of methods of construction, hazards, risks and how the works are to be controlled.

A notifiable project is defined as works that are 30 working days long, with 20 workers at any point in the project or exceeds 500 working person days - this includes domestic projects. To be read in conjunction with all CDM and HSE regulations.

Scale 1:100

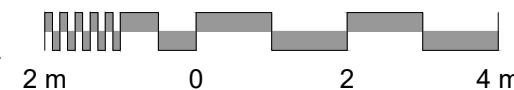

REV.	DATE	NOTES	BY	CHECKED	PROJECT	DRAWING TITLE	DWG. NO.	DWG. SIZE	STATUS
0	21/06/22	First issue	SRH	AC	90 Vine Lane, Uxbridge UB10 0BE	Proposed Elevations			
A	12/07/22	Drawing status changed	AC	AB					
B	23/11/22	Removal of dormers	AC	AB					
C	21/03/23	Updated per PHPP report	SSD	AC					
		Drawing status changed							
D	28/04/23	Addition of MVHR ducts	SSD	JW					
		Roflights in porch updated							
E	14/07/23	Window sizes updated & fenestration added	JW	KS					
F	19/07/23	En-suite window updated	JW	AB					
DWG. INFORMATION									
NOTES Do not scale from this drawing. Only use figured dimensions. All dimensions to be checked on site, before work commences. Any discrepancies should be reported to the architect / contract administrator.									
COPYRIGHT © This drawing is copyright and issued to you in confidence. It must not be copied, used or disclosed, in whole or in part to third parties. It remains the property of eco design consultants									
South Pavilion, MK Art Centre, Parklands, Great Linford, Milton Keynes, MK14 5DZ									
T: 01908 886854									
E: studio@ecodesignconsultants.co.uk									
W: www.ecodesignconsultants.co.uk									

eco design
consultants

Architects & Environmental Consultants