



NOTES

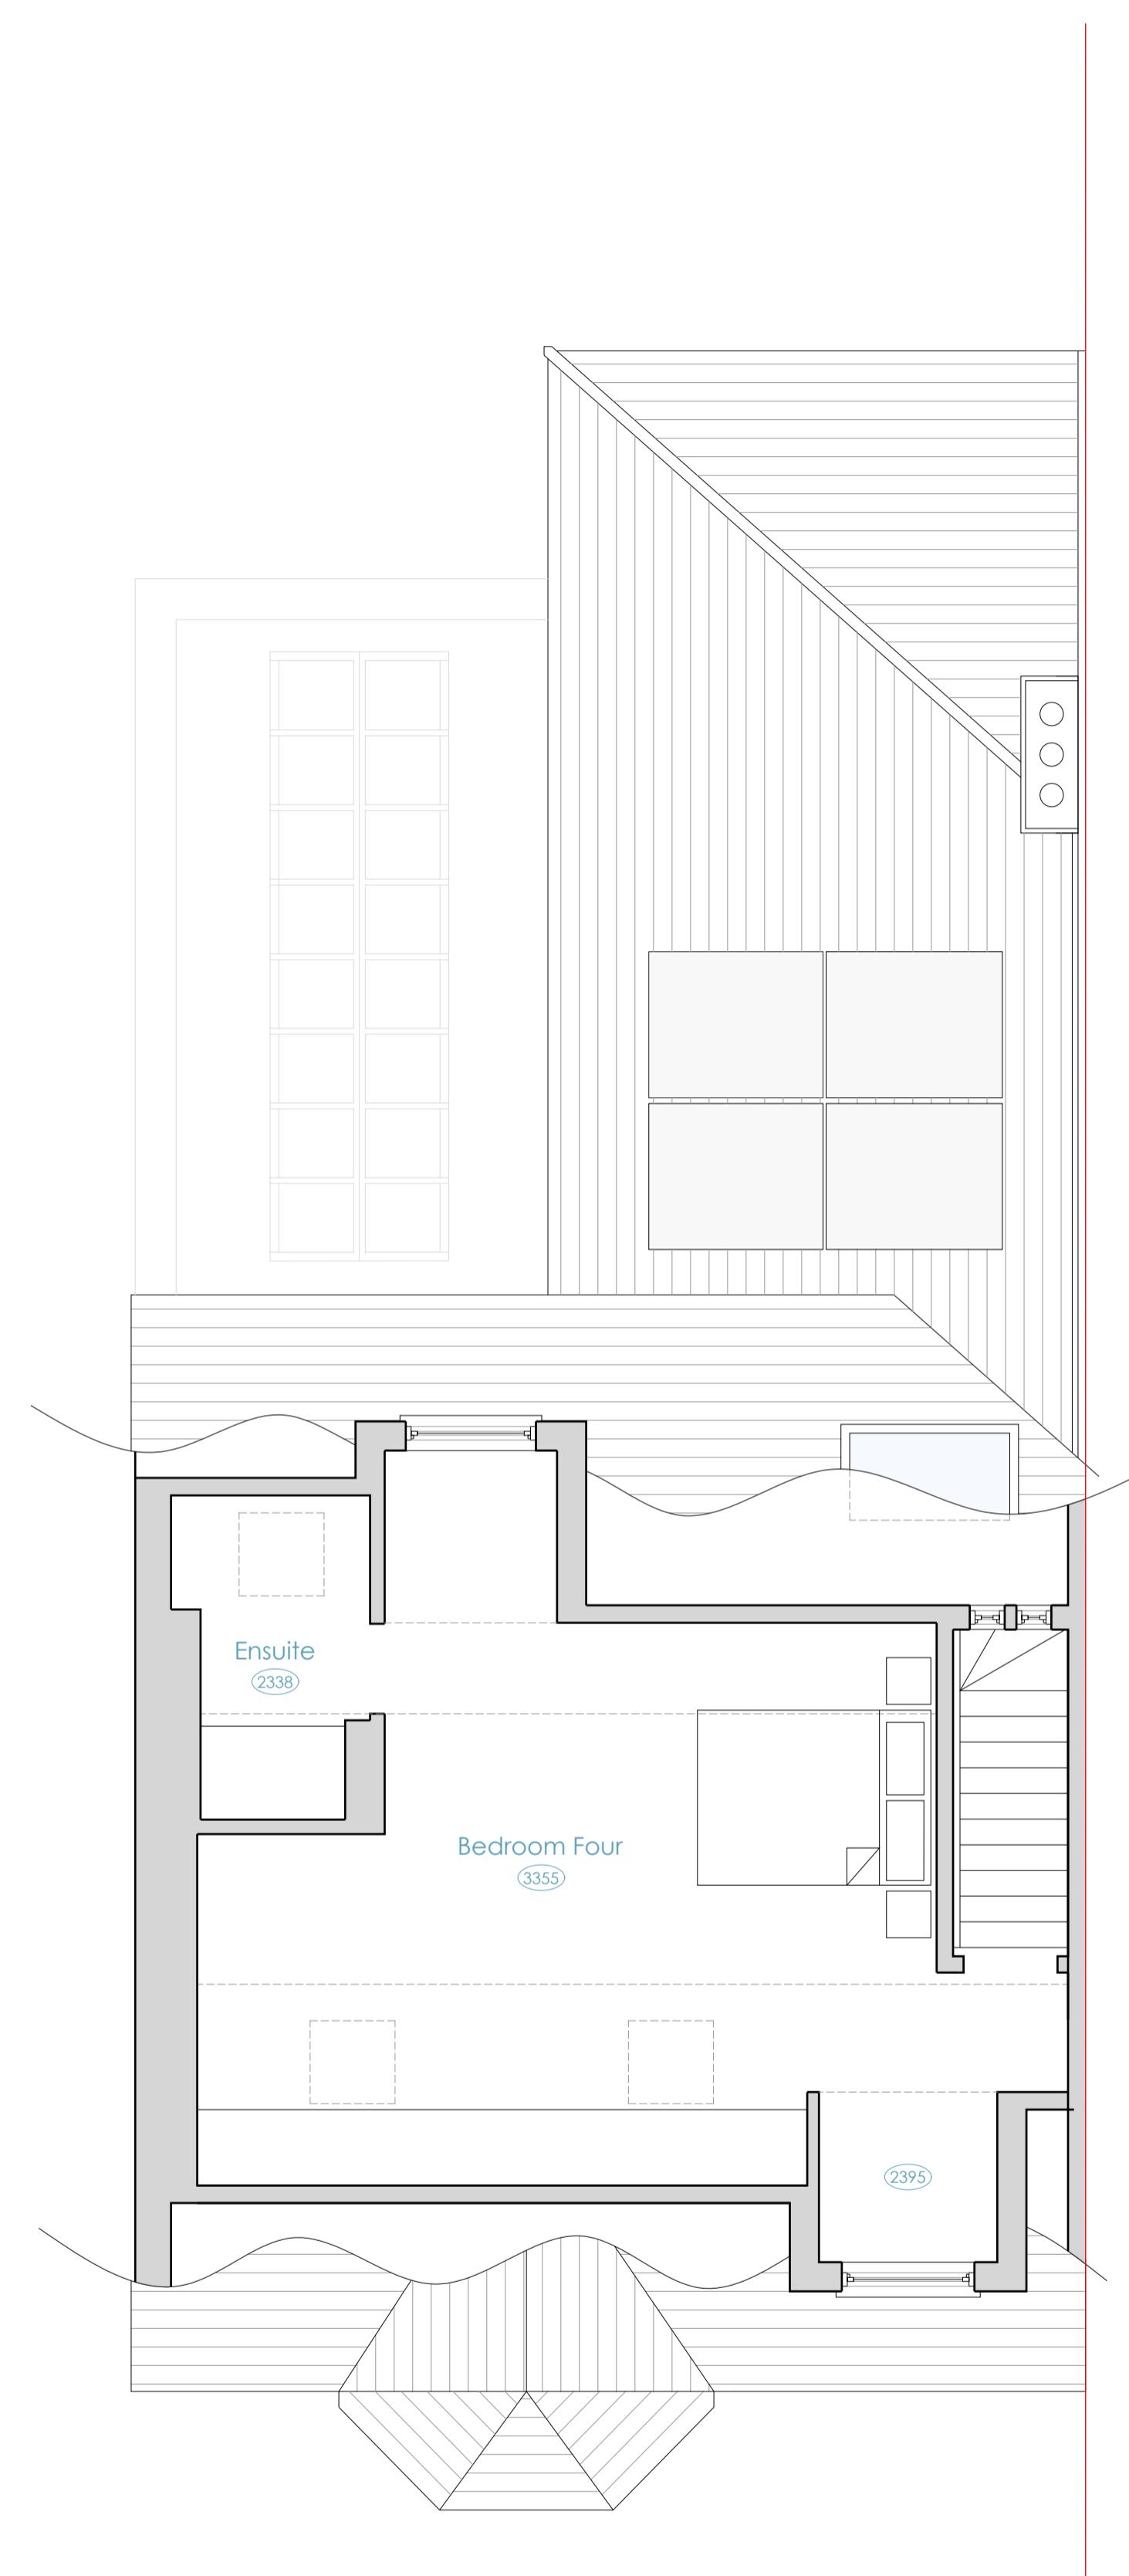

EXISTING SECOND FLOOR PLAN

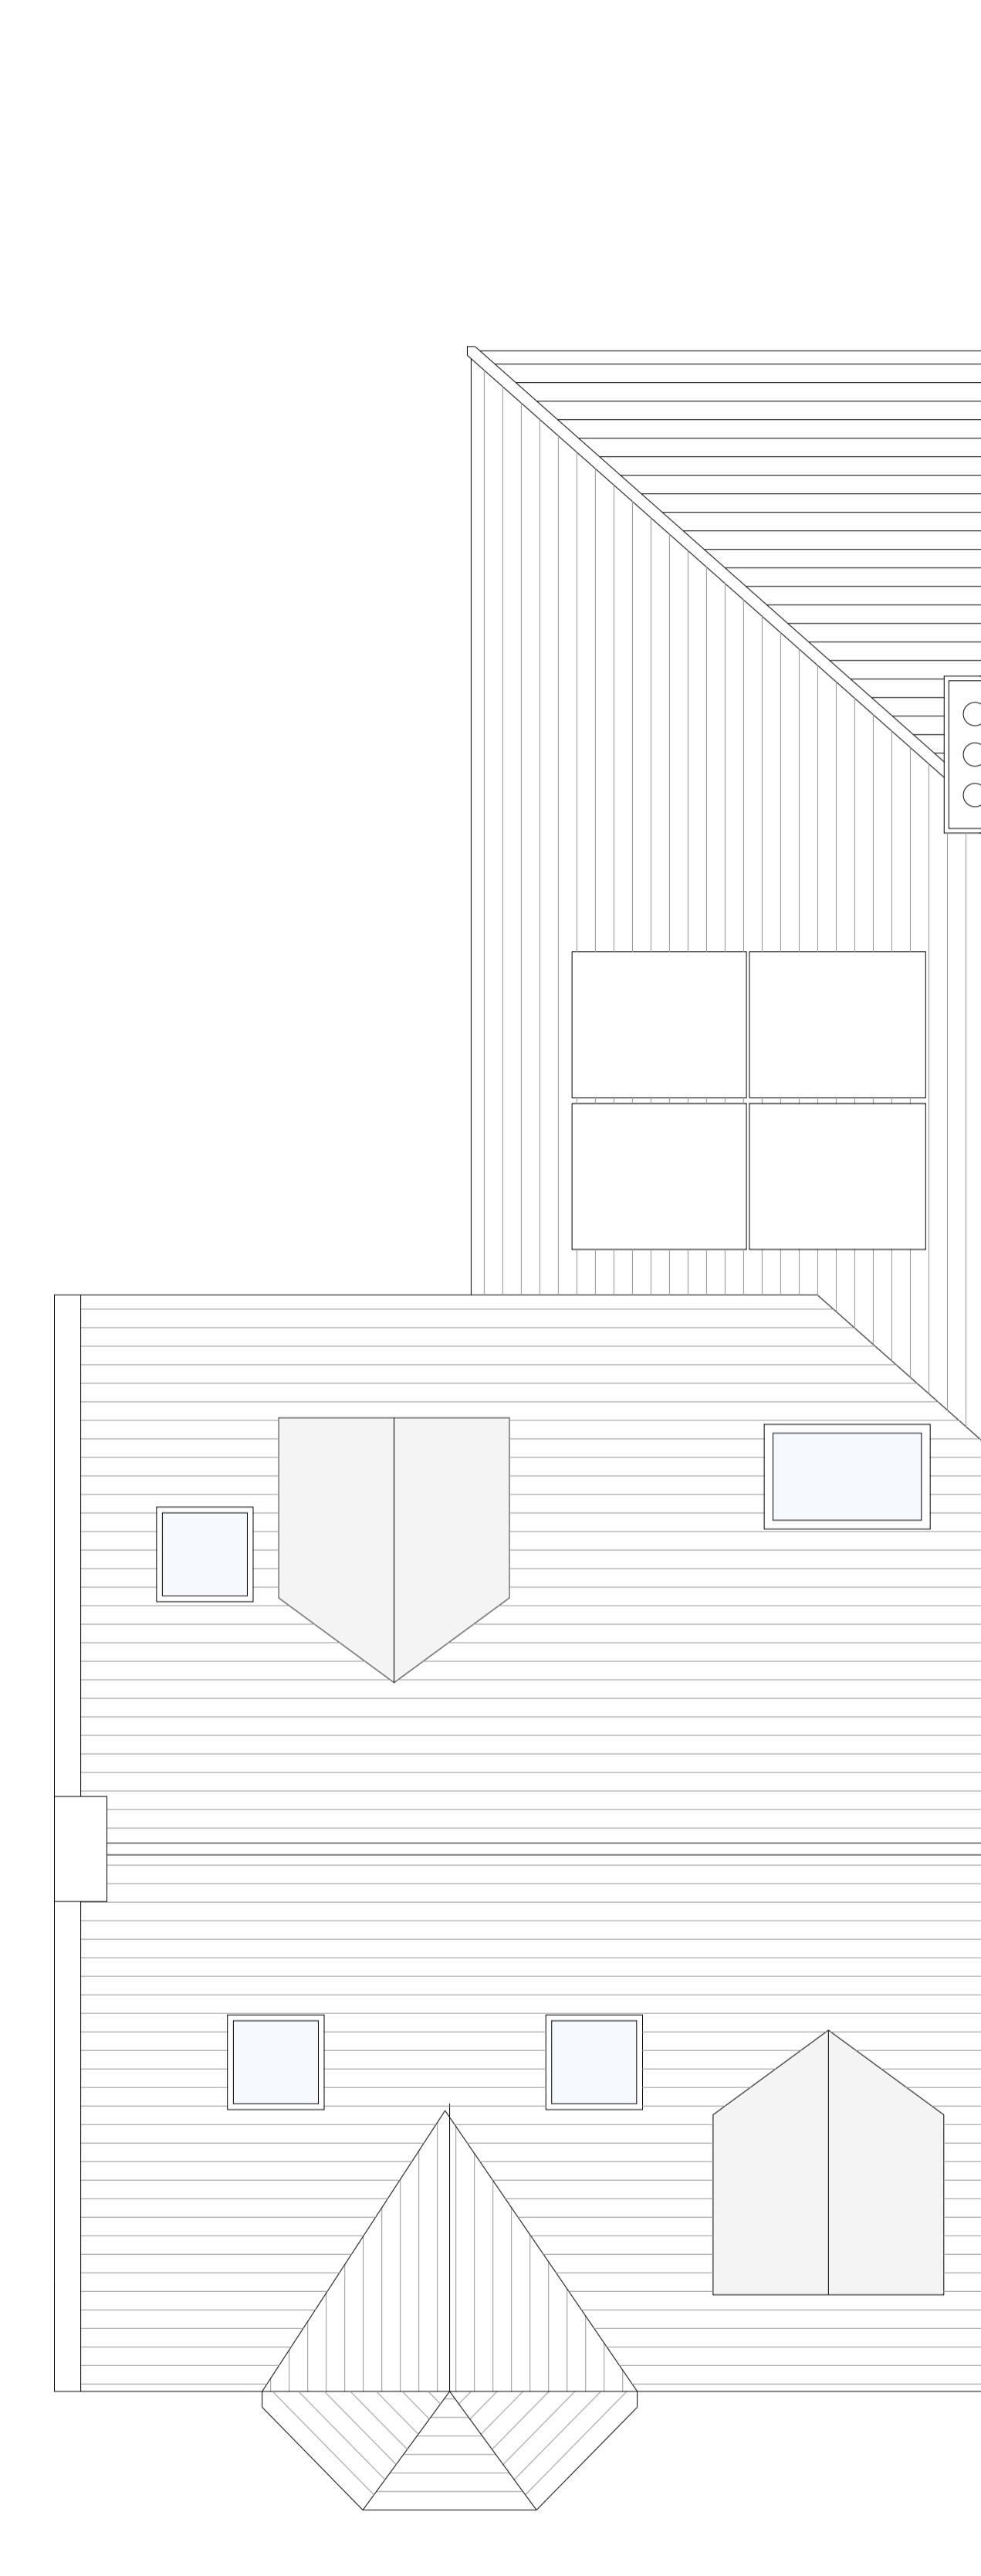

EXISTING ROOF PLAN



LMB ARCHITECTURE
 architecture • surveying • interior design
www.lmba.co.uk
mail@lmba.co.uk

4 Hill View,
 Plough Hill,
 Sevenoaks,
 TN15 8PS

t: +447964 195954

project:
 62 Hallowell Road
 Northwood, HA6
 client:
 Mr & Mrs Hammond

drawing title:
 Existing Second Floor & Roof Plans

drawing status:
 Survey

scale date drawn by checked by
 1:50 @ A1 13/1/24
 1:100 @ A3

job no. drawing no. revision
 2408 002 P1