
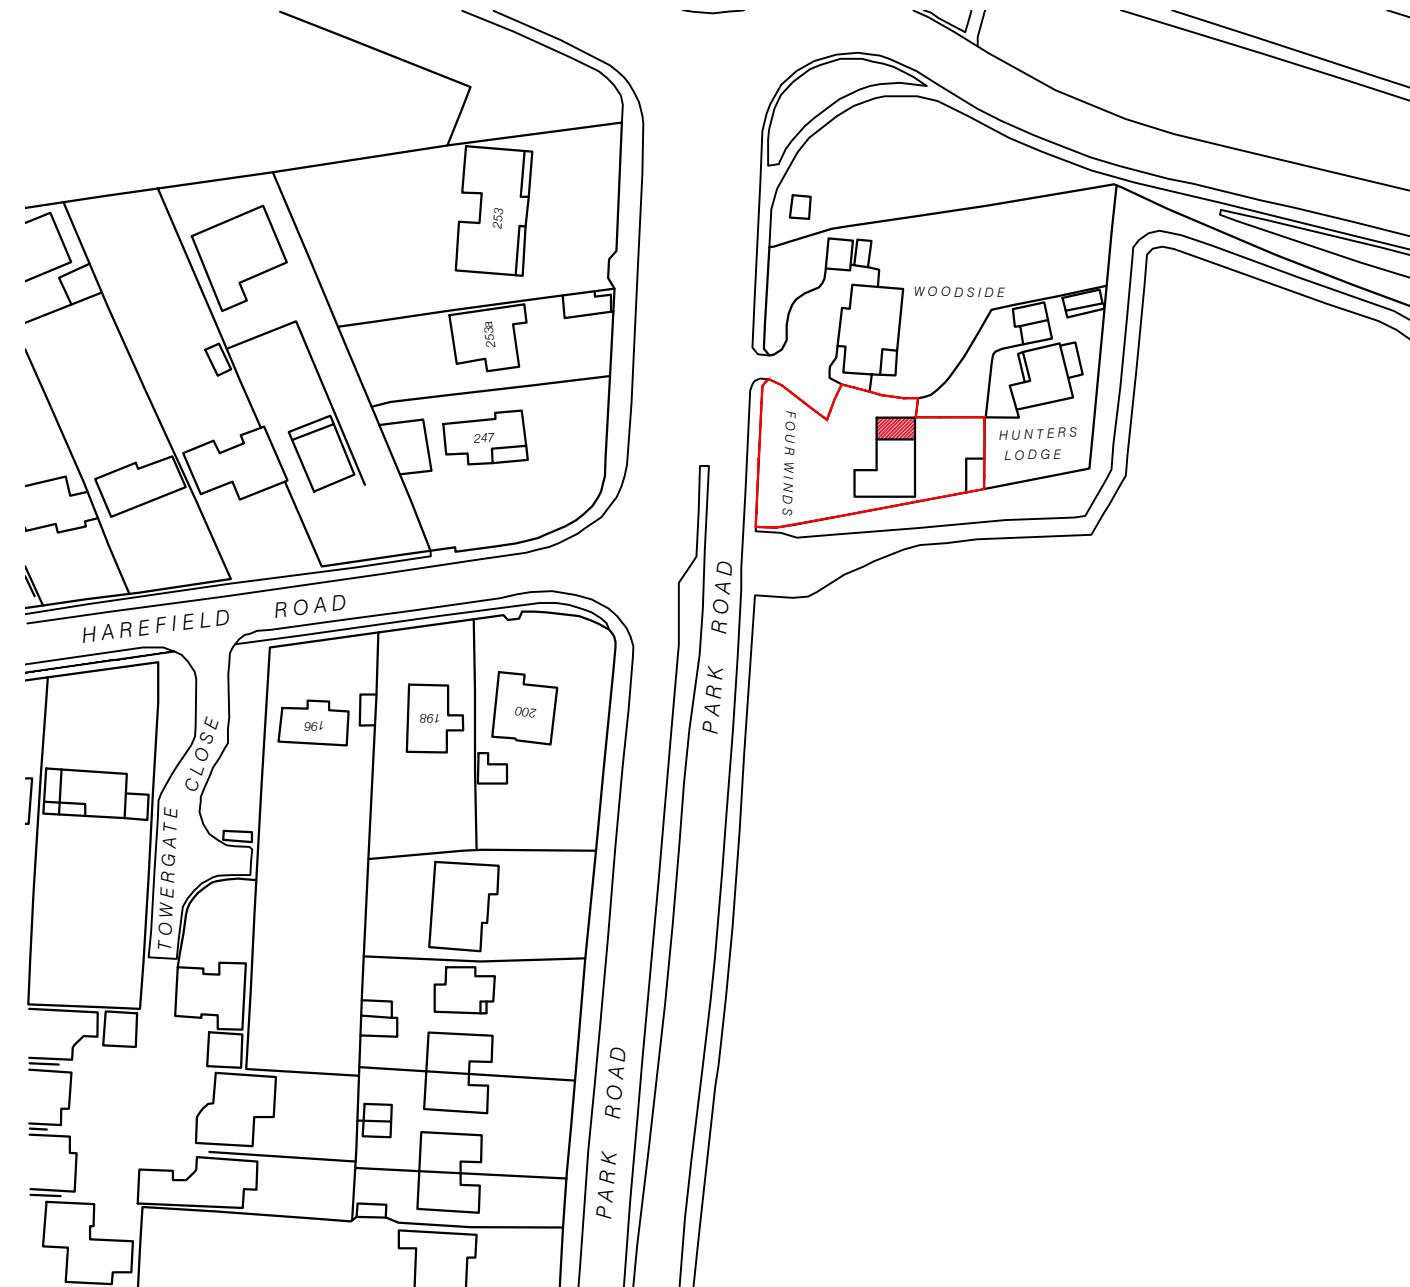


NOTES
THIS DRAWING IS FOR PLANNING USE ONLY,
STRUCTURE AND BUILDING CONTROL
APPROVAL IS REQUIRED BEFORE
COMMENCEMENT OF ANY BUILDING
WORKS. DO NOT REPRODUCE THIS
DRAWING WITHOUT PERMISSION, THIS
DRAWING IS SUBJECT TO COPYRIGHT .

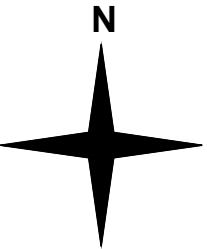

Scale 1:500
1:500
10m 0 10m 20m 30m 40m 50m

Issue	Notes	Drawn	Date
Express Plans			
Suite 12, 29 Belmont Road, Uxbridge, UB8 1QS Tel: 07375 455206 Email: info@expressplans.co.uk			
Client Mr. & Mrs. Dhansh Estates Ltd Four Winds Park Road Uxbridge UB8 1NT			
Drawing Title SITE PLAN			
Scale 1:500	Date 01/10/22	Checked AZ	Drawn By AZ
Drawing Number D13			Revision