




LOWER GROUND FLOOR PLAN

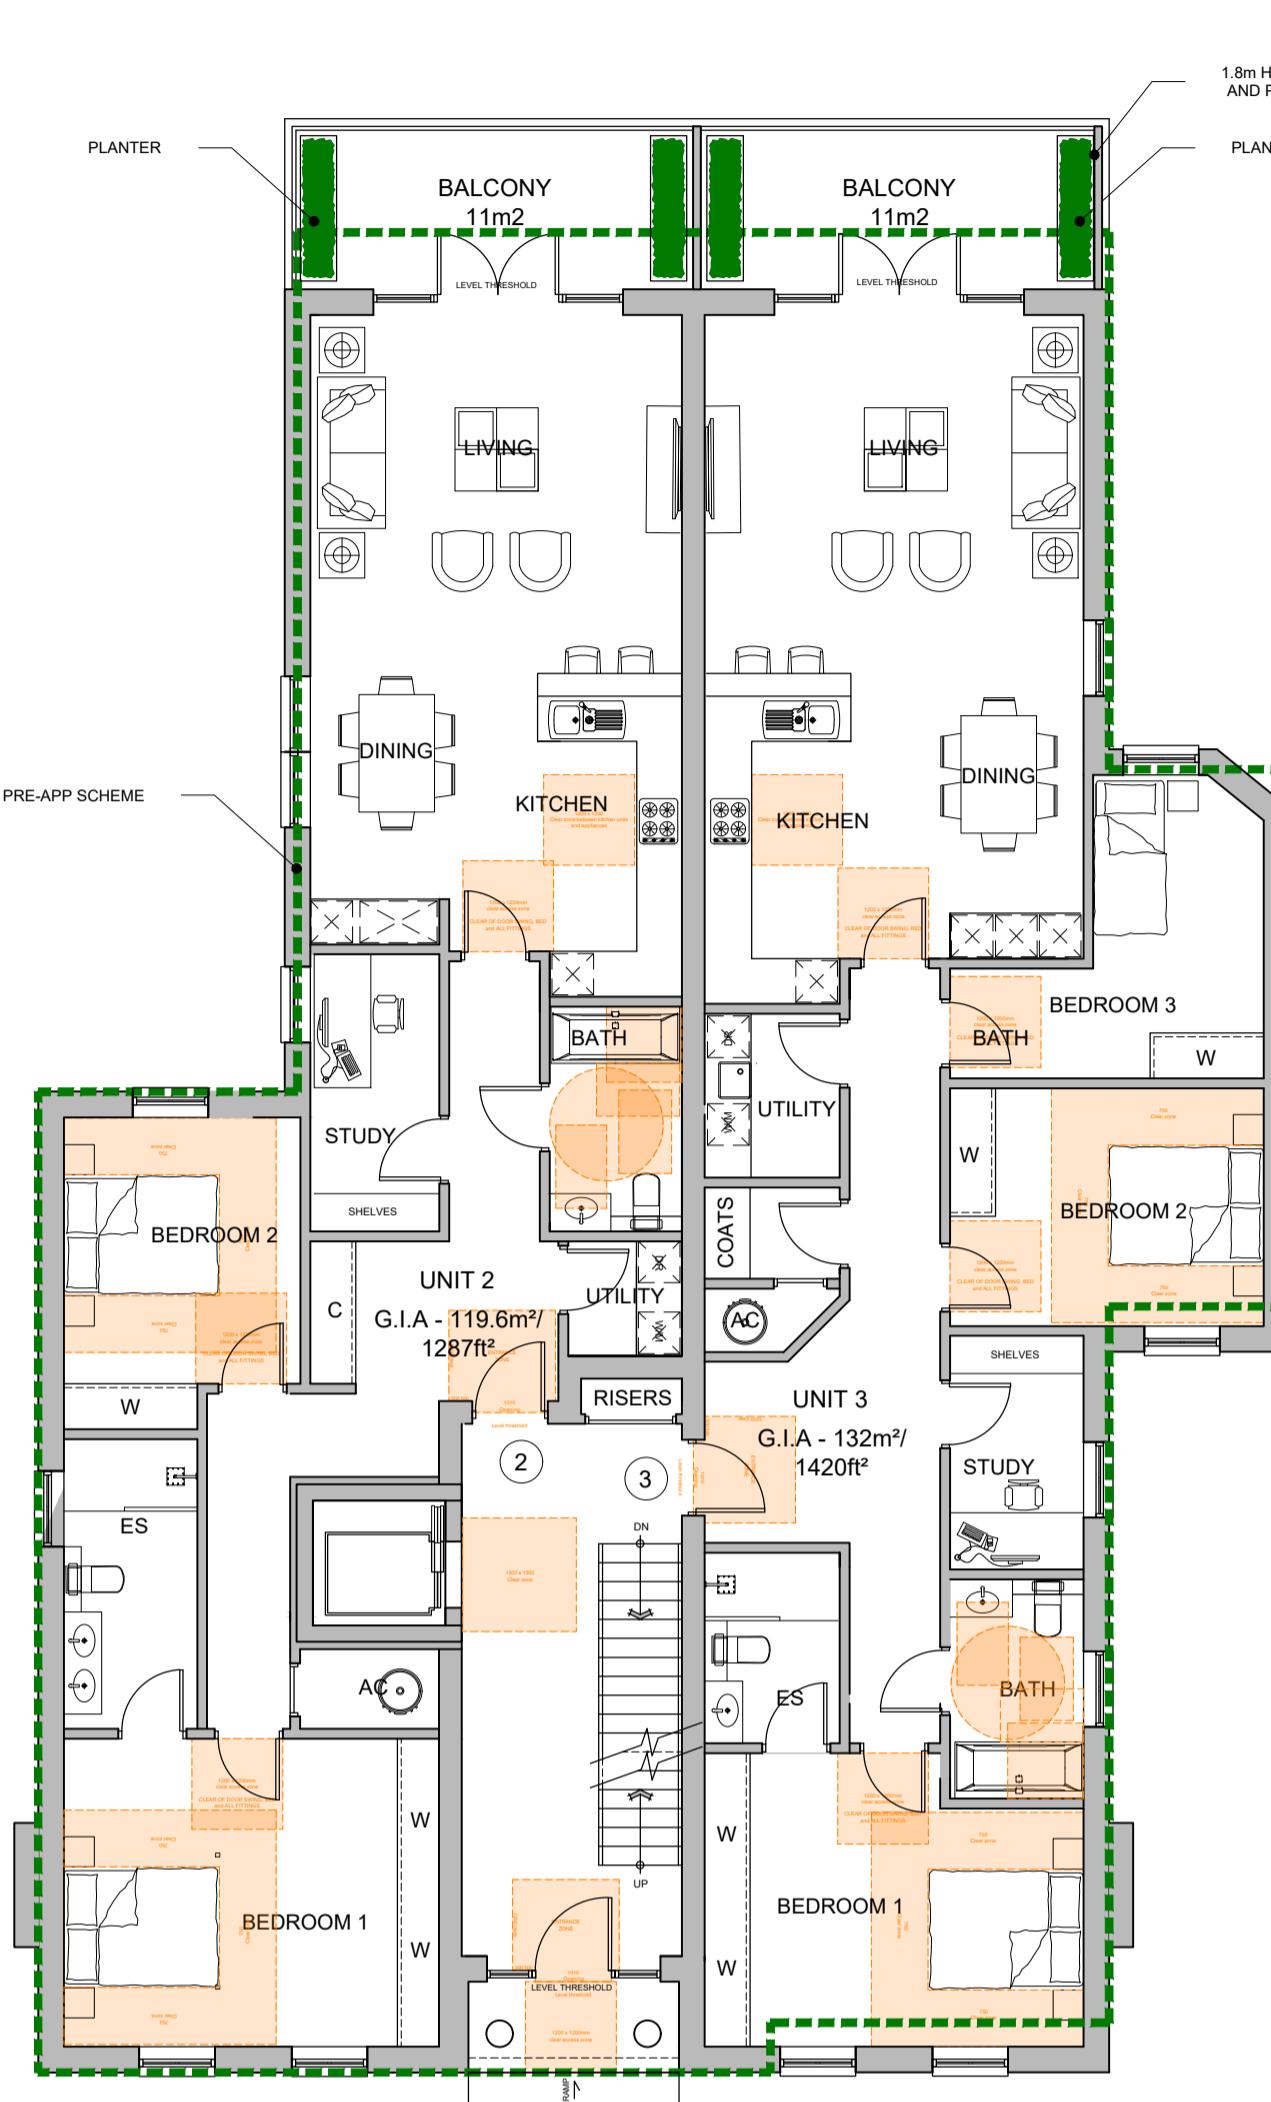

GROUND FLOOR PLAN

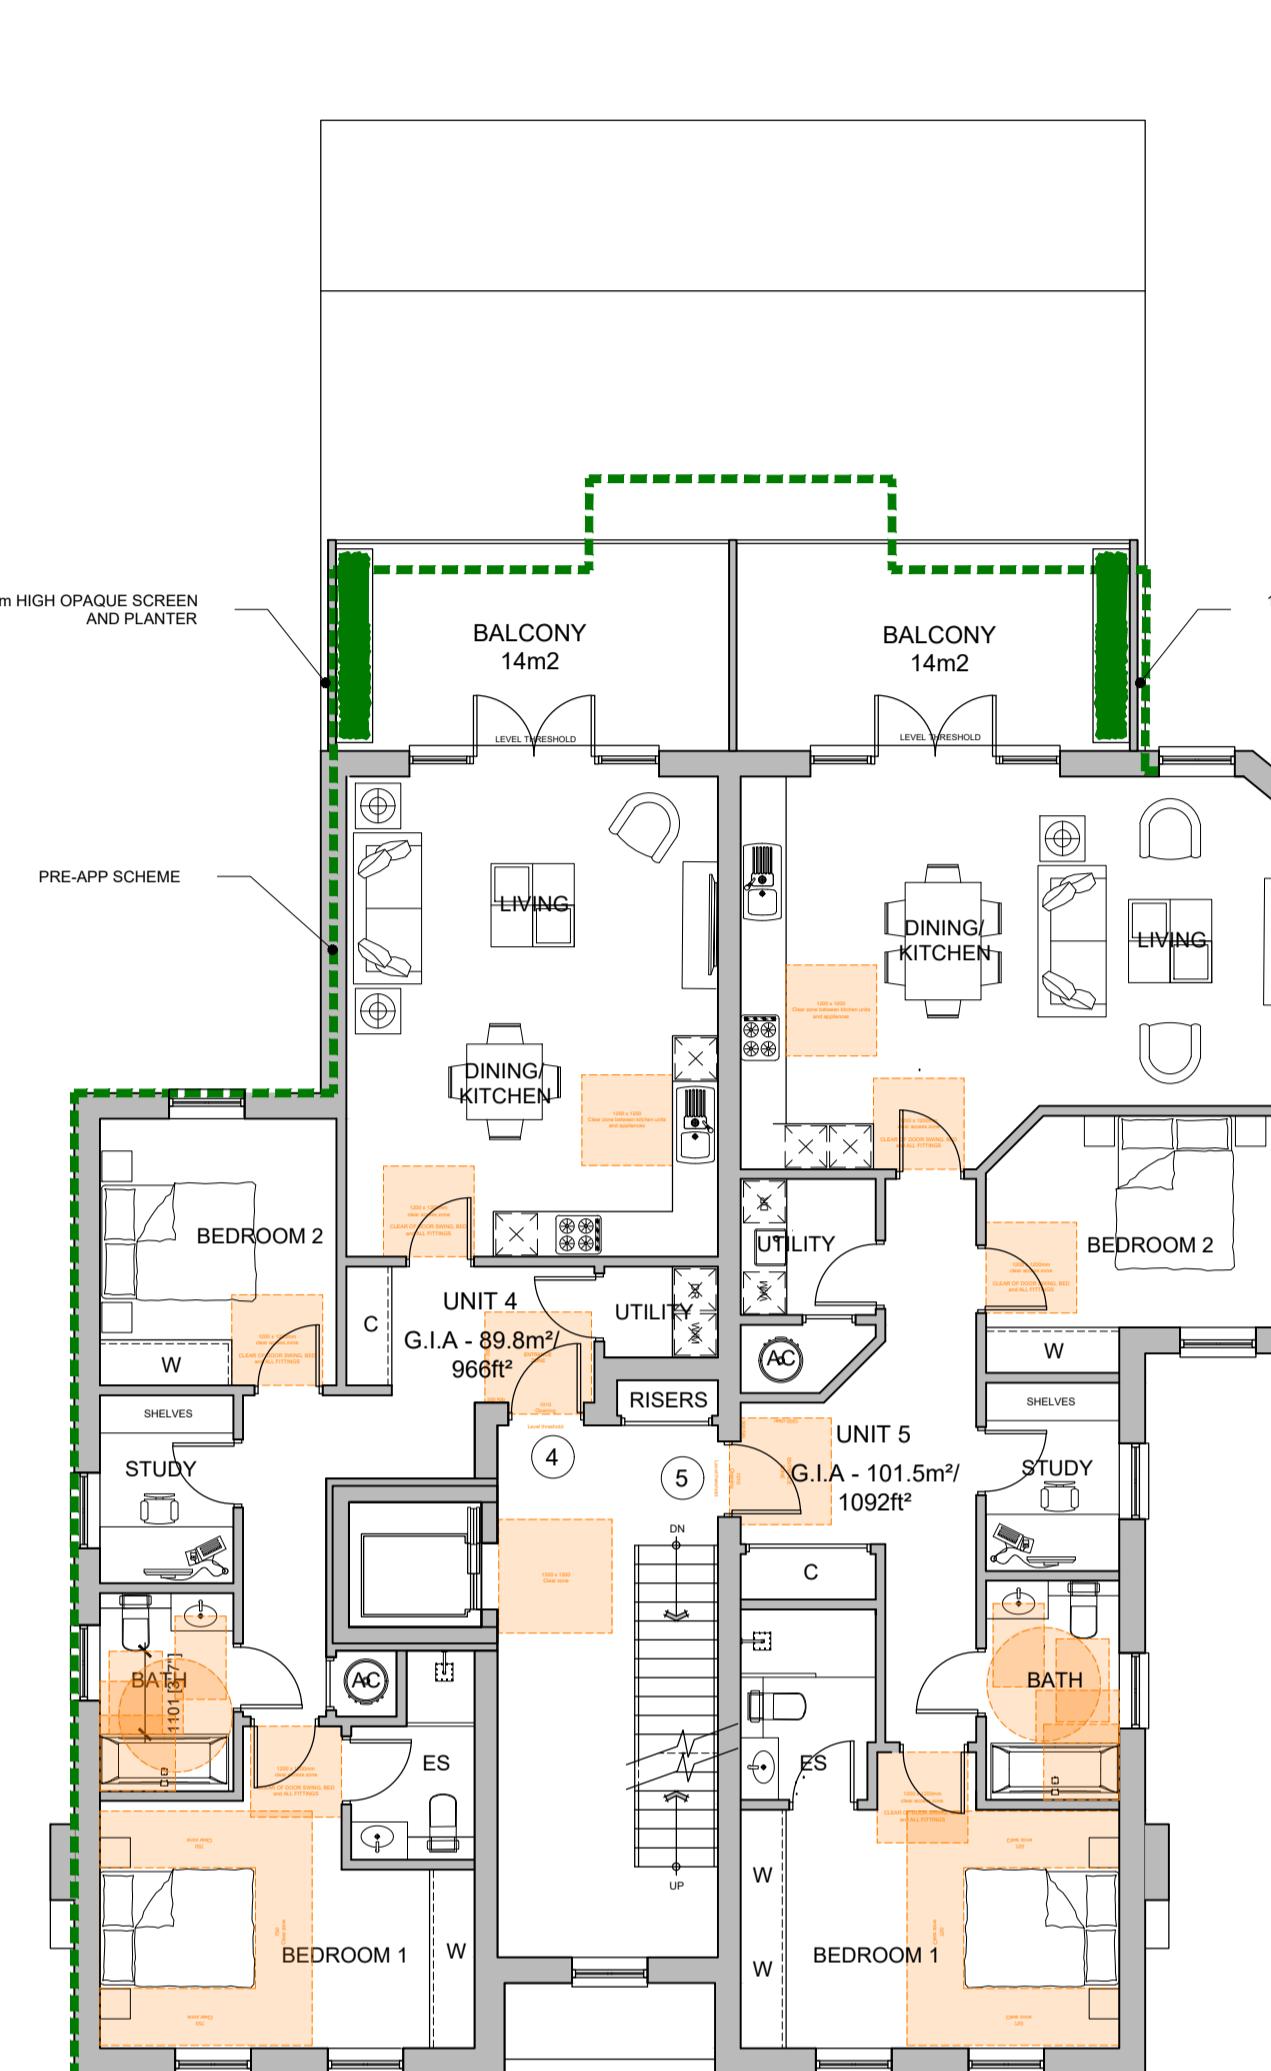


FIRST FLOOR PLAN

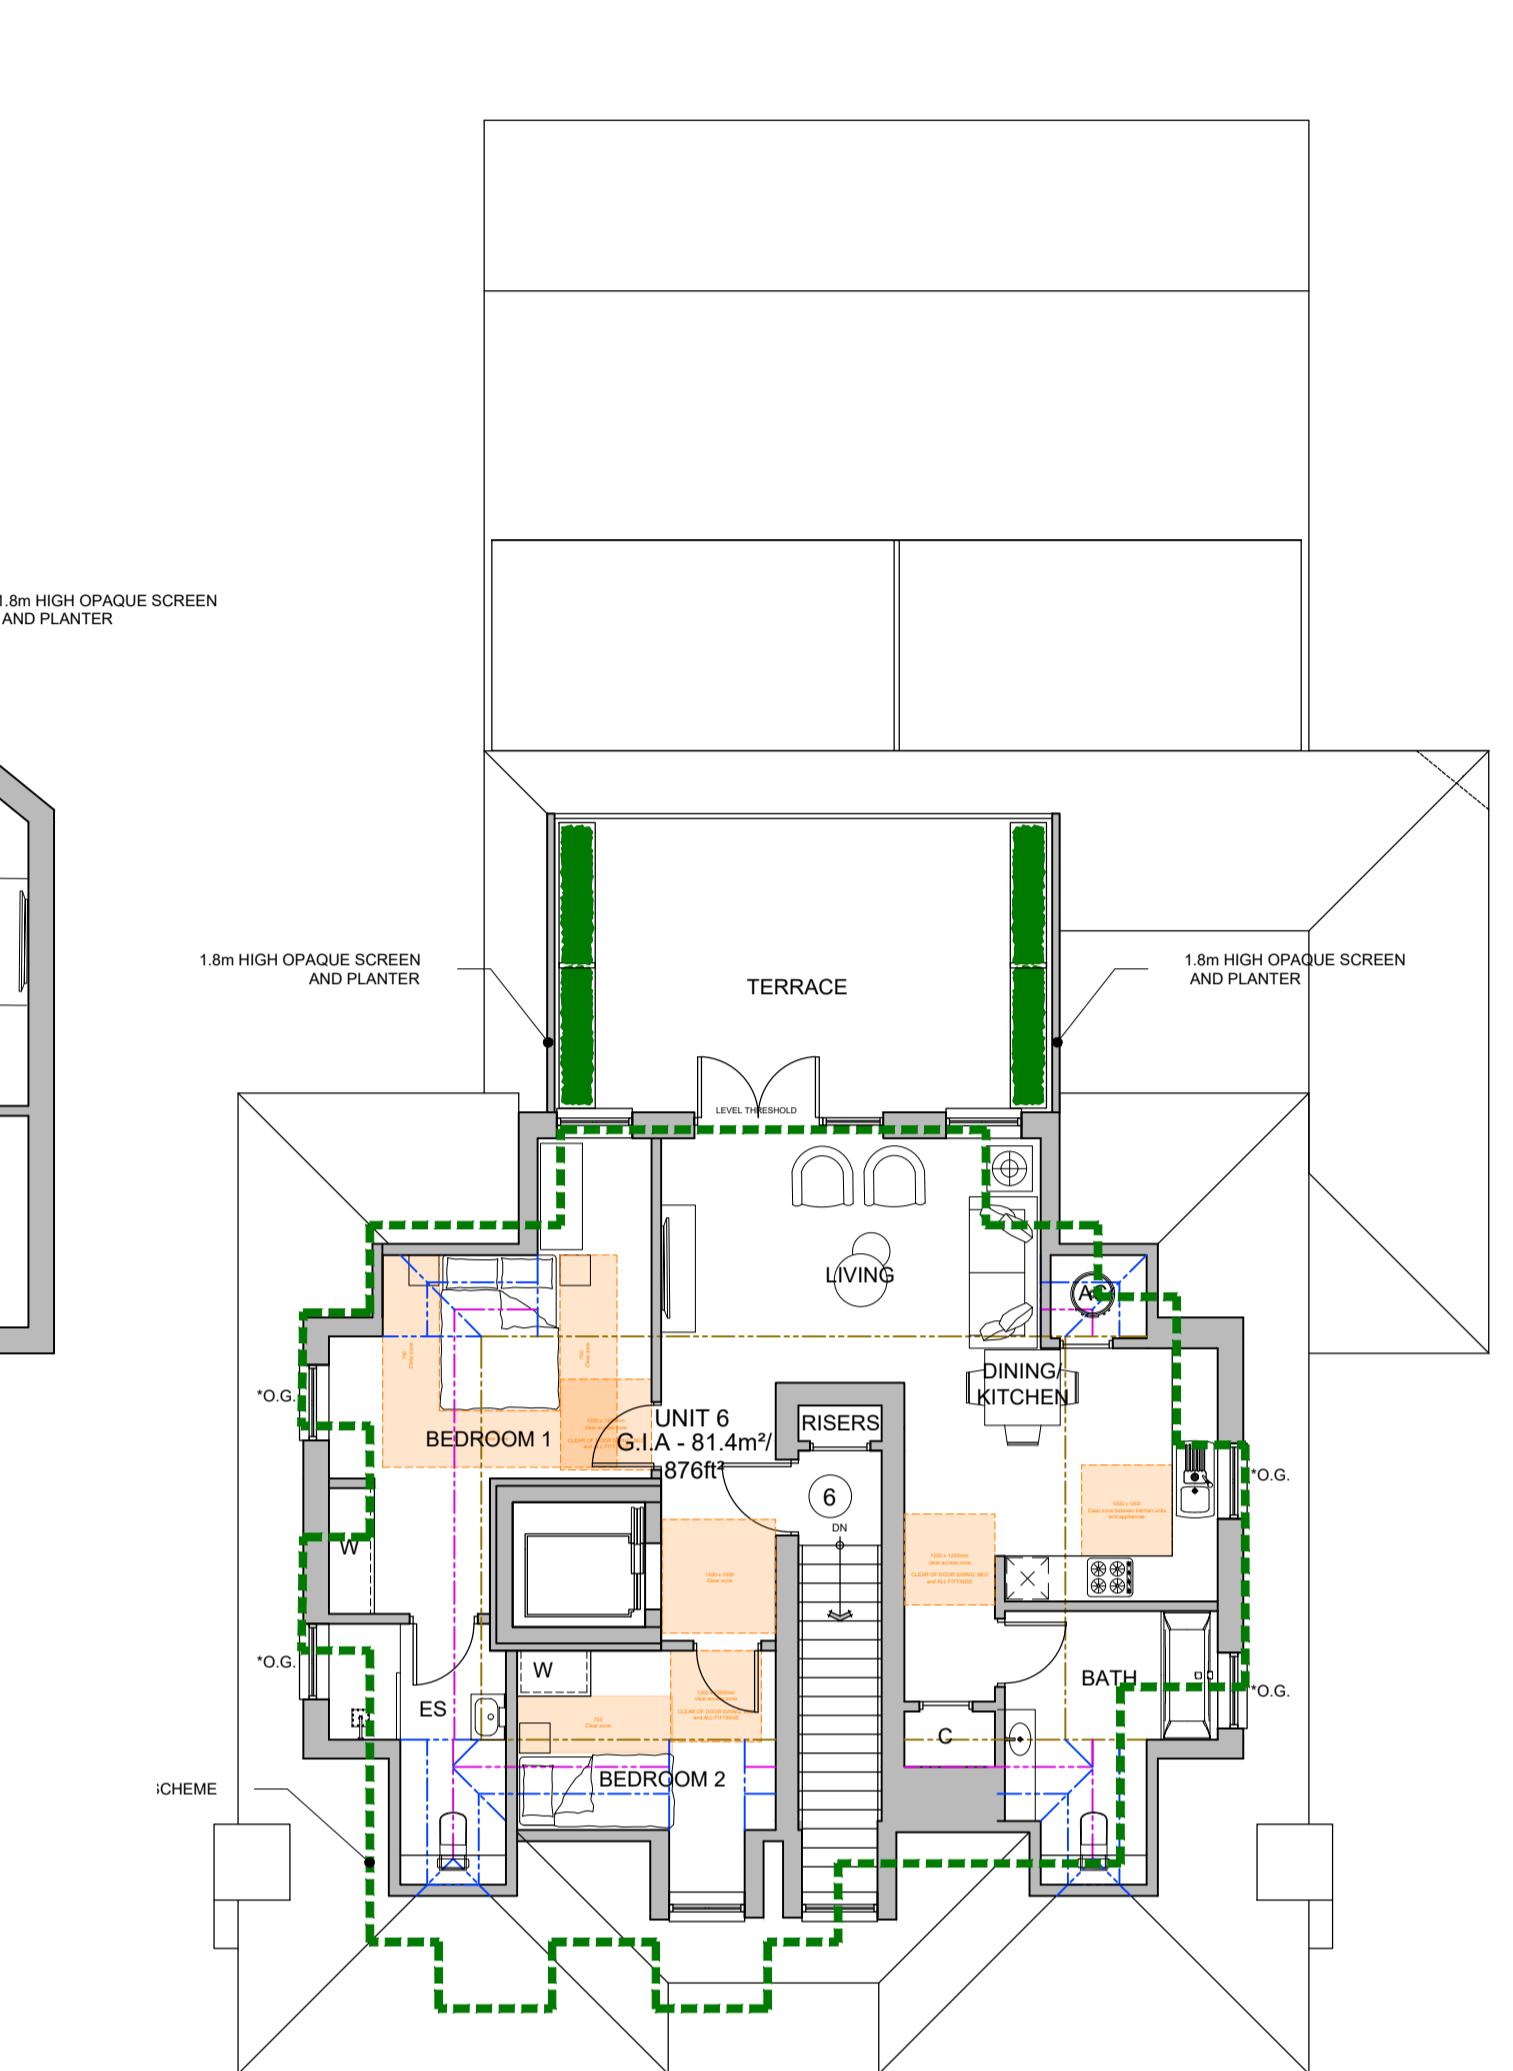

SECOND FLOOR PLAN

1500mm ABOVE FFL
1800mm ABOVE FFL
2100mm ABOVE FFL
2400mm ABOVE FFL

Proposed Schedule of Accommodation				
Plot No	Bed	Balcony/ Terrace m ²	GIA m ²	GIA ft ²
Plot 1	2 BED+STUDY(4 person)	29	177.0	1905
Plot 2	2 BED+STUDY(4 person)	11	119.6	1287
Plot 3	3 BED+STUDY(5 person)	11	132.0	1421
Plot 4	2 BED+STUDY(4 person)	14	89.8	967
Plot 5	2 BED+STUDY(4 person)	14	101.5	1092
Plot 6	2 BED(3 person)	27	81.4	876
Total		106.0	701.3	7548

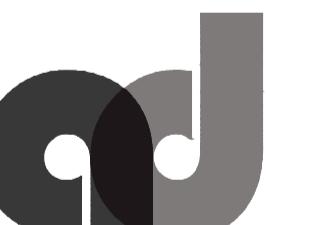Rev. A	Date 18.01.24	Detail PLANS UPDATED TO COMPLY WITH M4(2) RULES
Status PLANNING		
 ASCOT DESIGN Timeless architecture Ascot Design Ltd, Ashurst Manor, Ashurst Park, Ascot, Berkshire, SL5 7DD Tel: 01344 299330 Fax: 01344 299331 Email: info@ascotdesign.com www.ascotdesign.com		
Client GAVACAN HOMES		
Project Title 2 SANDY LODGE WAY NORTHWOOD HA6 2BZ		
DRAWING Title FLOOR PLANS		
Scale 1:100	Date NOV'23	Drawn KMB
DRAWING No 23 - J4296 - 201		Rev. A
The copyright in this document and design is confidential to and the property of Ascot Design Limited		