




LOWER GROUND FLOOR PLAN

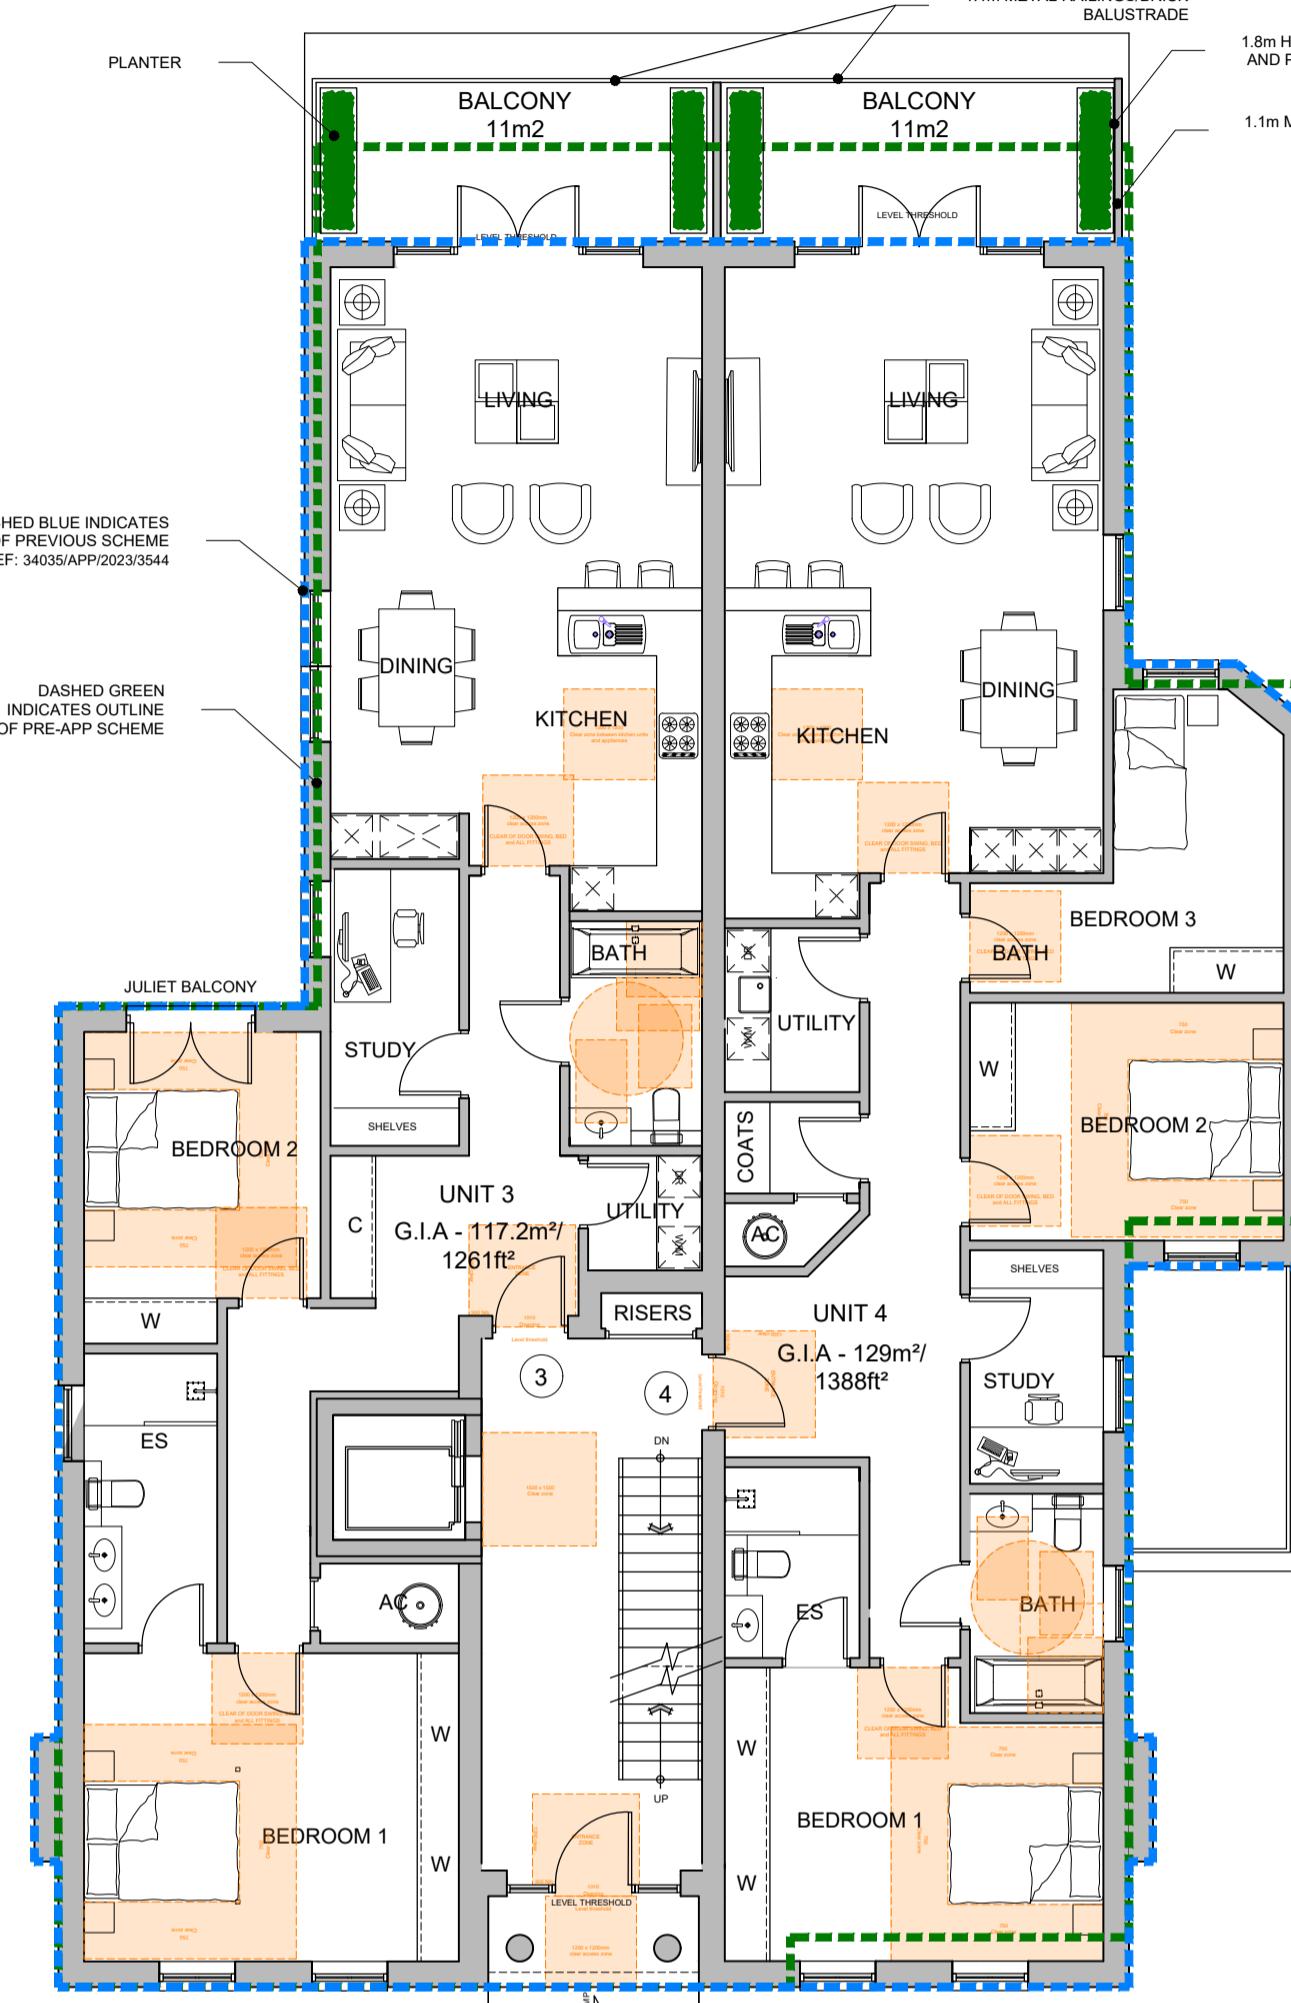

GROUND FLOOR PLAN

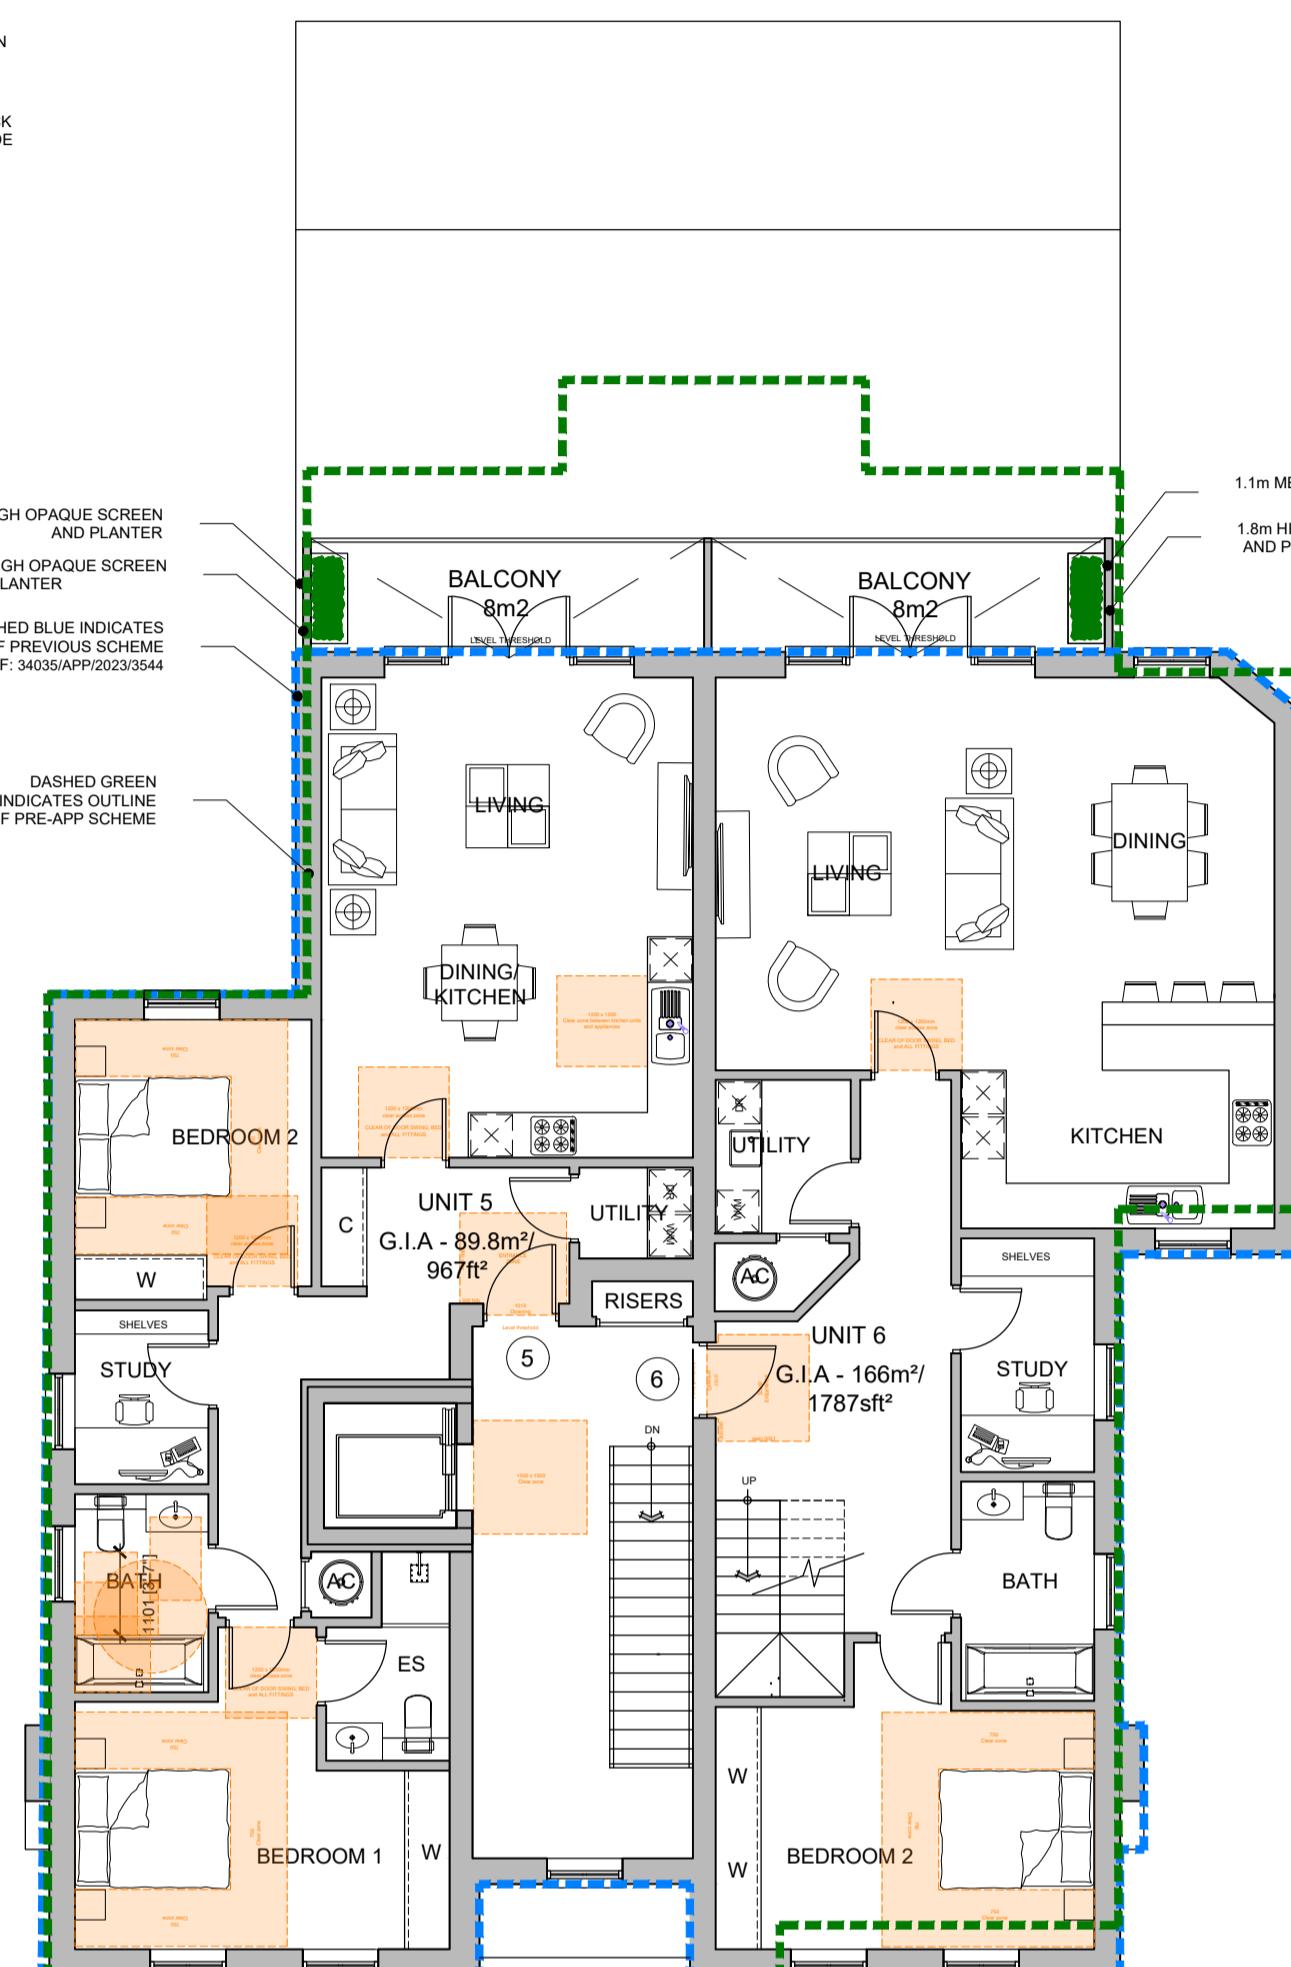

FIRST FLOOR PLAN

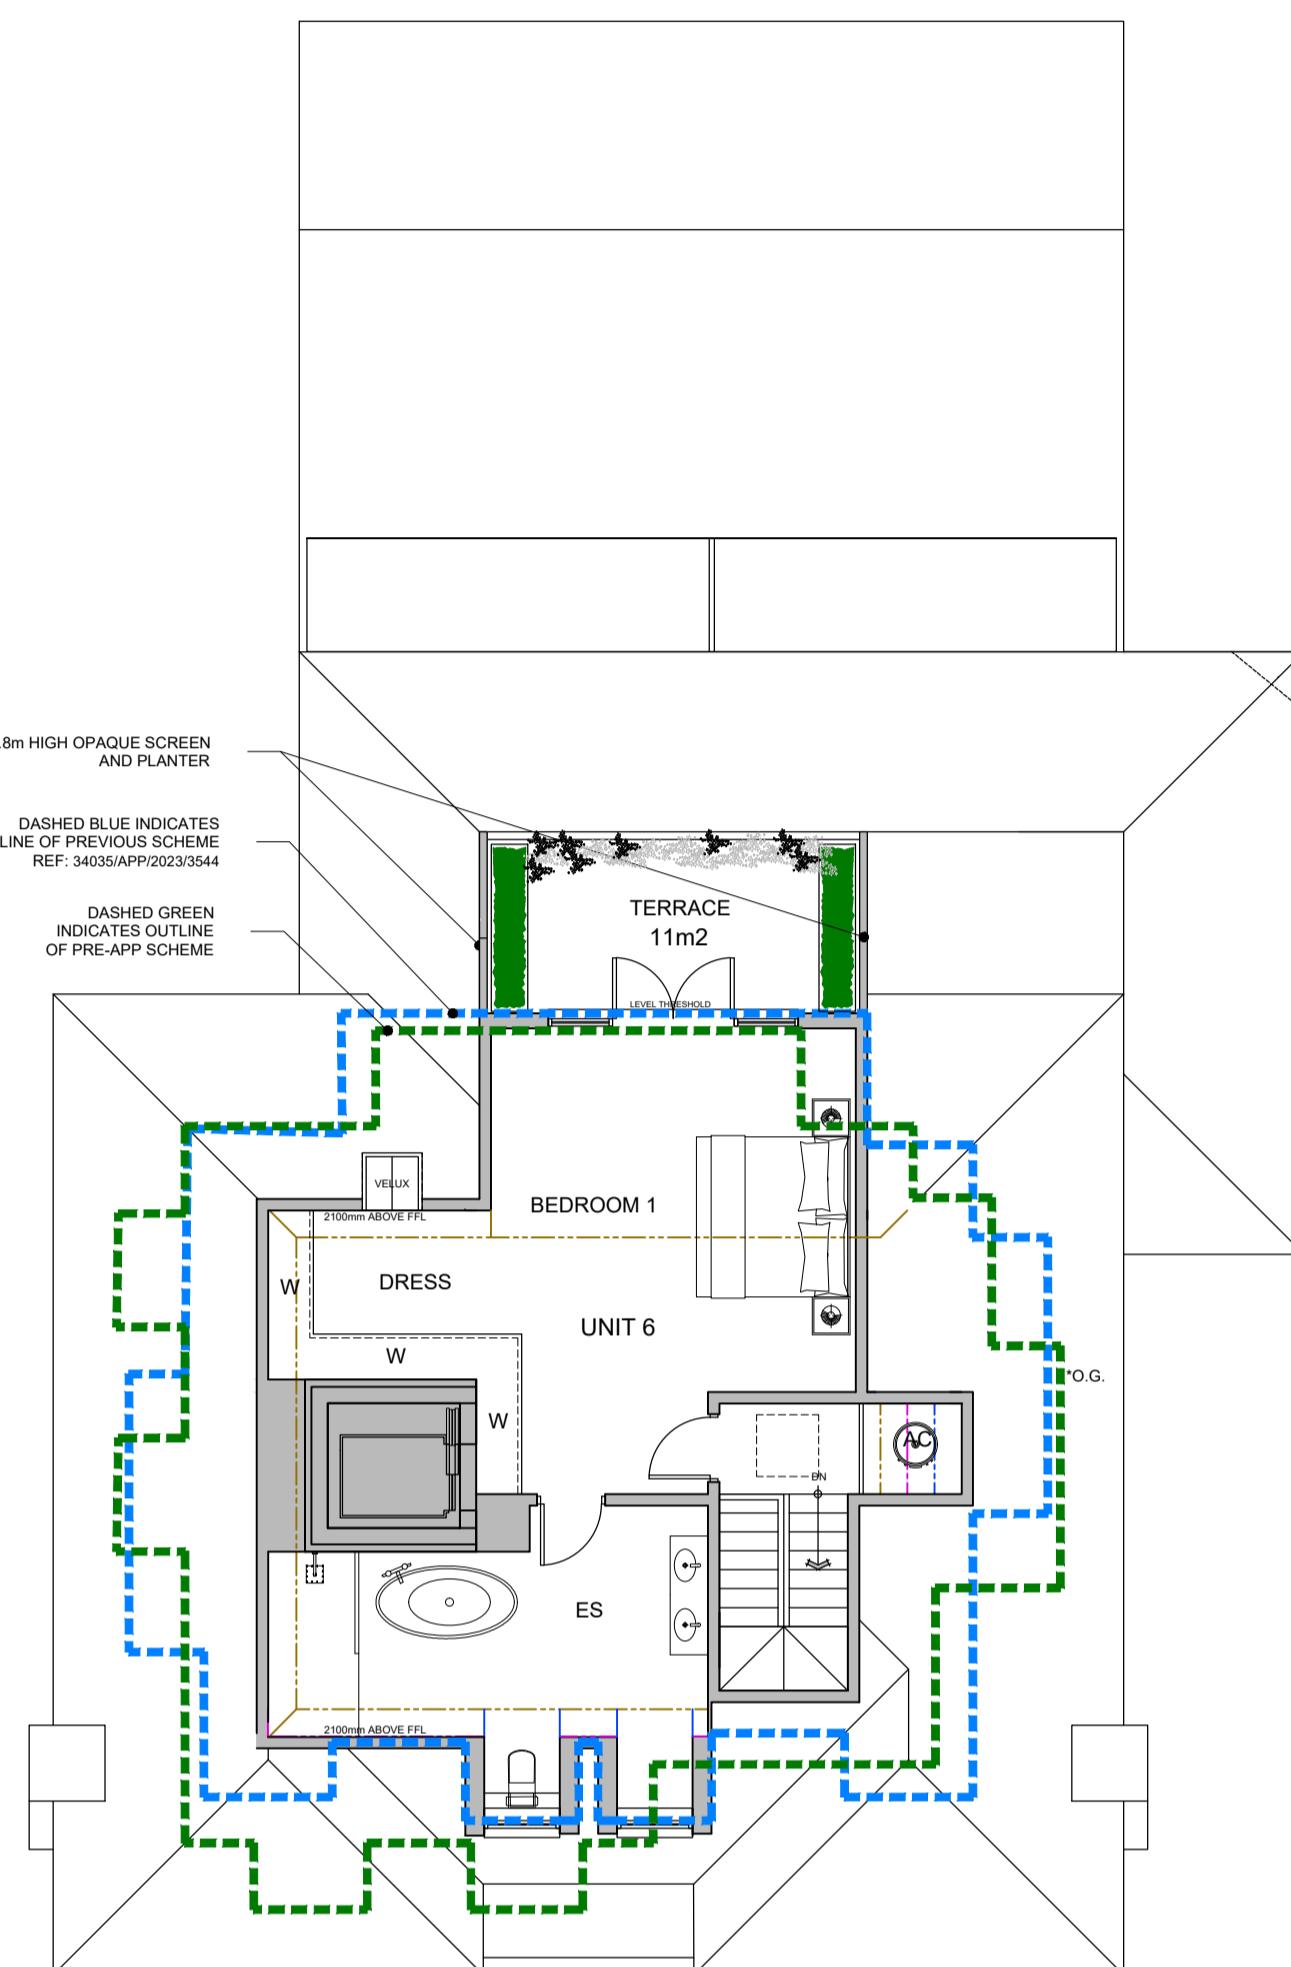


SECOND FLOOR PLAN

1500mm ABOVE FFL
1800mm ABOVE FFL
2100mm ABOVE FFL
2400mm ABOVE FFL

Proposed Schedule of Accommodation

Plot No	Bed	Balcony/ Terrace m ²	GIA m ²	GIA ft ²
Plot 1	2 BED(4 person)	15	114.0	1227
Plot 2	2 BED(4 person)	15	128.0	1378
Plot 3	2 BED+STUDY(4 person)	11	117.0	1259
Plot 4	3 BED+STUDY(5 person)	11	129.0	1388
Plot 5	2 BED+STUDY(4 person)	8	89.0	958
Plot 6	2 BED+STUDY(4 person)	19	166.0	1787
Total		79.0	743.0	7997

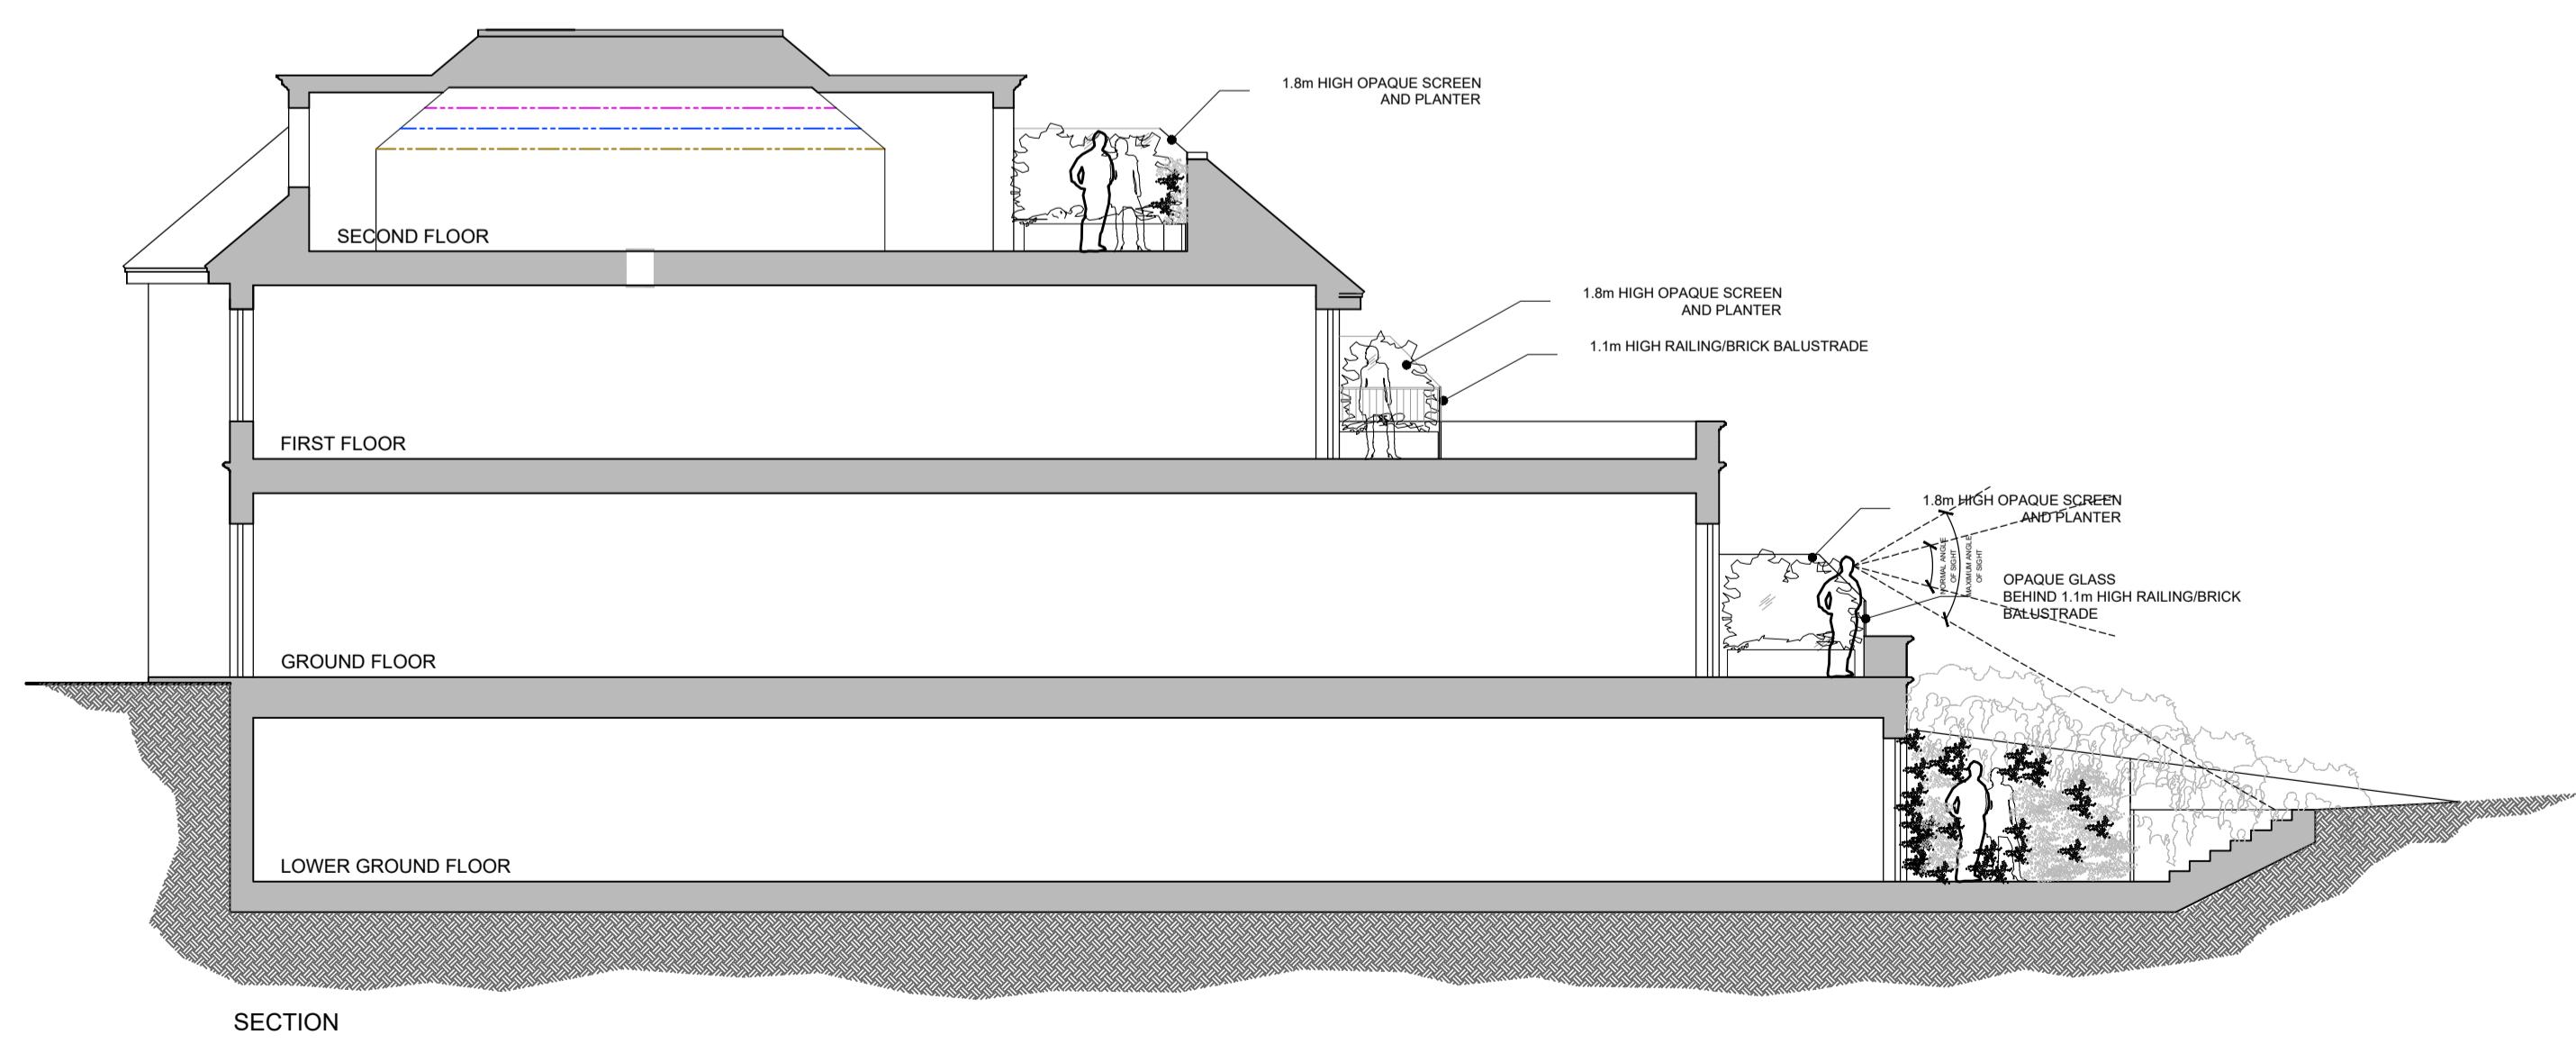

0 1 2 3 4 m 6 8 10
Scale 1:100

Rev.	Date	Detail
Status		
PLANNING		
 ASCOT DESIGN Timeless architecture Ascot Design Ltd, Ashurst Manor, Ashurst Park, Ascot, Berkshire, SL5 7DD Tel: 01344 299330 Fax: 01344 299331 Email: info@ascotdesign.com www.ascotdesign.com		
Client		
GAVACAN HOMES		
Project Title		
2 SANDY LODGE WAY NORTHWOOD HA6 2BZ		
DRAWING Title		
FLOOR PLANS AND SECTION		
Scale	1-100@A1	Date
JUNE'24	Drawn	KMB
DRAWING No		Rev.
23 - J4296 - 301		-
The copyright in this document and design is confidential to and the property of Ascot Design Limited		