



Written dimensions to be taken in preferences to scaled dimensions. The Contractor is responsible for checking all dimensions before work starts.

All work is to be carried out to the requirements, and to the satisfaction of the Local Authority.
These drawings are for planning purposes only.


Any discrepancies to be brought to the attention of 4D Planning Consultants immediately.

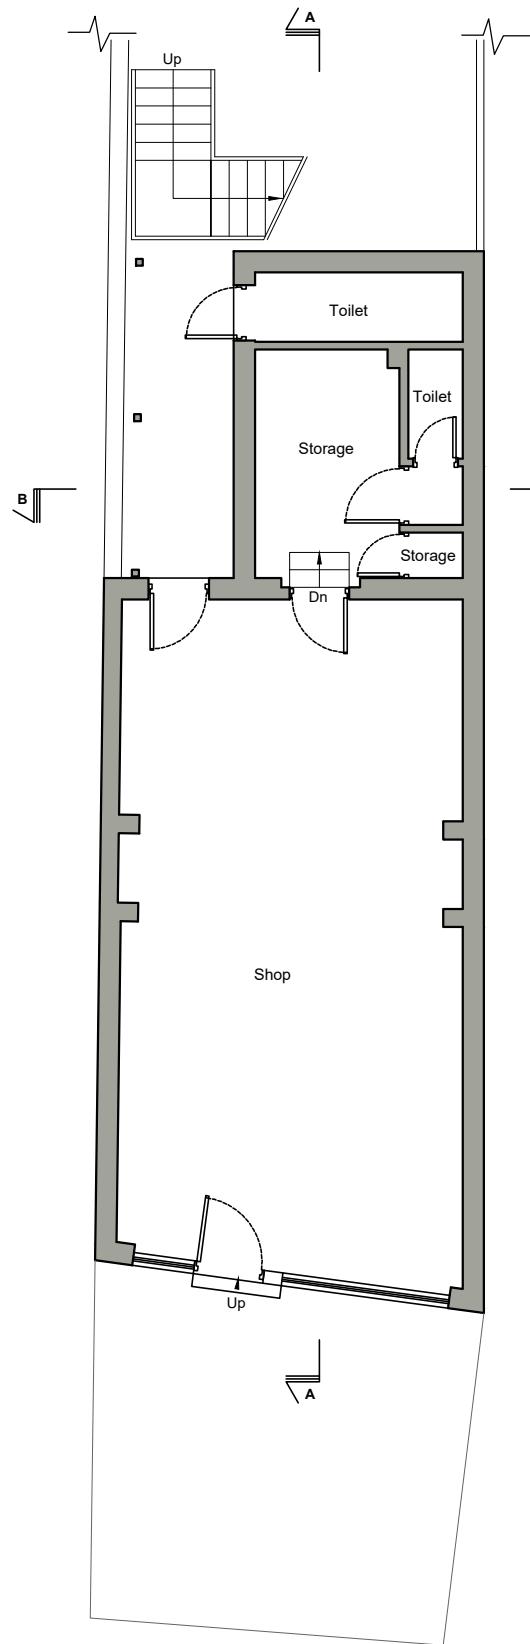

EXISTING GROUND FLOOR PLAN

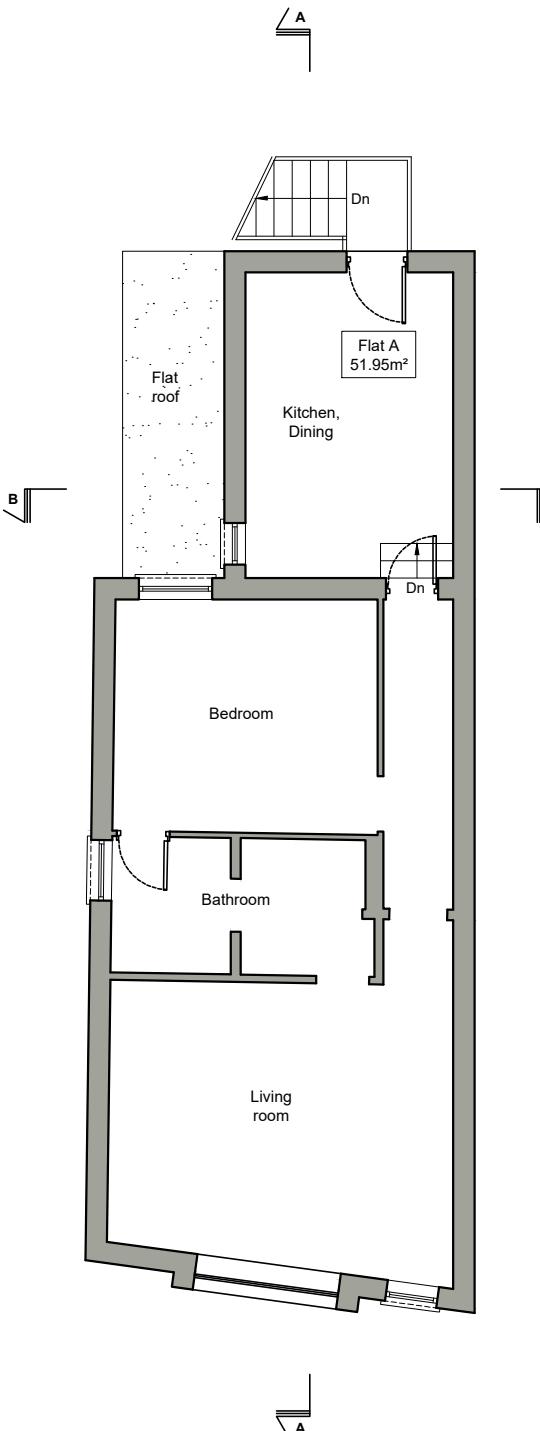

EXISTING FIRST FLOOR PLAN

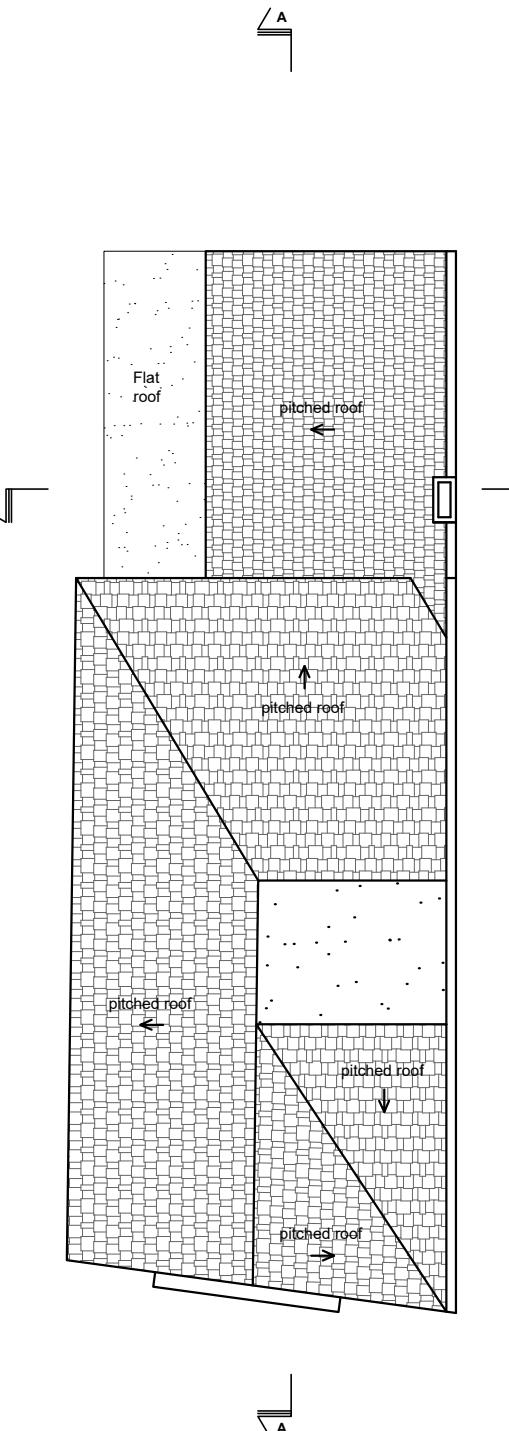

EXISTING ROOF PLAN



Rev	Date	Description	by	chk

4D PLANNING™

Architecture | Town Planning

T: 0203 1500 183 www.GetMePlanning.com

[www.GetMePlanning.com®](http://www.GetMePlanning.com)

Client

Frances Dabrera

Project

95 Cowley Mill Road
UB8 2QB

Title

Existing Plans

Date: Nov. 2023

Scale: 1:100 @ A3, 1:50 @ A1


Drawing No. CM03

Rev: /


Written dimensions to be taken in preferences to scaled dimensions. The Contractor is responsible for checking all dimensions before work starts.

All work is to be carried out to the requirements, and to the satisfaction of the Local Authority.
These drawings are for planning purposes only.


Any discrepancies to be brought to the attention of 4D Planning Consultants immediately.

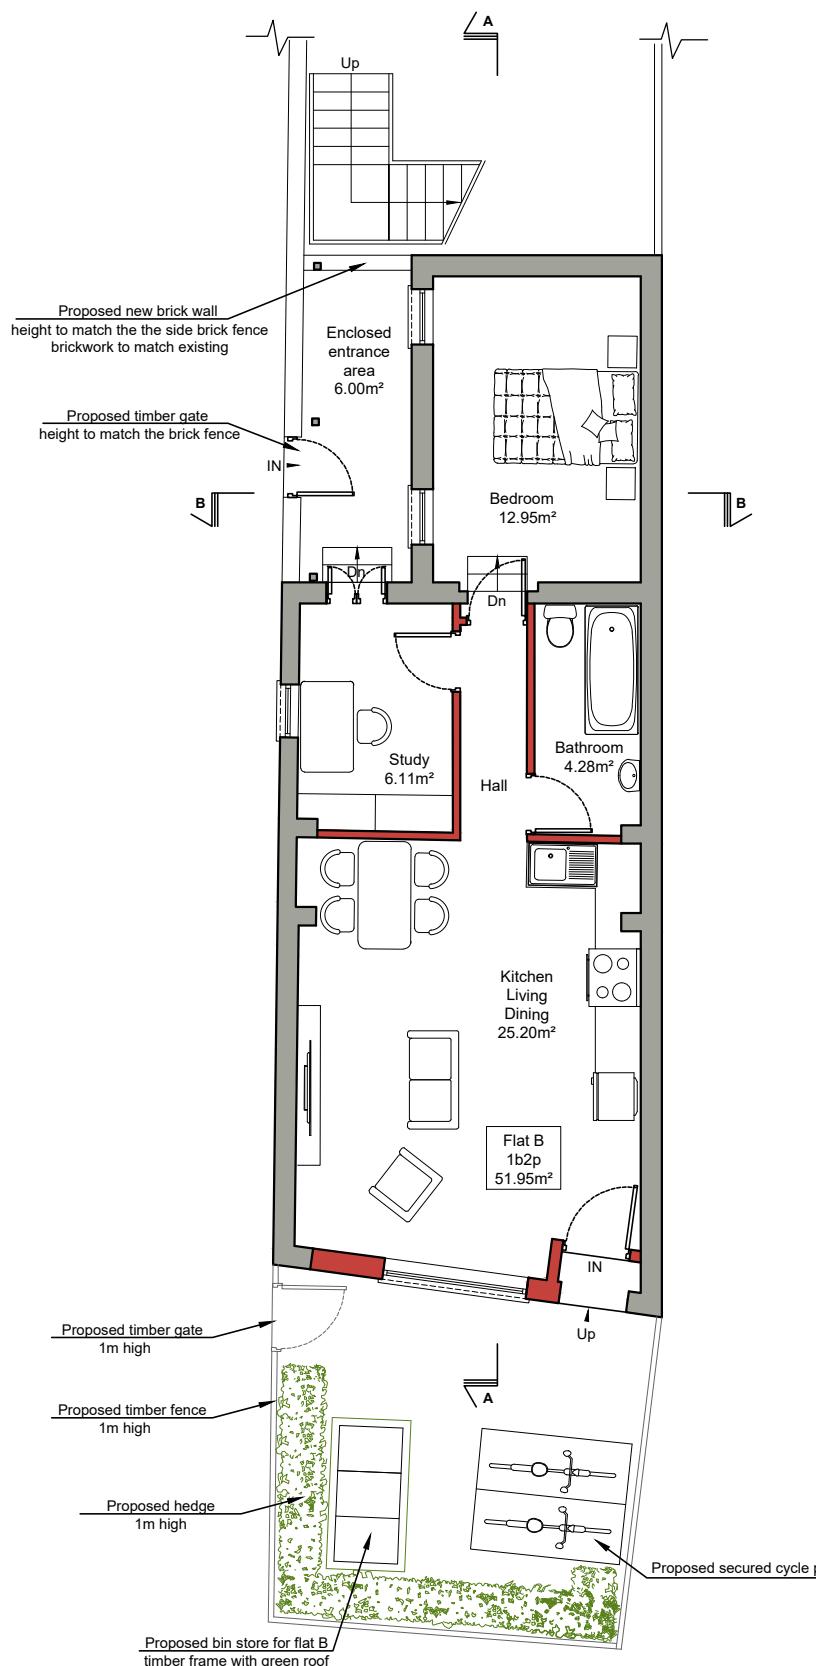

**PROPOSED GROUND FLOOR PLAN
(NO CHANGE PROPOSED)**

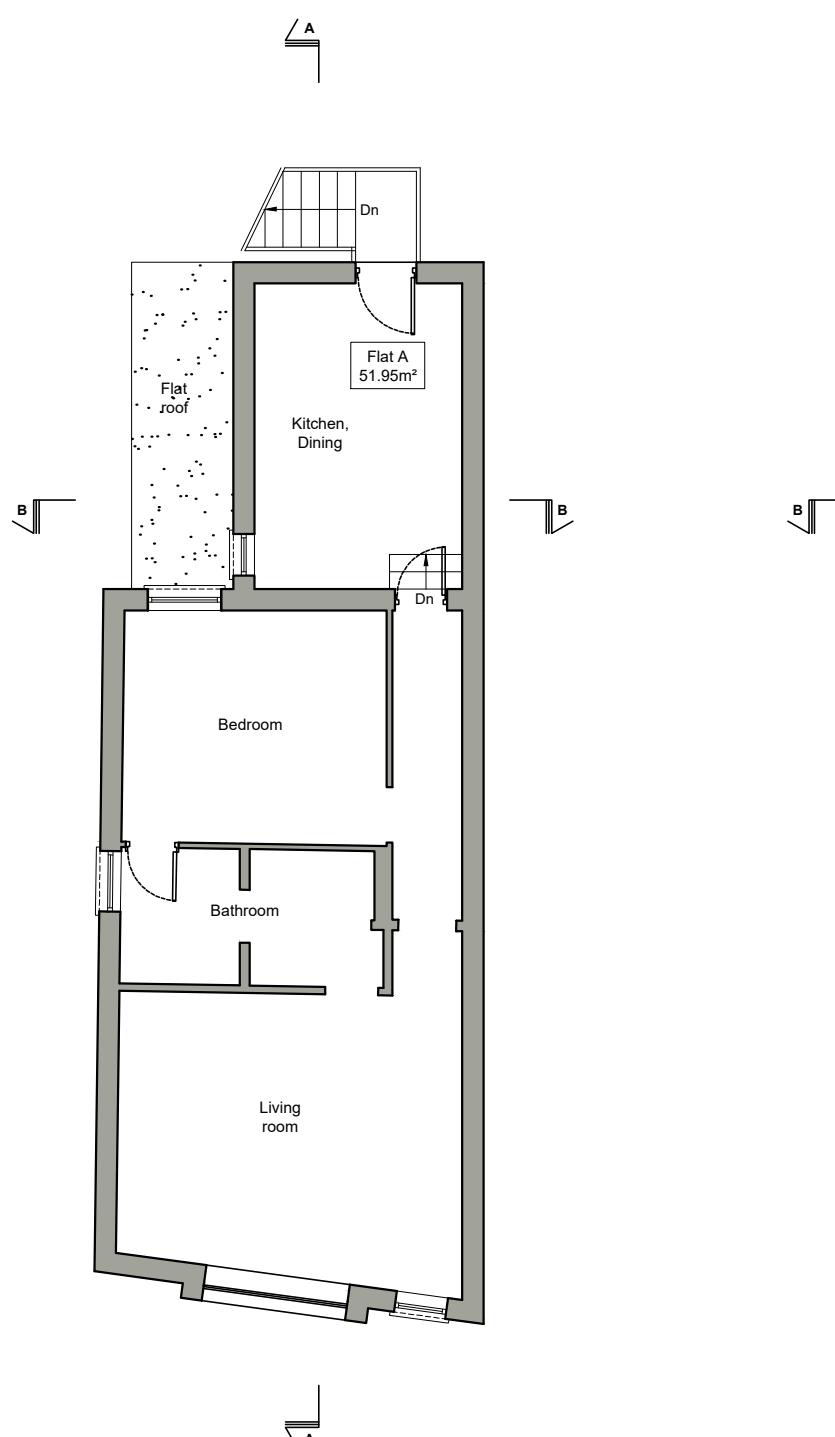

**PROPOSED FIRST FLOOR PLAN
(NO CHANGE PROPOSED)**

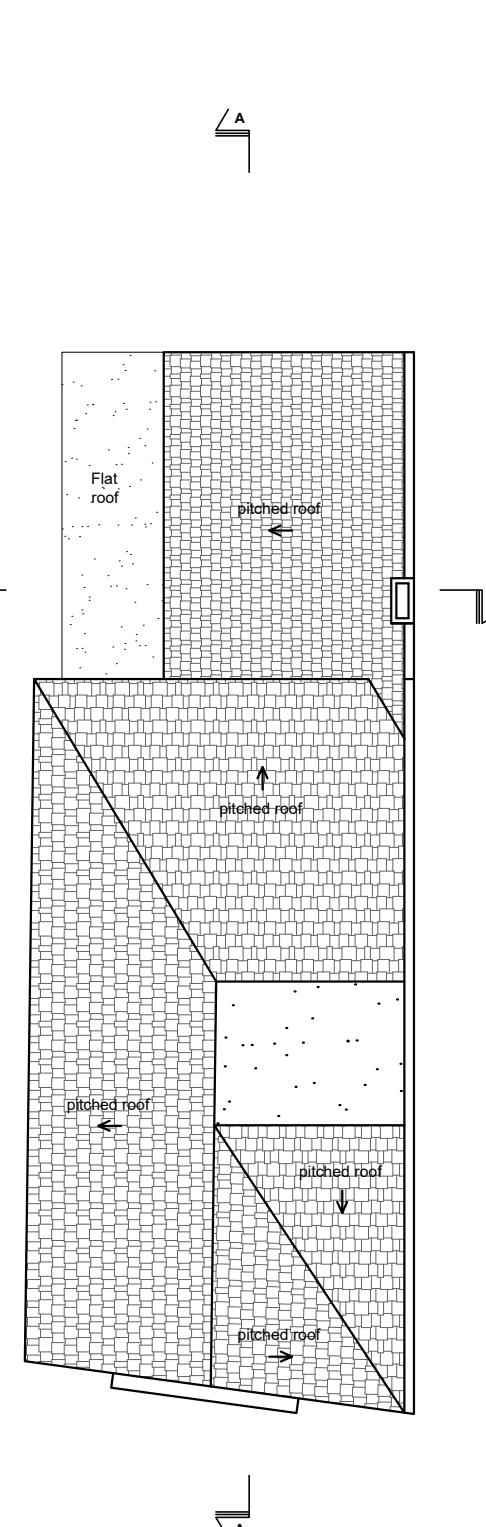

Rev	Date	Description	by	chk

4D PLANNING™

Architecture | Town Planning

T: 0203 1500 183 www.GetMePlanning.com

www.GetMePlanning.com®

Client

Frances Dabrera

Project

95 Cowley Mill Road
UB8 2QB

Title

Proposed Plans

Date: Nov. 2023

Scale: 1:100 @ A3, 1:50 @ A1


Drawing No. CM04

Rev: /


Written dimensions to be taken in preferences to scaled dimensions. The Contractor is responsible for checking all dimensions before work starts.

All work is to be carried out to the requirements, and to the satisfaction of the Local Authority.
These drawings are for planning purposes only

Any discrepancies to be brought to the attention of 4D Planning Consultants immediately.

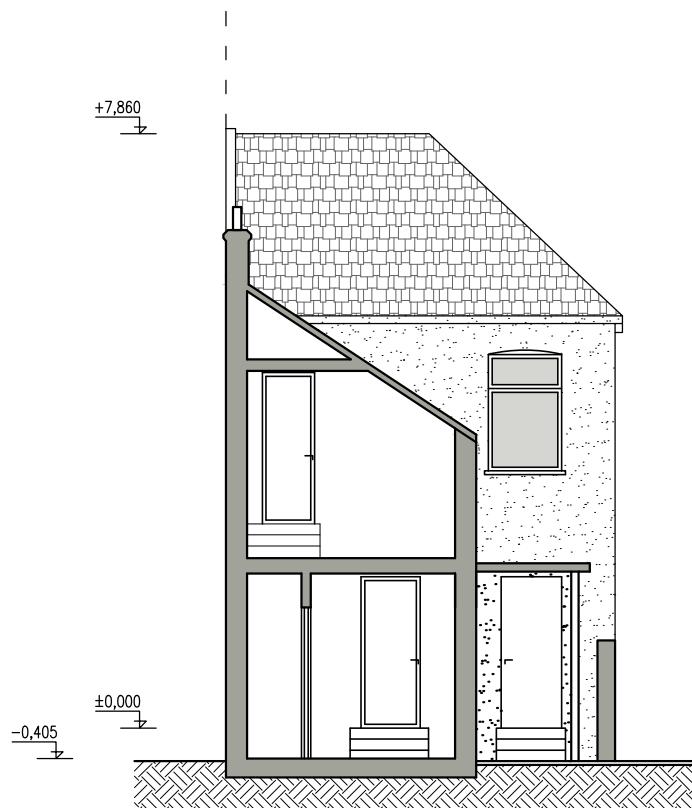

EXISTING SECTION B-B

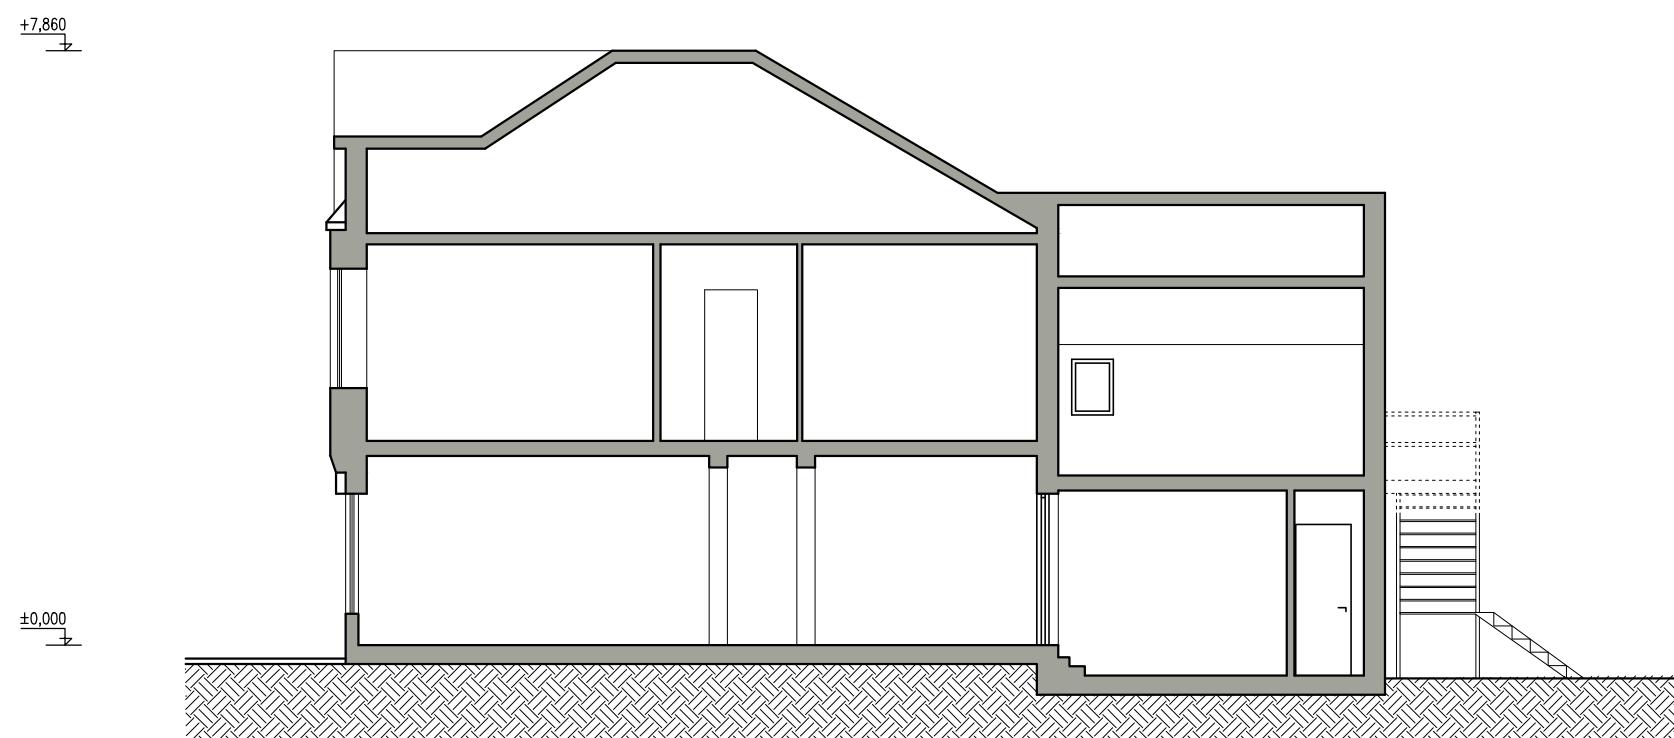

EXISTING SECTION A-A


1:100

2m 0 2m 4m 6m 8m 10m


Written dimensions to be taken in preferences to scaled dimensions. The Contractor is responsible for checking all dimensions before work starts.

All work is to be carried out to the requirements, and to the satisfaction of the Local Authority.
These drawings are for planning purposes only

Any discrepancies to be brought to the attention of 4D Planning Consultants immediately.

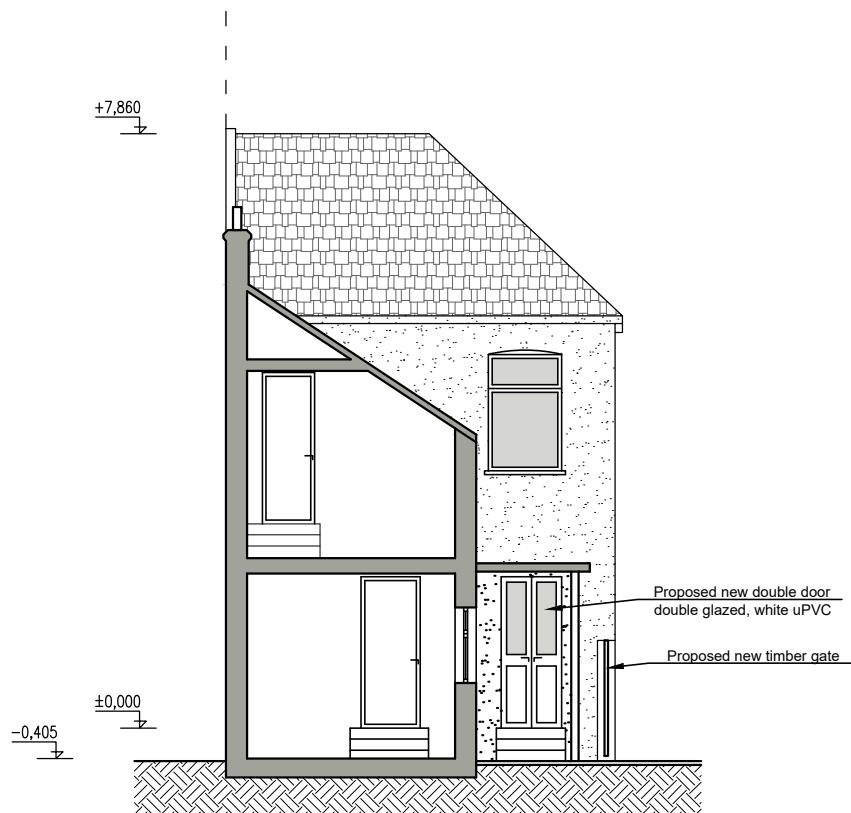


PROPOSED SECTION B-B

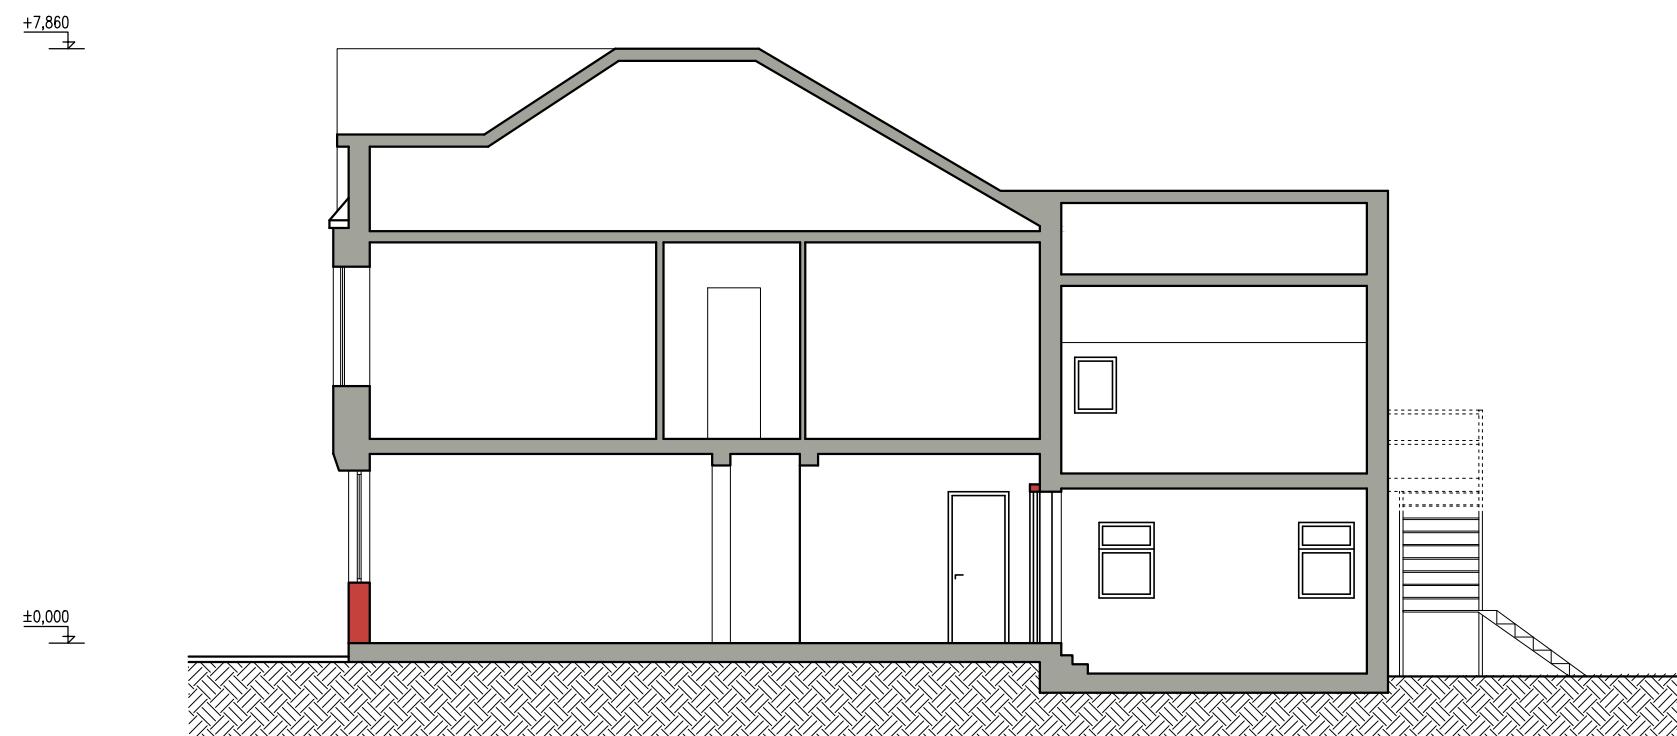

PROPOSED SECTION A-A

1:100

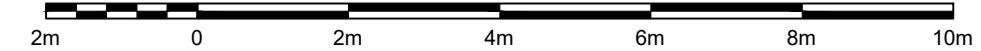


Written dimensions to be taken in preferences to scaled dimensions. The Contractor is responsible for checking all dimensions before work starts.

All work is to be carried out to the requirements, and to the satisfaction of the Local Authority.
These drawings are for planning purposes only

Any discrepancies to be brought to the attention of 4D Planning Consultants immediately.



EXISTING FRONT ELEVATION

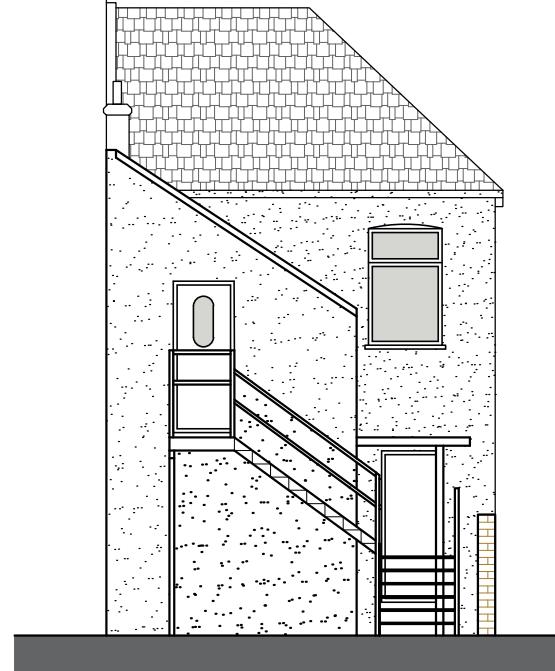


EXISTING REAR ELEVATION



EXISTING LEFT SIDE ELEVATION

1:100

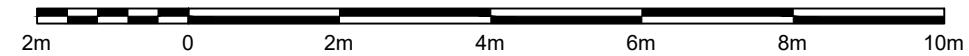


Written dimensions to be taken in preferences to scaled dimensions. The Contractor is responsible for checking all dimensions before work starts.

All work is to be carried out to the requirements, and to the satisfaction of the Local Authority.
These drawings are for planning purposes only


Any discrepancies to be brought to the attention of 4D Planning Consultants immediately.



PROPOSED FRONT ELEVATION

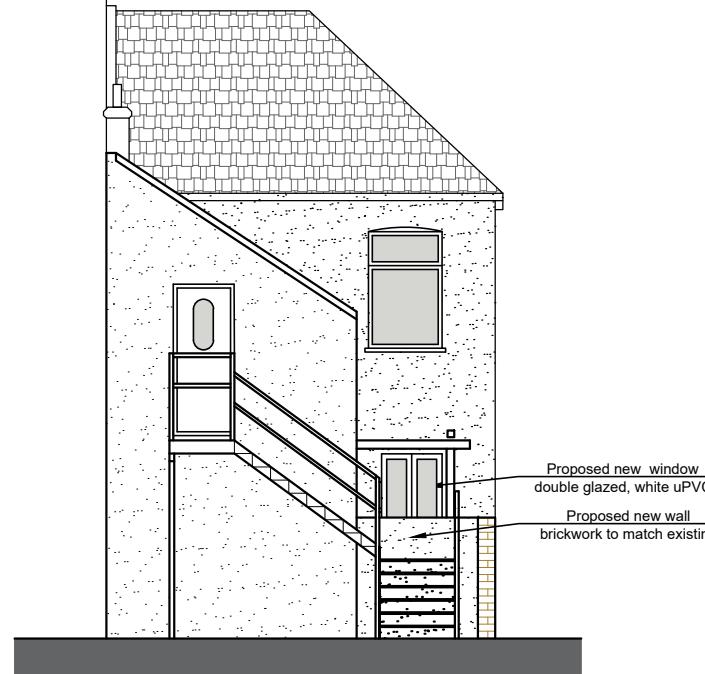


PROPOSED REAR ELEVATION

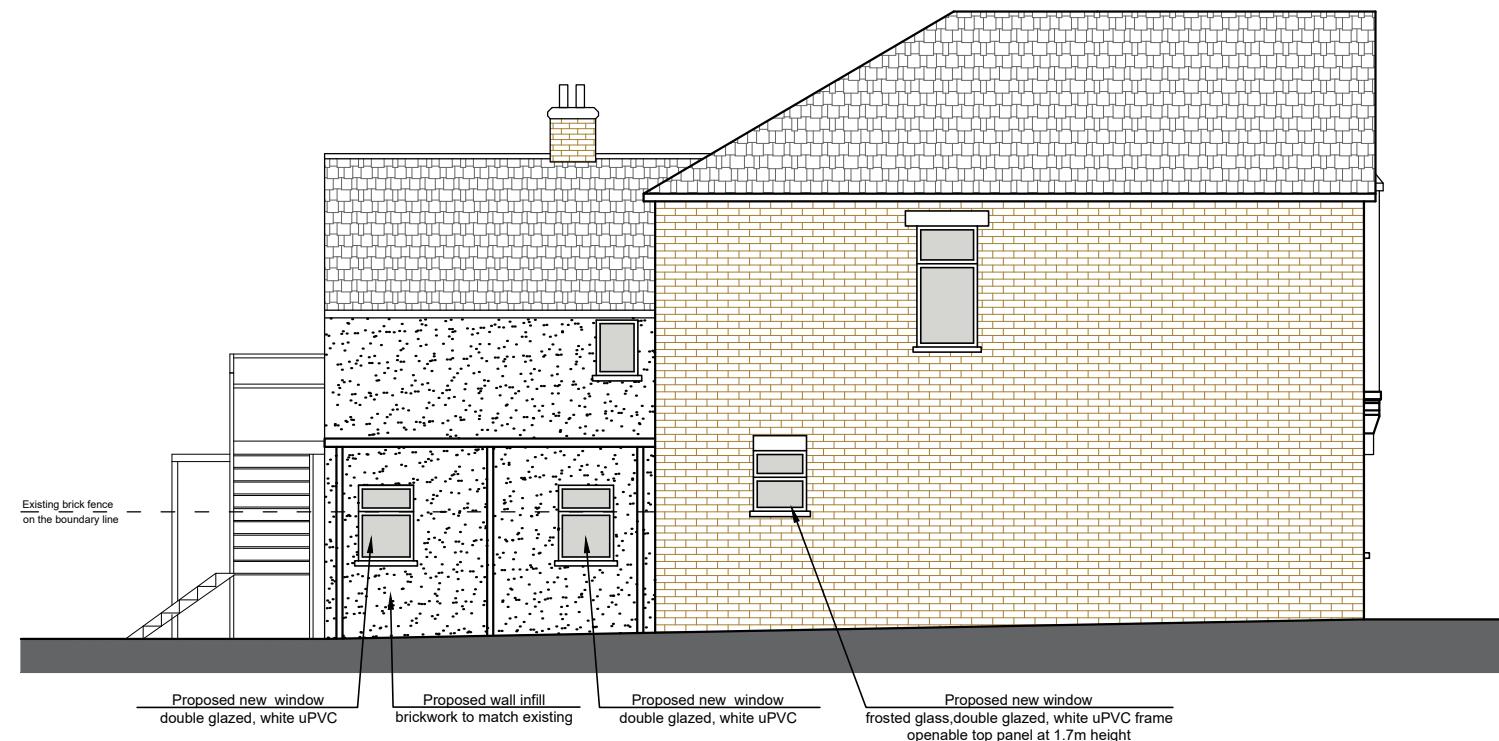

PROPOSED LEFT SIDE ELEVATION

1:100

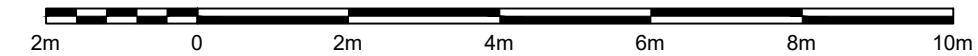

Written dimensions to be taken in preferences to scaled dimensions. The Contractor is responsible for checking all dimensions before work starts.

All work is to be carried out to the requirements, and to the satisfaction of the Local Authority.
These drawings are for planning purposes only

Any discrepancies to be brought to the attention of 4D Planning Consultants immediately.




EXISTING FRONT STREET VIEW



EXISTING LEFT SIDE STREET VIEW

1:100

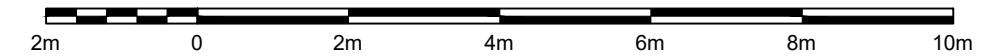


Written dimensions to be taken in preferences to scaled dimensions. The Contractor is responsible for checking all dimensions before work starts.

All work is to be carried out to the requirements, and to the satisfaction of the Local Authority.
These drawings are for planning purposes only

Any discrepancies to be brought to the attention of 4D Planning Consultants immediately.



PROPOSED FRONT STREET VIEW

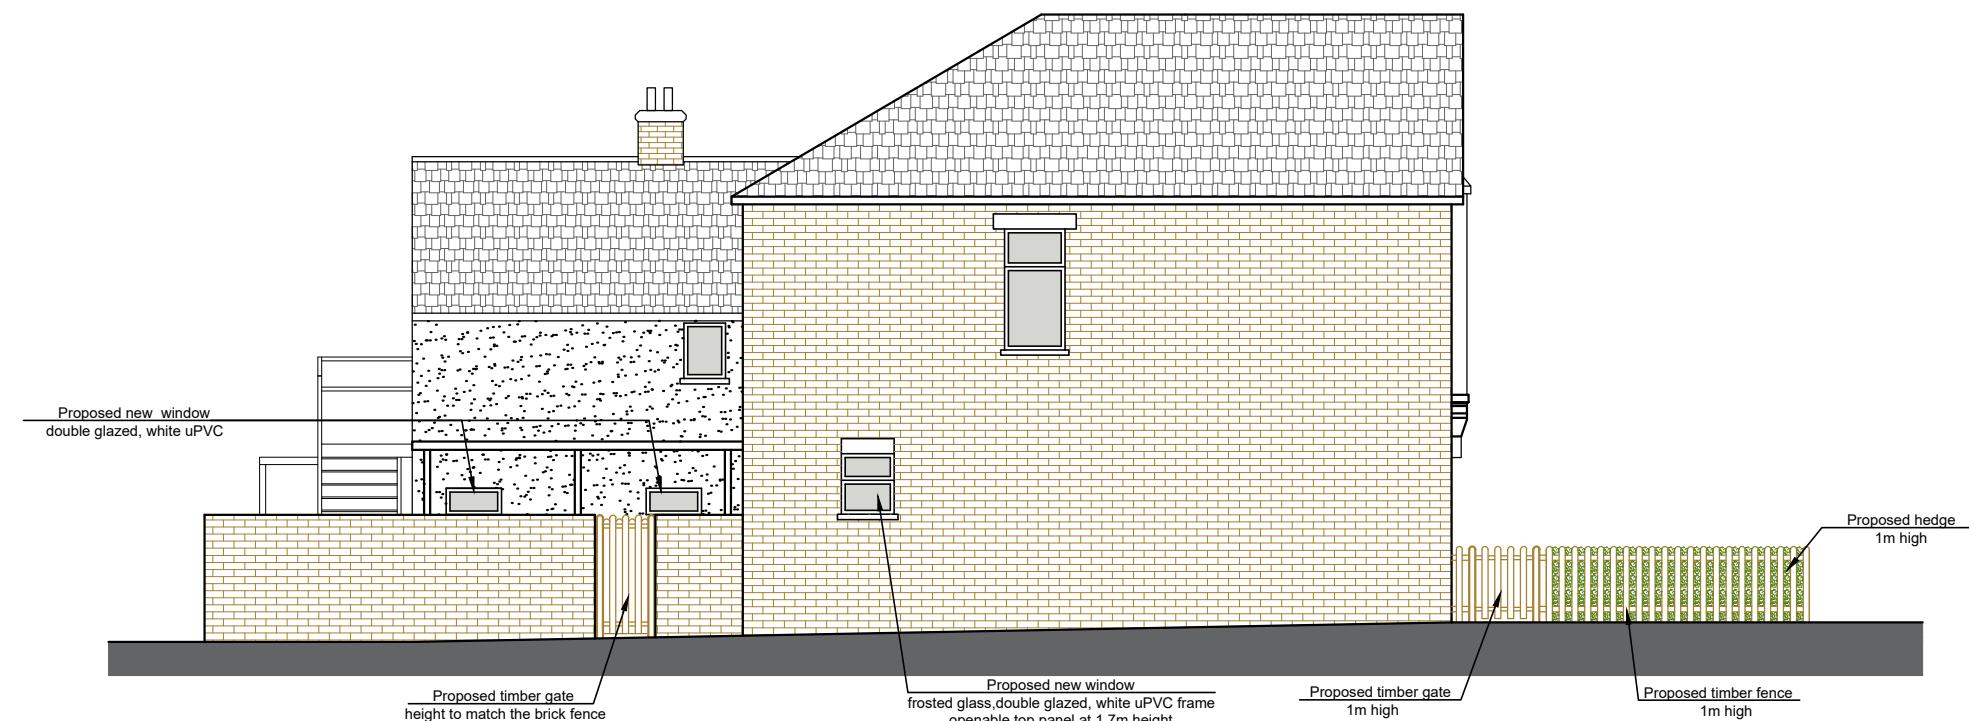

PROPOSED LEFT SIDE STREET VIEW

1:100

