





PROPOSED FRONT ELEVATION

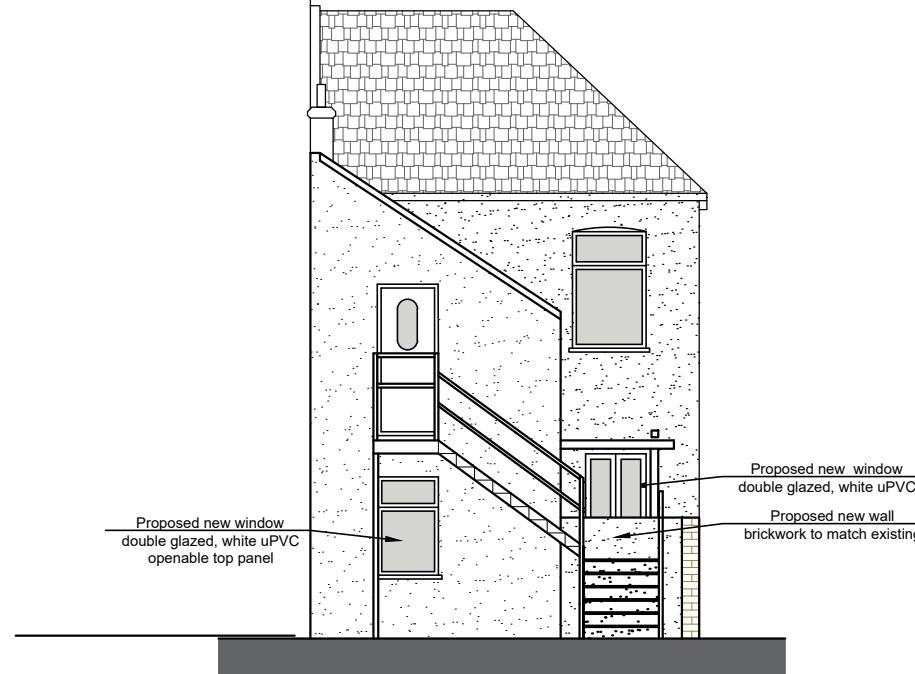

PROPOSED REAR ELEVATION

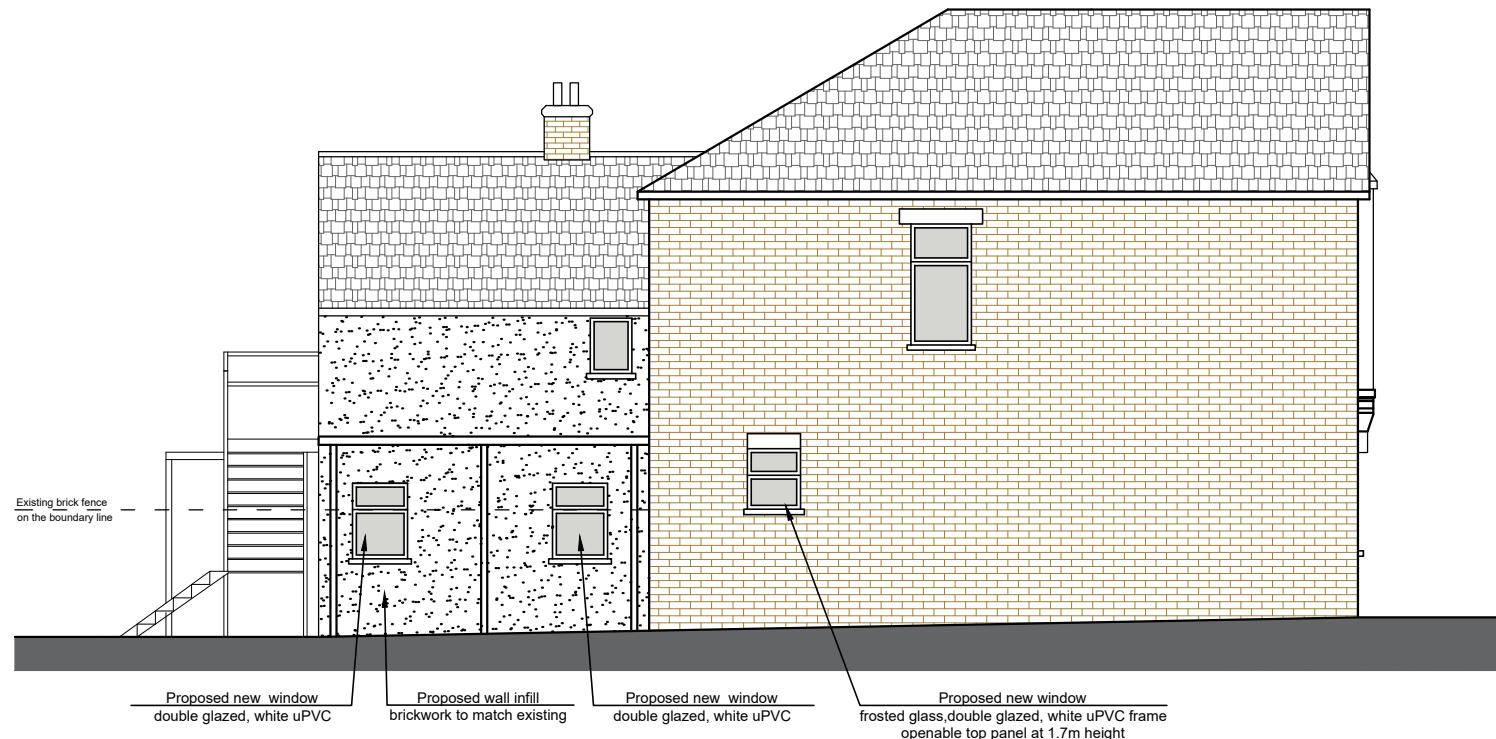

PROPOSED LEFT SIDE ELEVATION

1:100

2m 0 2m 4m 6m 8m 10m

Rev	Date	Description	by	chk
A	Feb 2024	Proposed new rear window.	A.L.	

4D PLANNING™
Architecture | Town Planning
T: 0203 1500 183 | www.GetMePlanning.com
www.GetMePlanning.com®

Client
Frances Dabrera

Project
95 Cowley Mill Road
UB8 2QB

Title
Proposed Elevations

Date: Nov. 2023	Rev:
Scale: 1:100 @ A3, 1:50 @ A1	
Drawing No. CM08	A