


Written dimensions to be taken in preferences to scaled dimensions. The Contractor is responsible for checking all dimensions before work starts.


All work is to be carried out to the requirements, and to the satisfaction of the Local Authority.
These drawings are for planning purposes only.

Any discrepancies to be brought to the attention of 4D Planning Consultants immediately.


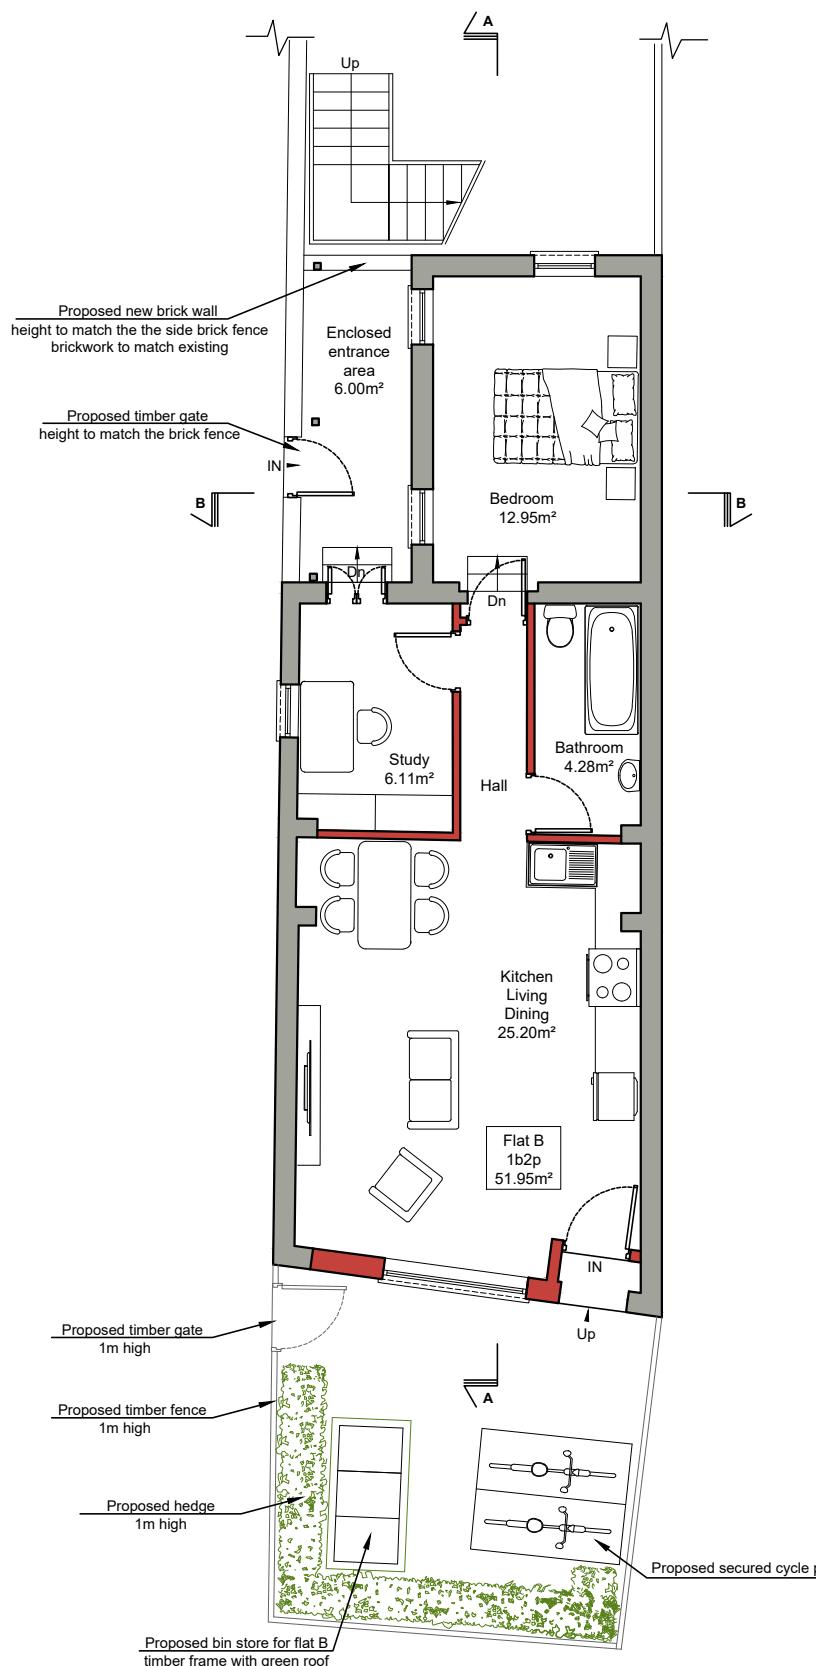


PROPOSED GROUND FLOOR PLAN

**PROPOSED FIRST FLOOR PLAN
(NO CHANGE PROPOSED)**

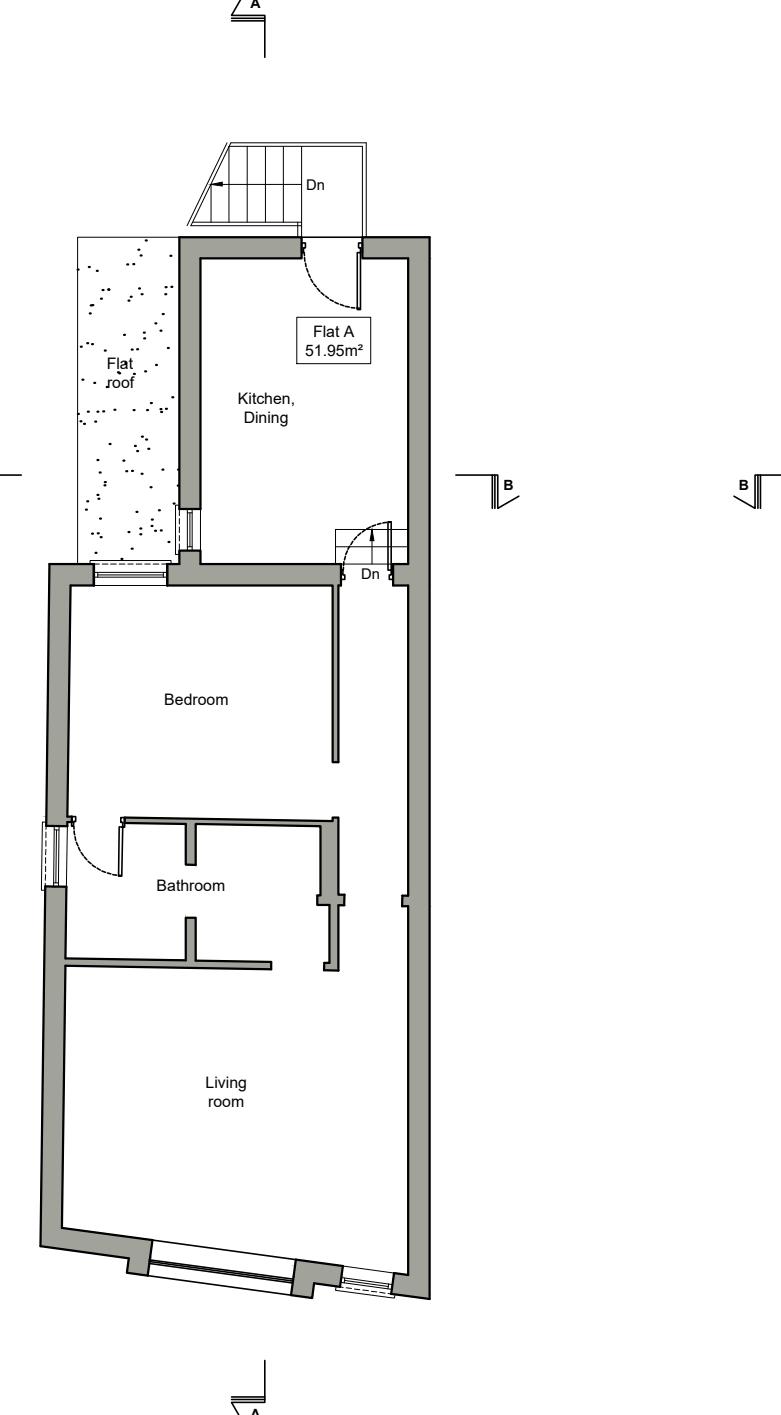

**PROPOSED ROOF PLAN
(NO CHANGE PROPOSED)**

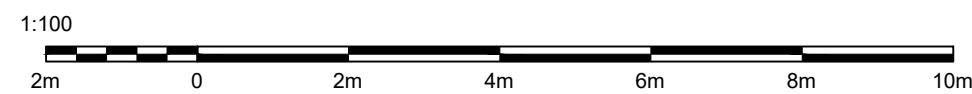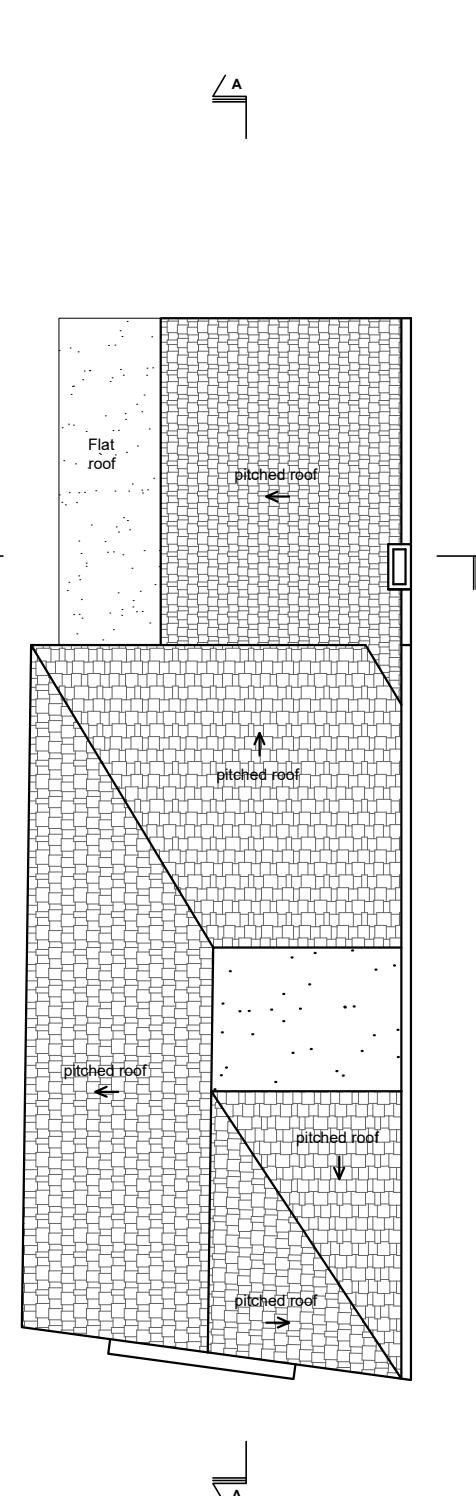

Rev	Date	Description	by	chk
A	Feb 2024	Proposed new rear window.	A.L.	

4D PLANNING™
Architecture | Town Planning
T: 0203 1500 183 www.GetMePlanning.com
www.GetMePlanning.com®

Client
Frances Dabrera

Project
95 Cowley Mill Road
UB8 2QB

Title
Proposed Plans

Date: Nov. 2023	Rev:
Scale: 1:100 @ A3, 1:50 @ A1	
Drawing No. CM04	A