



Openings in rear wall:
2 x 9.6m = 6.4m
3
Therefore openings in rear wall must not exceed 6.4m

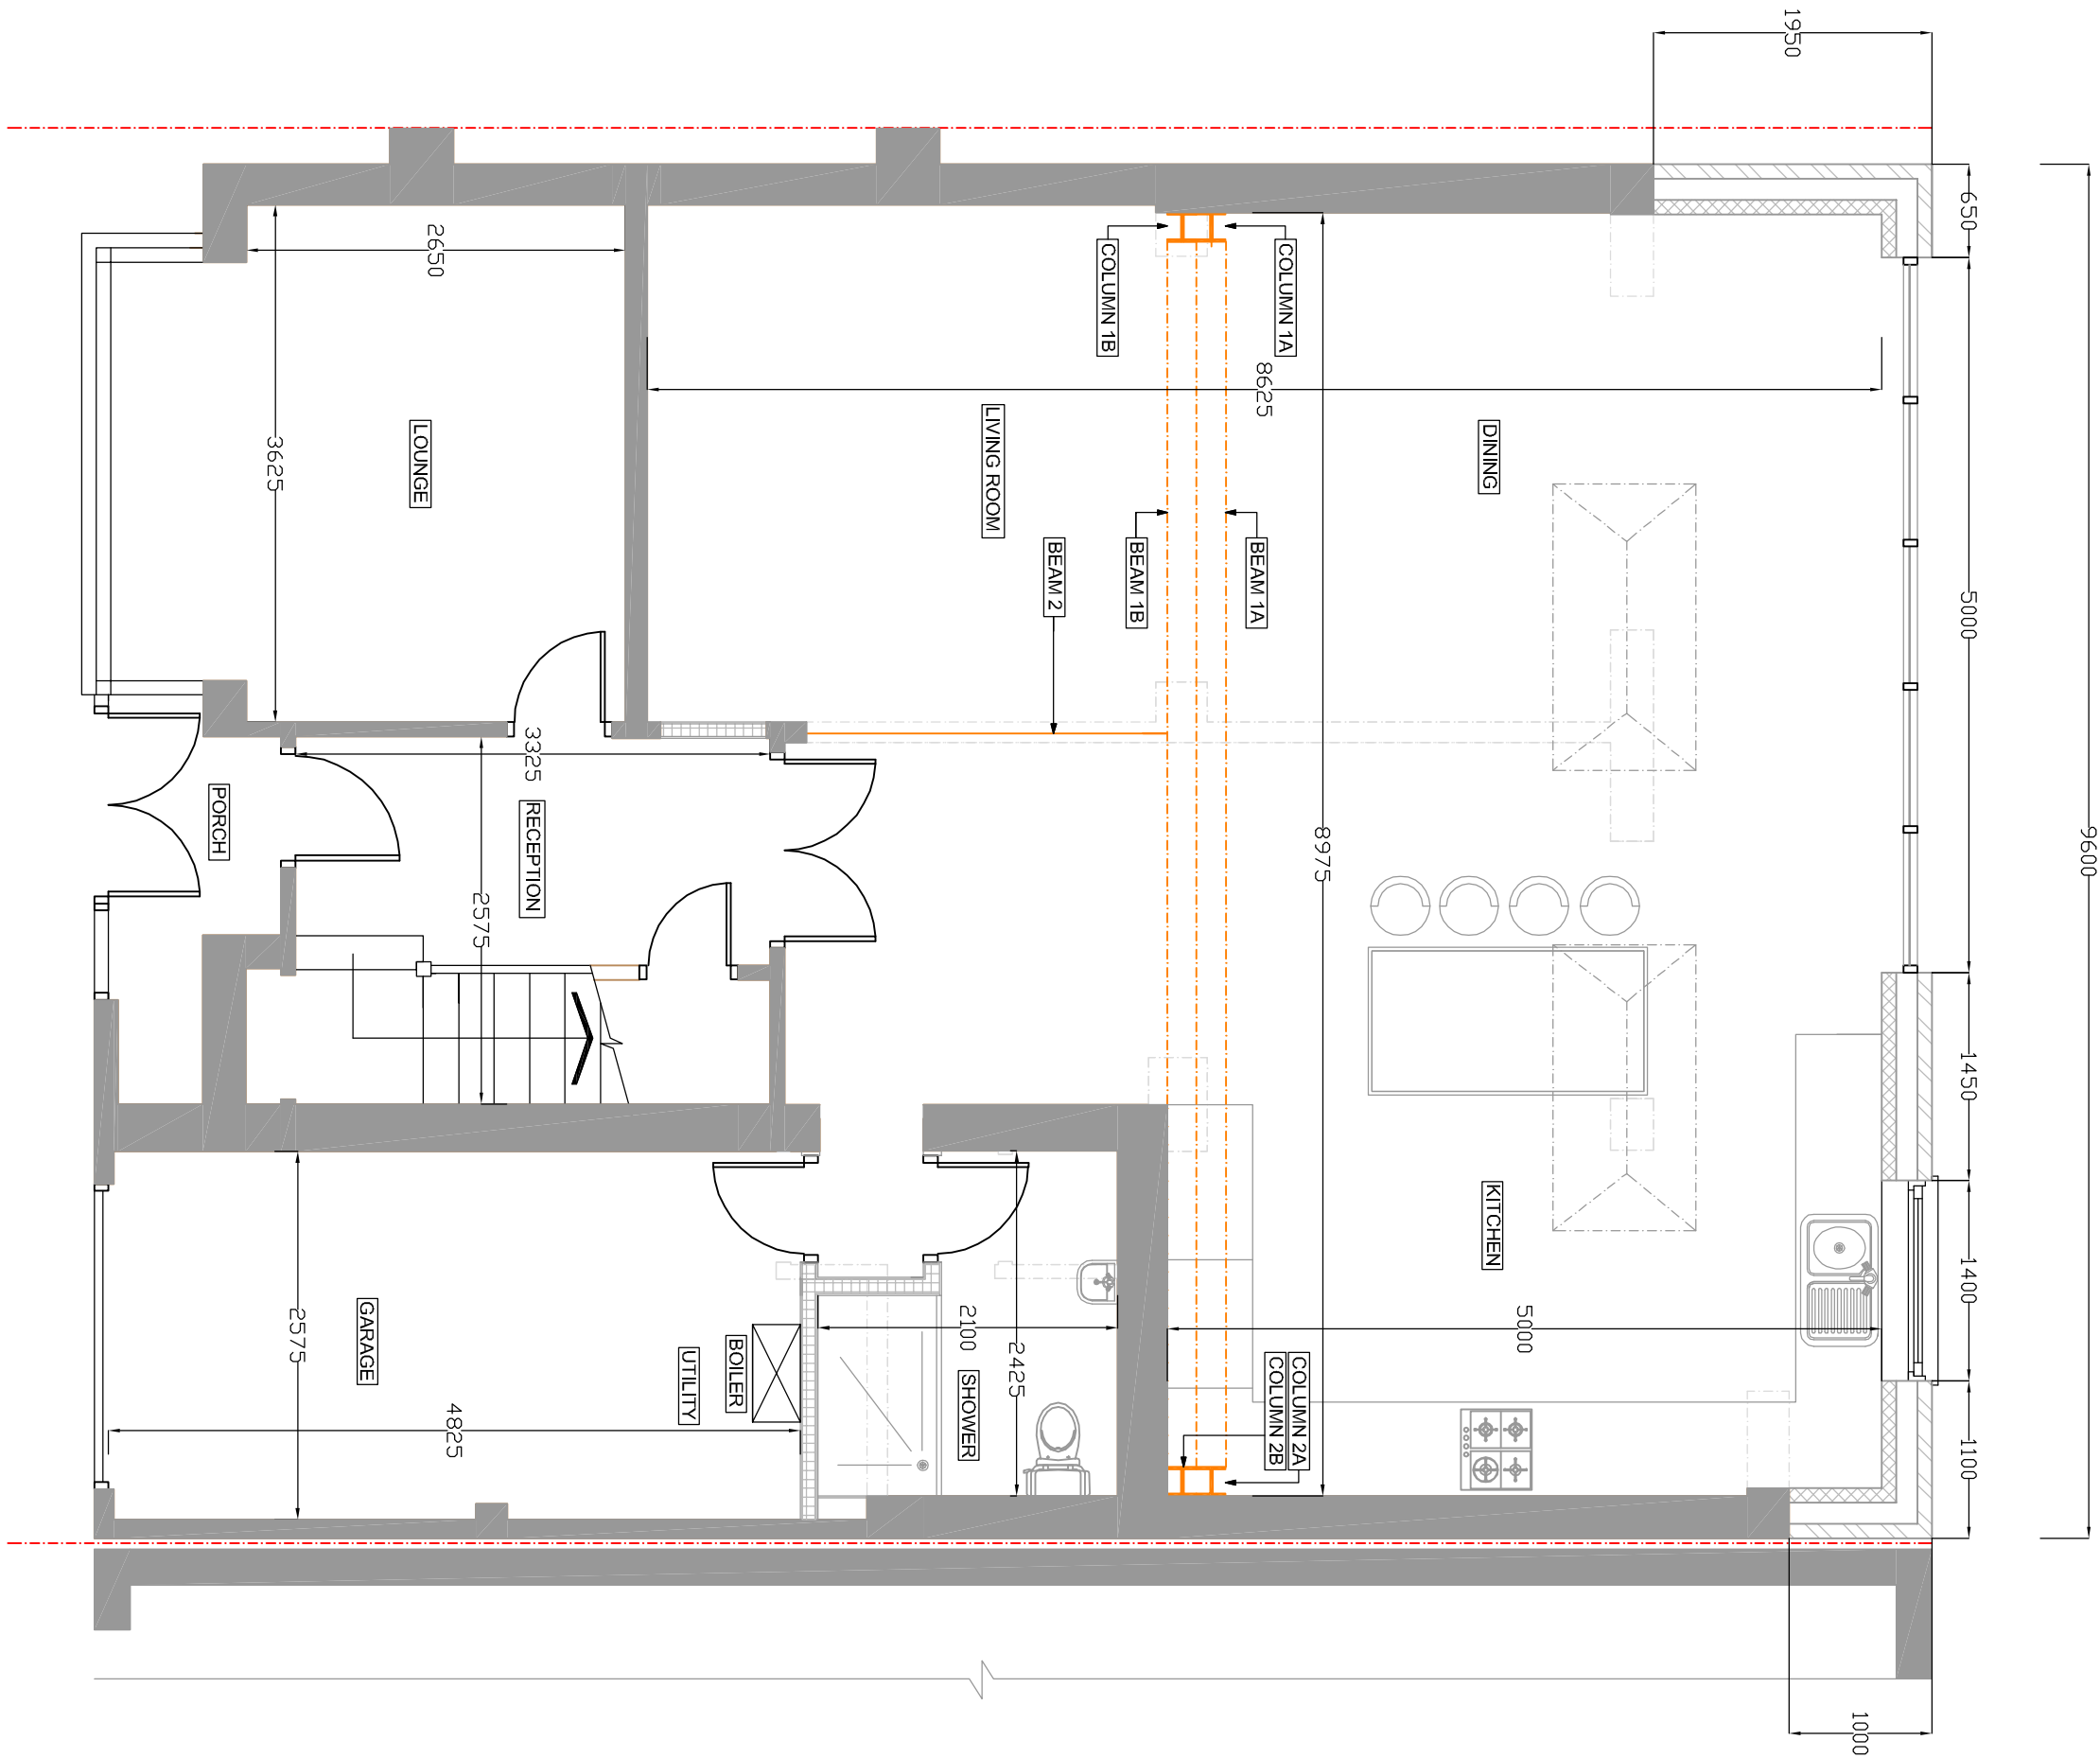

PROPOSED GROUND FLOOR PLAN
SCALE BAR 1:50 @ A1

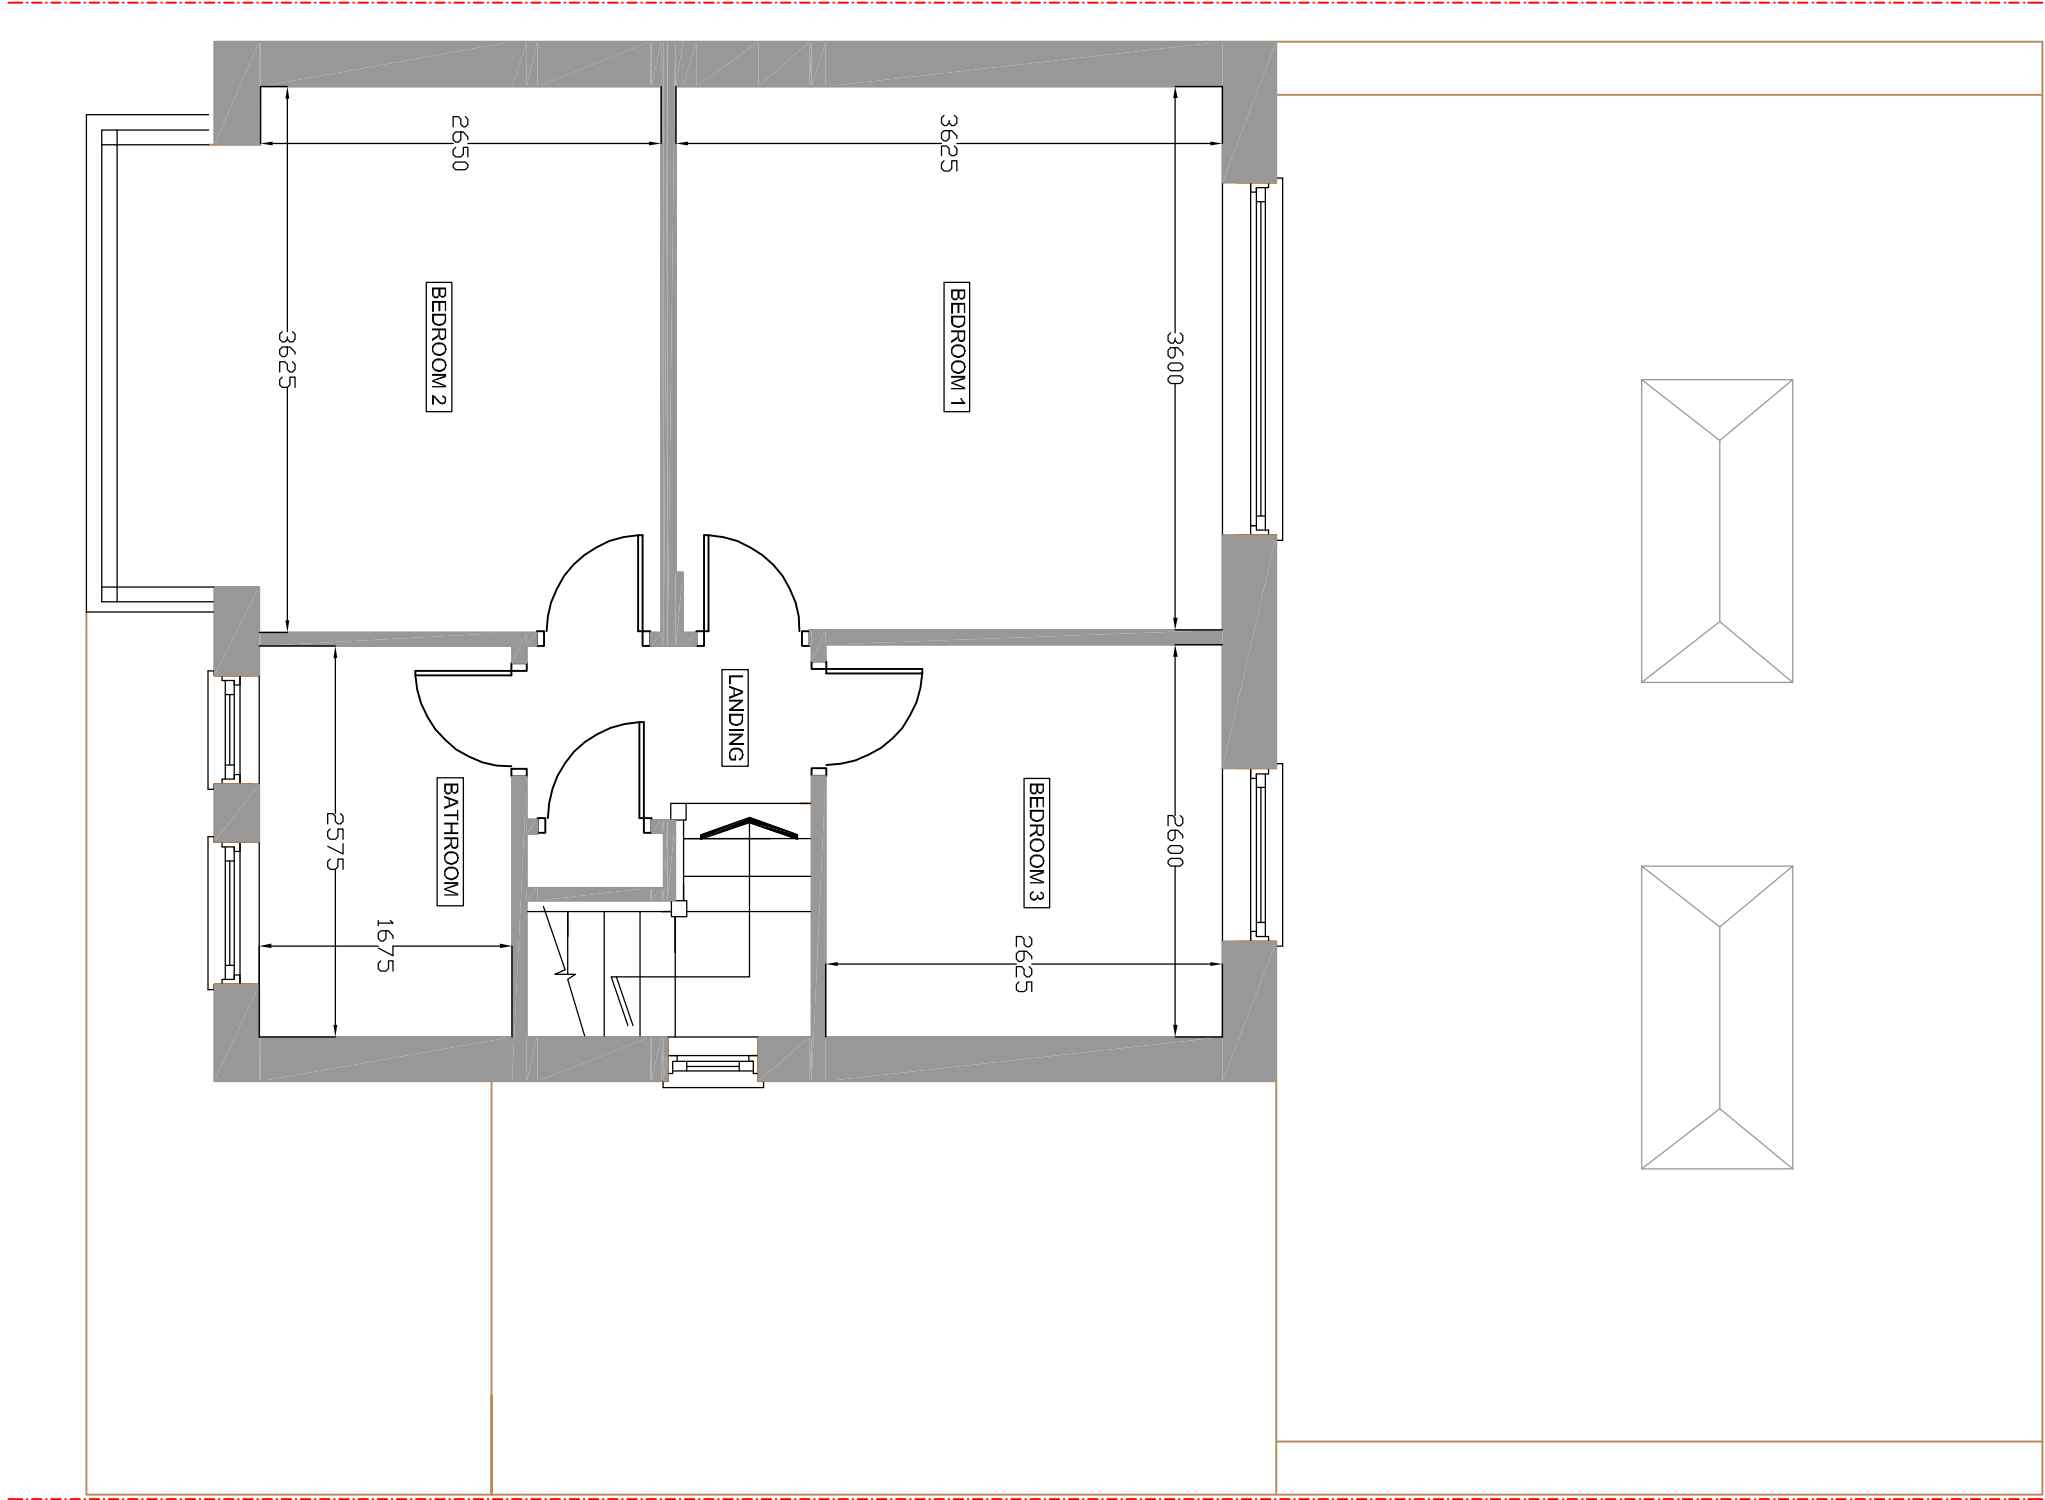

PROPOSED FIRST FLOOR PLAN
SCALE BAR 1:50 @ A1

GENERAL NOTES:

THIS DRAWING IS NOT TO BE USED. THE MAIN CONTRACTOR IS RESPONSIBLE FOR THE DESIGN AND CONSTRUCTION OF THE BUILDING. ANY CONSTRUCTION WORK CARRIED OUT PRIOR TO OBTAINING THE NECESSARY APPROVALS IS ENTIRELY AT THE HOUSEHOLD CONTRACTOR'S RISK. ALL BUILDING WORK IS TO BE CARRIED OUT TO THE SATISFACTION OF THE LOCAL AUTHORITY AND BUILDING CONTROL OFFICER, AND IN ACCORDANCE WITH CURRENT BUILDING REGULATIONS, AND AS SUCH ANY UNDESIRABLE BUILDING WORKS THAT MAY BE REQUIRED ON SITE.

THE MAIN CONTRACTOR SHALL BE ENTIRELY RESPONSIBLE FOR THE SECURITY, INTEGRITY AND STABILITY OF THE BUILDING SITE DURING THE WORKS DURATION. THIS DRAWING IS THE COPYRIGHT OF COTSWOLD RESIDENTIAL DESIGN LTD. DRAWING NOT TO BE USED BY ANY THIRD PARTY WITHOUT PRIOR PERMISSION.

A	PLAN NUMBER	02.01.23	B1
REVISION	DESCRIPTION	DATE	BY

Cotswold Residential Design Ltd

Office: 01453 666666 Cotswold Tel: 01453 666666 Email: info@cotswoldresidential.co.uk Website: www.cotswoldresidential.co.uk	Office: 01453 666666 Cotswold Tel: 01453 666666 Email: info@cotswoldresidential.co.uk Website: www.cotswoldresidential.co.uk
PROJECT TITLE: PROPOSED FLOOR PLANS SITE ADDRESS: 80 HORTLAKE CRESENT, ICEHURST, WILT BA1 2BQ	PROJECT TITLE: PROPOSED FLOOR PLANS SITE ADDRESS: 80 HORTLAKE CRESENT, ICEHURST, WILT BA1 2BQ
SCALE: 1:50 @ A1	DRAWN BY: MB
DATE: 04.04.23	
DRAWING NO: HORTLAKE 023 AT/00001/A	