


Scale 1:500

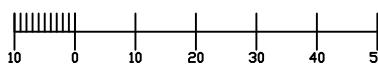


Produced on 02 September 2024 from the Ordnance Survey National Geographic Database and Incorporating surveyed revision available at this date.
This map shows the area bounded by 510747 185975,510847 186075,510747 186075,510747 186075,510747 185975
Crown copyright and database rights 2024 OS 100054135. Supplied by capla ltd trading as UKPlanningMaps.com a licensed Ordnance Survey partner (OS
Data licence expires 02 September 2025. Unique plan reference: vif//1144224/1539117



1 Site Location Plan

SCALE: 1:1250

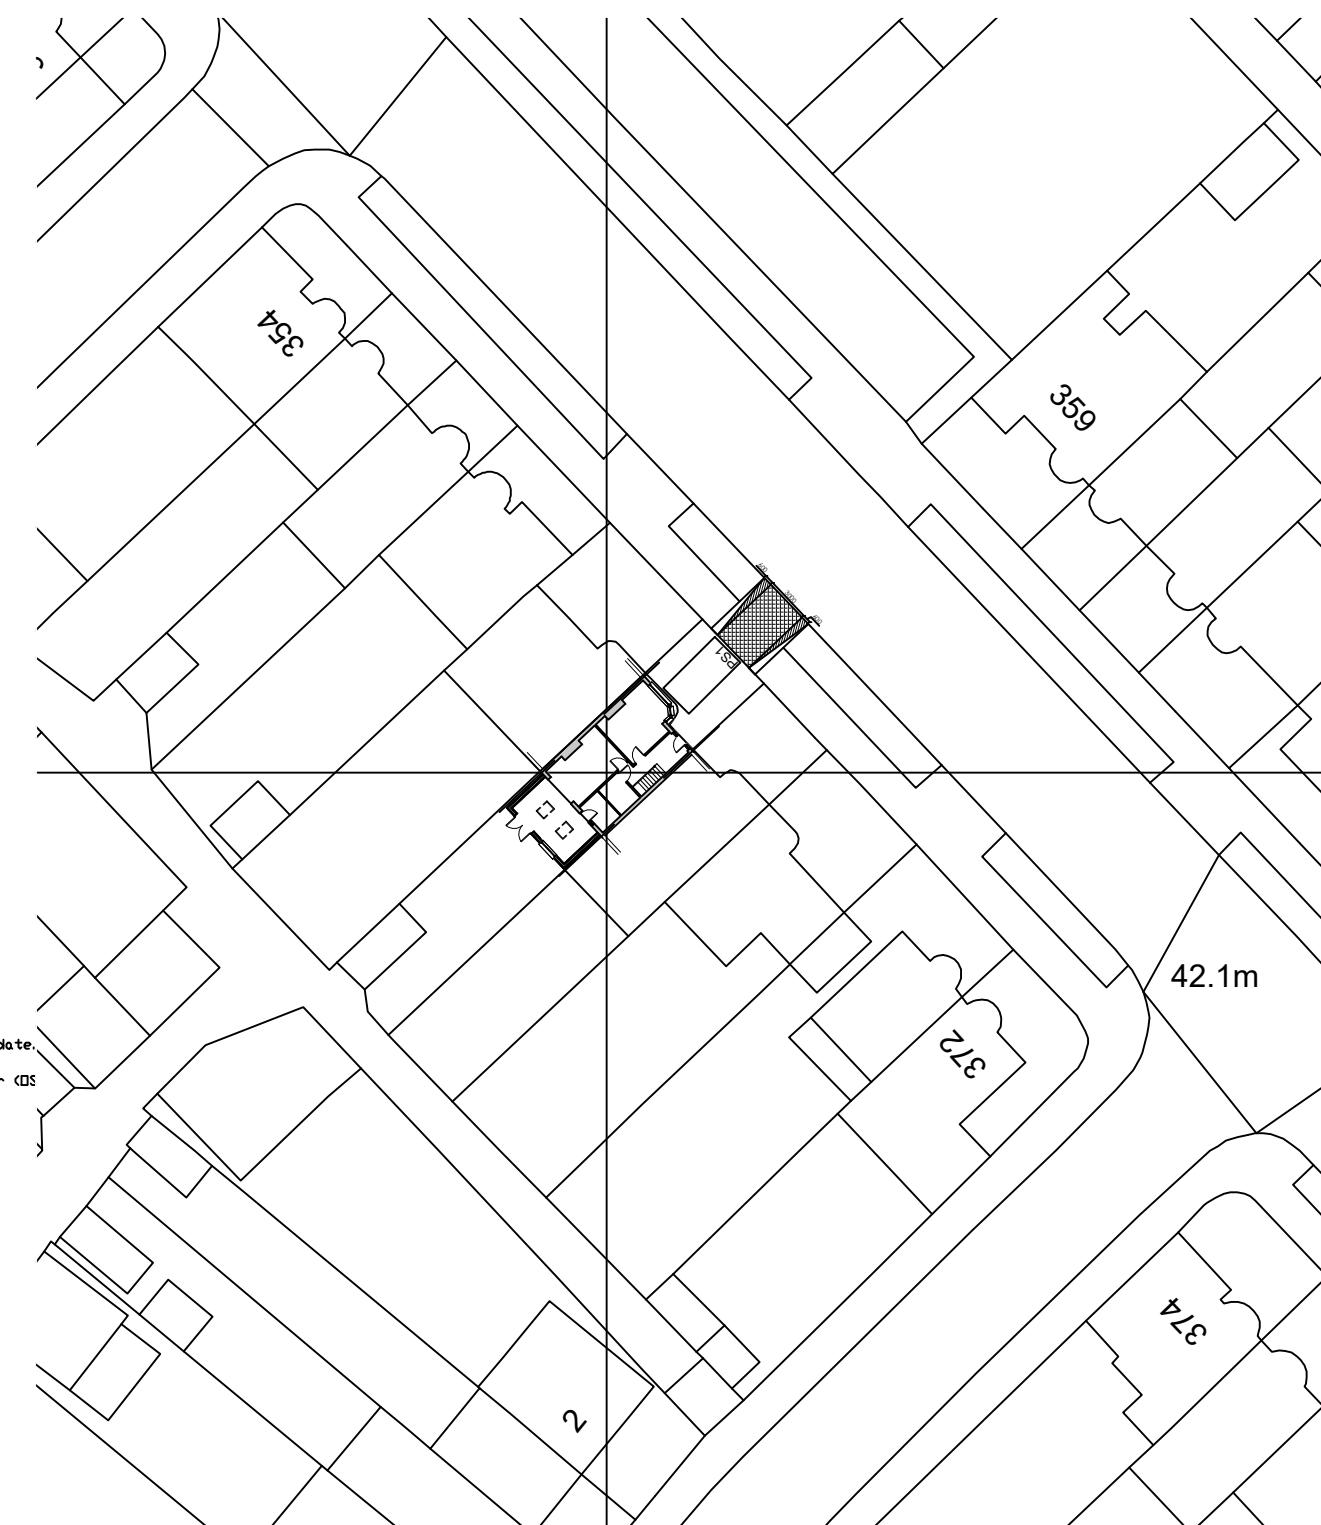

2 Proposed Block Plan



SCALE: 1:500

Notes:

1. THIS DRAWING IS COPYRIGHTED AND IT MAY NOT BE REPRODUCED IN WHOLE OR PART OR USED FOR THE MANUFACTURE OF ANY ARTICLE WITHOUT THE EXPRESS PERMISSION OF THE COPYRIGHT HOLDERS.
2. WORK TO FIGURED DIMENSIONS ONLY.
3. THIS DRAWING IS TO BE READ IN CONJUNCTION WITH ALL RELEVANT ARCHITECTS AND ENGINEER'S DRAWINGS AND SPECIFICATIONS.
4. ALL PROPOSED MATERIALS ARE TO MATCH THE EXISTING. BRICKWORK TO MATCH AS CLOSELY TO THE EXISTING, ROOF TILES TO MATCH EXISTING, GLAZING TO MATCH EXISTING.
5. GLAZING SHOWN ON THE BOUNDARY IS TO CONTAIN OBSCURED GLASS

REV:	DESCRIPTION:	BY:	DATE:
STATUS: Planning			
CLIENT:	Mrs Rajal Shah 364 Victoria Road Ruislip HA4 0ET		
ARCHITECT:	SM London Construction Ltd 198 Field End Road, Ruislip, HA5 1RF T: 07961817505 E: info@smconstructionltd.com		
SITE:	364 Victoria Road Ruislip		
TITLE:	SLP & Proposed Block Plan		
SCALE AT A3:	DATE:	DRAWN:	CHECKED:
1:100	Aug 2024	HD	HD
PROJECT NO:	DRAWING NO:	REVISION:	
364VR	364VR/001/PL	A	

Scale 1:100

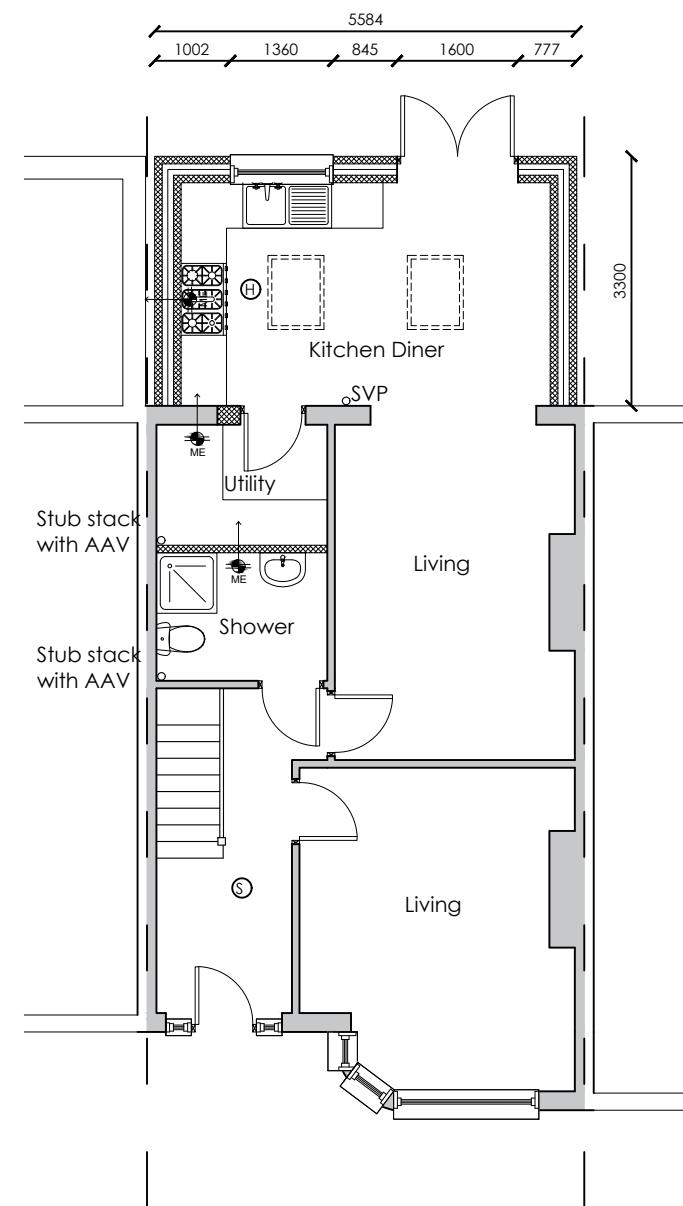
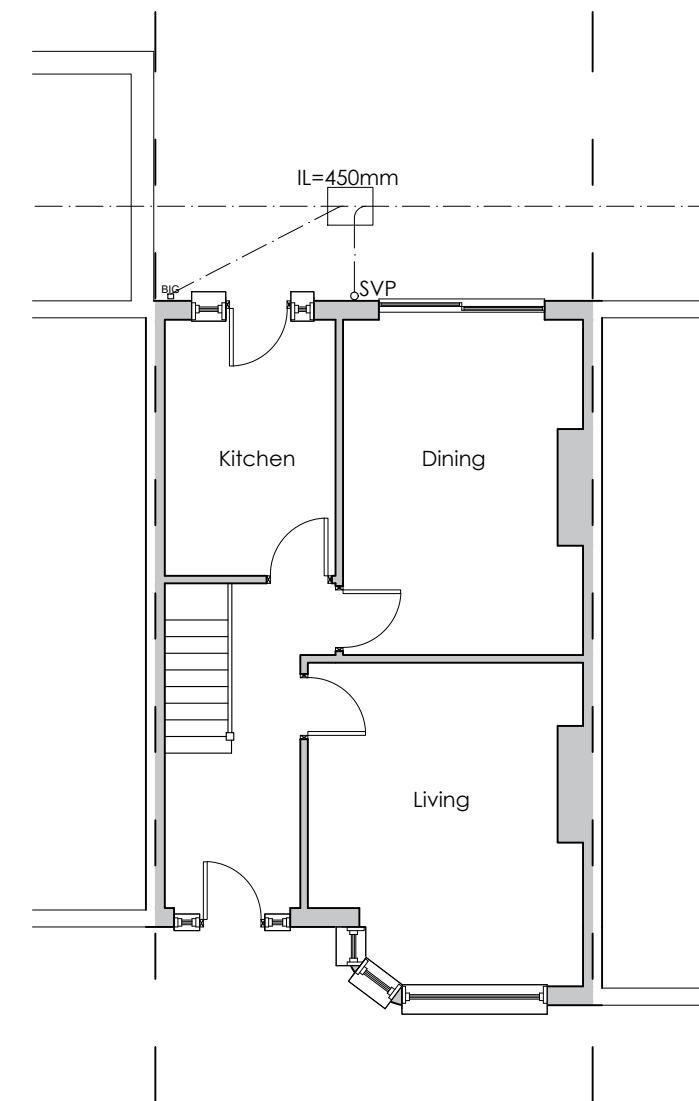


Notes:


1. THIS DRAWING IS COPYRIGHTED AND IT MAY NOT BE REPRODUCED IN WHOLE OR PART OR USED FOR THE MANUFACTURE OF ANY ARTICLE WITHOUT THE EXPRESS PERMISSION OF THE COPYRIGHT HOLDERS.
2. WORK TO FIGURED DIMENSIONS ONLY.
3. THIS DRAWING IS TO BE READ IN CONJUNCTION WITH ALL RELEVANT ARCHITECTS AND ENGINEER'S DRAWINGS AND SPECIFICATIONS.
4. ALL PROPOSED MATERIALS ARE TO MATCH THE EXISTING. BRICKWORK TO MATCH AS CLOSELY TO THE EXISTING, ROOF TILES TO MATCH EXISTING, GLAZING TO MATCH EXISTING.
5. GLAZING SHOWN ON THE BOUNDARY IS TO CONTAIN OBSCURED GLASS

REV:	DESCRIPTION:	BY:	DATE:
STATUS: Planning			
CO			
CLIENT: Mrs Rajal Shah 364 Victoria Road Ruislip HA4 0ET			
ARCHITECT: SM London Construction Ltd 198 Field End Road, Ruislip, HA5 1RF T: 07961817505 E: info@smconstructionltd.com			
SITE: 364 Victoria Road Ruislip			
TITLE: Existing & Proposed Floor Plans			
SCALE AT A3:	DATE:	DRAWN:	CHECKED:
1:100	Aug 2024	HD	HD
PROJECT NO:	DRAWING NO:	REVISION:	
364VR	364VR/002/PL	A	

Scale 1:100

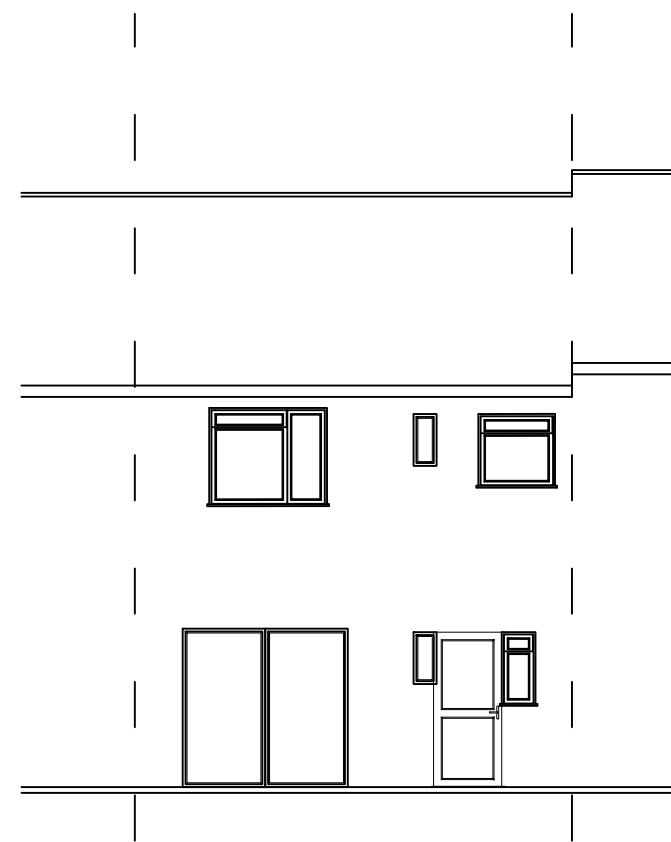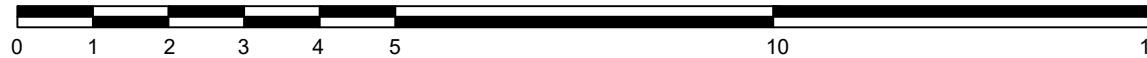


1000x1000x1200
Soakaway
To be 5000mm
from proposed
and existing
foundations.

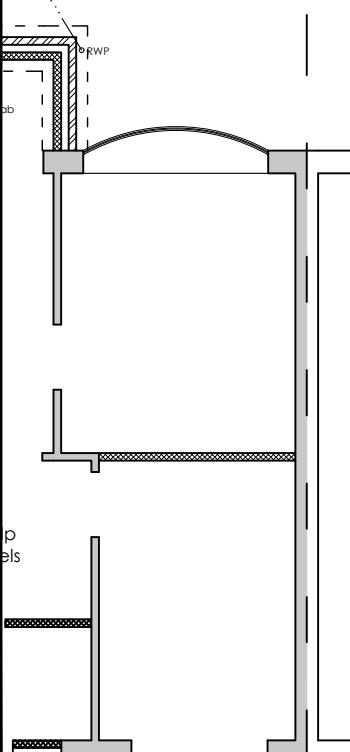


1 Existing Rear Elevation

SCALE: 1:100

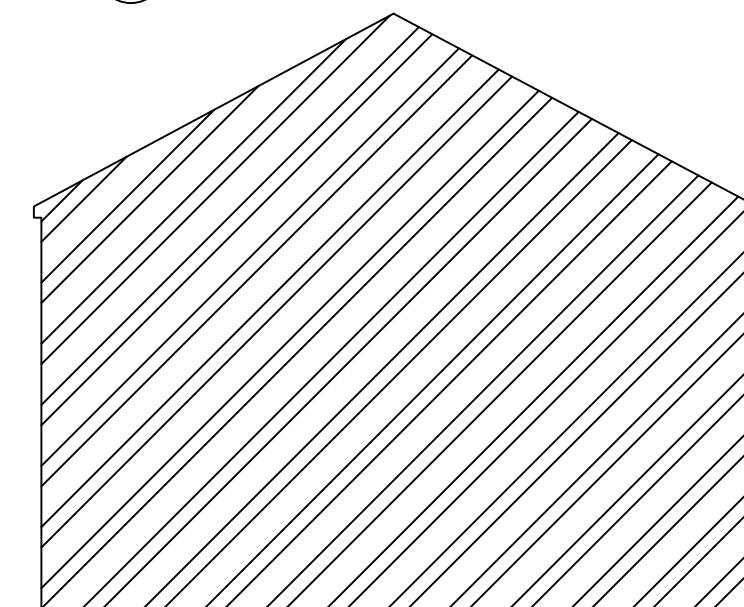

2 Existing Side Elevation

SCALE: 1:100

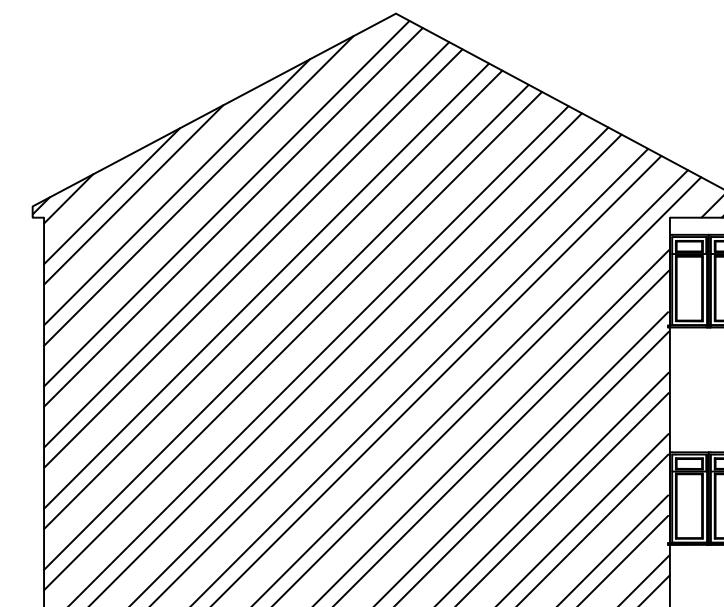

3 Existing Side Elevation


SCALE: 1:100

Notes:

1. THIS DRAWING IS COPYRIGHTED AND IT MAY NOT BE REPRODUCED IN WHOLE OR PART OR USED FOR THE MANUFACTURE OF ANY ARTICLE WITHOUT THE EXPRESS PERMISSION OF THE COPYRIGHT HOLDERS.
2. WORK TO FIGURED DIMENSIONS ONLY.
3. THIS DRAWING IS TO BE READ IN CONJUNCTION WITH ALL RELEVANT ARCHITECTS AND ENGINEER'S DRAWINGS AND SPECIFICATIONS.
4. ALL PROPOSED MATERIALS ARE TO MATCH THE EXISTING. BRICKWORK TO MATCH AS CLOSELY TO THE EXISTING, ROOF TILES TO MATCH EXISTING, GLAZING TO MATCH EXISTING.
5. GLAZING SHOWN ON THE BOUNDARY IS TO CONTAIN OBSCURED GLASS


REV:	DESCRIPTION:	BY:	DATE:
STATUS: Planning			
			
CLIENT: Mrs Rajal Shah 364 Victoria Road Ruislip HA4 0ET			
ARCHITECT: SM London Construction Ltd 198 Field End Road, Ruislip, HA5 1RF T: 07961817505 E: info@smconstructionltd.com			
SITE: 364 Victoria Road Ruislip			
TITLE: Existing Elevations			
SCALE AT A3:	DATE:	DRAWN:	CHECKED:
1:100	Aug 2024	HD	HD
PROJECT NO:	DRAWING NO:	REVISION:	
364VR	364VR/003/PL	A	

Scale 1:100

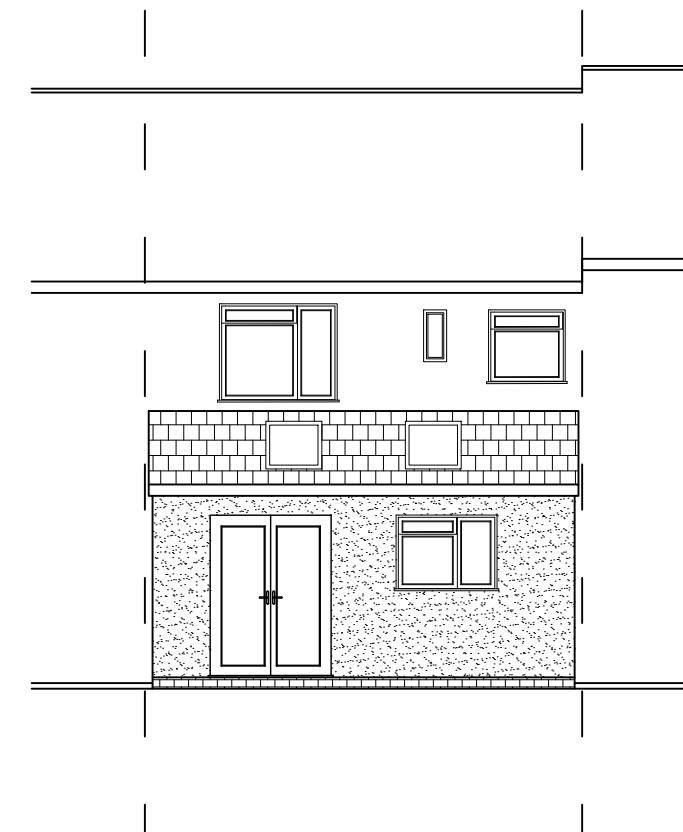


1 Proposed Rear Elevation

SCALE: 1:100

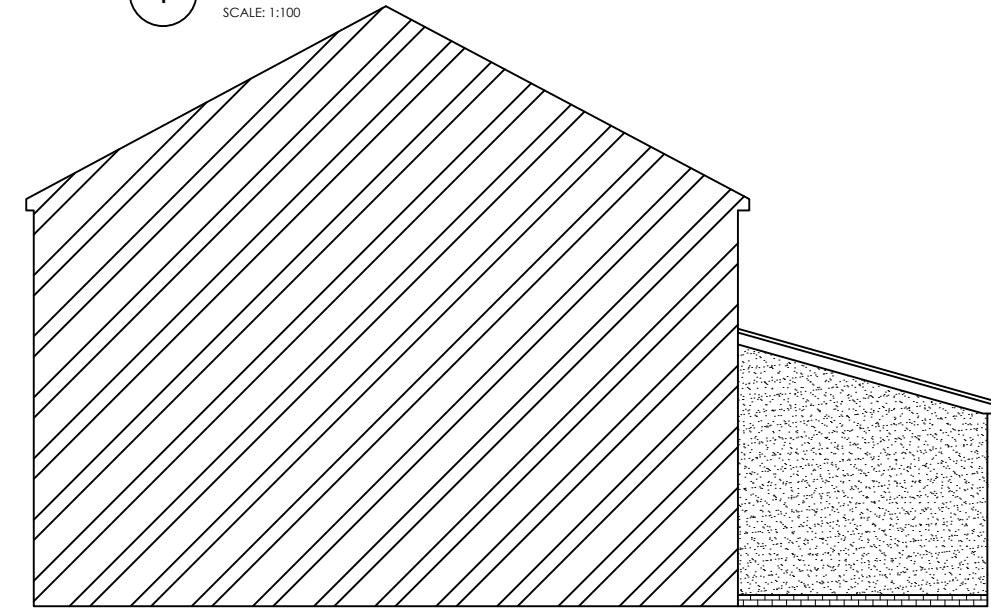

2 Proposed Side Elevation

SCALE: 1:100

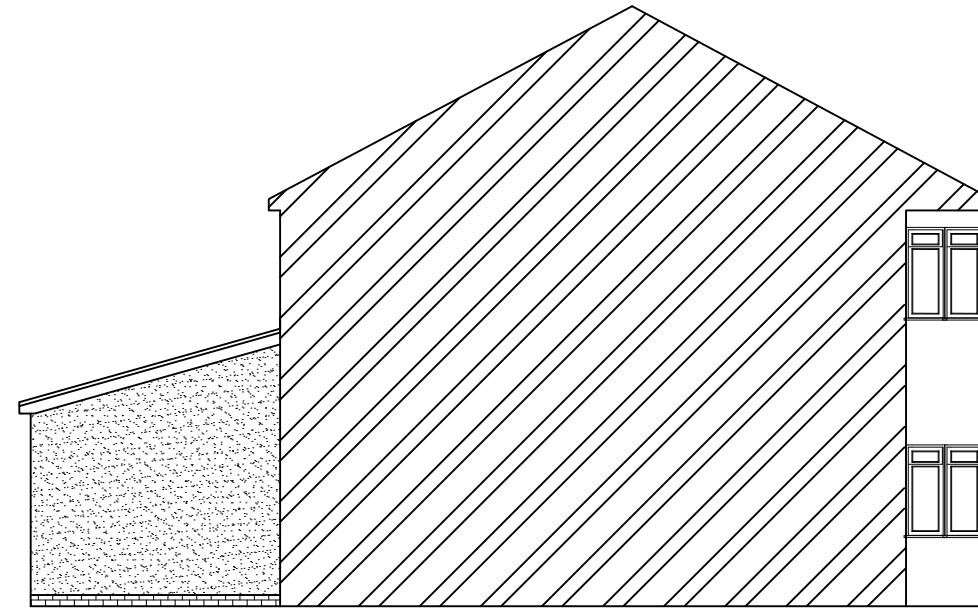

3 Proposed Side Elevation


SCALE: 1:100

Notes:

1. THIS DRAWING IS COPYWRITTEN AND IT MAY NOT BE REPRODUCED IN WHOLE OR PART OR USED FOR THE MANUFACTURE OF ANY ARTICLE WITHOUT THE EXPRESS PERMISSION OF THE COPYRIGHT HOLDERS.
2. WORK TO FIGURED DIMENSIONS ONLY.
3. THIS DRAWING IS TO BE READ IN CONJUNCTION WITH ALL RELEVANT ARCHITECTS AND ENGINEER'S DRAWINGS AND SPECIFICATIONS.
4. ALL PROPOSED MATERIALS ARE TO MATCH THE EXISTING. BRICKWORK TO MATCH AS CLOSELY TO THE EXISTING, ROOF TILES TO MATCH EXISTING, GLAZING TO MATCH EXISTING.
5. GLAZING SHOWN ON THE BOUNDARY IS TO CONTAIN OBSCURED GLASS


REV:	DESCRIPTION:	BY:	DATE:
STATUS: Planning			
			
CLIENT: Mrs Rajal Shah 364 Victoria Road Ruislip HA4 0ET			
ARCHITECT: SM London Construction Ltd 198 Field End Road, Ruislip, HA5 1RF T: 07961817505 E: info@smconstructionltd.com			
SITE: 364 Victoria Road Ruislip			
TITLE: Proposed Elevations			
SCALE AT A3:	DATE:	DRAWN:	CHECKED:
1:100	Aug 2024	HD	HD
PROJECT NO:	DRAWING NO:	REVISION:	
364VR	364VR/004/PL	A	

Scale 1:100

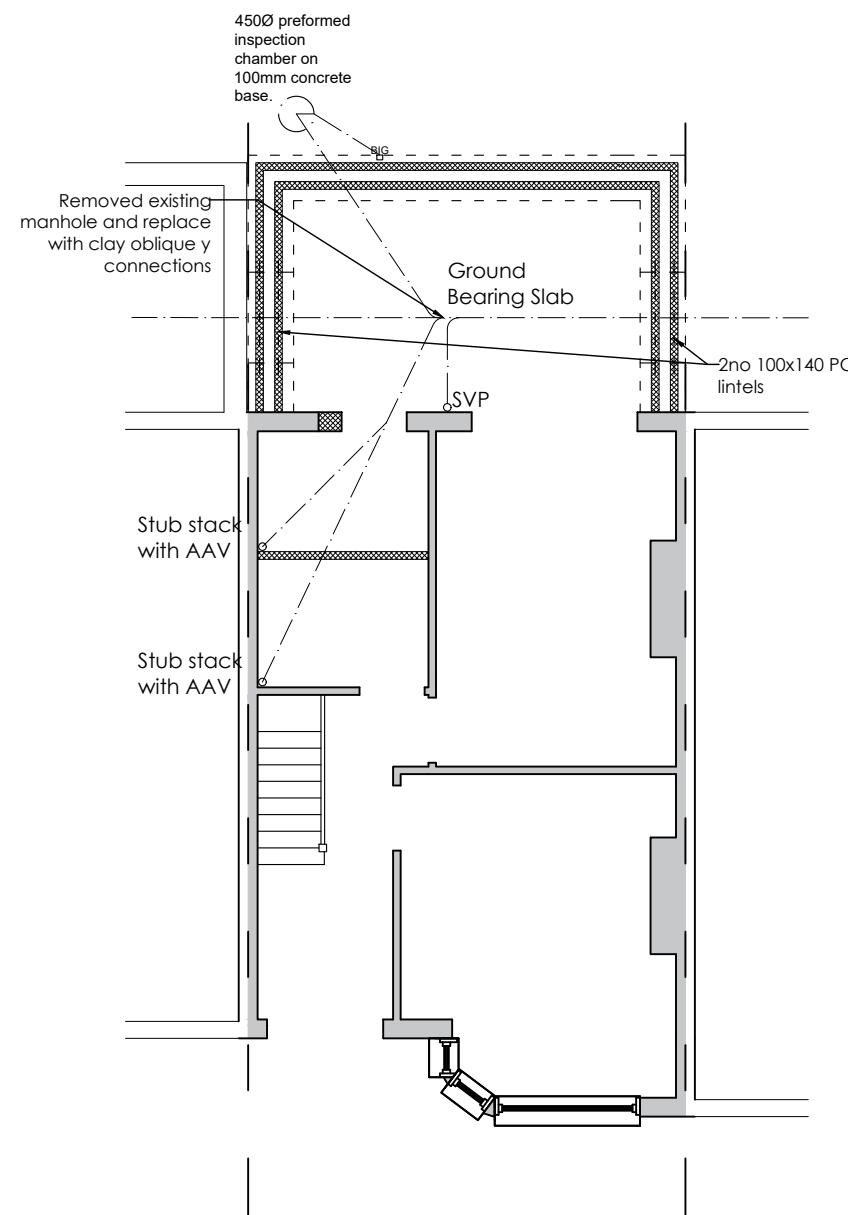

2 Proposed Ground Floor

SCALE: 1:100

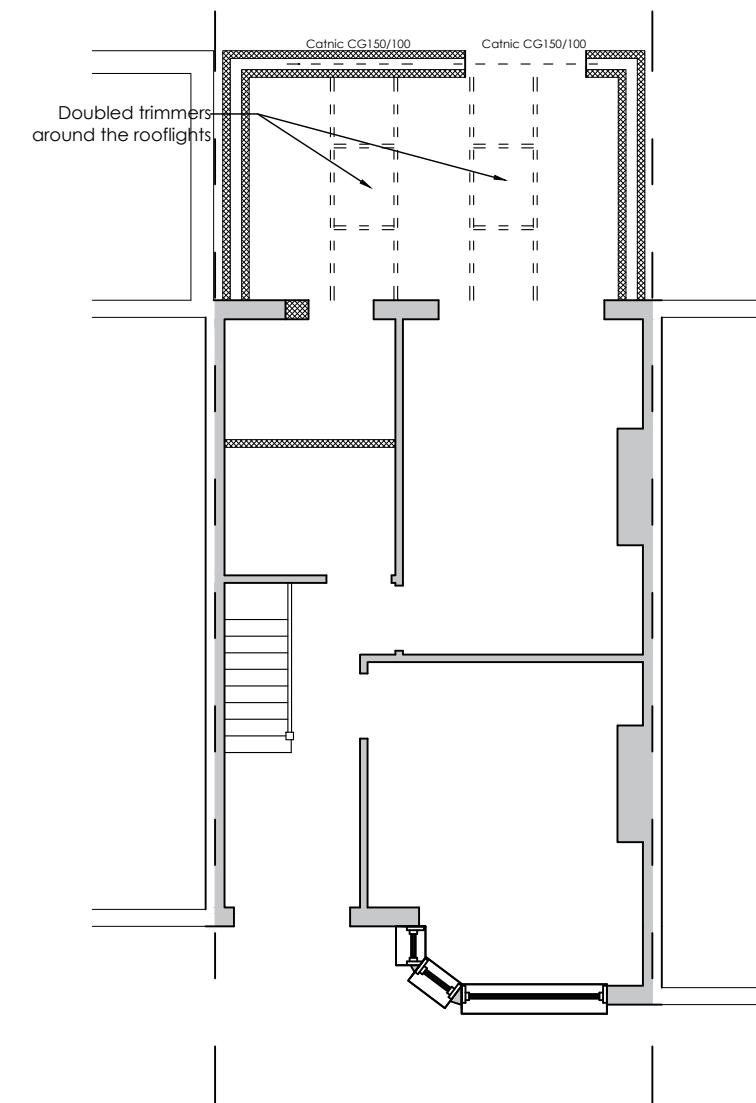

2 Proposed Ground Floor

SCALE: 1:100

Notes:

1. THIS DRAWING IS COPYRIGHTED AND IT MAY NOT BE REPRODUCED IN WHOLE OR PART OR USED FOR THE MANUFACTURE OF ANY ARTICLE WITHOUT THE EXPRESS PERMISSION OF THE COPYRIGHT HOLDERS.
2. WORK TO FIGURED DIMENSIONS ONLY.
3. THIS DRAWING IS TO BE READ IN CONJUNCTION WITH ALL RELEVANT ARCHITECT'S AND ENGINEER'S DRAWINGS AND SPECIFICATIONS.
4. ALL PROPOSED MATERIALS ARE TO MATCH THE EXISTING. BRICKWORK TO MATCH AS CLOSELY TO THE EXISTING, ROOF TILES TO MATCH EXISTING, GLAZING TO MATCH EXISTING.
5. GLAZING SHOWN ON THE BOUNDARY IS TO CONTAIN OBSCURED GLASS

REV:	DESCRIPTION:	BY: DATE:
STATUS:	Planning	
		

CLIENT: Mrs Rajal Shah
364 Victoria Road
Ruislip
HA4 0ET

ARCHITECT: SM London Construction Ltd
198 Field End Road, Ruislip, HA5 1RF
T: 07961817505
E: info@smconstructionltd.com


SITE: 364 Victoria Road
Ruislip

TITLE: Structure

SCALE AT A3: 1:100 DATE: Aug 2024 DRAWN: HD CHECKED: HD


PROJECT NO: 364VR DRAWING NO: 364VR/005/PL REVISION: A

Scale 1:100

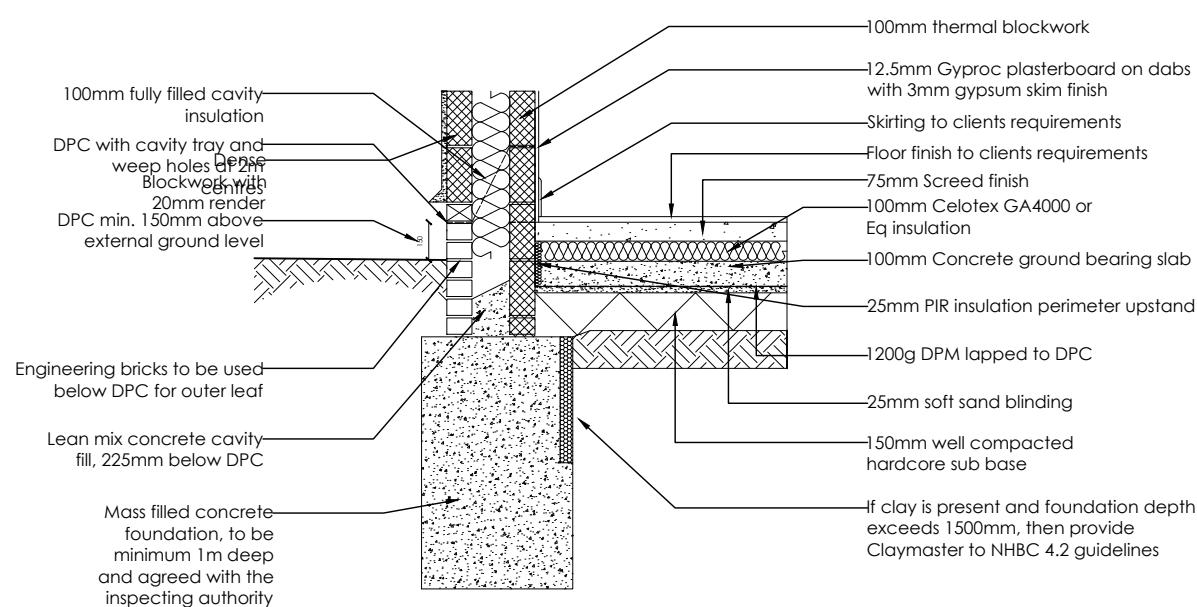

1 Typical Foundation Detail


SCALE:

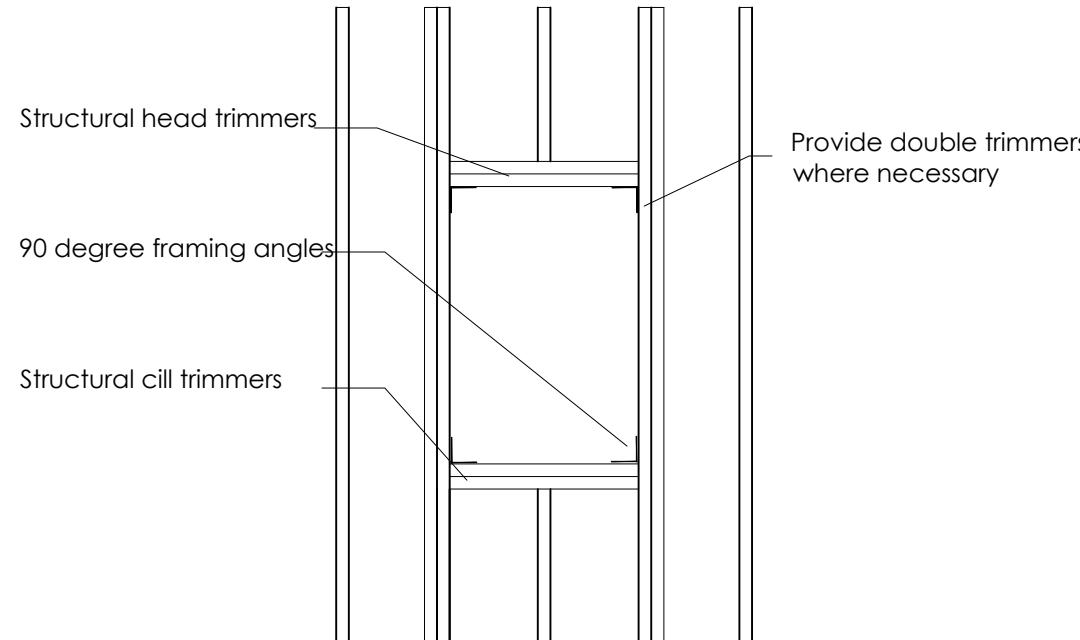

Rooftight installed in accordance with manufacturers details

2 Wall/Roof Section

SCALE:

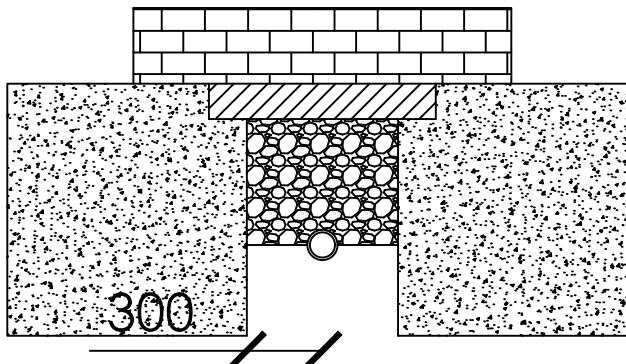

Foul drainage passing through foundations to be bridged with 2no prestressed concrete lintels (50N/mm²) supreme concrete R15 or similar. 100x140 (600mm span) 900mm Std length. 150mm min bearing either side.
300mm gap to be maintained between the pipe and foundation in all aspects.
150mm min gap over pipe to lintel to be filled with compressible mineral granular fill. Foundation bearing to be maintained below invert level.

3 Rooflight Trimming Detail

SCALE:

4 Drain Bridging Detail

SCALE:

Notes:

1. THIS DRAWING IS COPYWRITTEN AND IT MAY NOT BE REPRODUCED IN WHOLE OR PART OR USED FOR THE MANUFACTURE OF ANY ARTICLE WITHOUT THE EXPRESS PERMISSION OF THE COPYRIGHT HOLDERS.
2. WORK TO FIGURED DIMENSIONS ONLY.
3. THIS DRAWING IS TO BE READ IN CONJUNCTION WITH ALL RELEVANT ARCHITECTS AND ENGINEERS DRAWINGS AND SPECIFICATIONS.
4. ALL PROPOSED MATERIALS ARE TO MATCH THE EXISTING. BRICKWORK TO MATCH AS CLOSELY AS POSSIBLE, ROOF TILES TO MATCH EXISTING, GLAZING TO MATCH EXISTING.
5. GLAZING SHOWN ON THE BOUNDARY IS TO CONTAIN OBSCURED GLASS

REV:	DESCRIPTION:	BY:	DATE:
STATUS: Planning			
			
CLIENT: Mrs Rajal Shah 364 Victoria Road Ruislip HA4 0ET			
ARCHITECT: SM London Construction Ltd 198 Field End Road, Ruislip, HA5 1RF T: 07961817505 E: info@smconstructionltd.com			
SITE: 364 Victoria Road Ruislip			
TITLE: Construction Details			
SCALE AT A3:	DATE: Aug 2024	DRAWN: HD	CHECKED: HD
PROJECT NO: 364VR	DRAWING NO: 364VR/007/PL	REVISION: A	