


**1 Existing Ground Floor**  
1 : 50

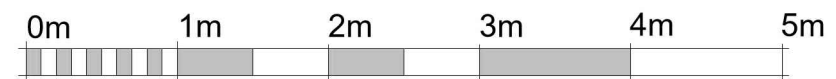

VISUAL SCALE 1:50 @ A3

**GENERAL NOTES:**

1. DO NOT SCALE FROM THE DRAWINGS
2. ALL DIMENSIONS ARE IN MILLIMETER.
3. VERIFY ALL DIMENSIONS AND CONDITIONS BEFORE BUILDING OR STARTING CONSTRUCTION.
4. NOTIFY THE DESIGNER IMMEDIATELY OF ANY DISCREPANCY OR VARIATION.
5. ALL WORK TO COMPLY WITH CURRENT BUILDING REGULATIONS AND CODES OF PRACTICE.



Art @ Rooshika

NISARG@HOTMAIL.COM

+44 - 7951491310

**PROJECT**

31 Hughes Road Hayes UB3 3AW


**SHEET**

Existing Ground Floor Plan


**CLIENT**

Mr P Gill



Date	Project number	Scale (@ A3)
Issue Date	Project Number	
Drawn by	DRWAING NUMBER	REV
Author		
Checked by	A101	
Checker		

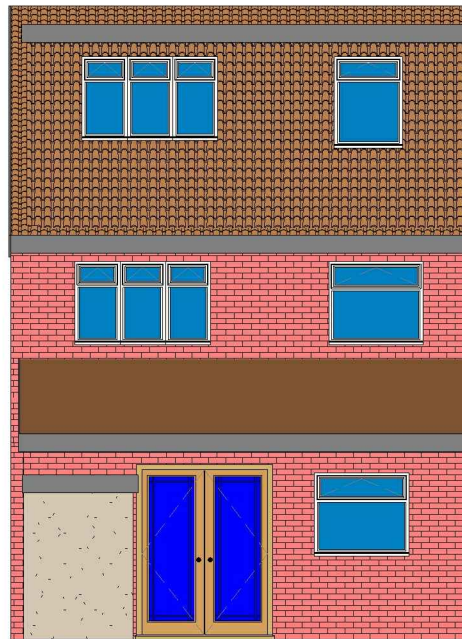

**1 Existing Rear\_Elevation**  
1 : 100

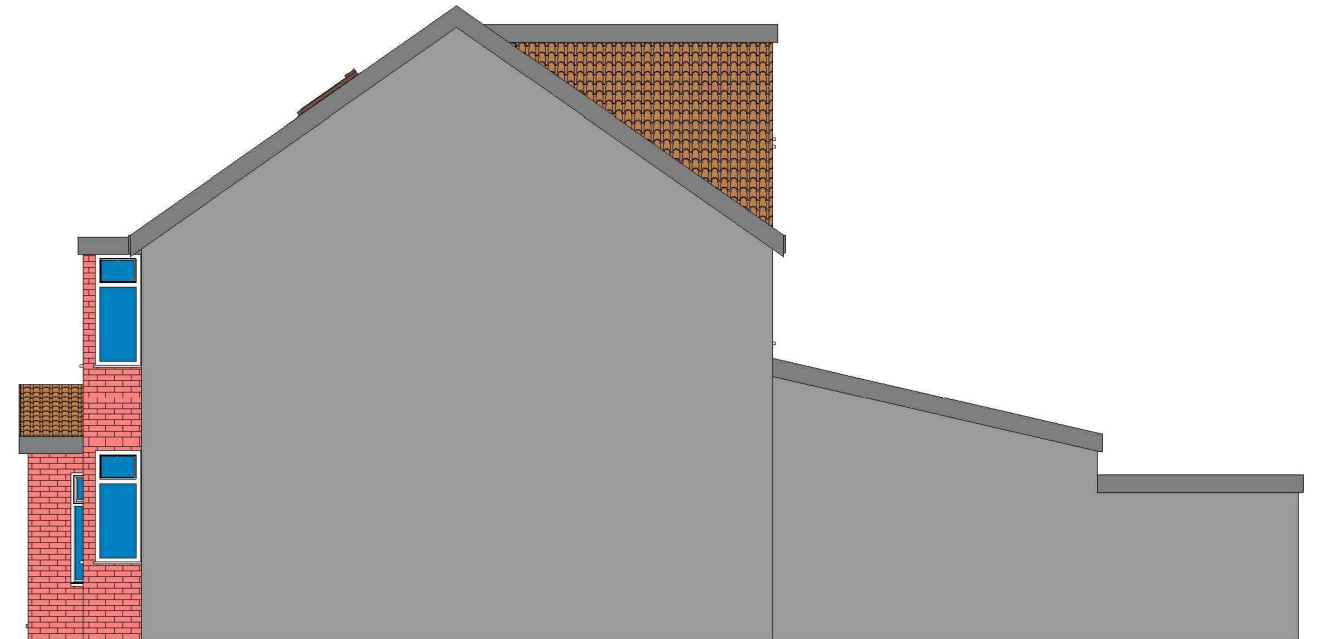

**2 Existing Side 02\_Elevation**  
1 : 100

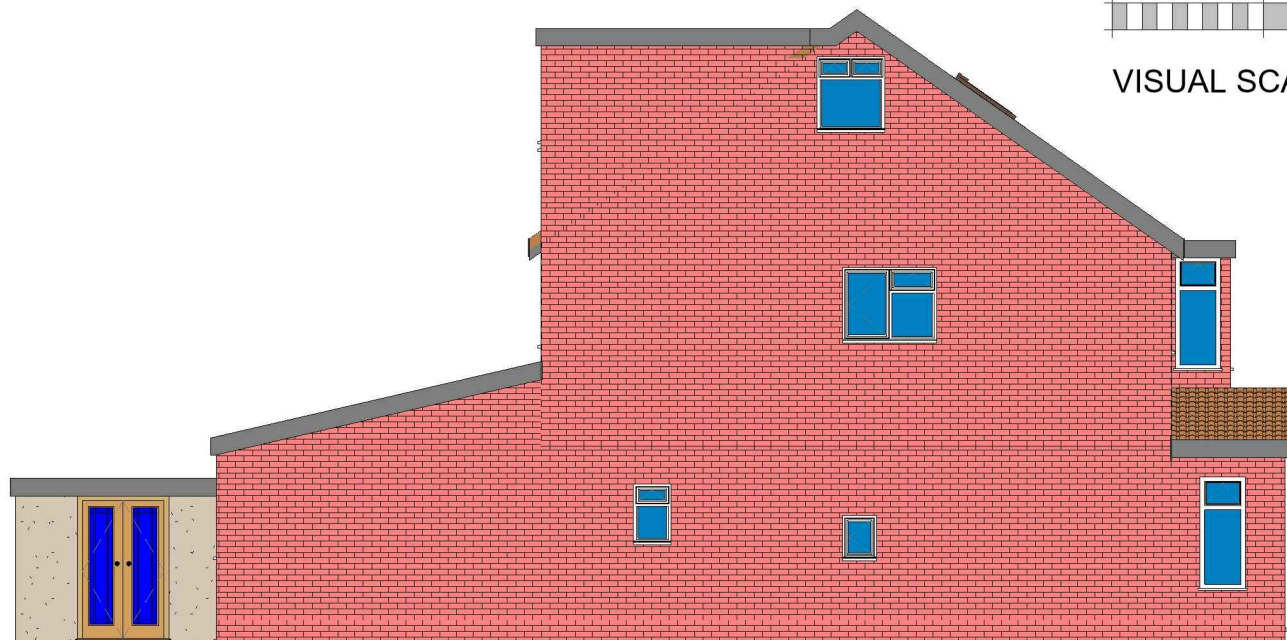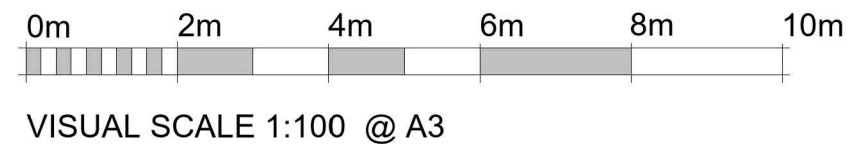

**3 Existing Side 01\_Elevation**  
1 : 100



**4 Existing Front\_Elevation**  
1 : 100

**GENERAL NOTES:**

- DO NOT SCALE FROM THE DRAWINGS
- ALL DIMENSIONS ARE IN MILLIMETER.
- VERIFY ALL DIMENSIONS AND CONDITIONS BEFORE BUILDING OR STARTING CONSTRUCTION.
- NOTIFY THE DESIGNER IMMEDIATELY OF ANY DISCREPANCY OR VARIATION.
- ALL WORK TO COMPLY WITH CURRENT BUILDING REGULATIONS AND CODES OF PRACTICE.




Art @ Rooshika

NISARG@HOTMAIL.COM


+44 - 7951491310

PROJECT		CLIENT		
31 Hughes Road Hayes UB3 3AW		Mr P Gill		
SHEET	Existing Elevations	Date	Project number	Scale (@ A3)
		Issue Date	Project Number	
		Drawn by	DRWAING NUMBER	
		Author		
		Checked by	A102	
		Checker		
				REV



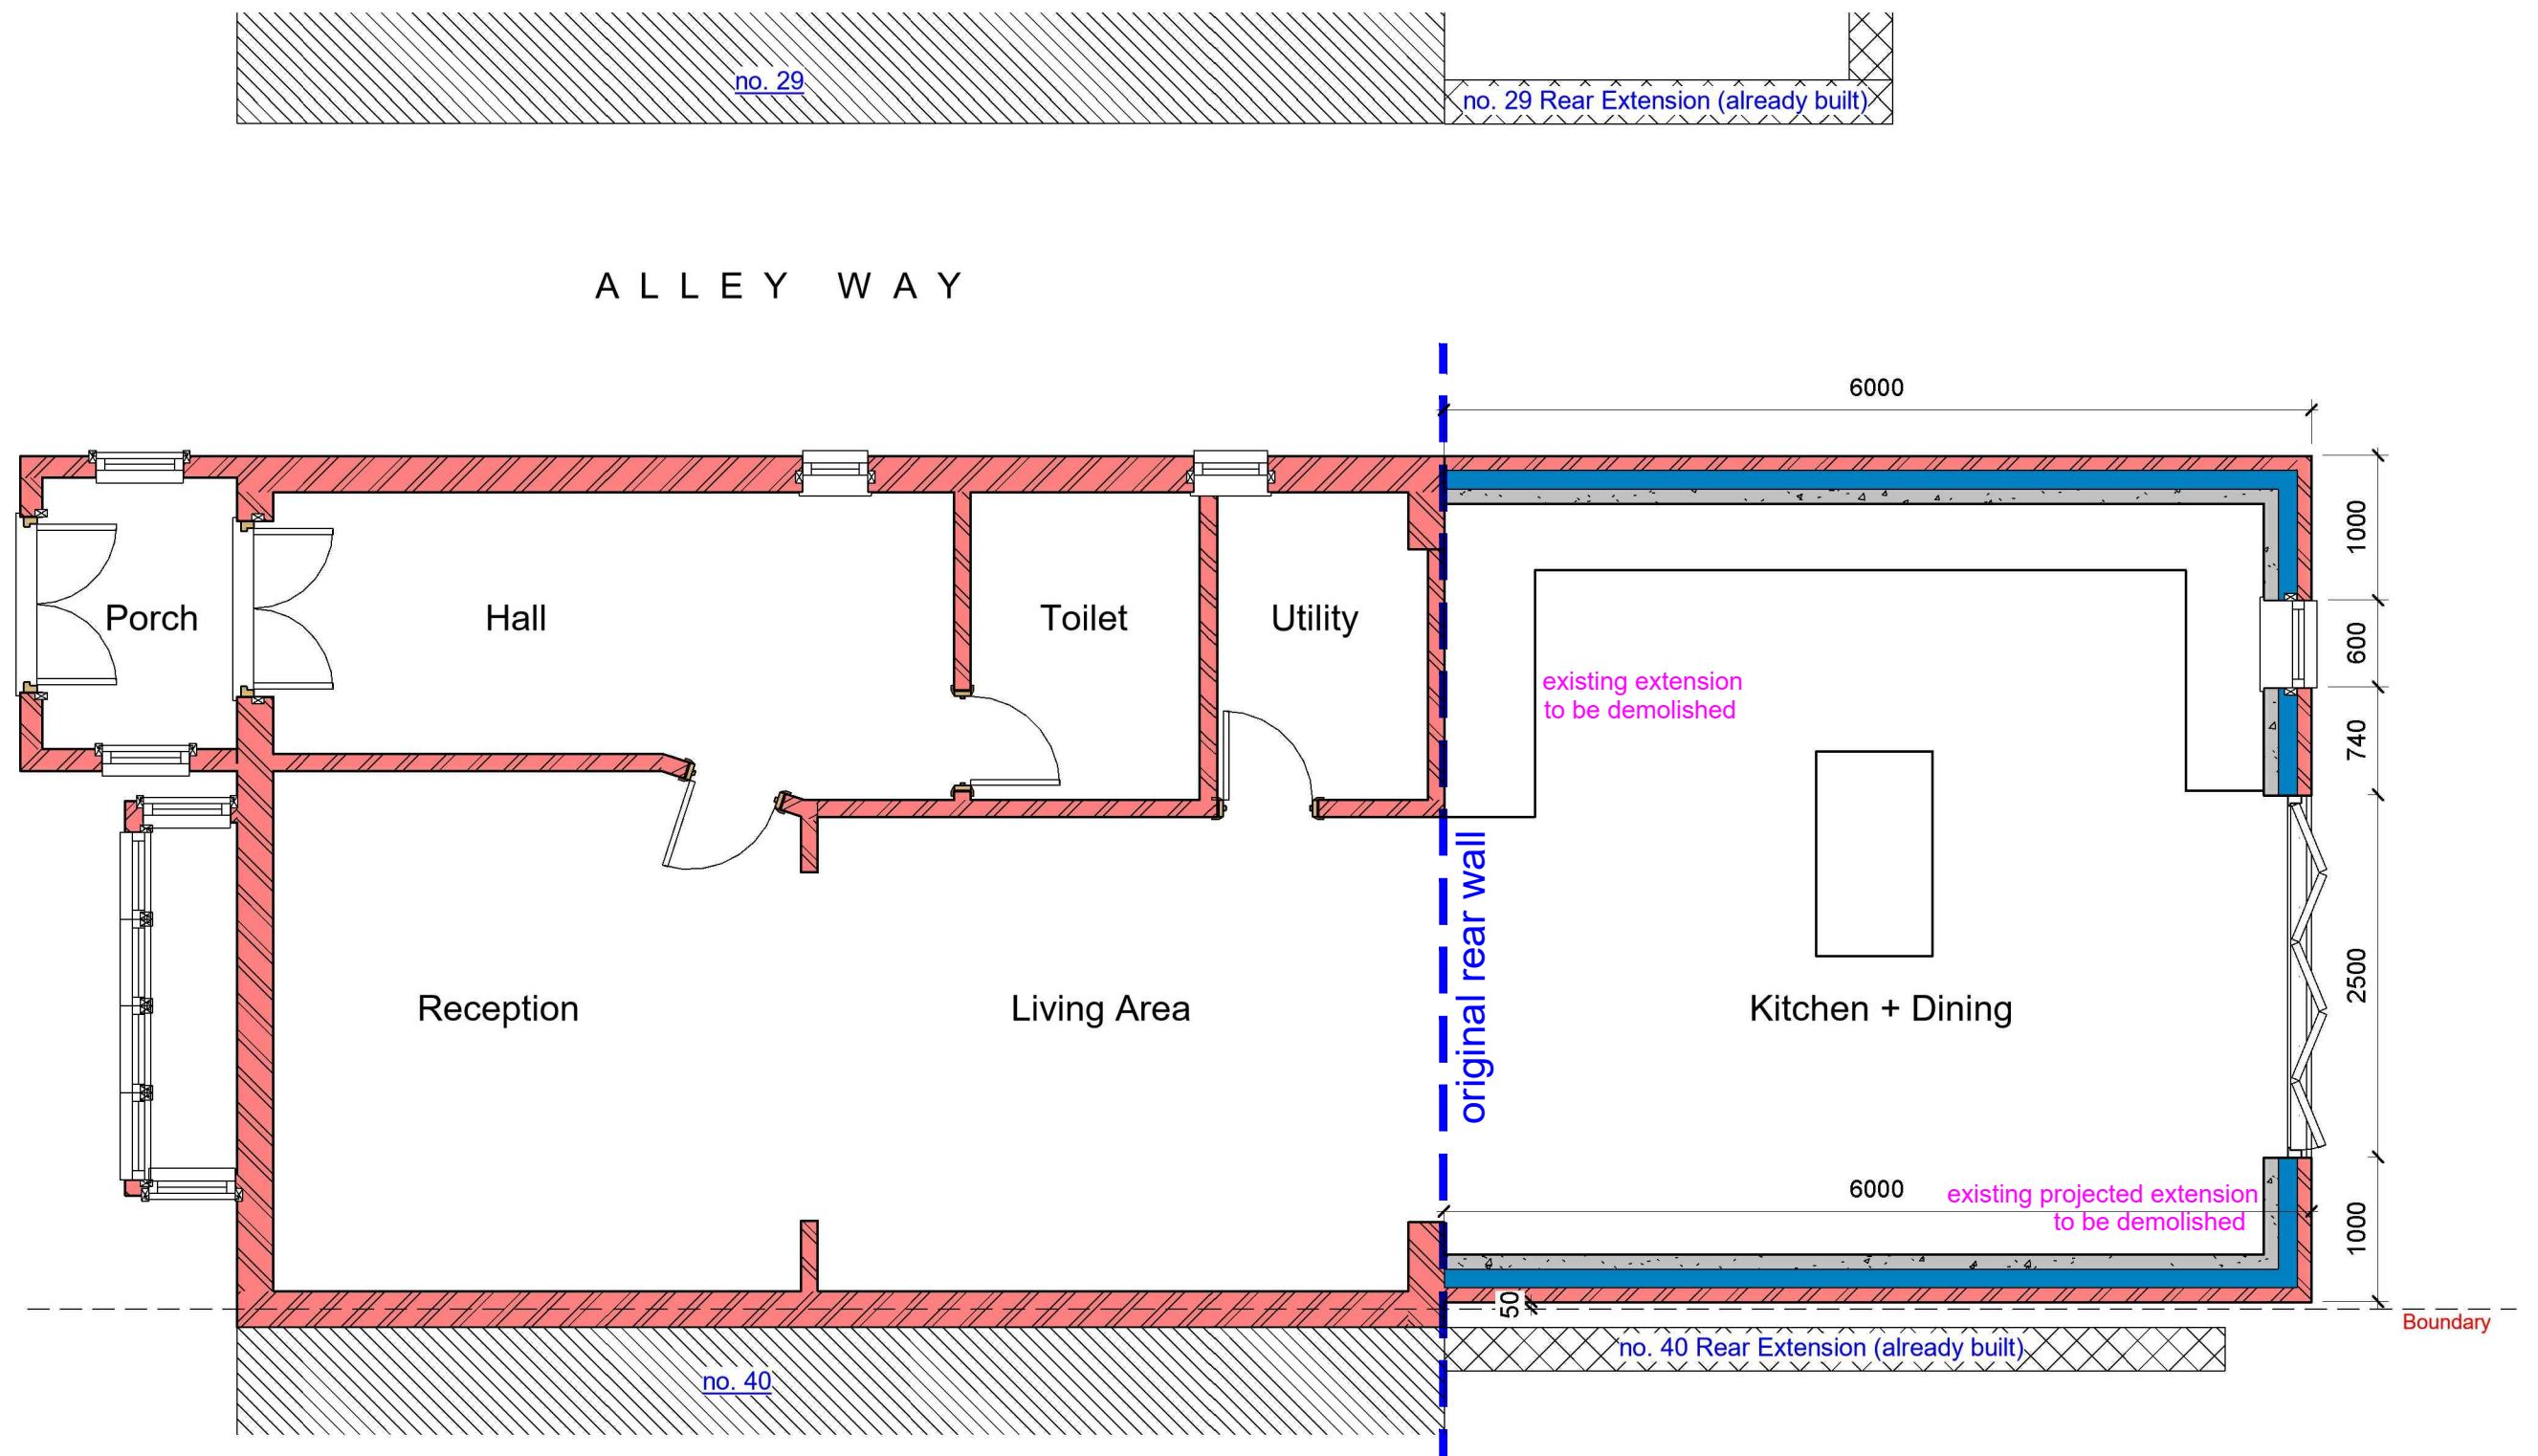

**1 Proposed Ground Floor**  
1 : 50

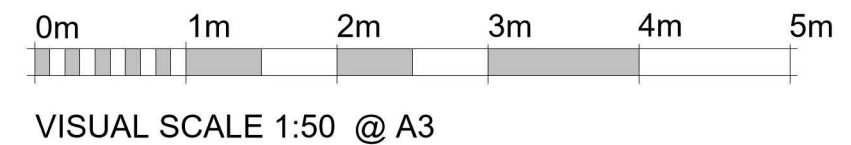

**GENERAL NOTES:**

1. DO NOT SCALE FROM THE DRAWINGS
2. ALL DIMENSIONS ARE IN MILLIMETER.
3. VERIFY ALL DIMENSIONS AND CONDITIONS BEFORE BUILDING OR STARTING CONSTRUCTION.
4. NOTIFY THE DESIGNER IMMEDIATELY OF ANY DISCREPANCY OR VARIATION.
5. ALL WORK TO COMPLY WITH CURRENT BUILDING REGULATIONS AND CODES OF PRACTICE.



NISARG@HOTMAIL.COM

+44 - 7951491310

**PROJECT**

31 Hughes Road Hayes UB3 3AW

**SHEET**


Proposed Ground Floor Plan

**CLIENT**

Mr P Gill

Date	Project number	Scale (@ A3)
Issue Date	Project Number	
Drawn by	DRWAING NUMBER	REV
Author		
Checked by	A103	
Checker		



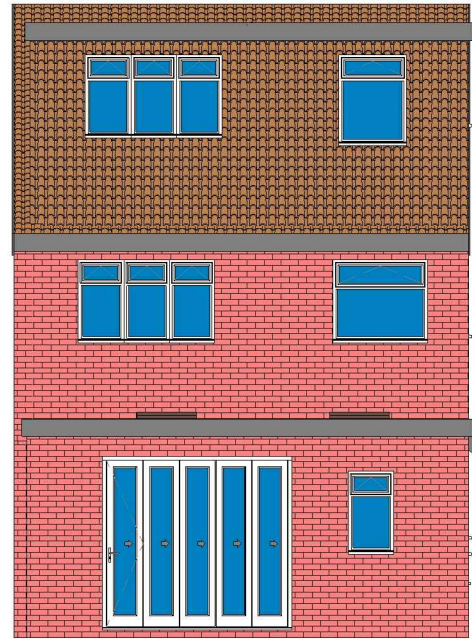


**1 Proposed Rear\_Elevation**  
1 : 100




**2 Proposed Side 02\_Elevation**  
1 : 100

ALL PROPOSED MATERIALS/FINISHED TO MATCH WITH EXISTING.

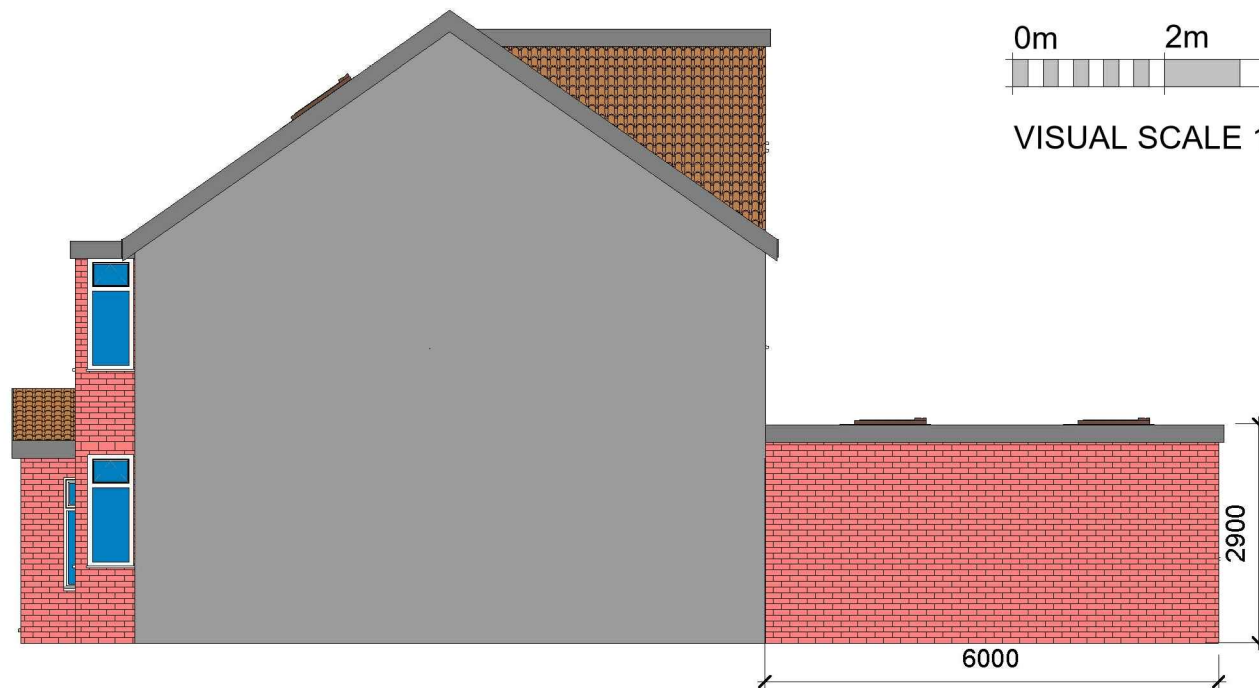

**3 Proposed Side 01\_Elevation**  
1 : 100

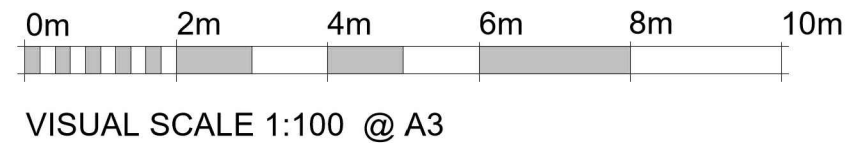

**4 Proposed Front\_Elevation**  
1 : 100

**GENERAL NOTES:**

- DO NOT SCALE FROM THE DRAWINGS
- ALL DIMENSIONS ARE IN MILLIMETER.
- VERIFY ALL DIMENSIONS AND CONDITIONS BEFORE BUILDING OR STARTING CONSTRUCTION.
- NOTIFY THE DESIGNER IMMEDIATELY OF ANY DISCREPANCY OR VARIATION.
- ALL WORK TO COMPLY WITH CURRENT BUILDING REGULATIONS AND CODES OF PRACTICE.



Art @ Rooshika

NISARG@HOTMAIL.COM

+44 - 7951491310



PROJECT  
31 Hughes Road Hayes UB3 3AW

SHEET  
Proposed Elevations


CLIENT  
Mr P Gill

Date	Project number	Scale (@ A3)
Issue Date	Project Number	
Drawn by	DRWAING NUMBER	REV
Author	A104	
Checked by		
Checker		



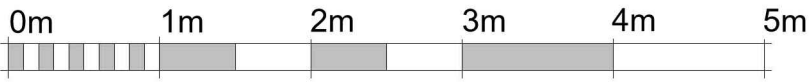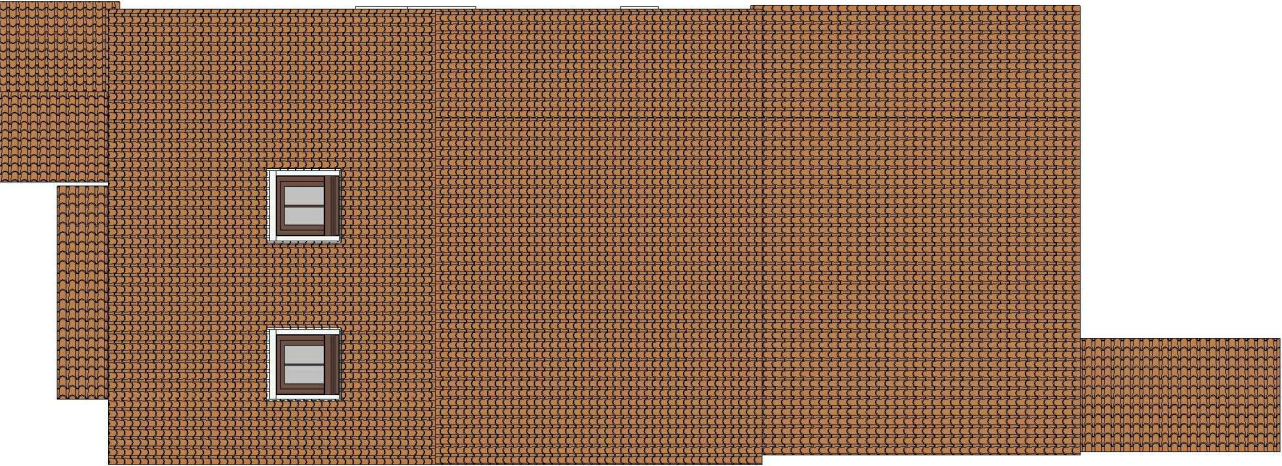

VISUAL SCALE 1:50 @ A3

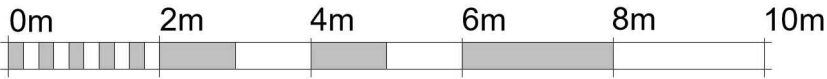


VISUAL SCALE 1:100 @ A3

1

# Existing Roof

1 : 100

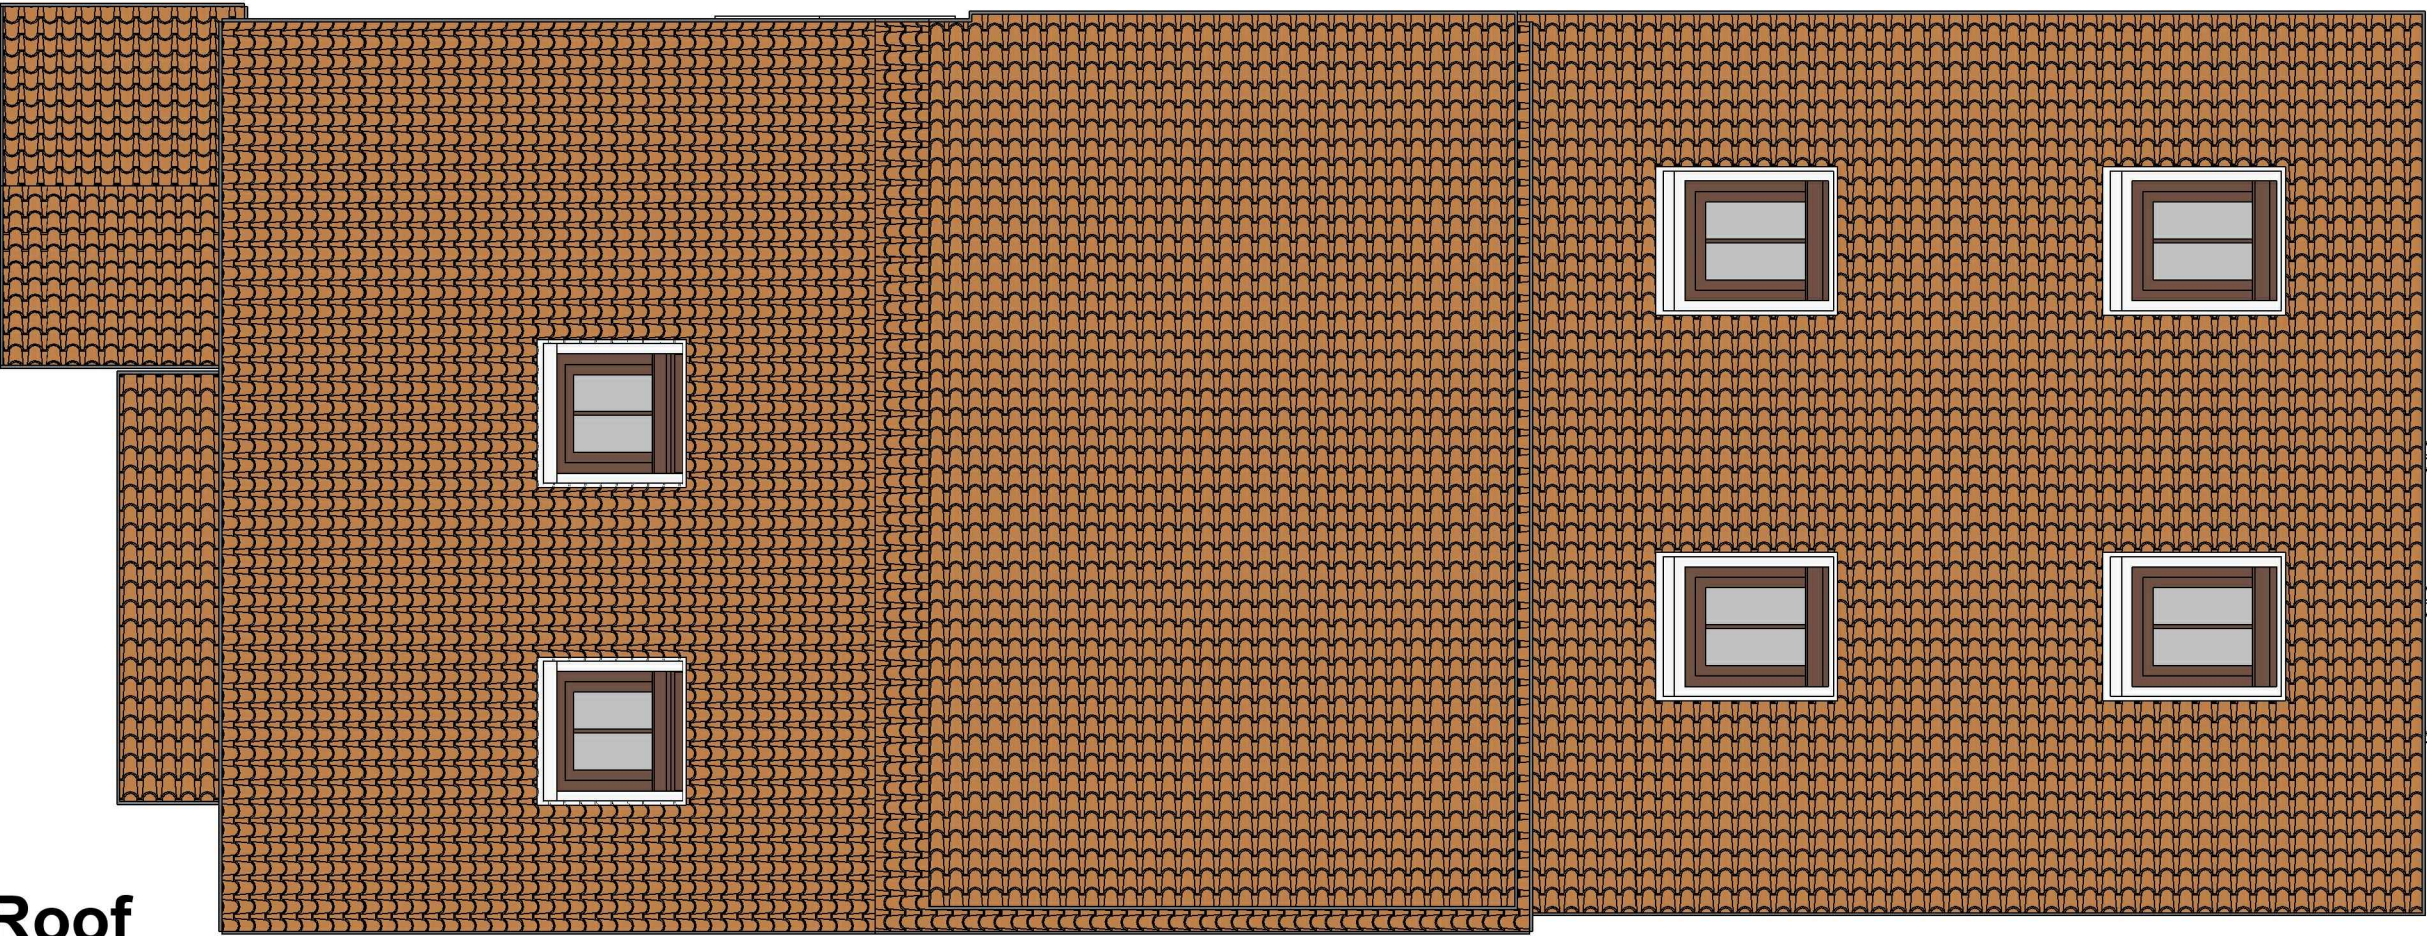


2

# Proposed Roof

1 : 50

GENERAL NOTES:

1.
- DO NOT SCALE FROM THE DRAWINGS
2.
- ALL DIMENTIONS ARE IN MILLIMETER.
3.
- VERIFY ALL DIMENSIONS AND CONDITIONS BEFORE BUILDING OR STARTING CONSTRUCTION.
4.
- NOTIFY THE DESIGNER IMMEDIATELY OF ANY DISCREPANCY OR VARIATION.
5.
- ALL WORK TO COMPLY WITH CURRENT BUILDING REGULATIONS AND CODES OF PRACTICE.

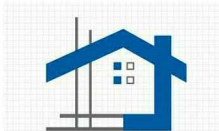

Art @ Rooshika

NISARG@HOTMAIL.COM

+44 - 7951491310

PROJECT

31 Hughes Road Hayes UB3 3AW

SHEET

Existing & Proposed Roof Plan

CLIENT

Mr P Gill

Date

Issue Date

Drawn by

Author

Checked by  
Checker

Project number

Project Number


DRWAING NUMBER

A105


Scale (@ A3)

REV




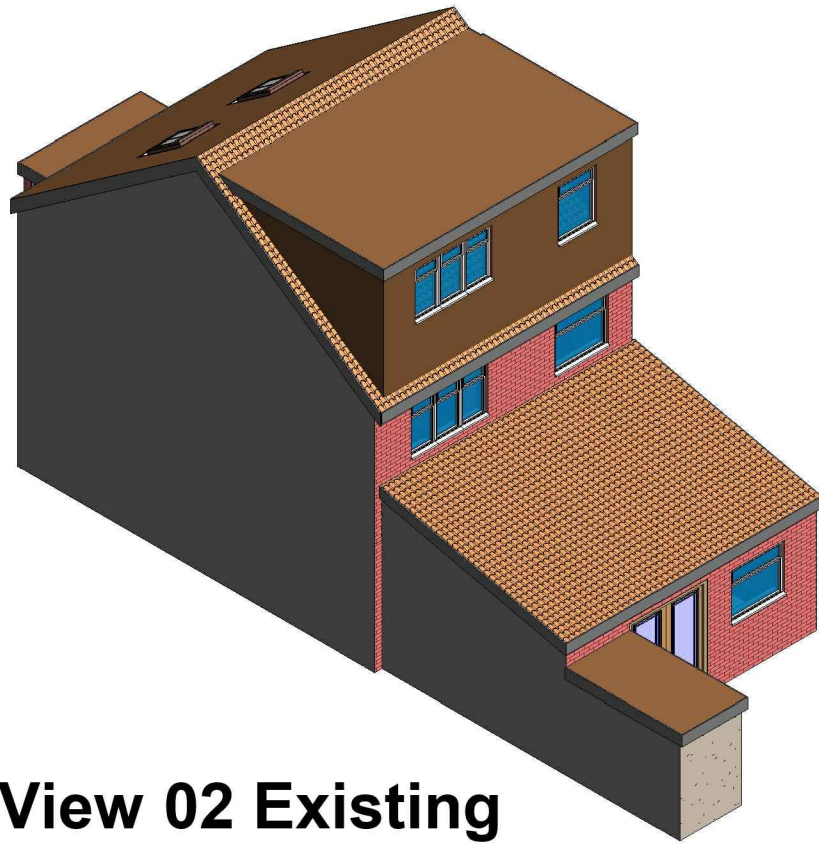


3 3D View 02 Existing

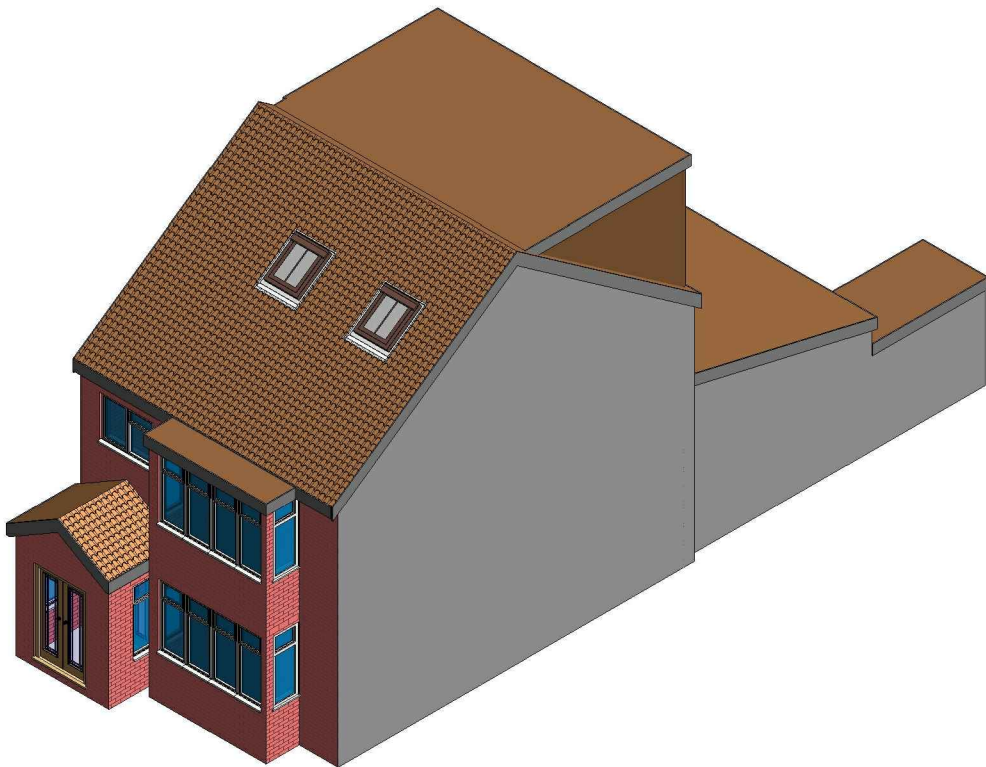

1 3D View 01 Existing

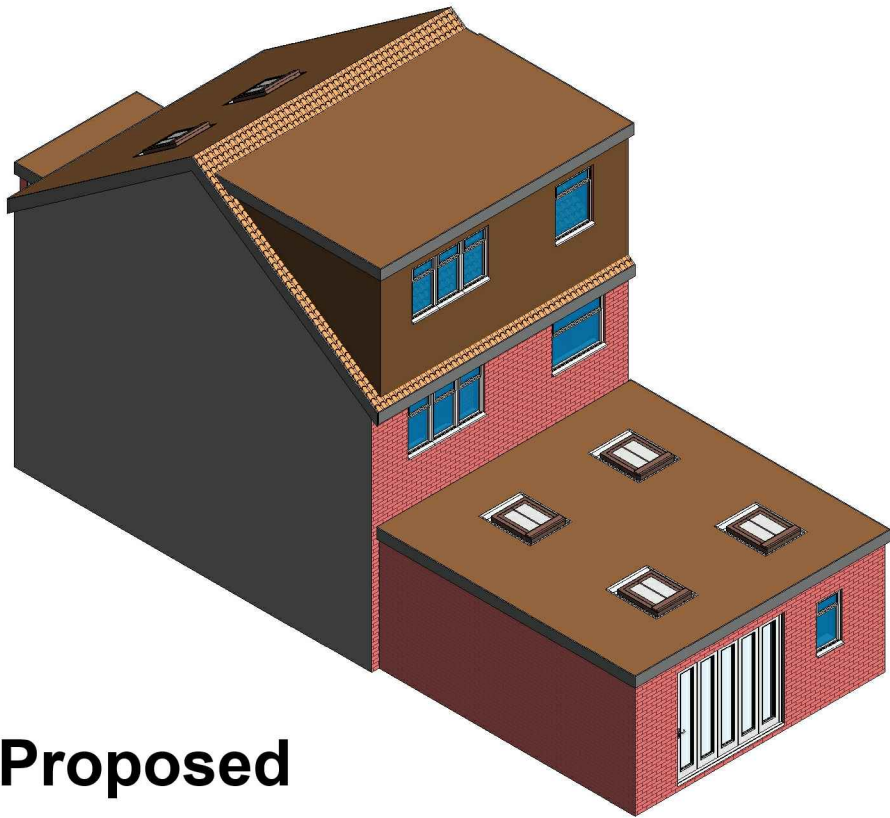

4 3D View 02 Proposed

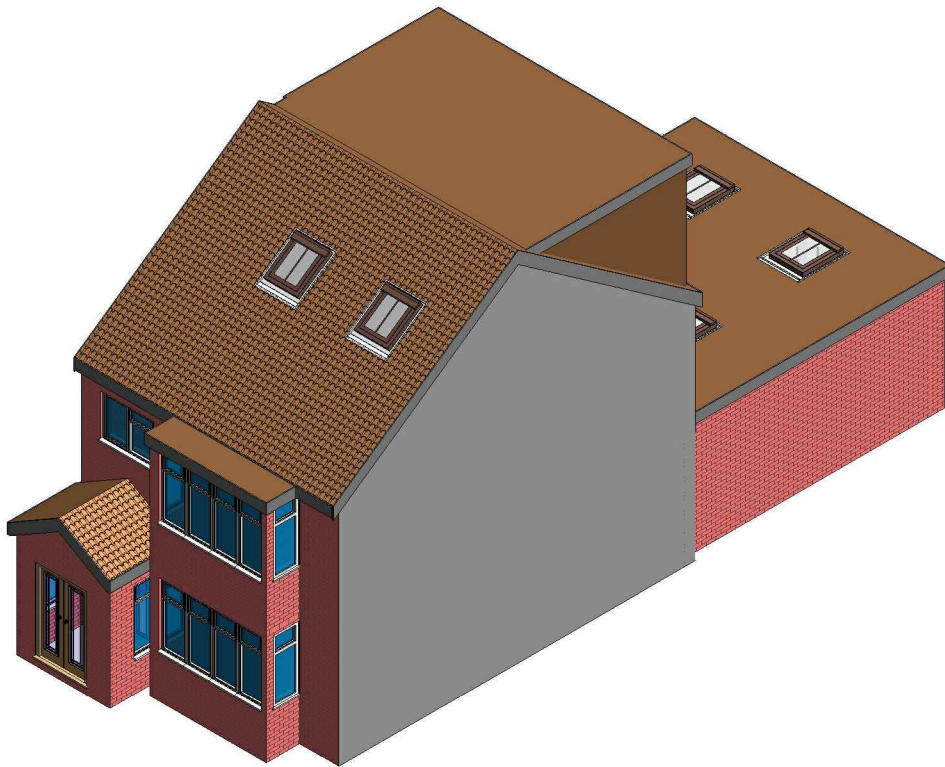

2 3D View 01 Proposed

GENERAL NOTES:

- 1. DO NOT SCALE FROM THE DRAWINGS
- 2. ALL DIMENSIONS ARE IN MILLIMETER.
- 3. VERIFY ALL DIMENSIONS AND CONDITIONS BEFORE BUILDING OR STARTING CONSTRUCTION.
- 4. NOTIFY THE DESIGNER IMMEDIATELY OF ANY DISCREPANCY OR VARIATION.
- 5. ALL WORK TO COMPLY WITH CURRENT BUILDING REGULATIONS AND CODES OF PRACTICE.



NISARG@HOTMAIL.COM

+44 - 7951491310

PROJECT

31 Hughes Road Hayes UB3 3AW

SHEET

3D View

CLIENT

Mr P Gill

Date	Project number	Scale (@ A3)
Issue Date	Project Number	
Drawn by	DRWAING NUMBER	
Author		
Checked by	A106	
Checker		
		REV