


LOCATION PLAN 1:1250




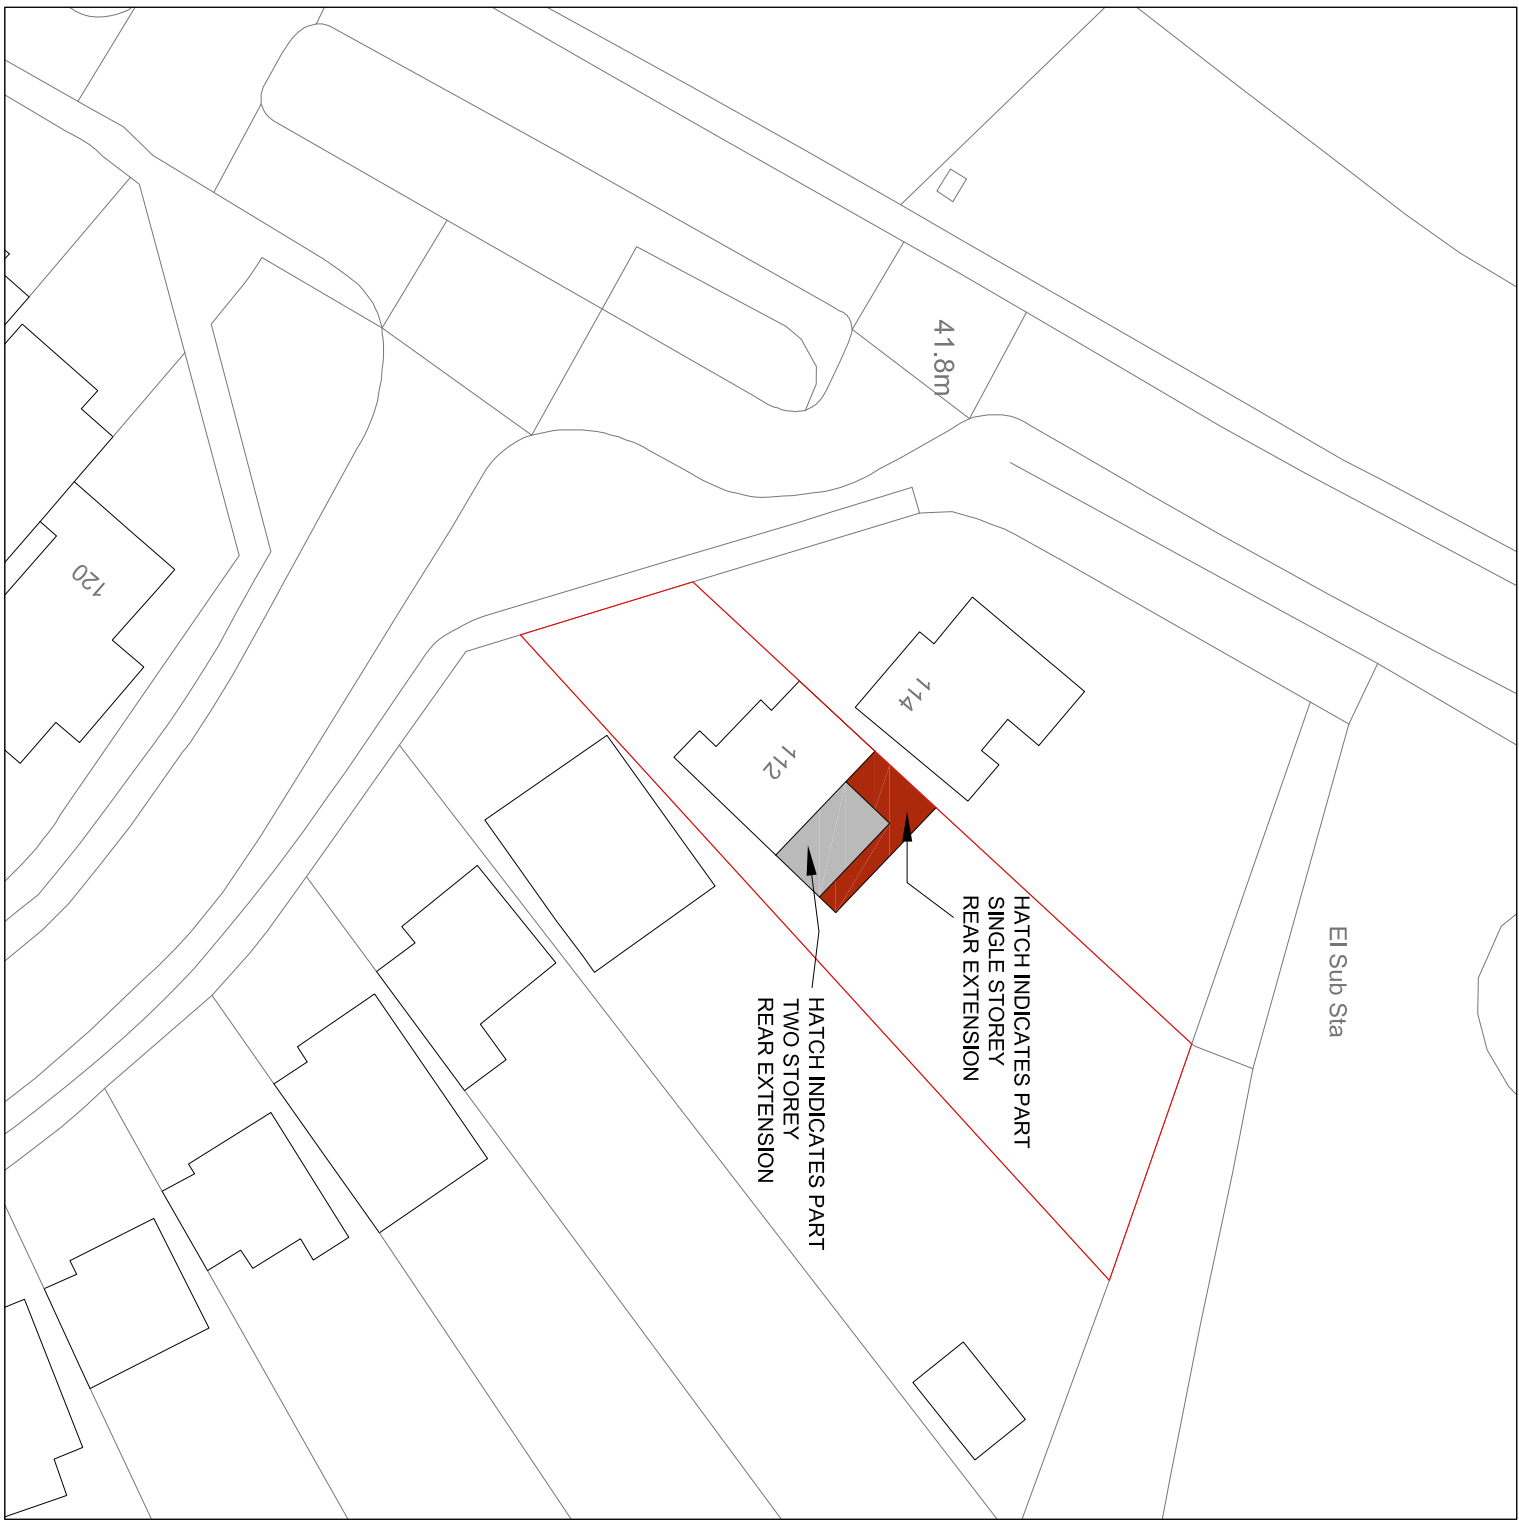


SITE PLAN 1:500

EXISTING
GROUND FLOOR
1:100

EXISTING
FIRST FLOOR
1:100

EXISTING
ROOF PLAN
1:100

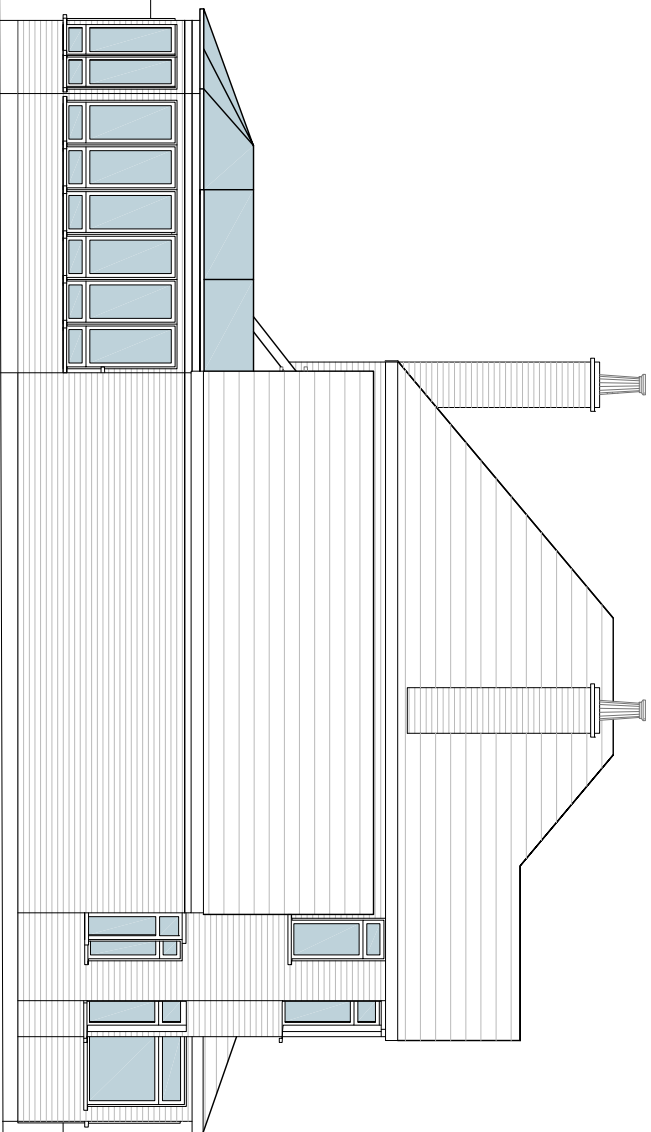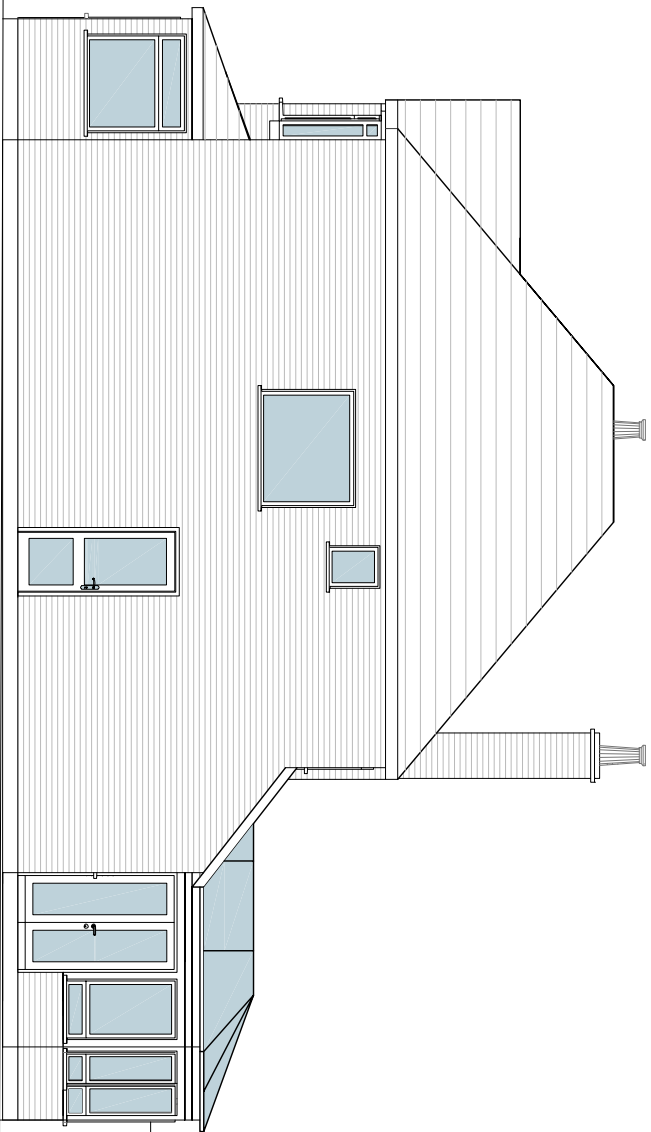
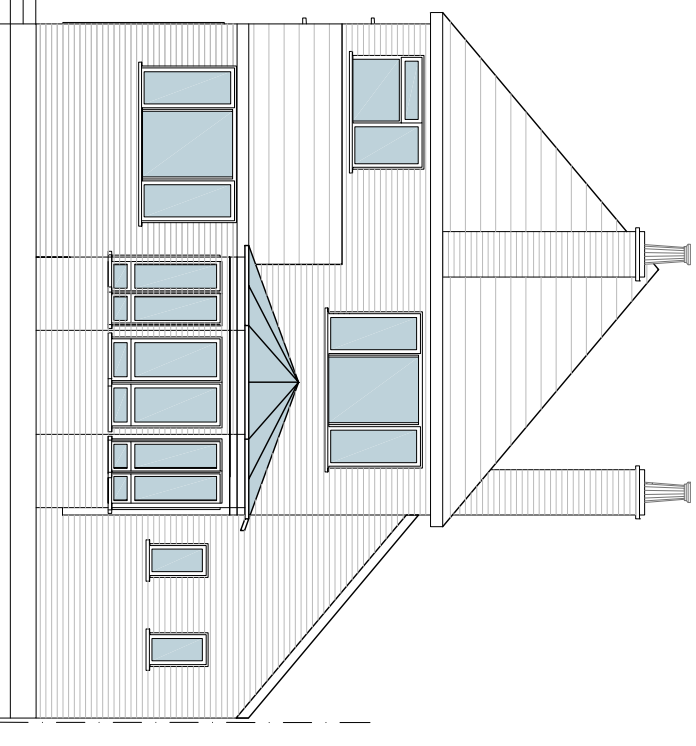
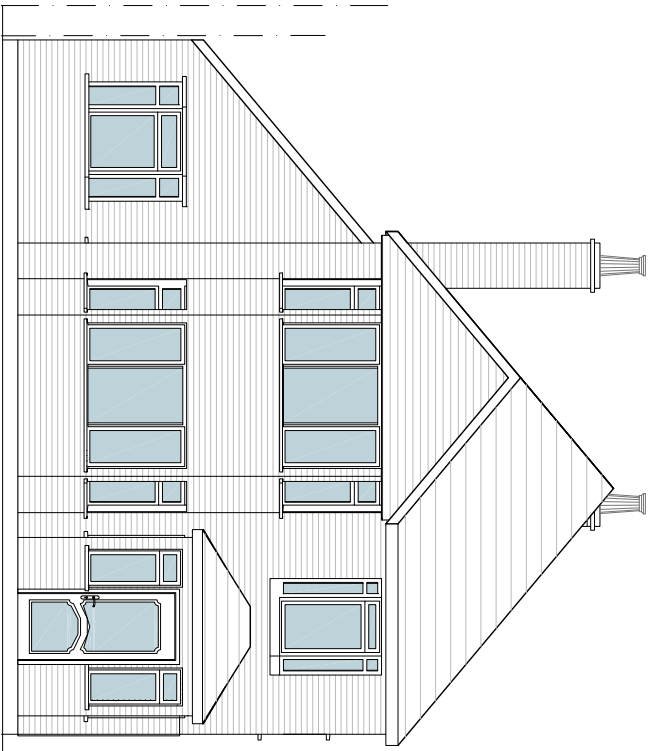


EXISTING
FRONT ELEVATION
1:100

EXISTING
REAR ELEVATION
1:100

EXISTING
SIDE ELEVATION
1:100

EXISTING
SIDE ELEVATION
1:100

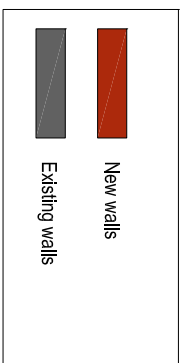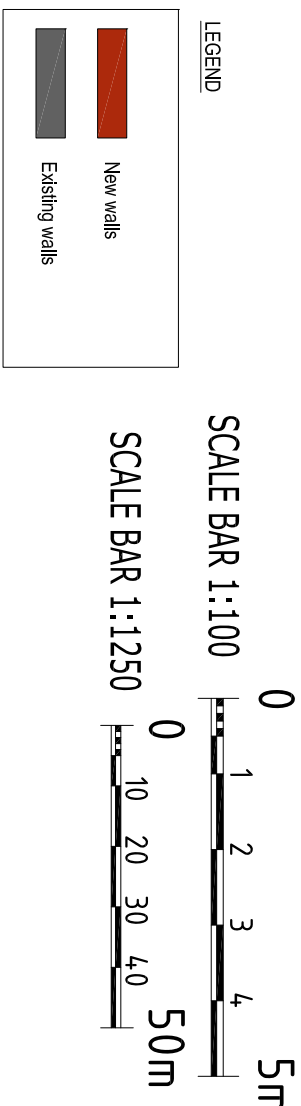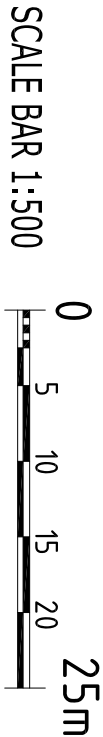

NOTES	1. THIS DRAWING IS TO BE READ IN CONJUNCTION WITH ALL RELEVANT ARCHITECTURAL AND ENGINEERING DWGS 2. ALL MEASUREMENTS TO BE CHECKED ON SITE AND NOT SCALED FROM THIS DRAWING. ANY DISCREPANCIES TO BE REPORTED TO ARCHITECT. PARTY WALL, (ETC) ACT 1996 TO BE AGREED WITH ADJOINING NEIGHBOURS PRIOR TO ALL WORK TO THE SATISFACTION OF LOCAL AUTHORITY INSPECTOR.					
	DISCLAIMER: THESE ARE THE PLANNING DRAWINGS AND SHOULD NOT BE USED FOR STRUCTURAL CALCULATIONS OR ANY ENGINEERING PURPOSE.					
IMPORTANT NOTE:ALL 1. ALL GUTTERS, FOUNDATIONS AND DOWN PIPES TO REMAIN WITHIN THE BOUNDARY LINES OF THE SUBJECT PROPERTY. 2. ALL PLANS ARE SUBJECT TO FULL PLANS APPROVAL BY BUILDING CONTROL, NOT BUILDING NOTICE.		REVISION	DESCRIPTION	DATE		
DESCRIPTION: PART TWO STOREY, PART SINGLE STOREY REAR EXTENSION		CLIENT / JOB ADDRESS: MR AND MRS GHUMAN 112 CORTHALL ROAD, ICKENHAM UB10 8HT				
		DRAWING TITLE PLANNING APPLICATION				
		SCALE	1:100,1:500 & 1:1250	@ A1	STATUS	PA
		DATE	08/04/2020	CHECKED	HM	
		JOB.NO.	SUN-19-01	DRAWN	MTN	
DWG.NO.		PA-01	REVISION			