









SITE LOCATION PLAN
Scale 1:1250

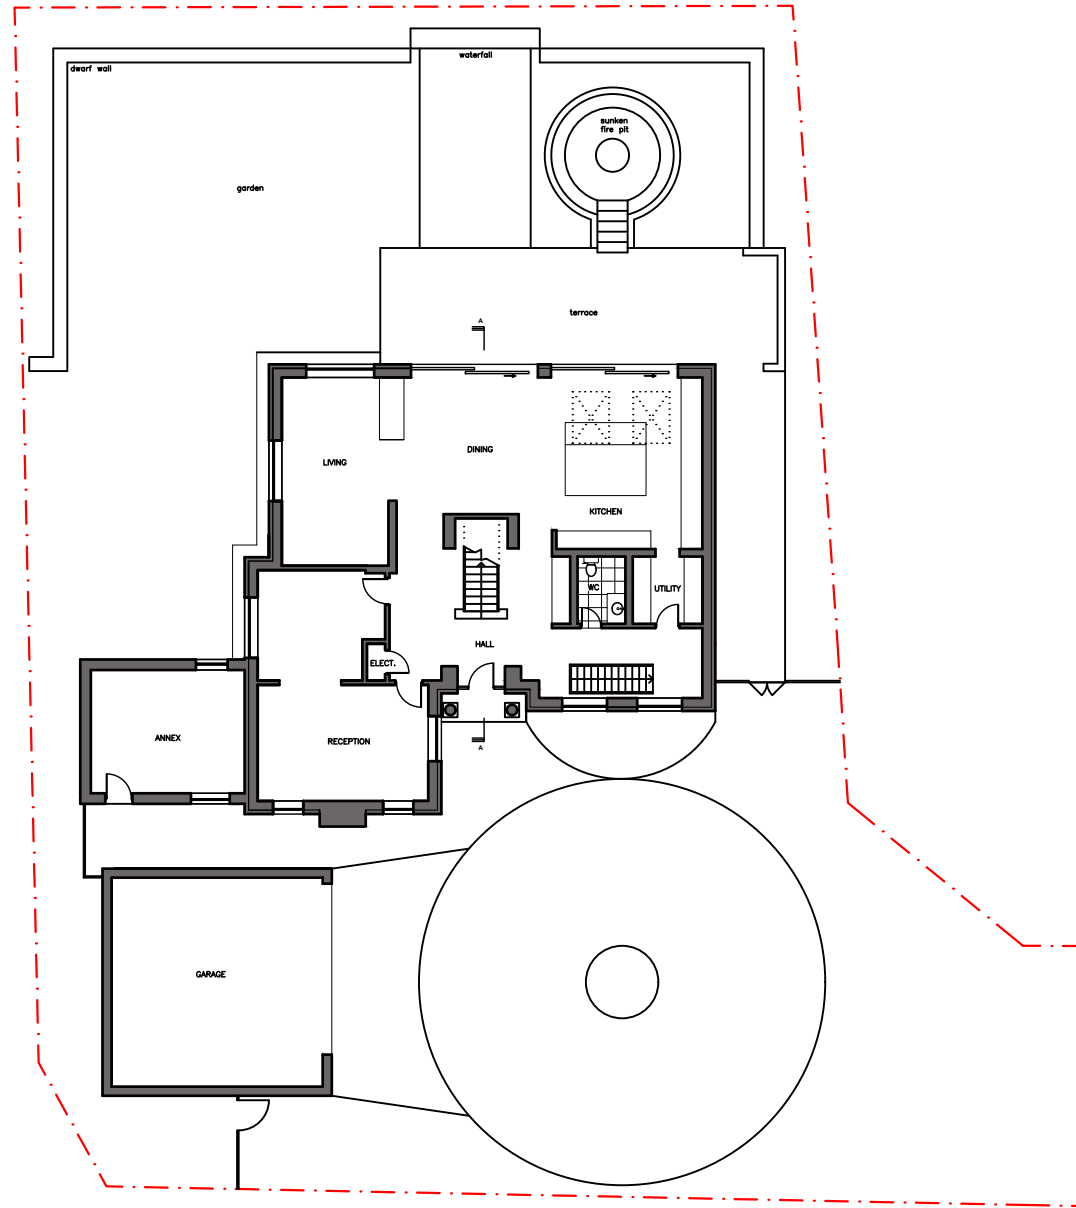

EXISTING BLOCK PLAN
Scale 1:250

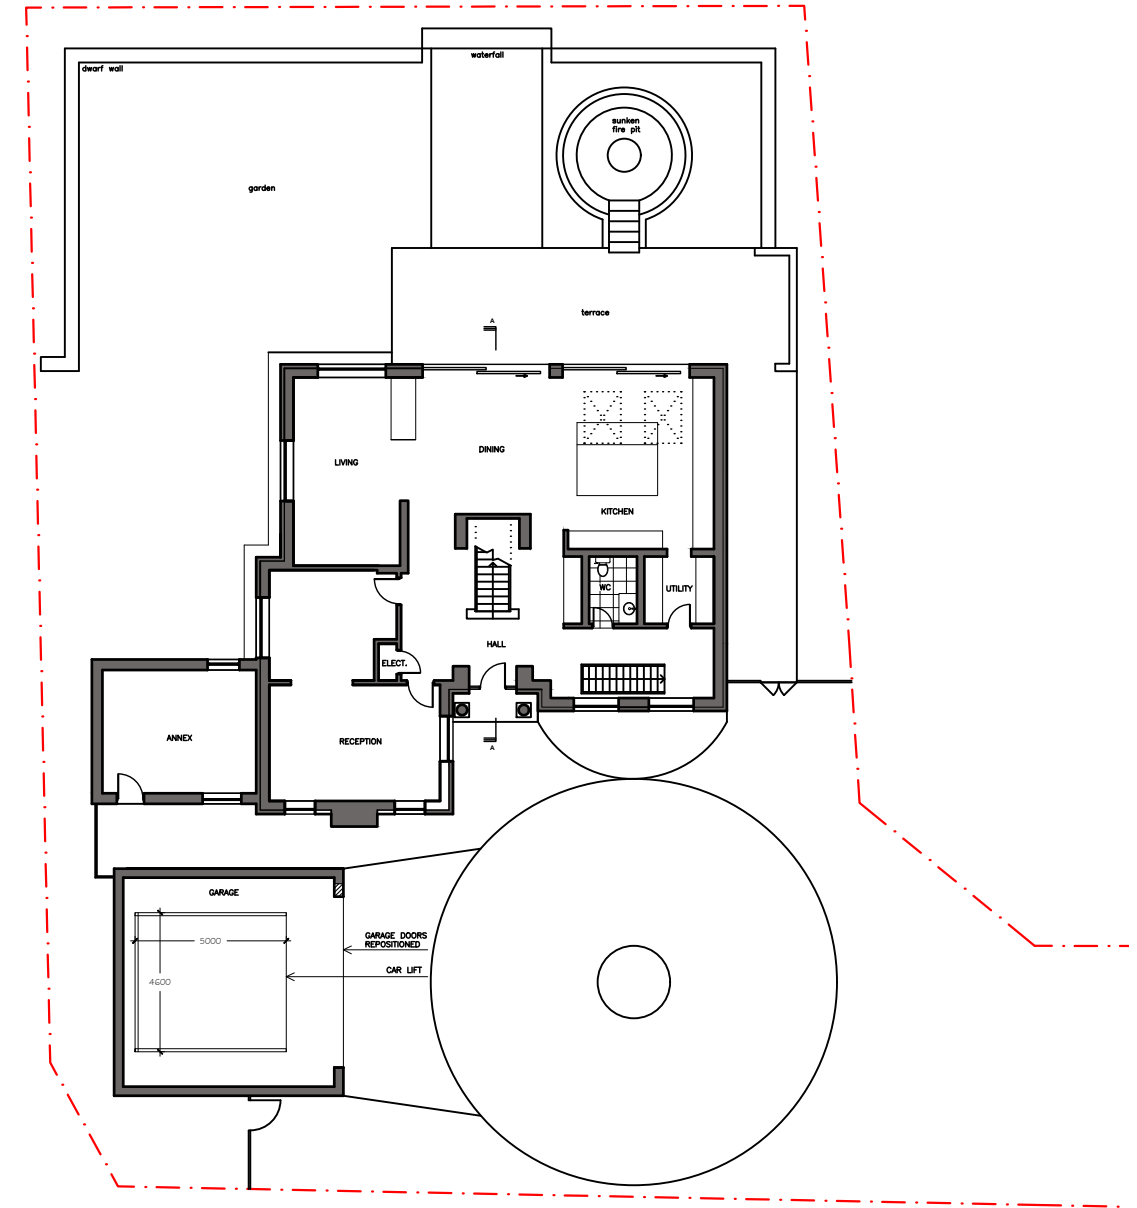

PROPOSED BLOCK PLAN
Scale 1:250

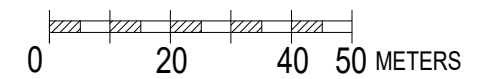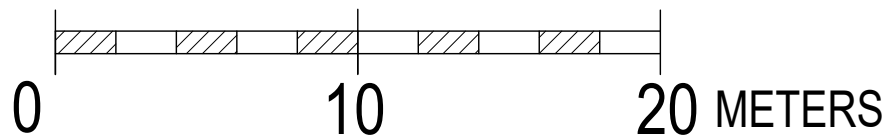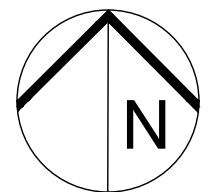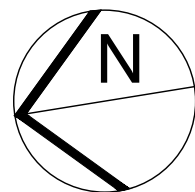


STERLING ROSE HOMES

SITE:
NINE ACRES, ASPREY LN,
OFF CAREW ROAD,
NORTHWOOD


JOB TITLE:
GARAGE EXTENSION

DRAWING TITLE:
SITE LOCATION PLAN,
EXISTING AND PROPOSED
BLOCK PLANS


SCALE: 1:1250@A3 1:250@A3	DATE: 23/04/26
DRAWING No.: P9/001	

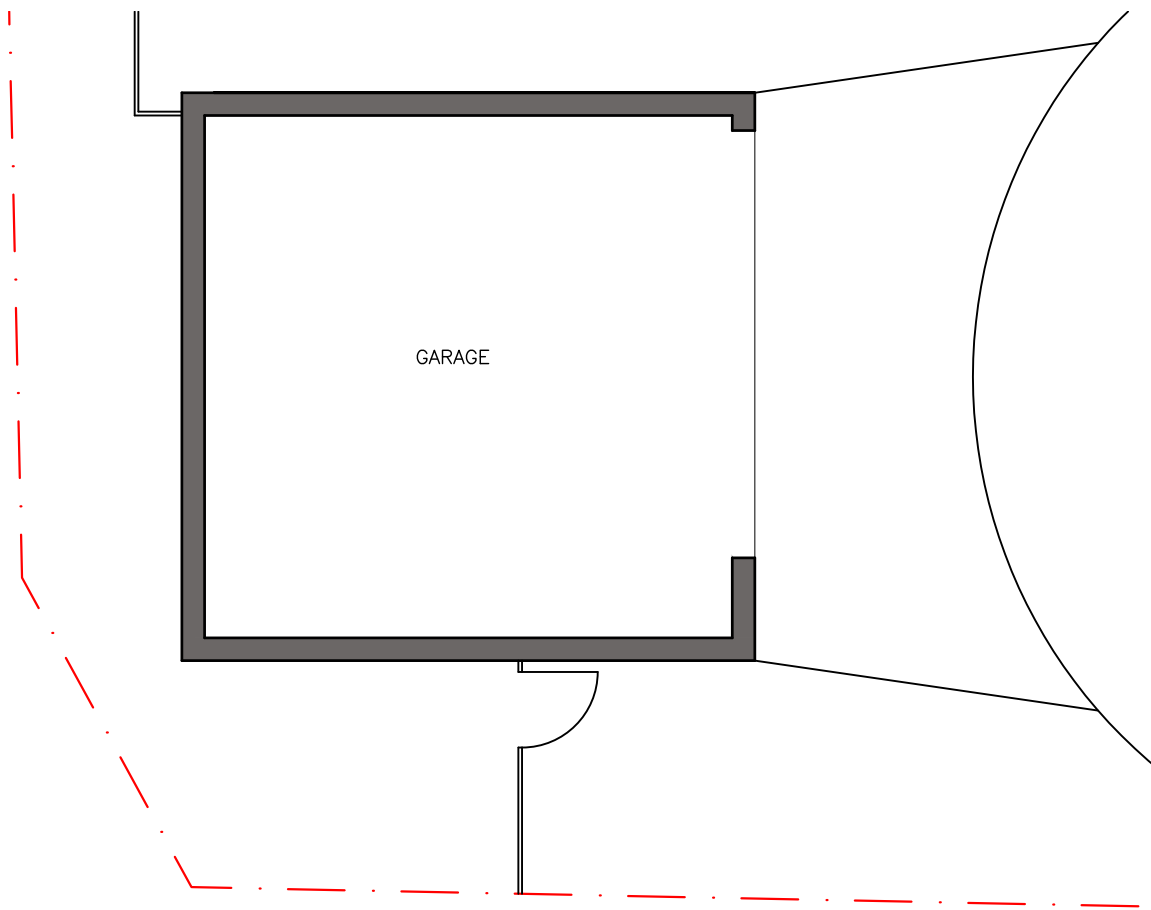


EXISTING GROUND FLOOR PLAN - 1:100

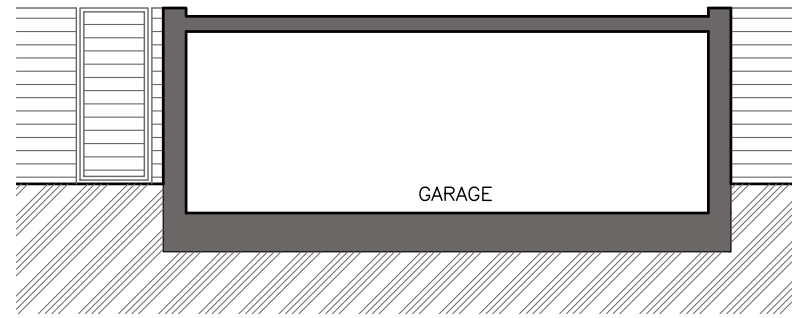


EXISTING SECTION A-A - 1:100

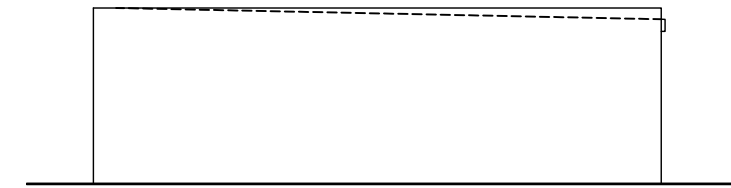


EXISTING SIDE ELEVATION - 1:100

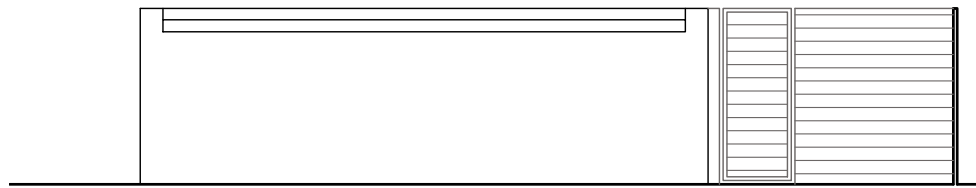

EXISTING REAR ELEVATION - 1:100

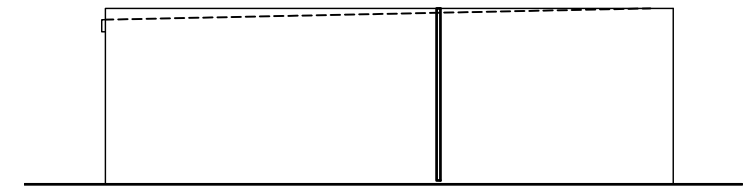


EXISTING SIDE ELEVATION - 1:100

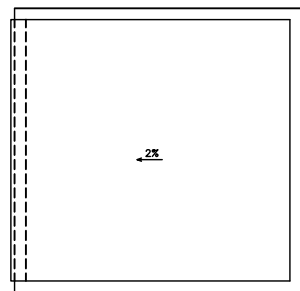

EXISTING ROOF PLAN - 1:200





EXISTING FRONT ELEVATION - 1:100

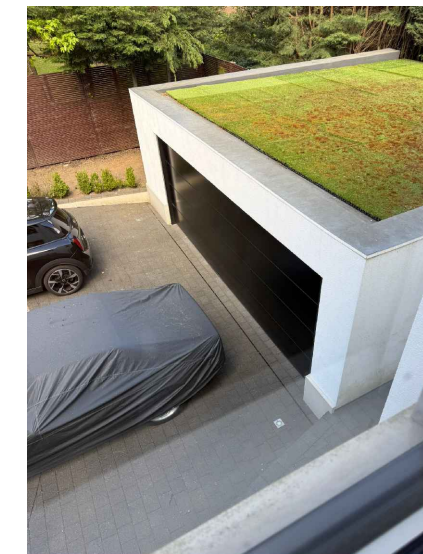

EXISTING GARAGE

LEGEND:

- EXISTING WALLS
- PROPOSED WALLS

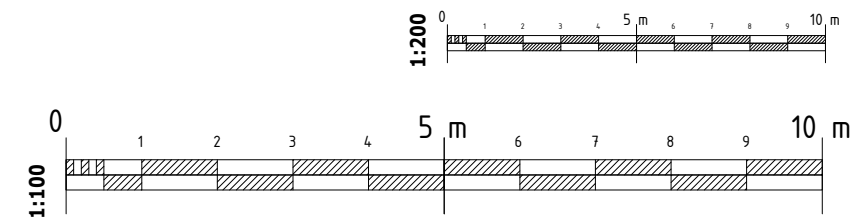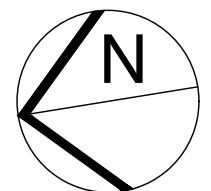


STERLING ROSE HOMES

SITE:
NINE ACRES , ASPREY LN,
OFF CAREW ROAD,
NORTHWOOD


JOB TITLE:
GARAGE EXTENSION

DRAWING TITLE:
EXISTING GROUND FLOOR AND ROOF
PLANS, SECTION A-A, FRONT REAR AND
SIDE ELEVATIONS


SCALE: 1:100@A3	DATE: 23/04/26
DRAWING No.: P9/002	

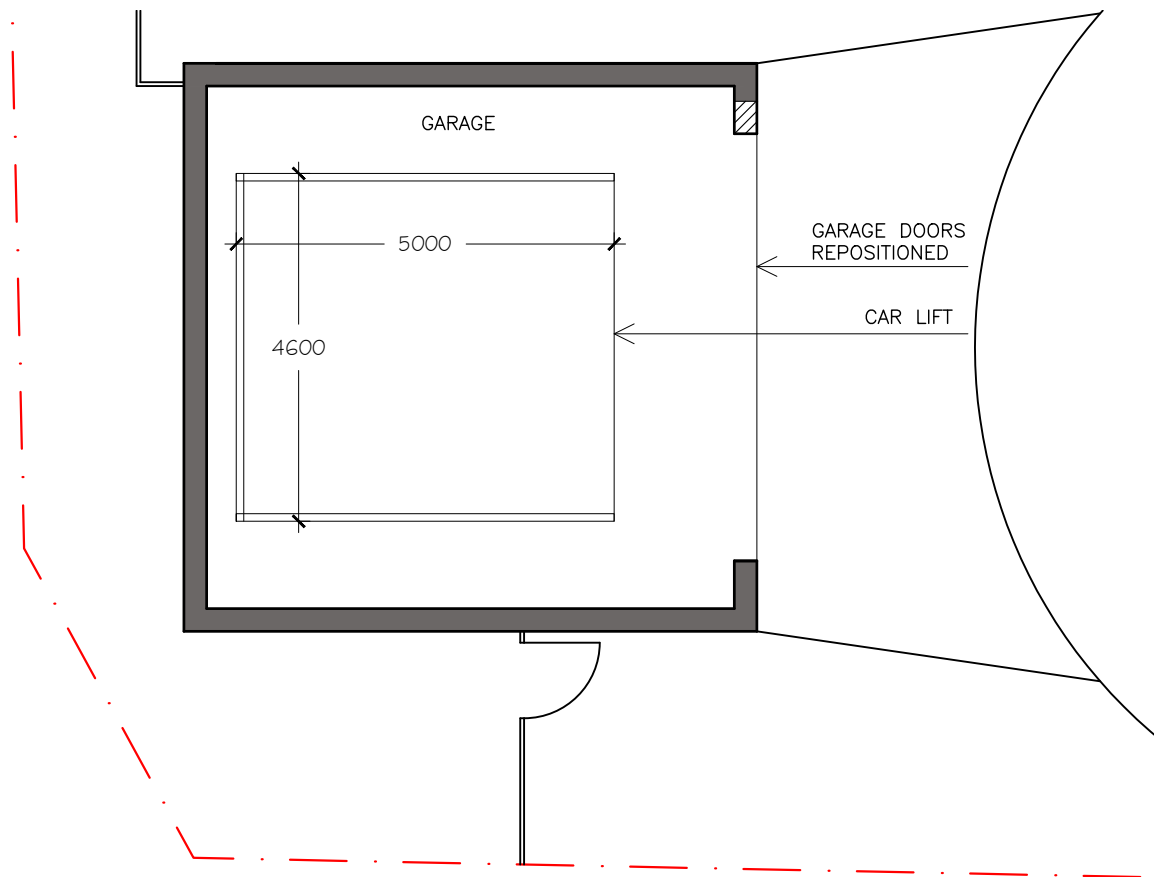


PROPOSED GROUND FLOOR PLAN - 1:100

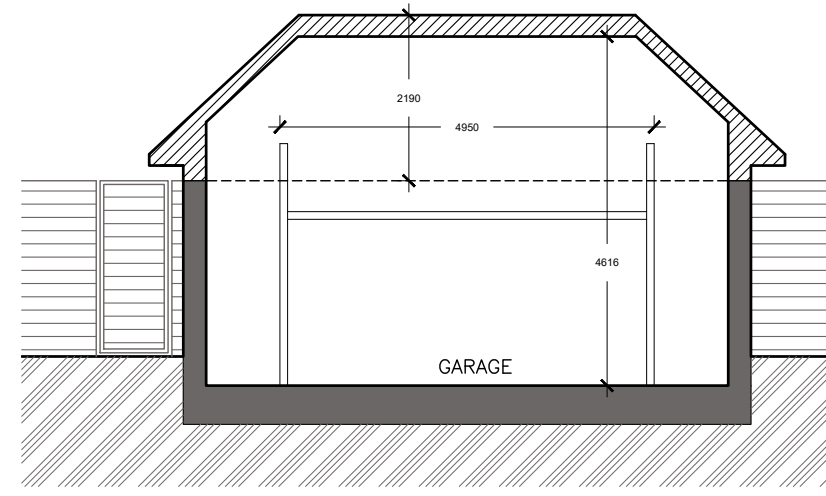


PROPOSED SECTION A-A - 1:100

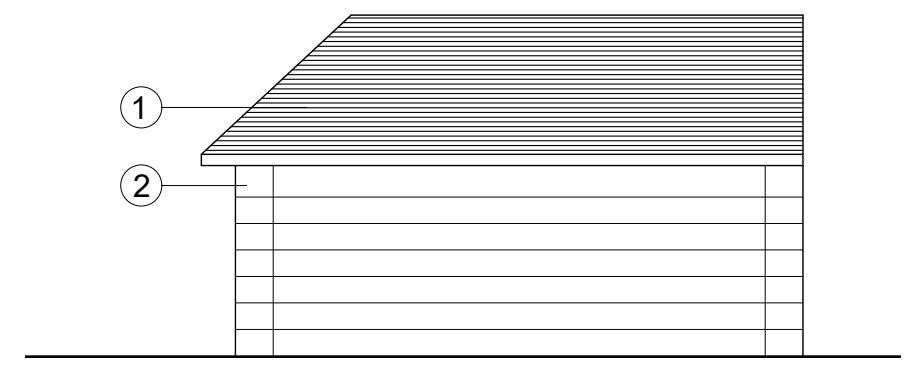


PROPOSED SIDE ELEVATION - 1:100

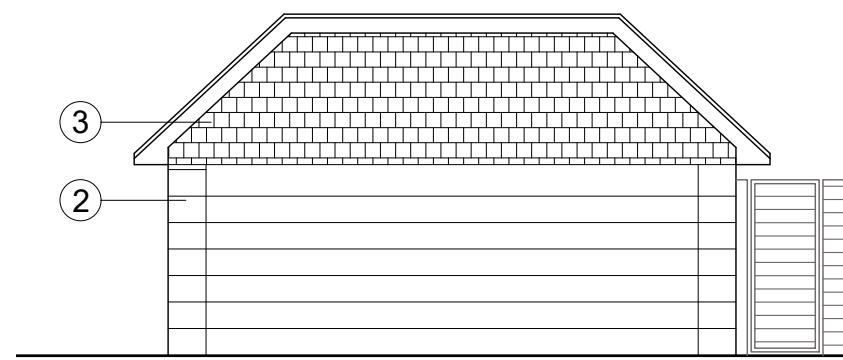

PROPOSED REAR ELEVATION - 1:100

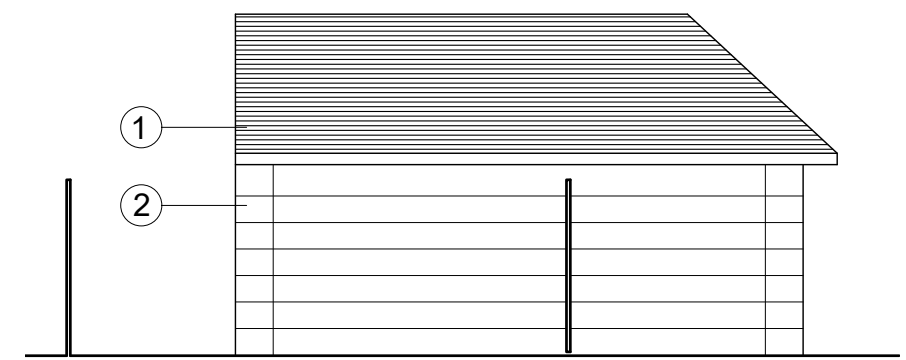

PROPOSED SIDE ELEVATION - 1:100

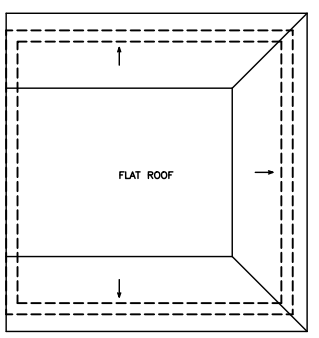

EXISTING ROOF PLAN - 1:200





PROPOSED FRONT ELEVATION

LEGEND:

- 1: TILES MATCH EXISTING HOUSE
- 2: VERTICAL ROOF TILES MATCH EXISTING
- 3: RENDER DETAIL MATCH EXISTING HOUSE
- 4: DOOR REPOSITIONED

LEGEND:

- EXISTING WALLS
- PROPOSED WALLS

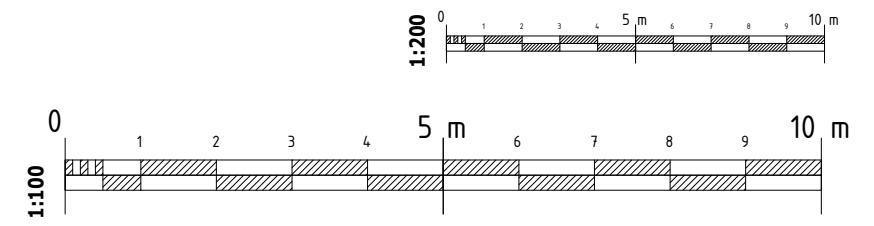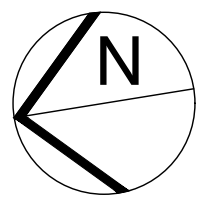

STERLING ROSE HOMES	SITE:	NINE ACRES , ASPREY LN, OFF CAREW ROAD, NORTHWOOD	JOB TITLE:	GARAGE EXTENSION	DRAWING TITLE:	PROPOSED GROUND FLOOR AND ROOF PLANS, SECTION A-A, FRONT, REAR AND SIDE ELEVATIONS	SCALE:	1:100@A3	DATE:	23/04/26
	DRAWING No.:	003								