





EXISTING BLOCK PLAN
Scale 1:250



PROPOSED BLOCK PLAN
Scale 1:250


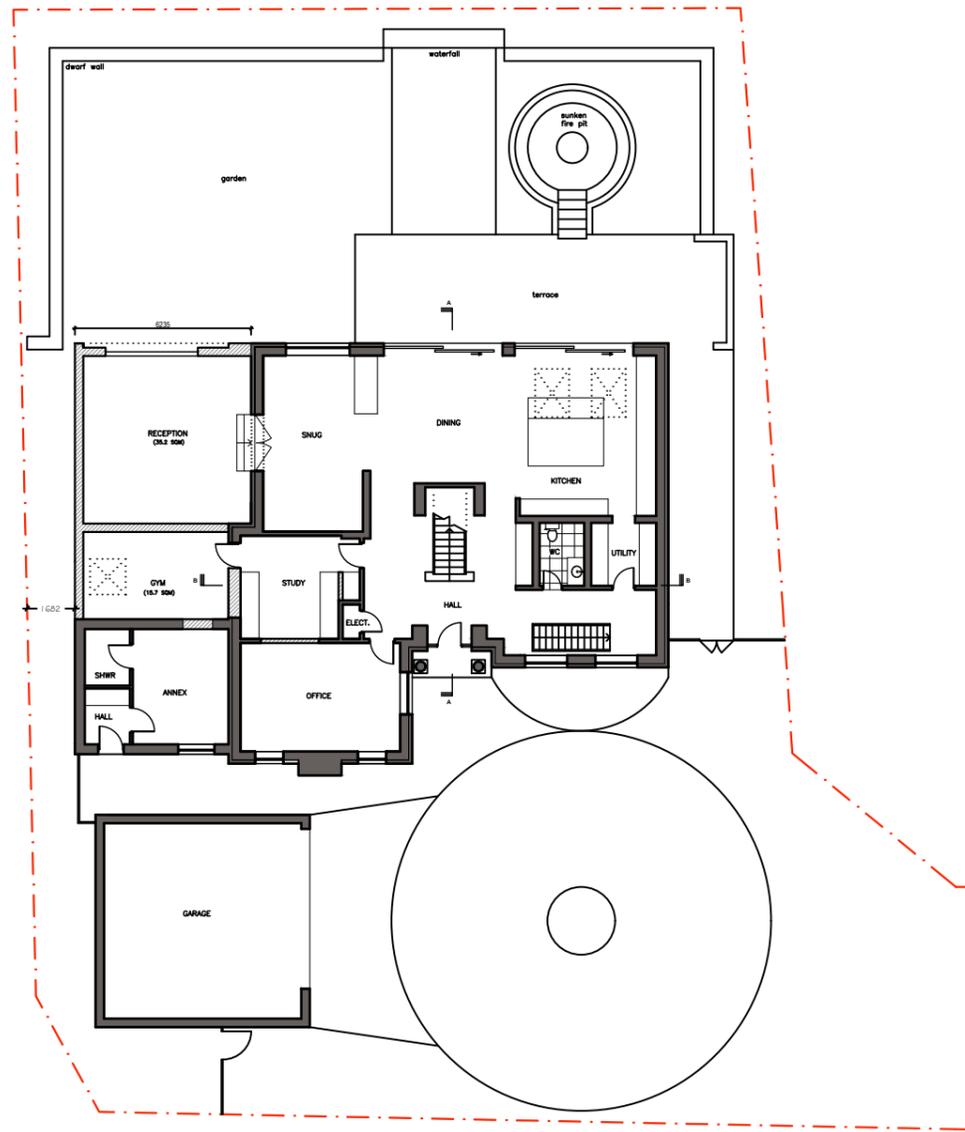


SITE LOCATION PLAN
Scale 1:1250

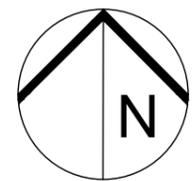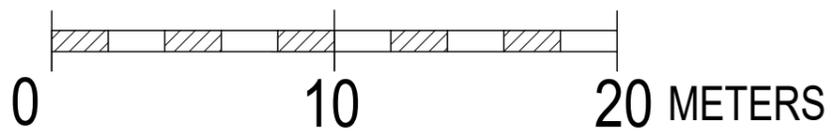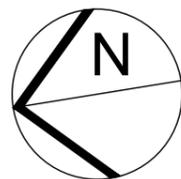


	SITE: NINE ACRES , ASPREY LN, OFF CAREW ROAD, NORTHWOOD	JOB TITLE: "Part two, part single storey side/rear extension to provide additional accommodation"	DRAWING TITLE: EXISTING AND PROPOSED BLOCK PLANS AND SITE PLAN	<table border="1"> <tr> <td>SCALE: 1:1250@A3 1:250@A3</td> <td>DATE: 19/01/26</td> </tr> <tr> <td>DRAWING No.: P9/001</td> <td>30.01.2026 Rev A</td> </tr> </table>	SCALE: 1:1250@A3 1:250@A3	DATE: 19/01/26	DRAWING No.: P9/001	30.01.2026 Rev A
SCALE: 1:1250@A3 1:250@A3	DATE: 19/01/26							
DRAWING No.: P9/001	30.01.2026 Rev A							

EXISTING GROUND FLOOR PLAN
Scale 1:100

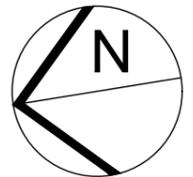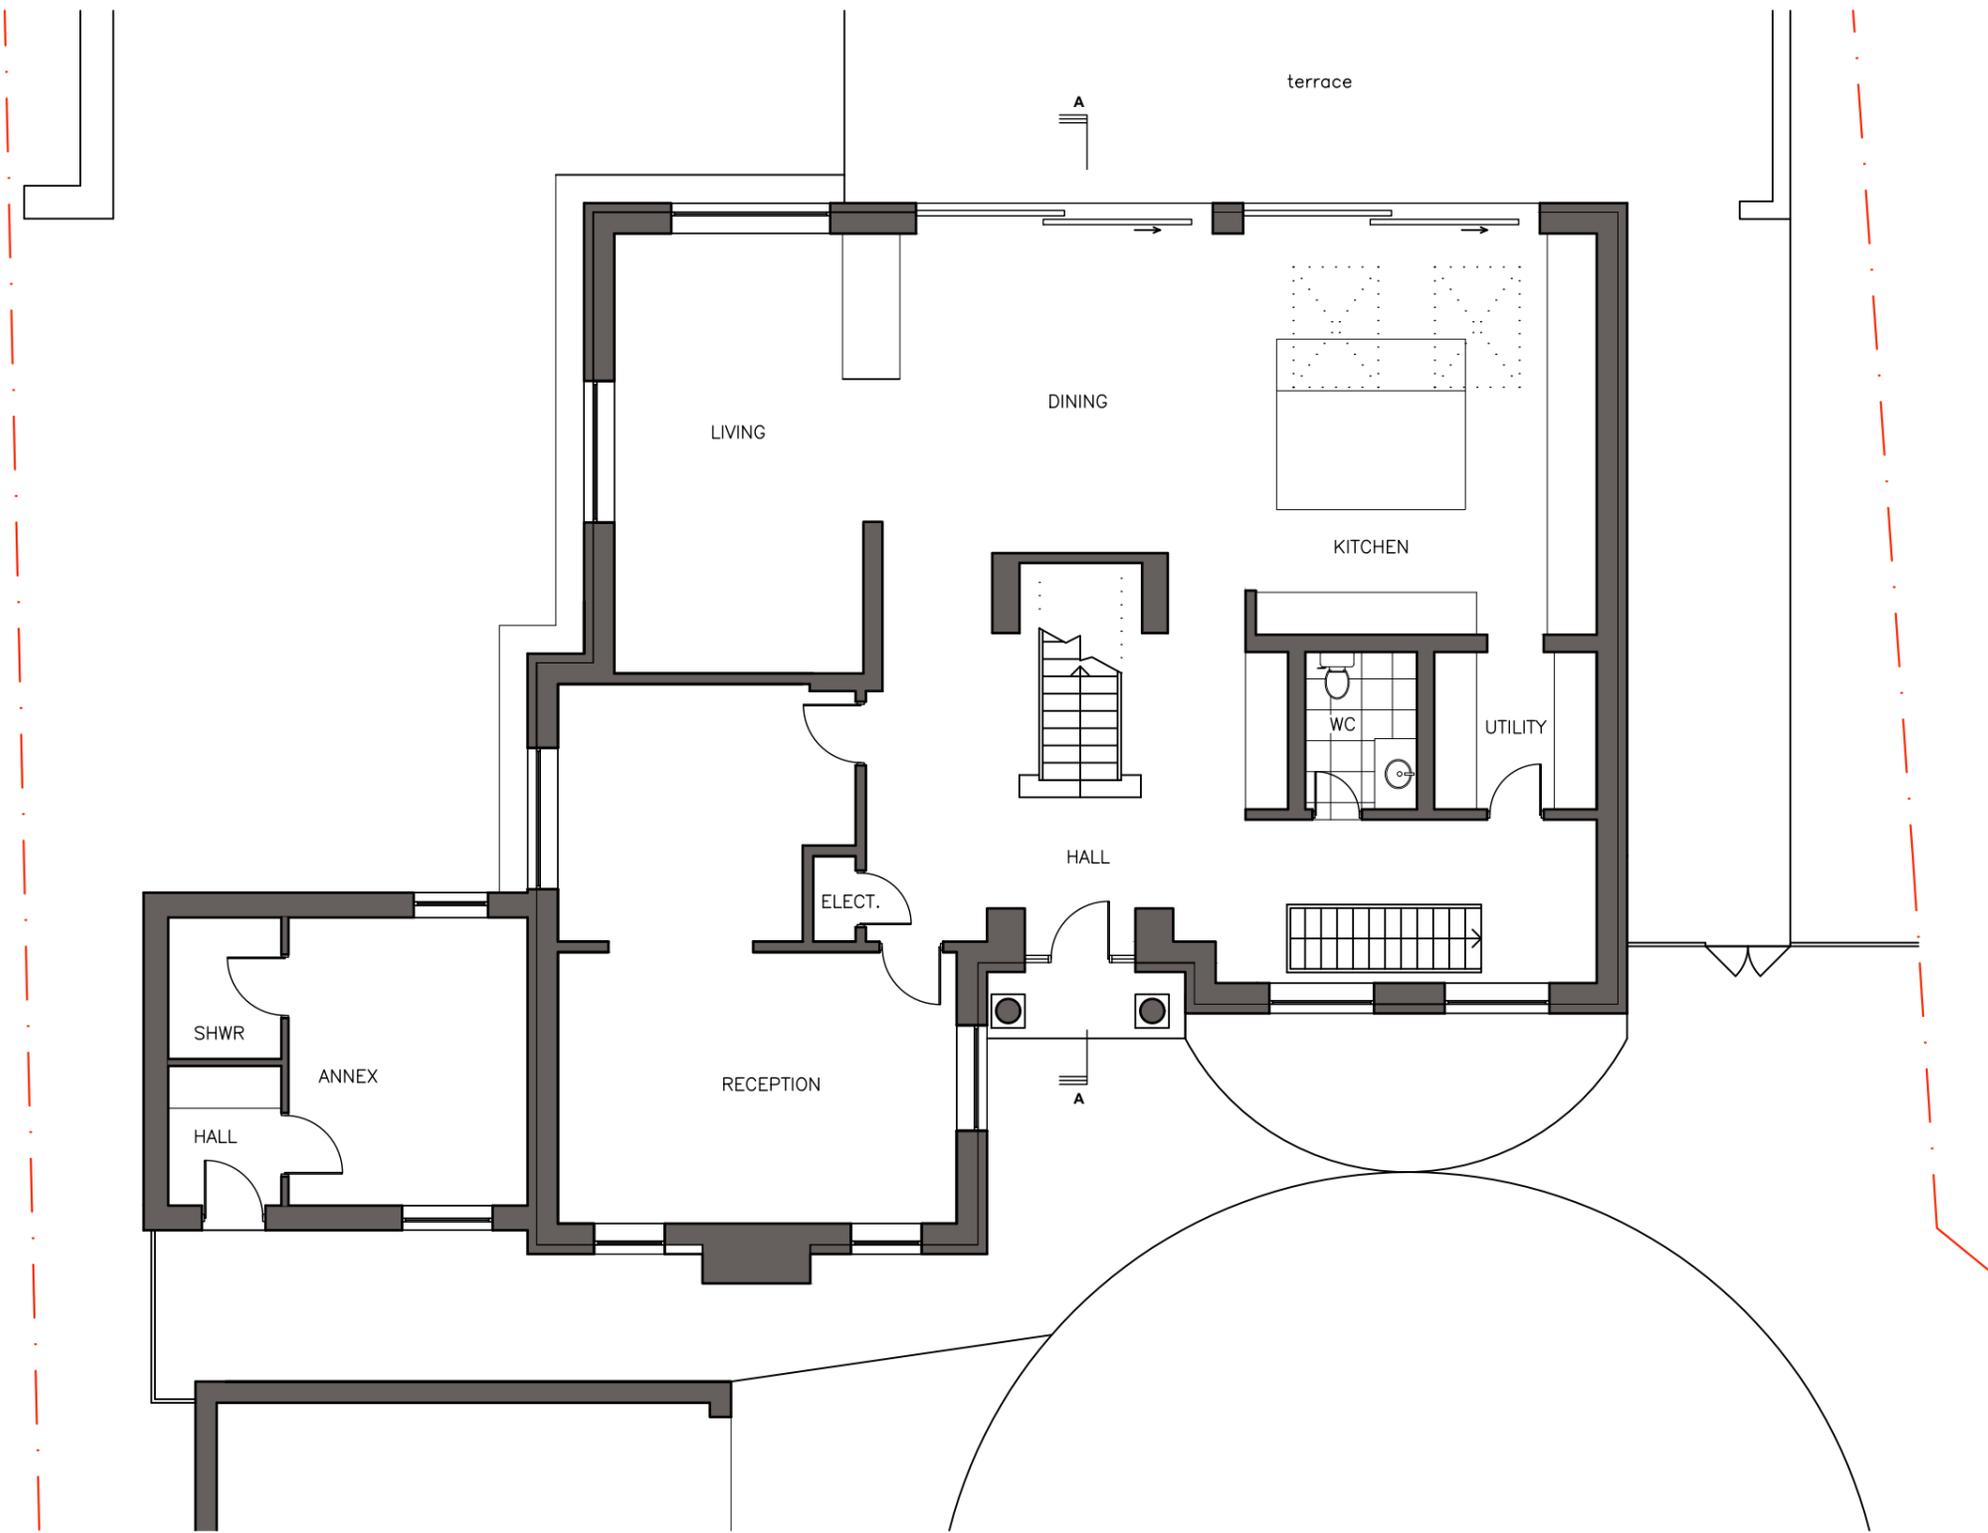


LEGEND:

- EXISTING WALLS
- PROPOSED WALLS

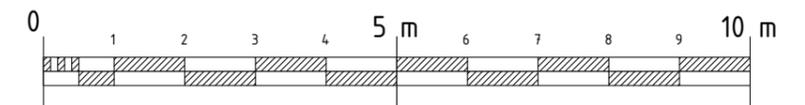


	SITE: NINE ACRES , ASPREY LN, OFF CAREW ROAD, NORTHWOOD	JOB TITLE: "Part two, part single storey side/rear extension to provide additional accommodation"	DRAWING TITLE: EXISTING GROUND FLOOR PLAN	SCALE: 1:100@A3	DATE: 19/01/26
				DRAWING No.: P9/002	30.01.2026 Rev A

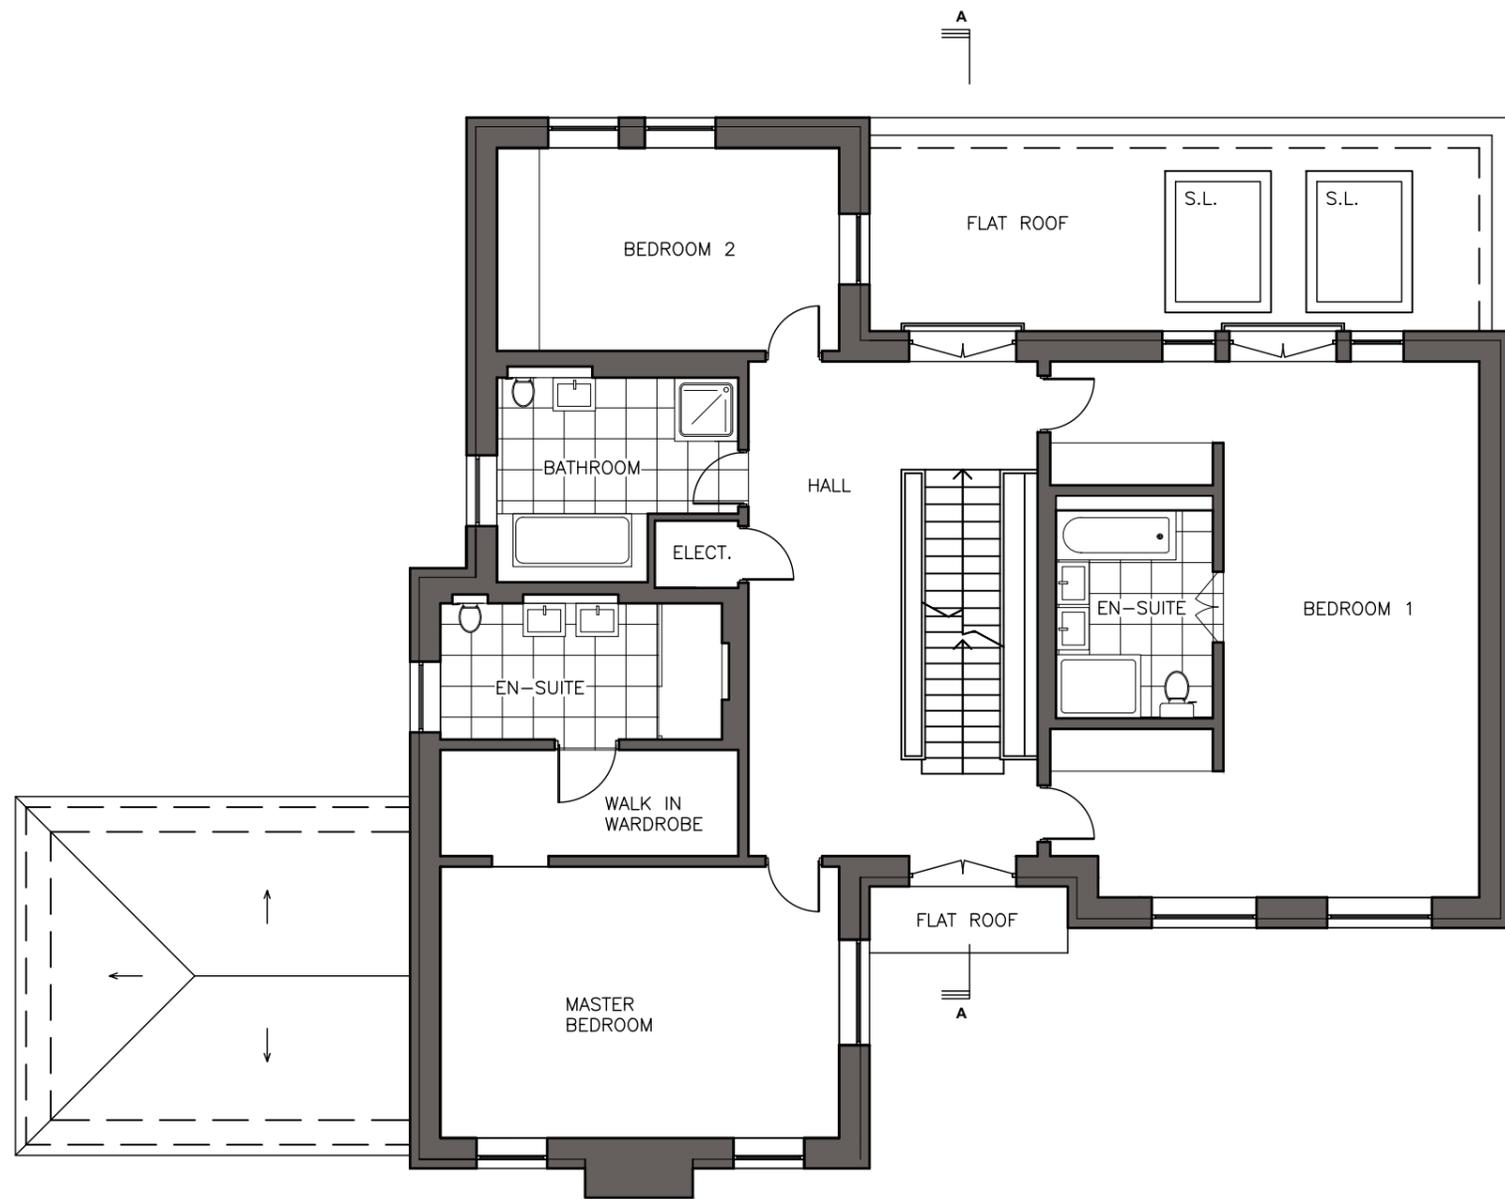

EXISTING FIRST FLOOR PLAN

Scale 1:100


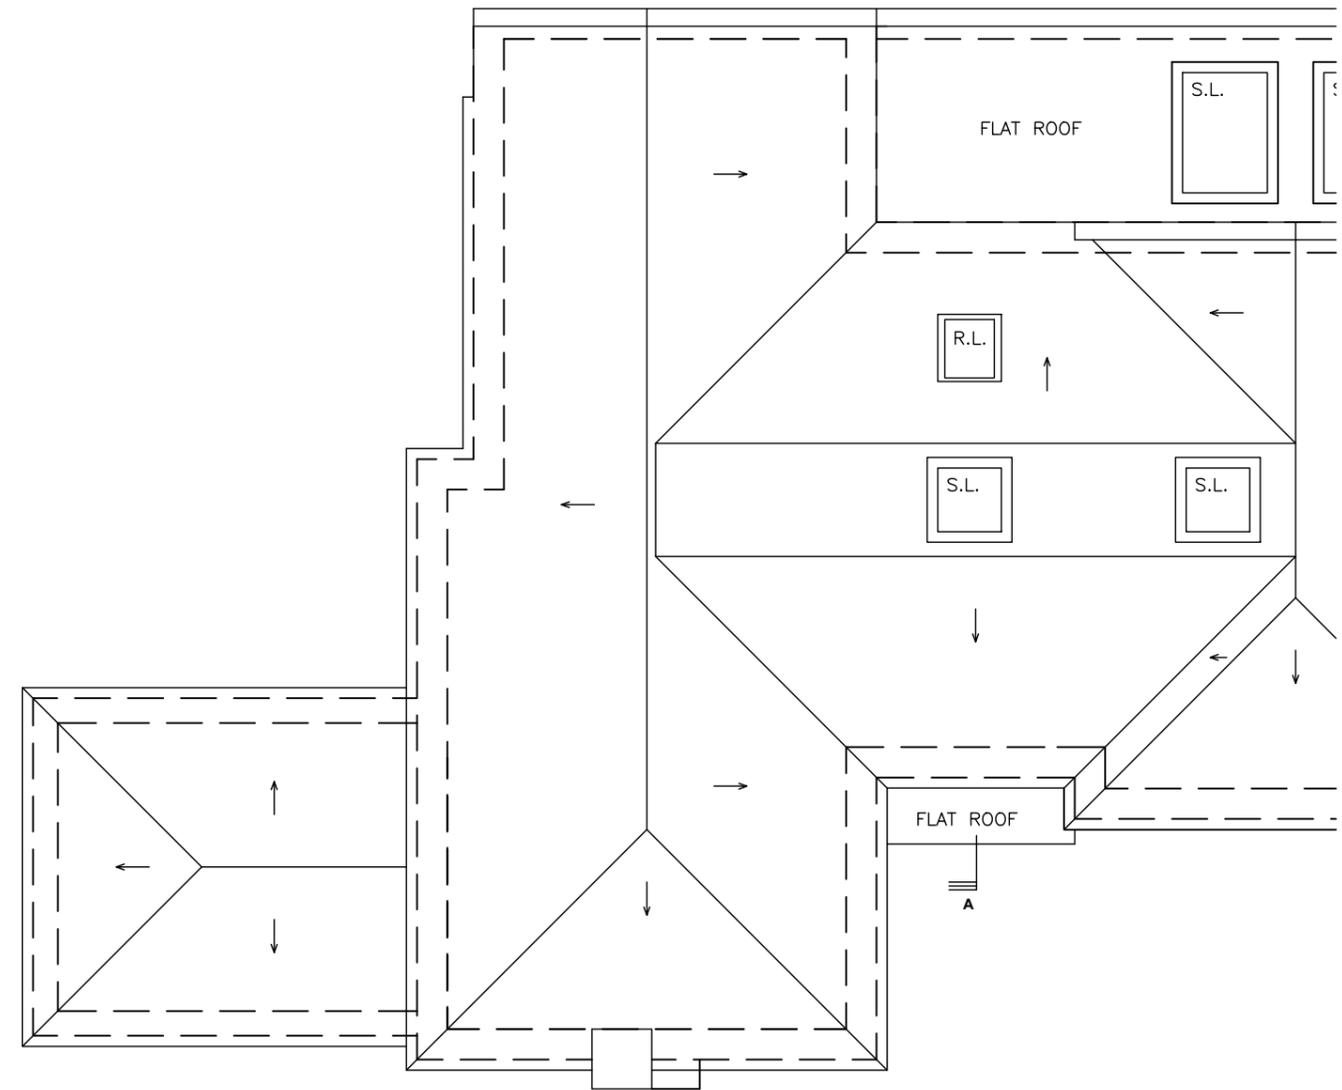


EXISTING ROOF PLAN

Scale 1:100

LEGEND:

-  EXISTING WALLS
-  PROPOSED WALLS

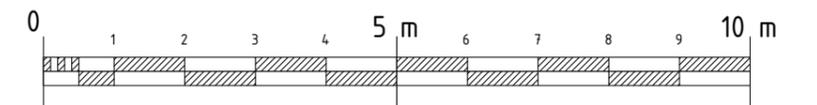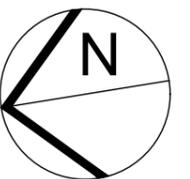


	SITE: NINE ACRES , ASPREY LN, OFF CAREW ROAD, NORTHWOOD	JOB TITLE: "Part two, part single storey side/rear extension to provide additional accommodation"	DRAWING TITLE: EXISTING FIRST FLOOR AND ROOF PLANS	SCALE: 1:100@A3 DRAWING No.: P9/003	DATE: 19/01/26 30.01.2026 Rev A
--	--	--	---	--	--




EXISTING FRONT ELEVATION - Scale 1:100



EXISTING REAR ELEVATION - Scale 1:100

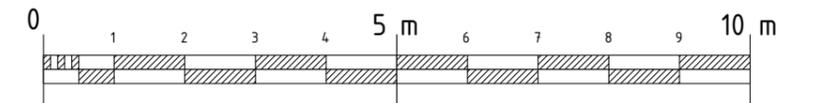


	SITE: NINE ACRES , ASPREY LN, OFF CAREW ROAD, NORTHWOOD	JOB TITLE: "Part two, part single storey side/rear extension to provide additional accommodation"	DRAWING TITLE: EXISTING FRONT AND REAR ELEVATIONS	SCALE: 1:100@A3 DRAWING No.: P9/004	DATE: 19/01/26 30.01.2026 Rev A
--	--	--	--	--	--

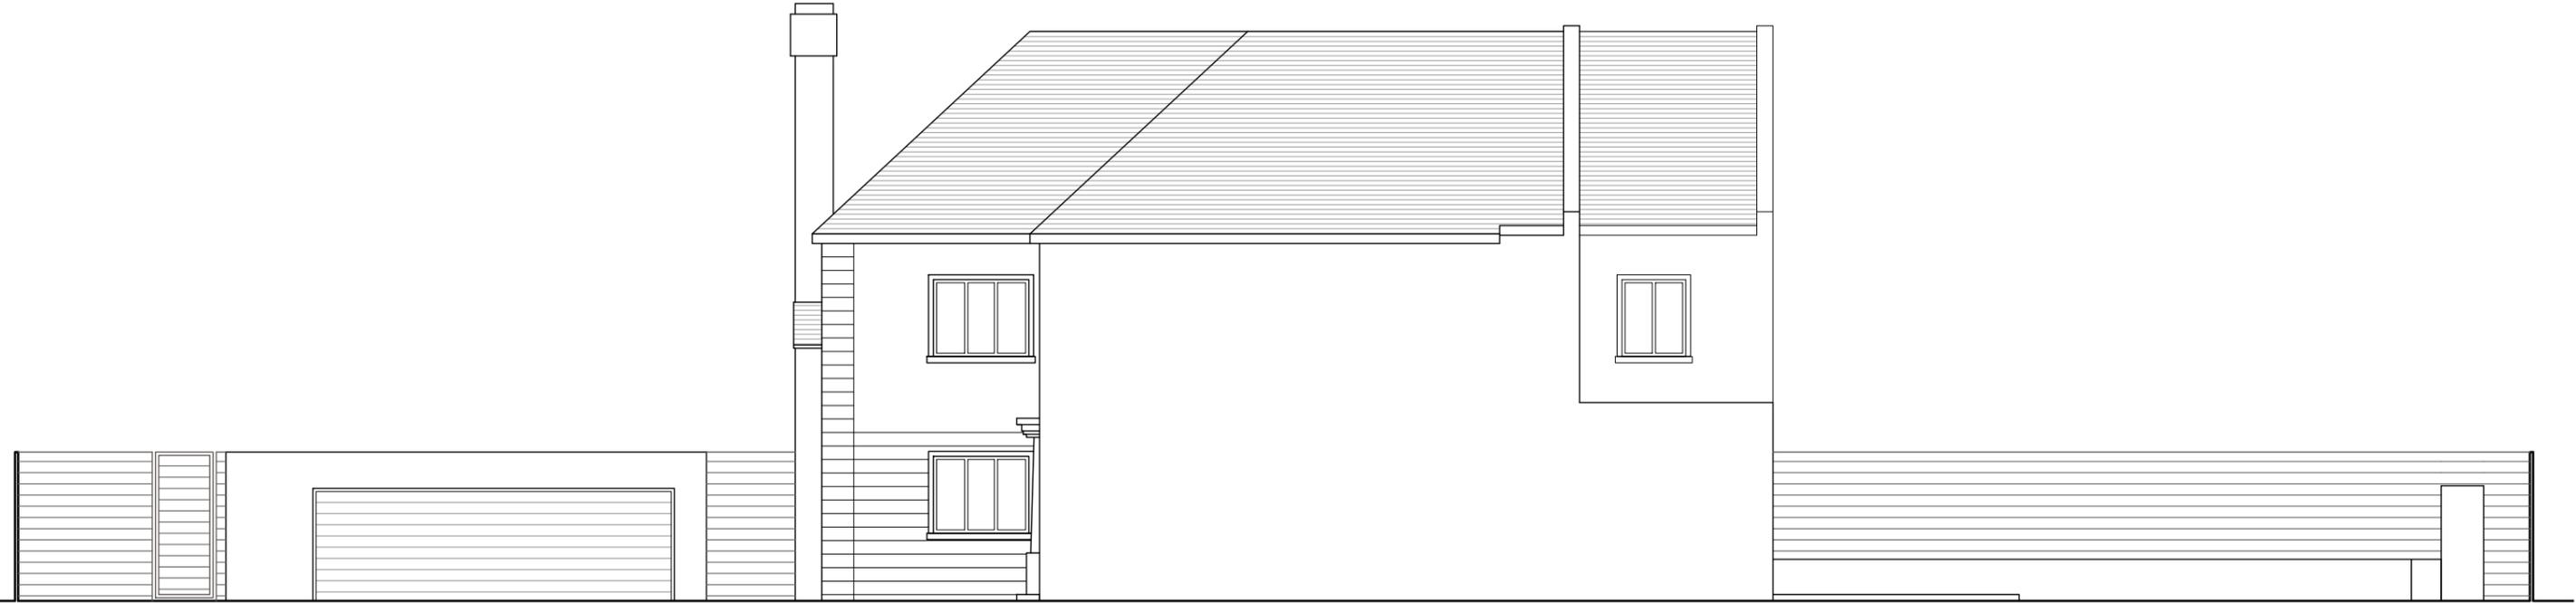

EXISTING SIDE ELEVATION - Scale 1:100





EXISTING SIDE ELEVATION - Scale 1:100

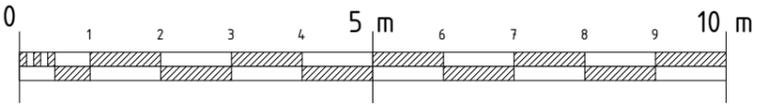


	SITE: NINE ACRES , ASPREY LN, OFF CAREW ROAD, NORTHWOOD	JOB TITLE: "Part two, part single storey side/rear extension to provide additional accommodation"	DRAWING TITLE: EXISTING SIDE ELEVATIONS	SCALE: 1:100@A3	DATE: 19/01/26
				DRAWING No.: P9/005	30.01.2026 Rev A


PROPOSED GROUND FLOOR PLAN
Scale 1:100

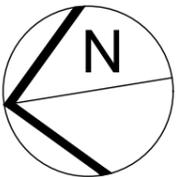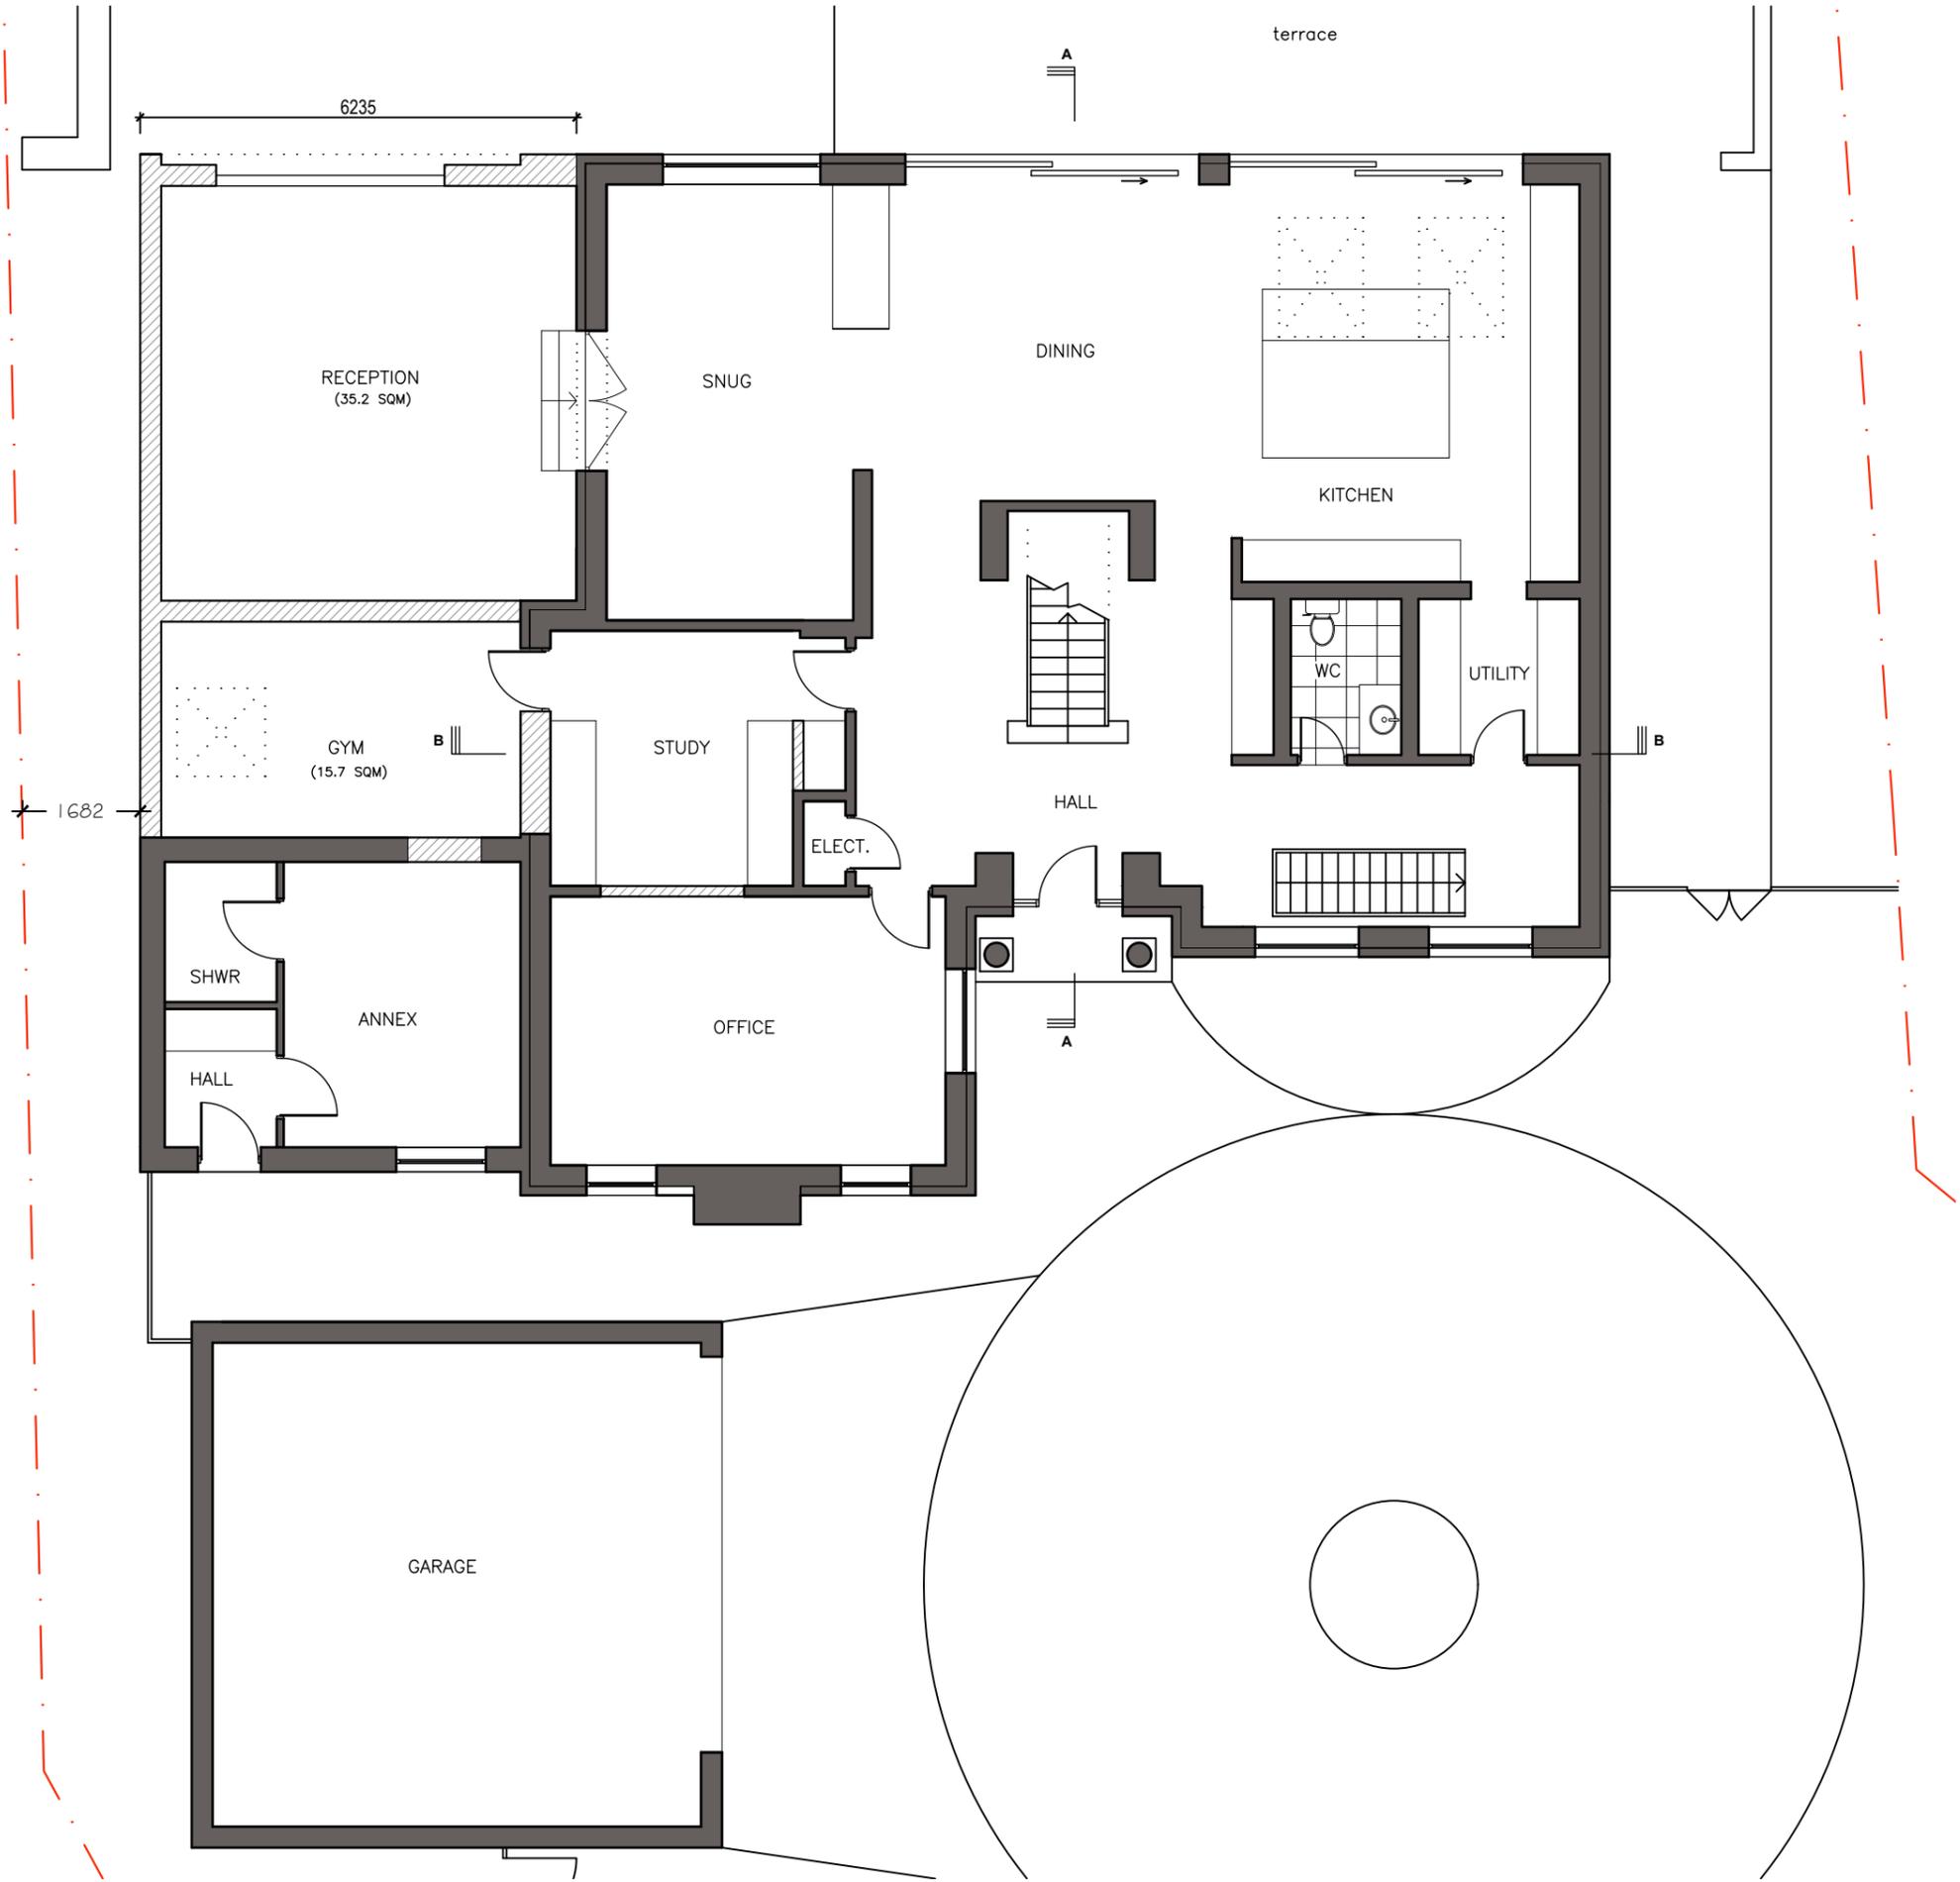


LEGEND:
 EXISTING WALLS
 PROPOSED WALLS

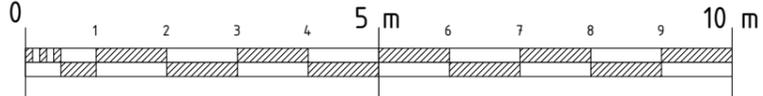

	<p>SITE: NINE ACRES , ASPREY LN, OFF CAREW ROAD, NORTHWOOD</p>	<p>JOB TITLE: "Part two, part single storey side/rear extension to provide additional accommodation"</p>	<p>DRAWING TITLE: PROPOSED GROUND FLOOR PLAN</p>	<p>SCALE: 1:100@A3</p>	<p>DATE: 19/01/26</p>
				<p>DRAWING No.: P9/006</p>	<p>30.01.2026 Rev A</p>

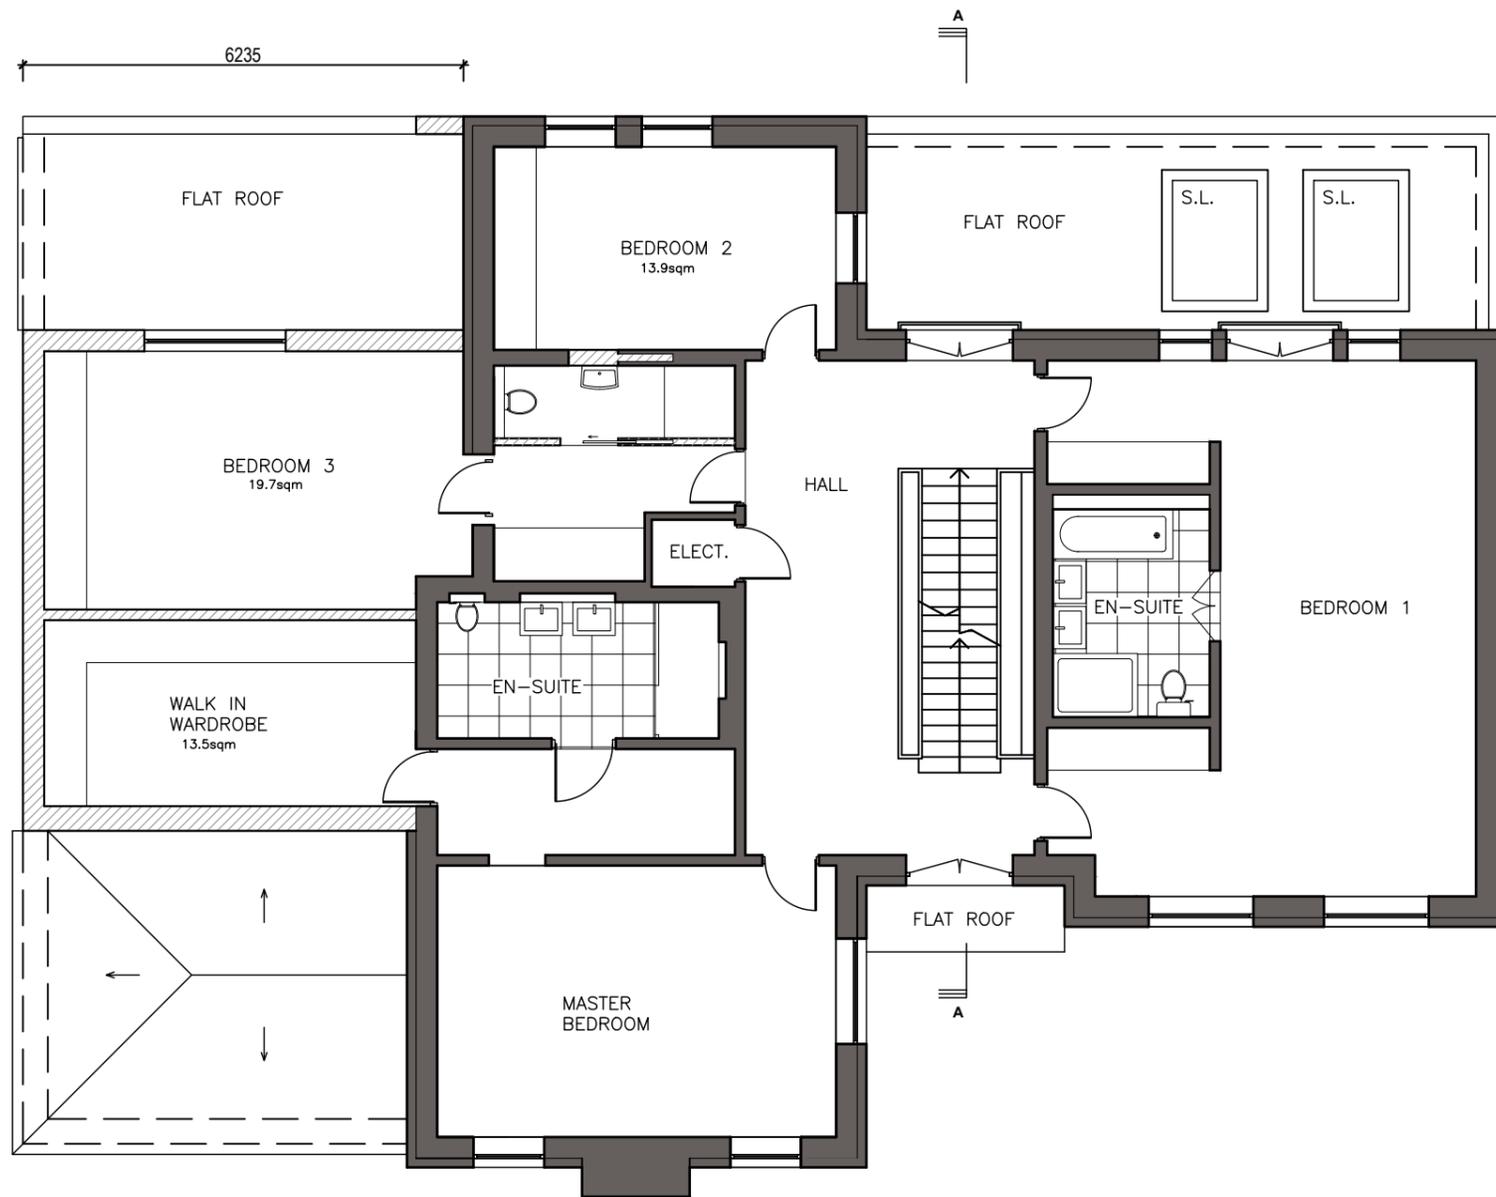


PROPOSED FIRST FLOOR PLAN
Scale 1:100

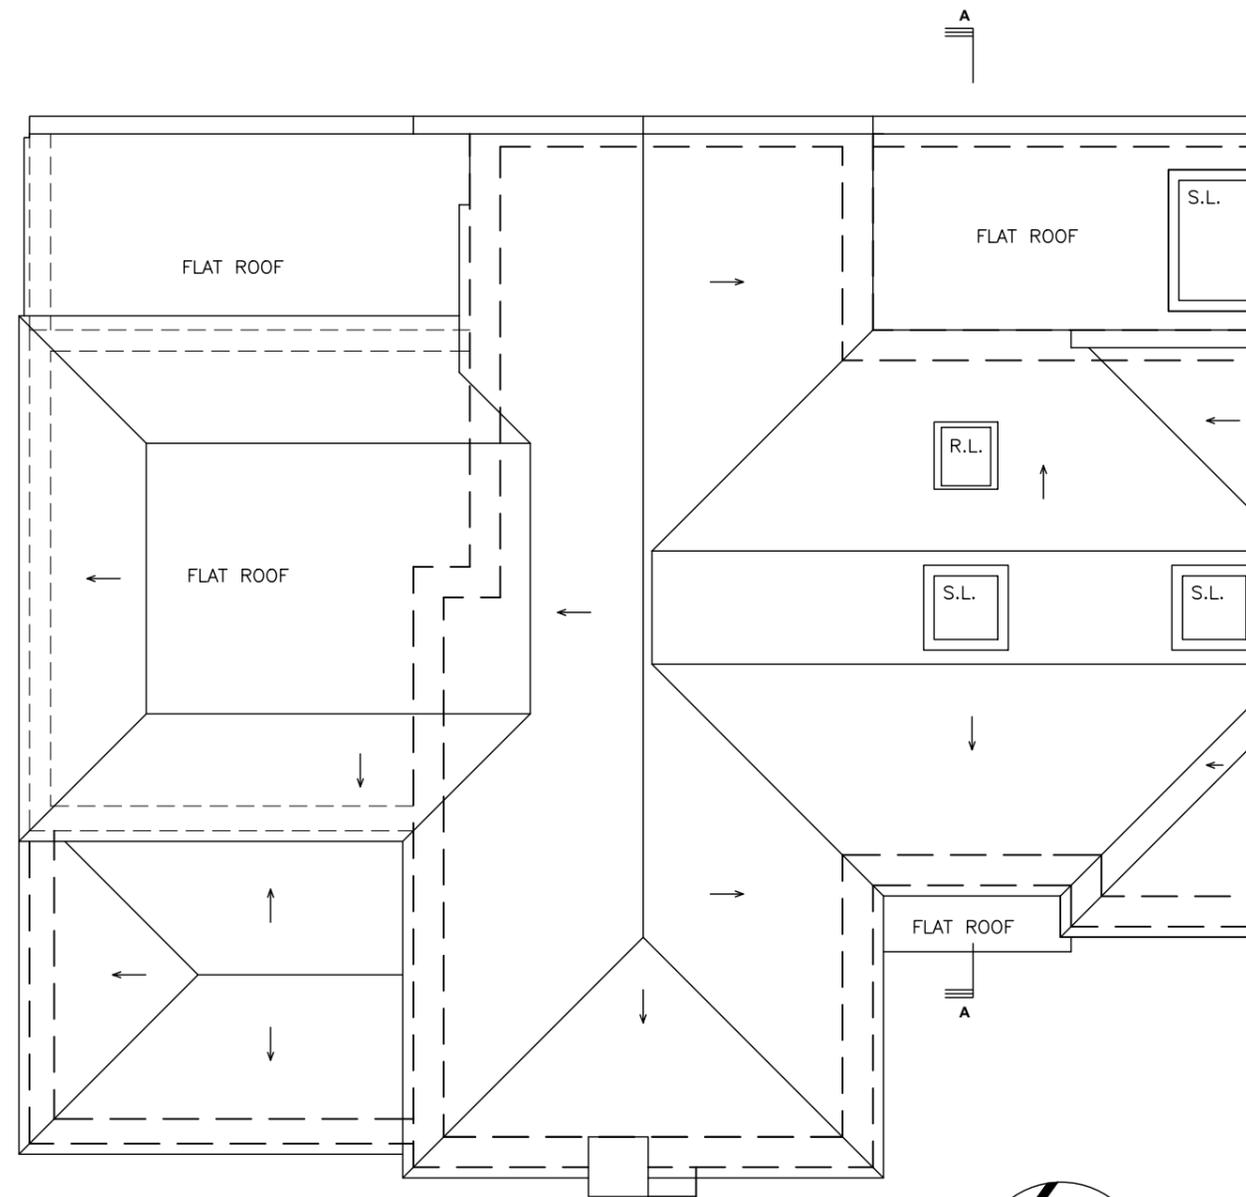

PROPOSED ROOF PLAN
Scale 1:100

LEGEND:

- EXISTING WALLS
- PROPOSED WALLS

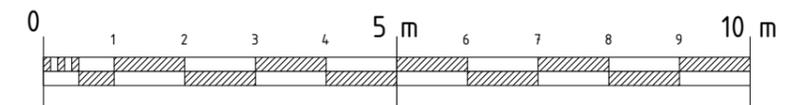


	SITE: NINE ACRES , ASPREY LN, OFF CAREW ROAD, NORTHWOOD	JOB TITLE: "Part two, part single storey side/rear extension to provide additional accommodation"	DRAWING TITLE: PROPOSED FIRST FLOOR AND ROOF PLANS	SCALE: 1:100@A3	DATE: 19/01/26
				DRAWING No.: P9/007	30.01.2026 Rev A




PROPOSED FRONT ELEVATION - Scale 1:100 - (No Changes)




PROPOSED REAR ELEVATION - Scale 1:100

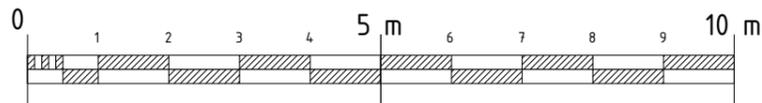


	SITE:	JOB TITLE:	DRAWING TITLE:	SCALE:	DATE:
	NINE ACRES , ASPREY LN, OFF CAREW ROAD, NORTHWOOD	"Part two, part single storey side/rear extension to provide additional accommodation"	PROPOSED FRONT AND REAR ELEVATIONS AND SECTION B-B	1:100@A3	19/01/26
				DRAWING No.:	30.01.2026
				P9/008	Rev A

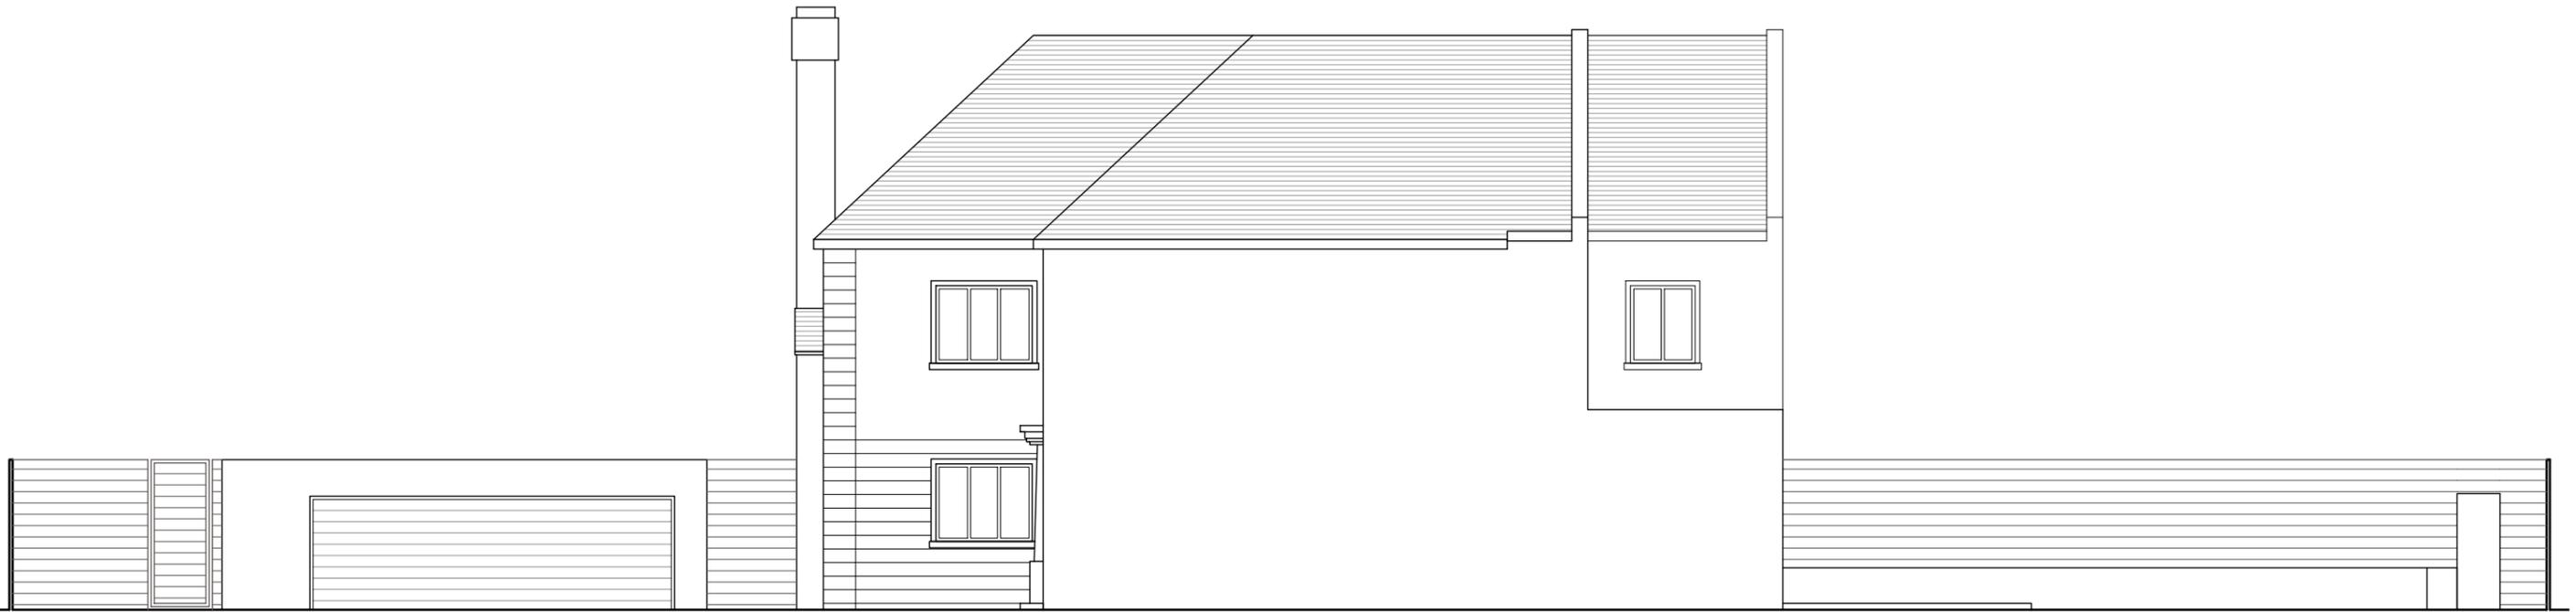

PROPOSED SIDE ELEVATION - Scale 1:100

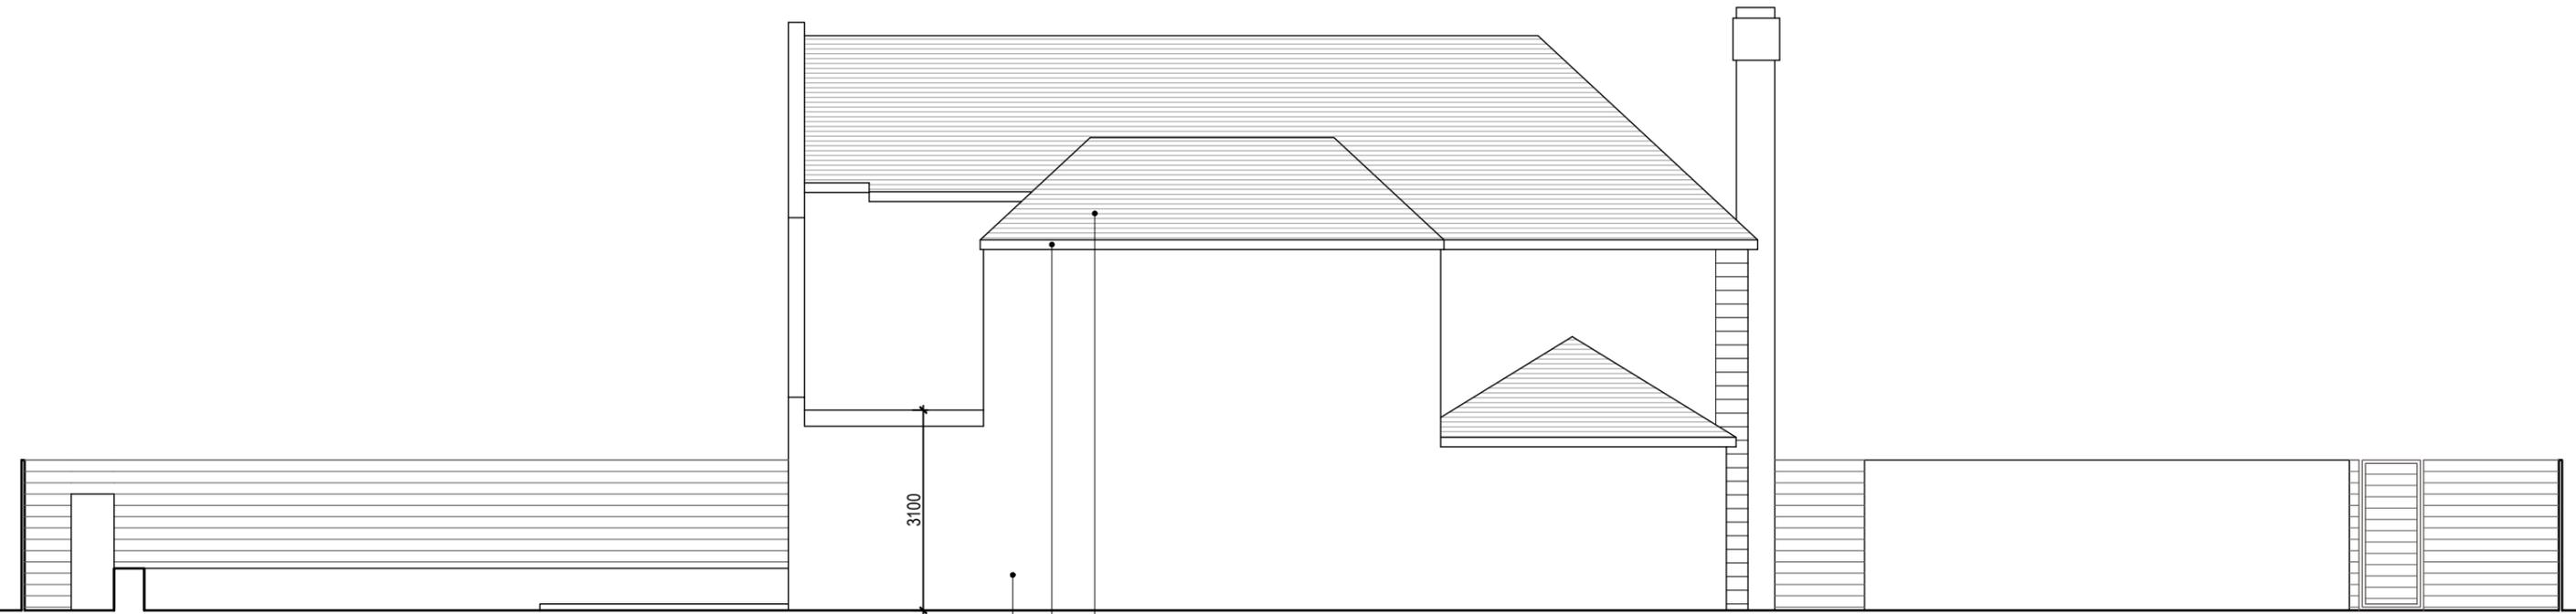

RENDER
 FASCIA - MATCH EXISTING
 ROOF TILES MATCH EXISTING

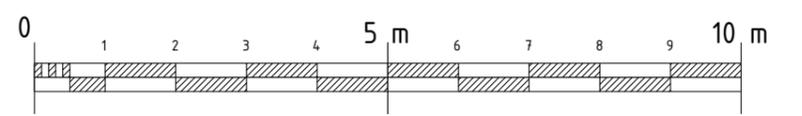

PROPOSED SIDE ELEVATION - Scale 1:100

	SITE: NINE ACRES , ASPREY LN, OFF CAREW ROAD, NORTHWOOD	JOB TITLE: "Part two, part single storey side/rear extension to provide additional accommodation"	DRAWING TITLE: PROPOSED SIDE ELEVATIONS	SCALE: 1:100@A3 DRAWING No.: P9/009	DATE: 19/01/26 30.01.2026 Rev A
--	--	--	--	--	--