
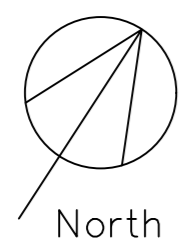


**NOTES GENERAL:**

- Work to figured dimensions and relative position only, confirm to designer
- This drawing is to be read in conjunction with all relevant drawings, detailed specifications where applicable and all associated drawings in this series (if any)
- Any discrepancy on this drawing is to be reported immediately to Oakman Architecture Ltd for clarification
- The contractor is responsible for all temporary works and for the stability of the works in progress

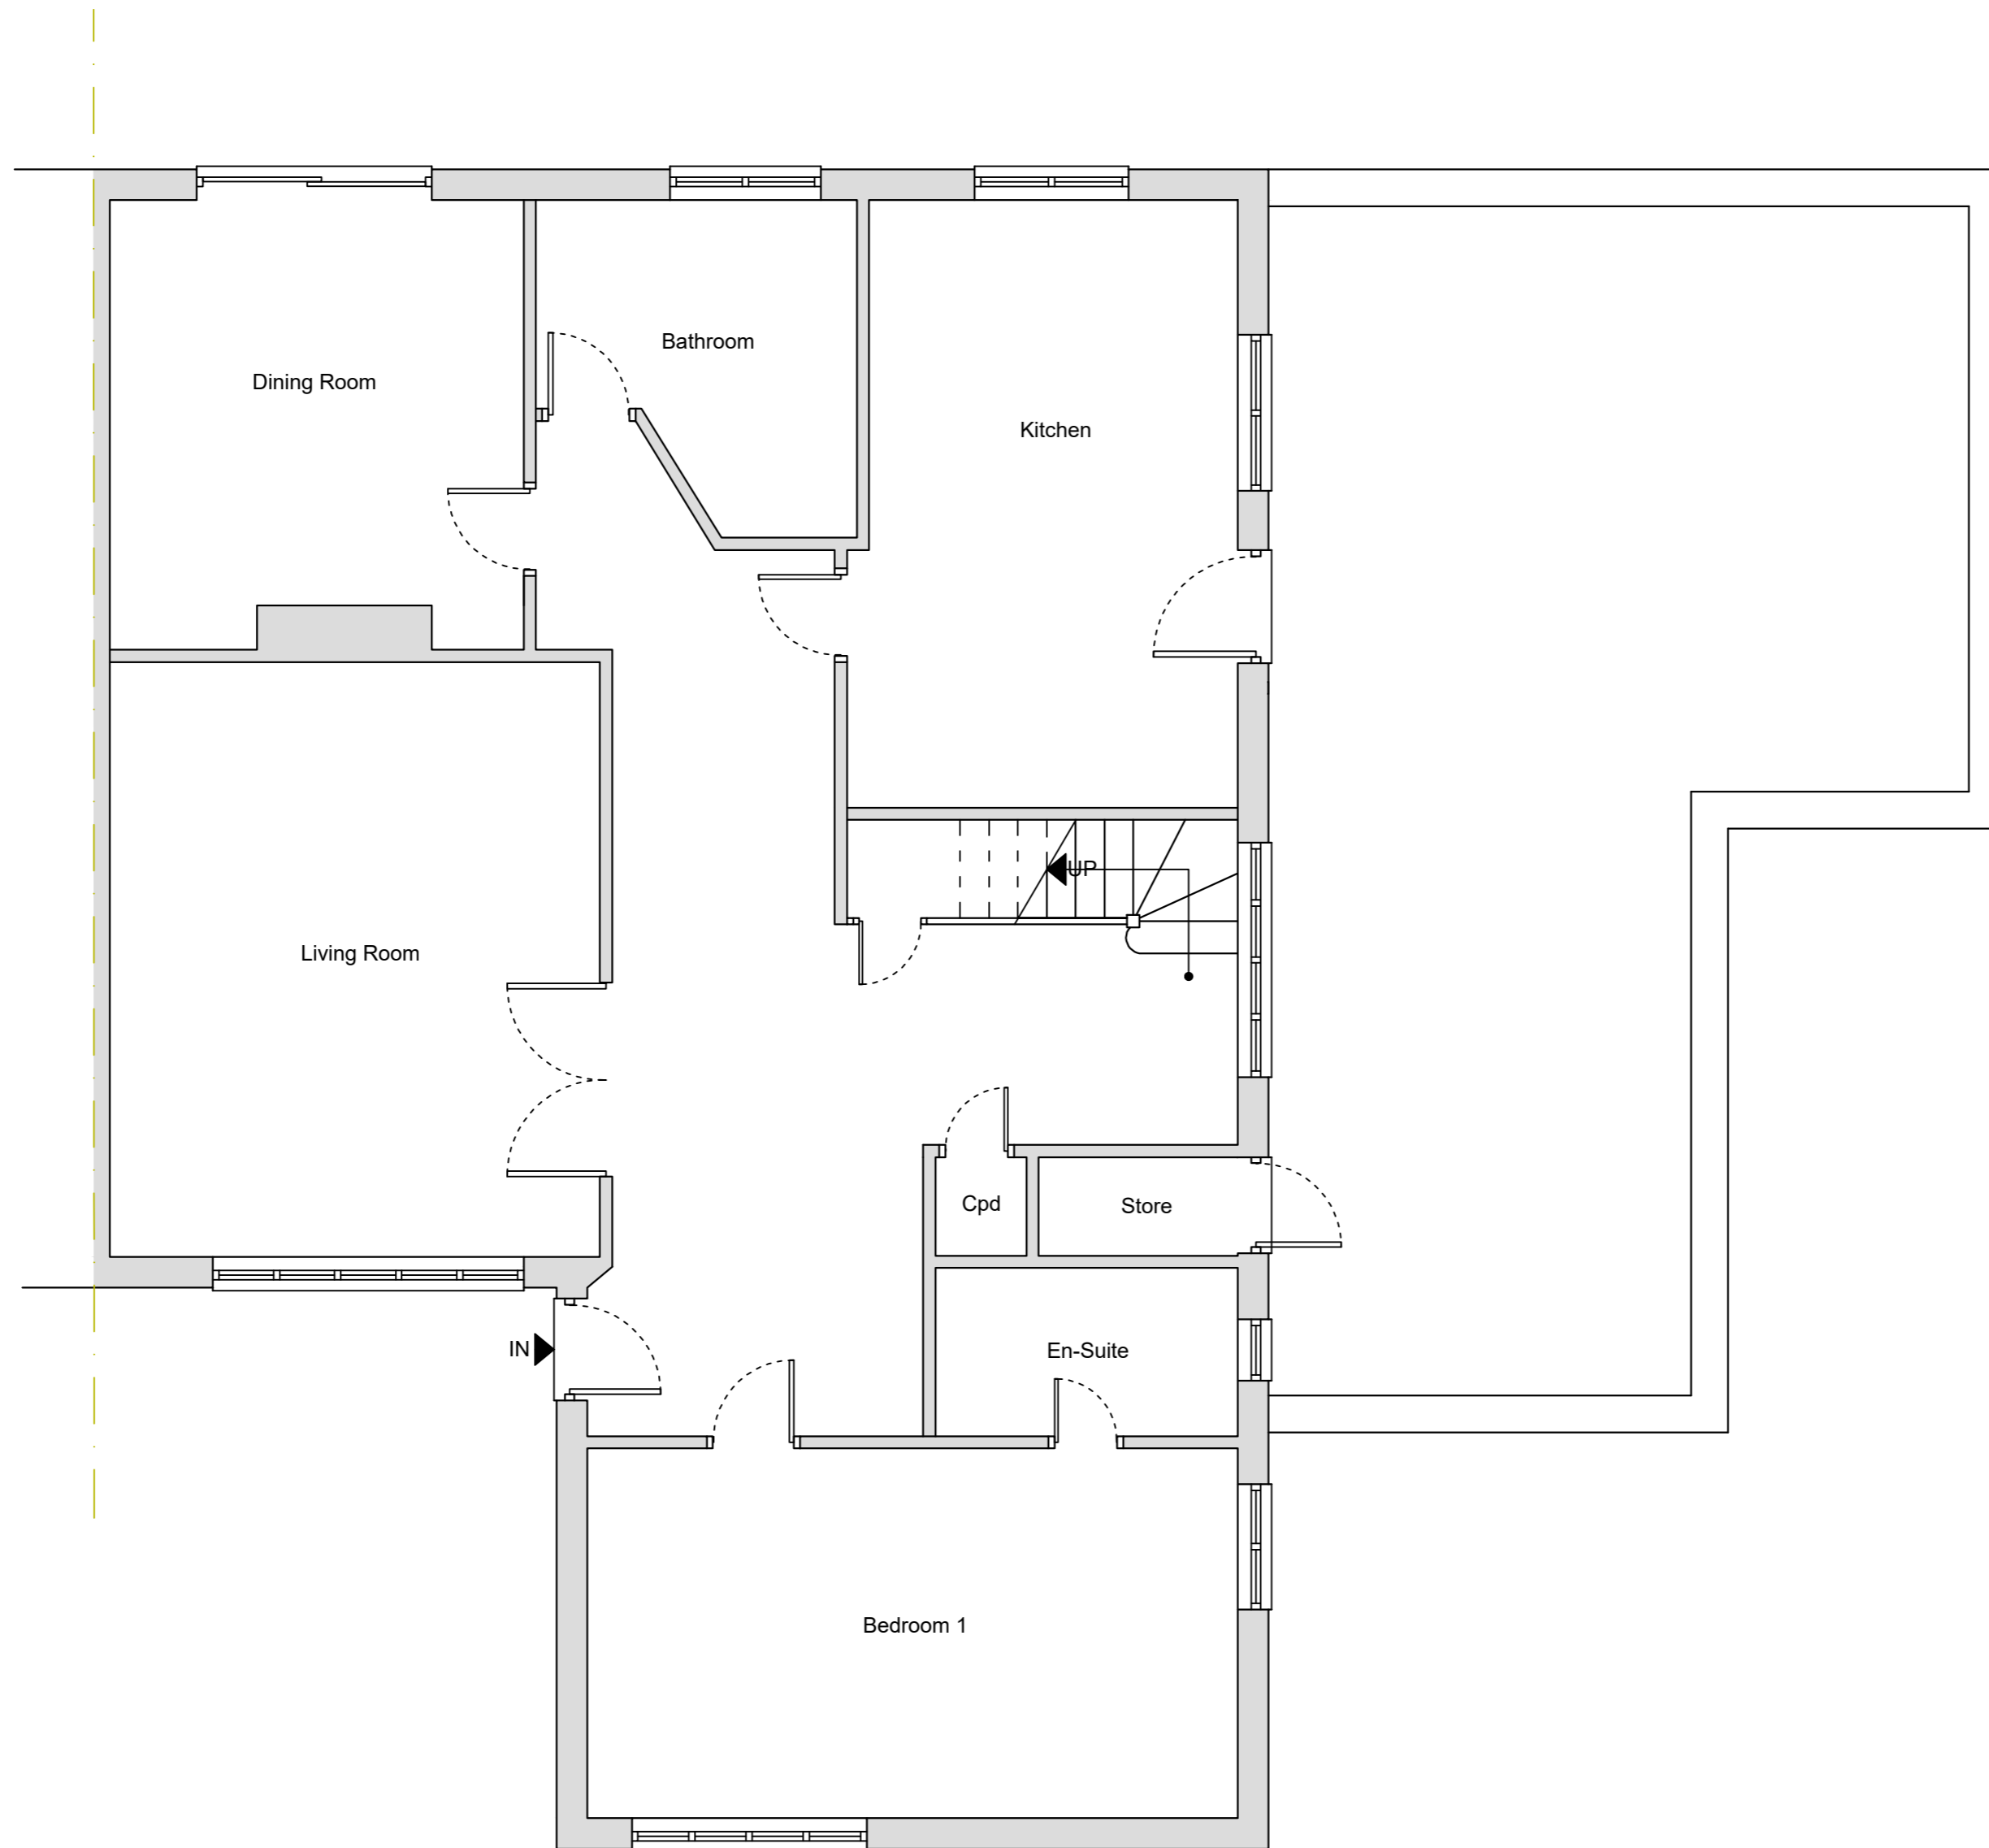

○ Ground Floor Plan  
1:50

Revision	Date	Drawn	Designer	Checked	Approved
25.04.26		BJS			

Revision History

**OAKMAN ARCHITECTURE.**

Address: 7 Denham Way, Denham, UB9 5AX  
 Mob.: 07787197752  
 E-mail: benjamin@oakmanltd.com

<b>Project Address:</b> 35a The Chase Eastcote Middlesex HA5 1SU	<b>Client:</b> Mr and Mrs Behzadi
--	--------------------------------------

**EXISTING**

Drawing Number: 2609-PL-001  
 Scales: 1:50 • A2  
 Rev. No. —