



Plan: **A** Ex. Ground Floor Plan
Scale 1:100

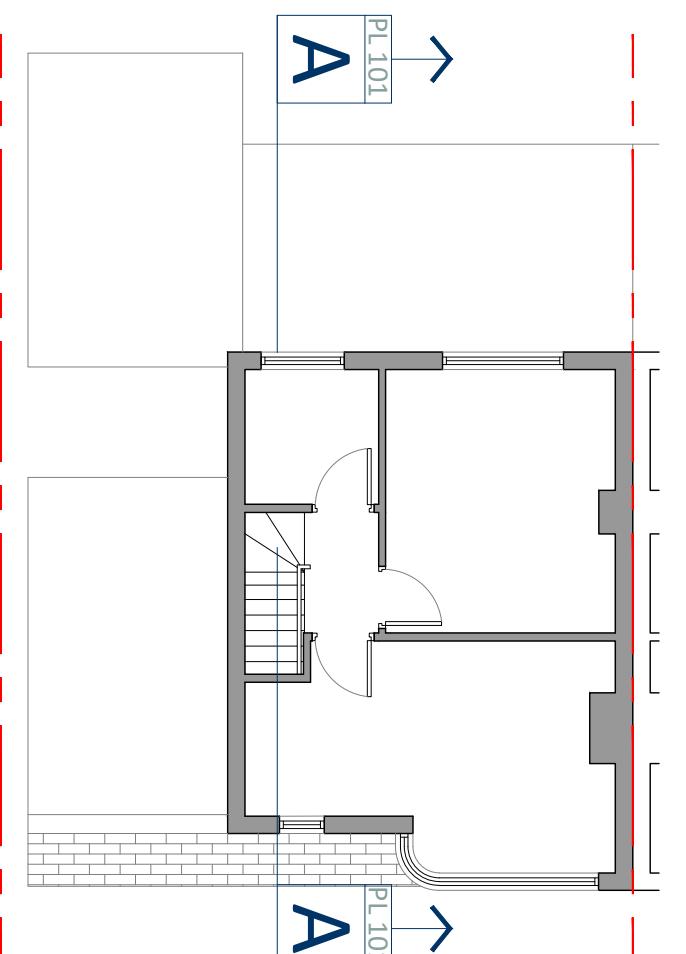



Plan: **B** Ex. First Floor Plan
Scale 1:100

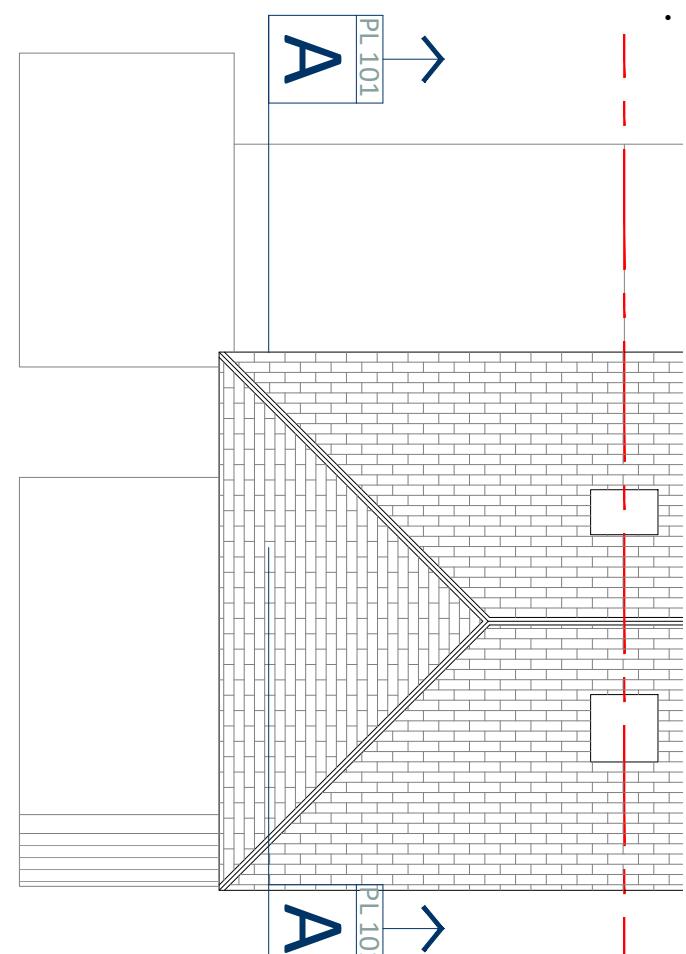

Plan: **C** Ex. Roof Plan
Scale 1:100

General Notes:

- All dimensions and heights to be checked on site prior to setting out or manufacture
- Do not scale drawings
- Setting out is the contractors responsibility
- For information purposes only
- Drawings to be signed off by building inspector prior to works commencing
- Party wall (ETC) Act 1997 to be agreed with adjoining neighbours prior to construction
- All works to meet local authorities set standards

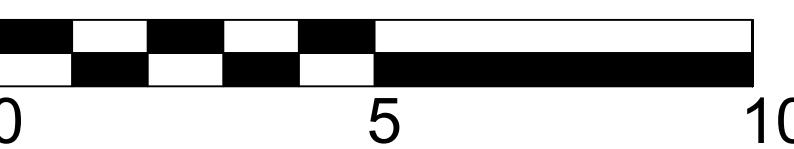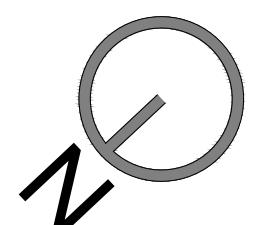

SCALE BAR 1:100

Rev:	Date:	By:	Description:
Pádraig Fahy Architectural Design Project. House Renovation Location. 8 Tiverton Road Date. April 2019 Ruislip Scale. 1:100 @ A3 HA4 0BP Client. Chris Blunnie Status. Planning Drawn By. PF			
Job No.	Dwg No.	Rev.	Dwg. Title
18005	PL100	- Existing Floor Plans	




Elev: A Ex. Front Elevation
Scale 1:100



Elev: B Ex. Side Elevation
Scale 1:100




Elev: C Ex. Rear Elevation
Scale 1:100


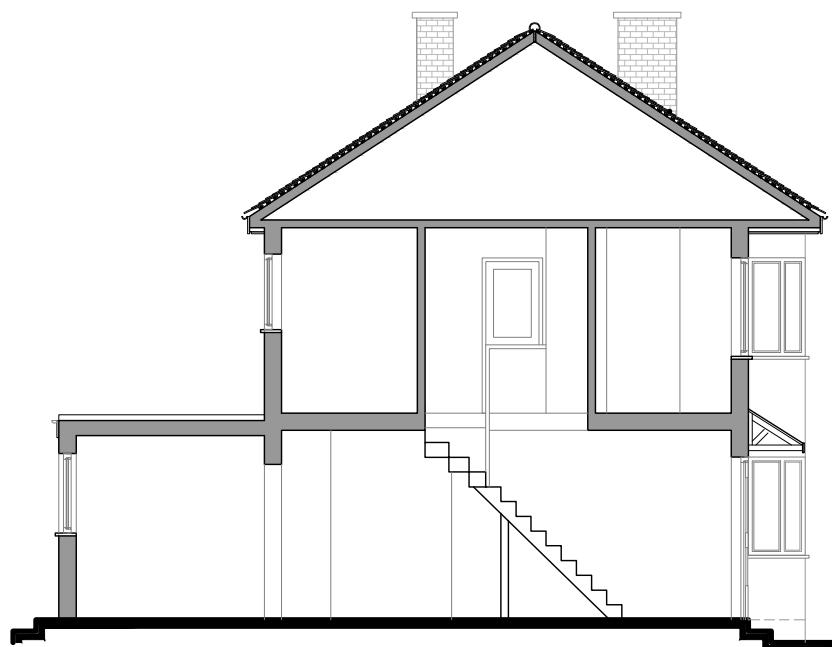


Sect: **A** Ex. Section A-A
Scale 1:100

- All dimensions and heights to be checked on site prior to setting out or manufacture
 - Do not scale drawings
Setting out is the contractors responsibility
 - For information purposes only
 - Drawings to be signed off by building inspector prior to works commencing
 - Party wall (ETC) Act 1997 to be agreed with adjoining neighbours prior to construction
 - All works to meet local authorities set standards

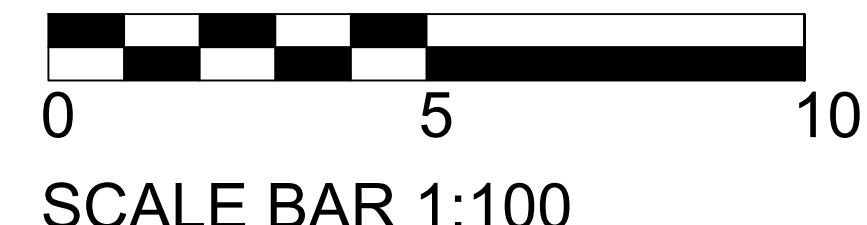


Rev:	Date:	By:	Description:
Pádraig Fahy		3 Main St. Rathfarnam, Dublin 14	
Architectural Design		Tel: 087 6980796	
		email: pauliefahy@hotmail.com	
Project. House Renovation			
Location. 8 Tiverton Road Ruislip HA4 0BP		Date.	April 2019
		Scale.	1:100 @ A3
Client. Chris Blunnie		Status.	Planning
Drawn By. PF			
Job No.	Dwg No.	Rev.	Dwg. Title
18005	PL101	-	Existing Elevation and Sections

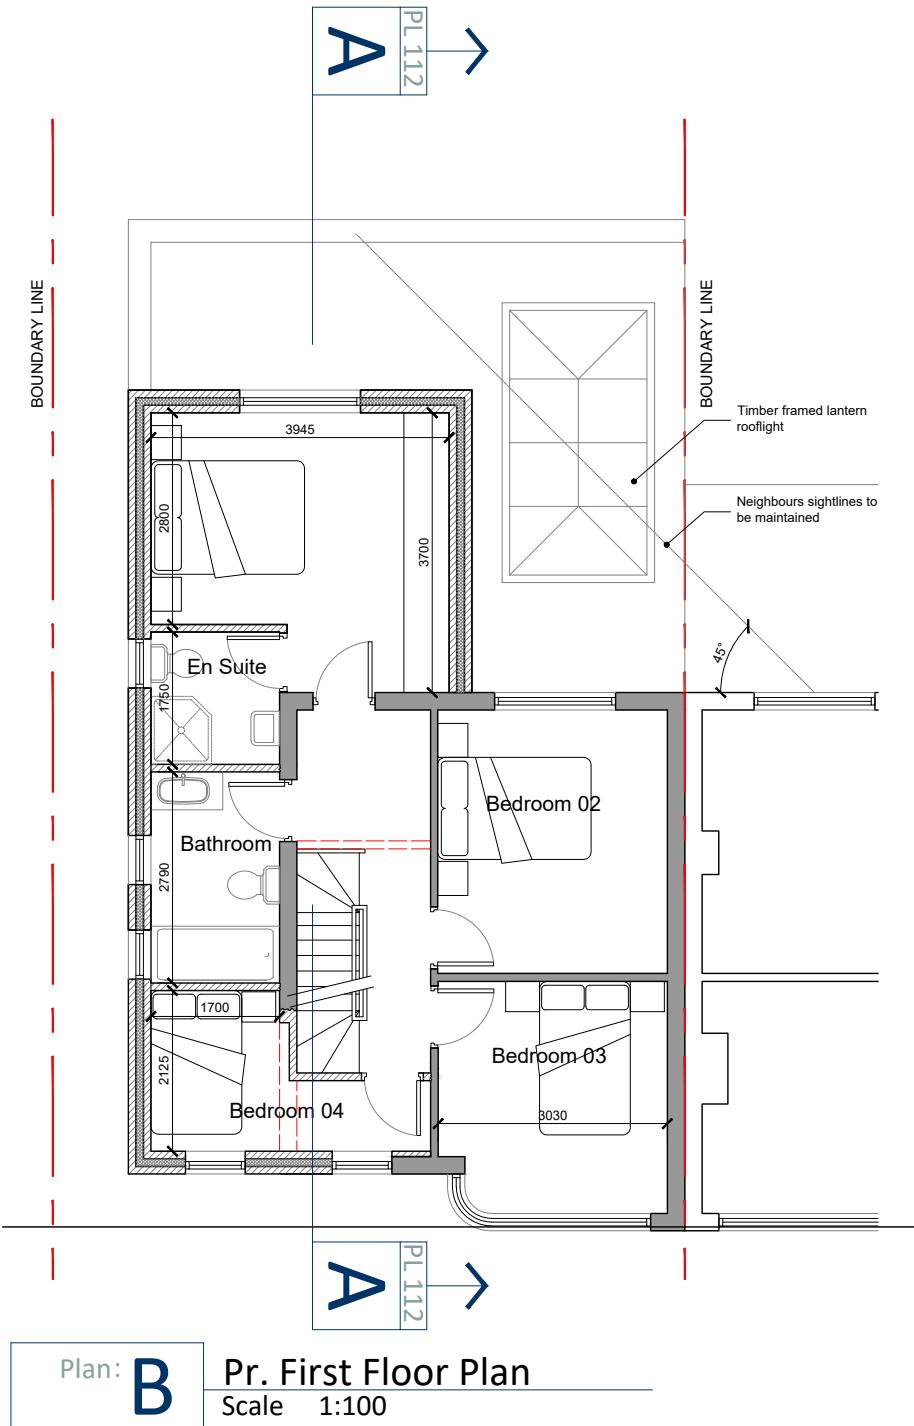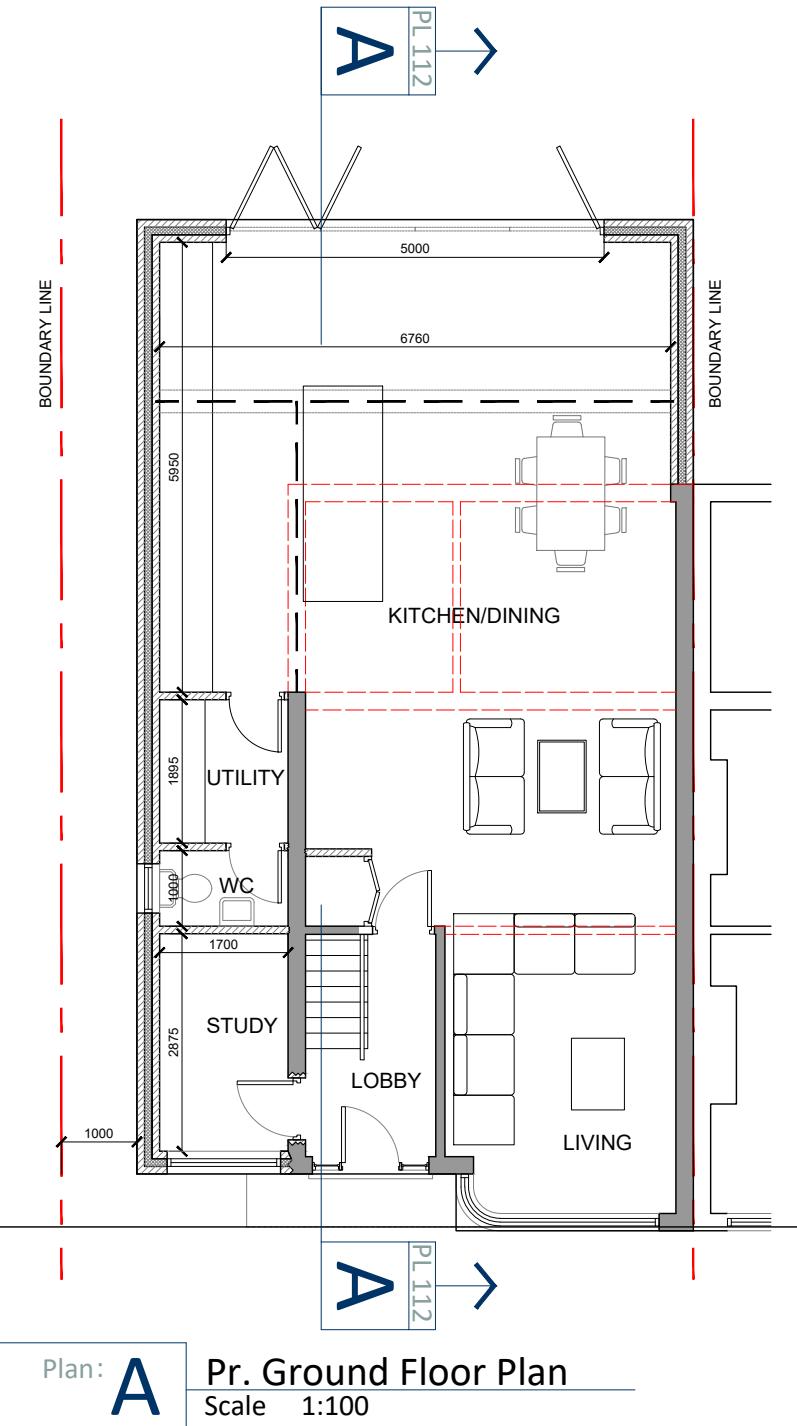**General Notes:**

- All dimensions and heights to be checked on site prior to setting out or manufacture
- Do not scale drawings
- Setting out is the contractors responsibility
- For information purposes only
- Drawings to be signed off by building inspector prior to works commencing
- Party wall (ETC) Act 1997 to be agreed with adjoining neighbours prior to construction
- All works to meet local authorities set standards



LEGEND

- PROPOSED CONSTRUCTION
- EXISTING CONSTRUCTION
- STRUCTURE TO BE DEMOLISHED
- PROPOSED BEAM

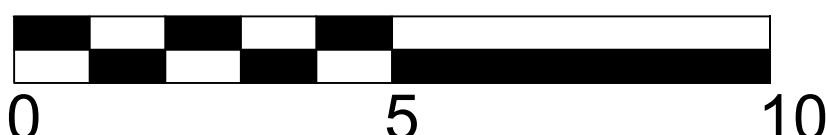

SCALE BAR 1:100


Rev:	Date:	By:	Description:
Pádraig Fahy	3 Main St. Rathfarnam, Dublin 14		
Architectural Design	Tel: 087 6980796		
Project. House Renovation	email: pauliefahy@hotmail.com		
Location. 8 Tiverton Road	Date. April 2019		
Ruislip	Scale. 1:100 @ A3		
HA4 0BP			
Client. Chris Blunnie	Status. Planning		
	Drawn By. PF		
Job No. 18005	Dwg No. PL110	Rev. -	Dwg. Title Proposed Floor Plans

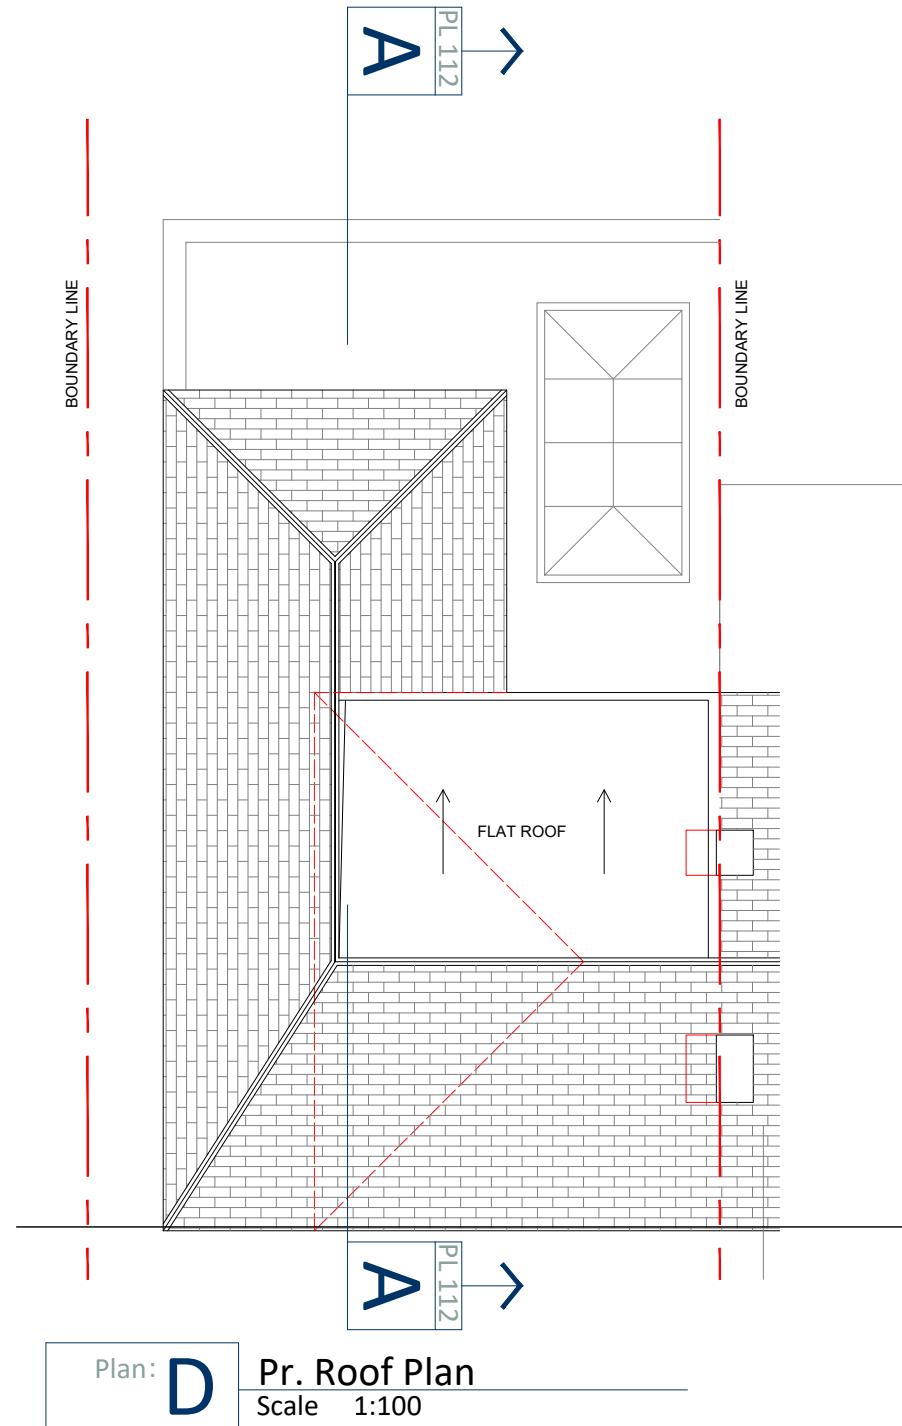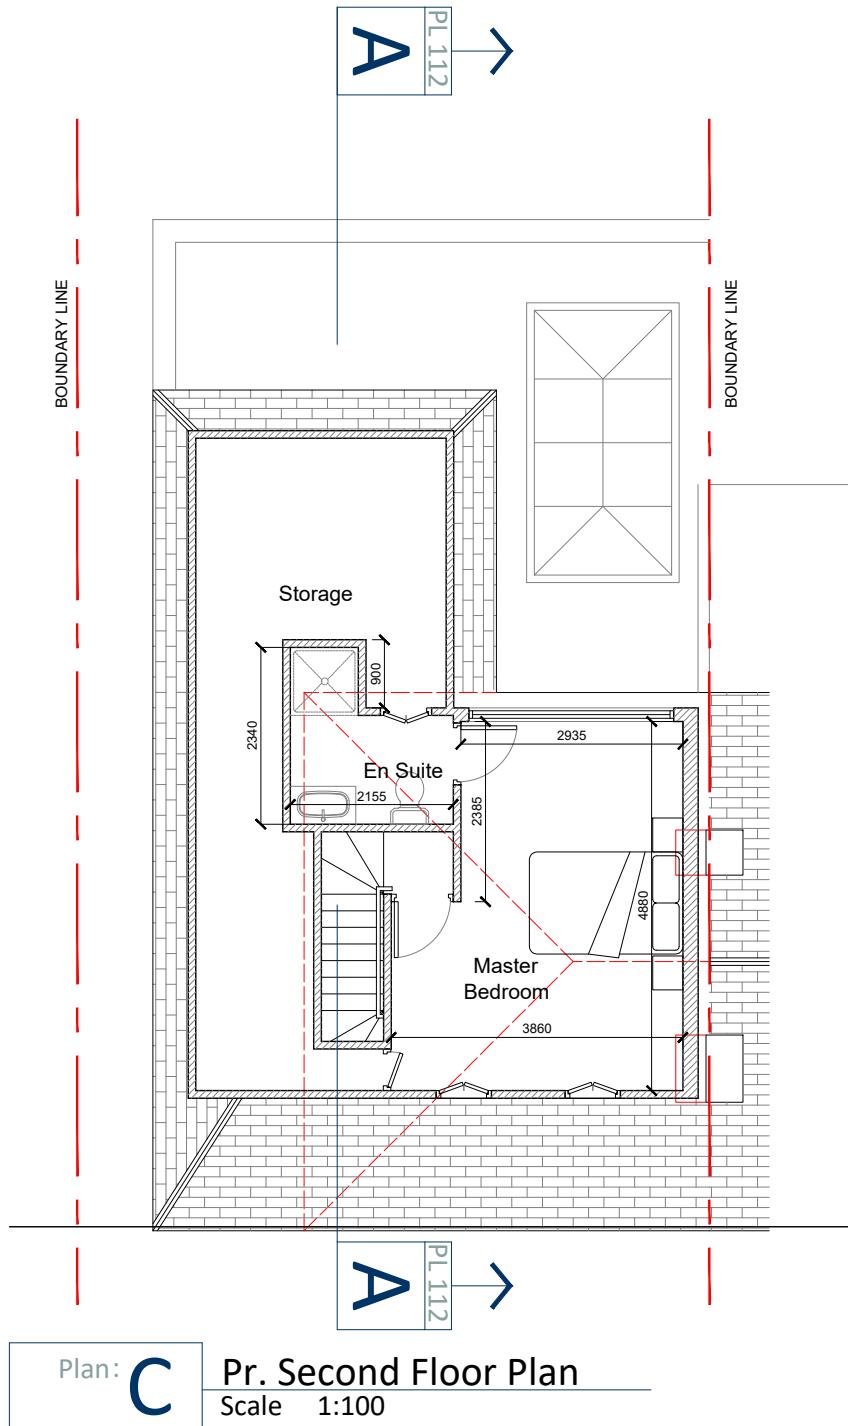**General Notes:**


- All dimensions and heights to be checked on site prior to setting out or manufacture
- Do not scale drawings
- Setting out is the contractors responsibility
- For information purposes only
- Drawings to be signed off by building inspector prior to works commencing
- Party wall (ETC) Act 1997 to be agreed with adjoining neighbours prior to construction
- All works to meet local authorities set standards

LEGEND


- PROPOSED CONSTRUCTION
- EXISTING CONSTRUCTION
- STRUCTURE TO BE DEMOLISHED
- PROPOSED BEAM

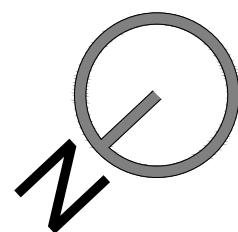


Rev:	Date:	By:	Description:
Pádraig Fahy	3 Main St. Rathfarnam, Dublin 14		
Architectural Design	Tel: 087 6980796		
	email: pauliefahy@hotmail.com		
Project.	House Renovation		
Location.	8 Tiverton Road	Date.	April 2019
	Ruislip		
	HA4 0BP	Scale.	1:100 @ A3
Client.	Chris Blunnie	Status.	Planning
		Drawn By.	PF
Job No.	Dwg No.	Rev.	Dwg. Title
18005	PL111		- Proposed Floor Plans

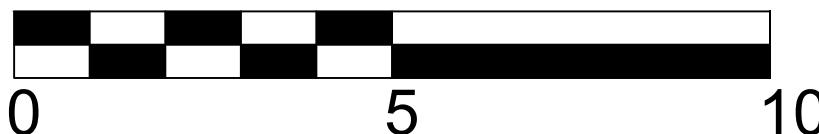


SCALE BAR 1:100

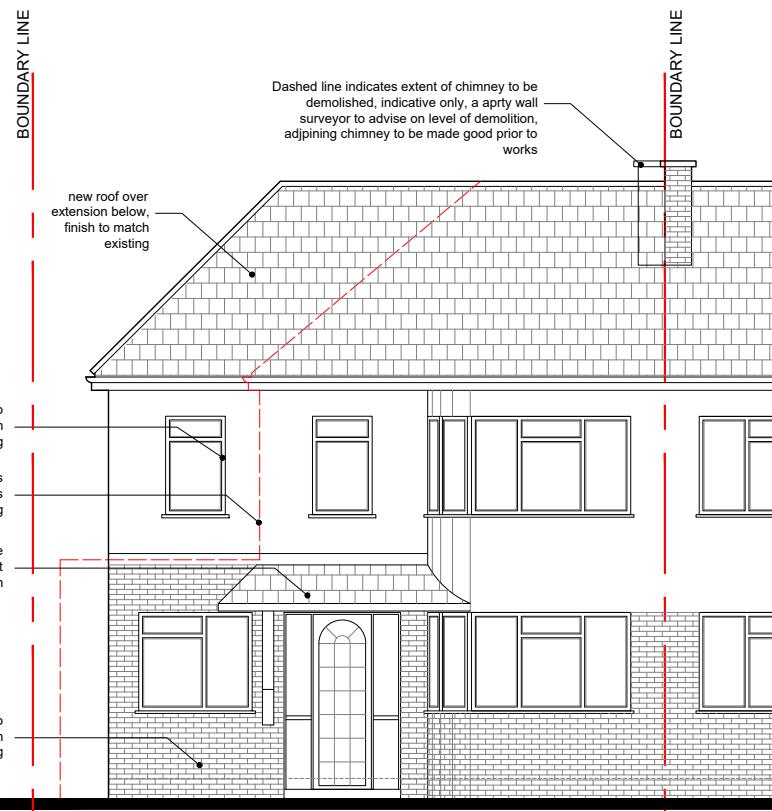


Elev: A Pr. Front Elevation
Scale 1:100

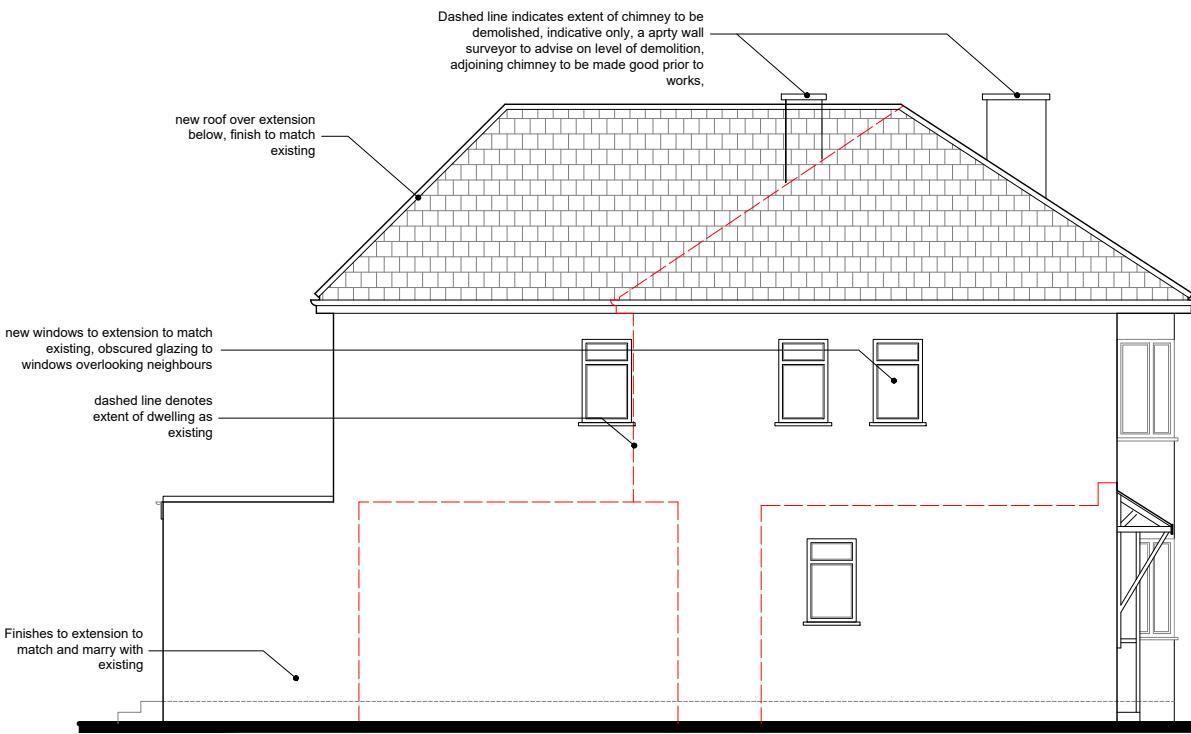

Elev: B Pr. Side Elevation
Scale 1:100

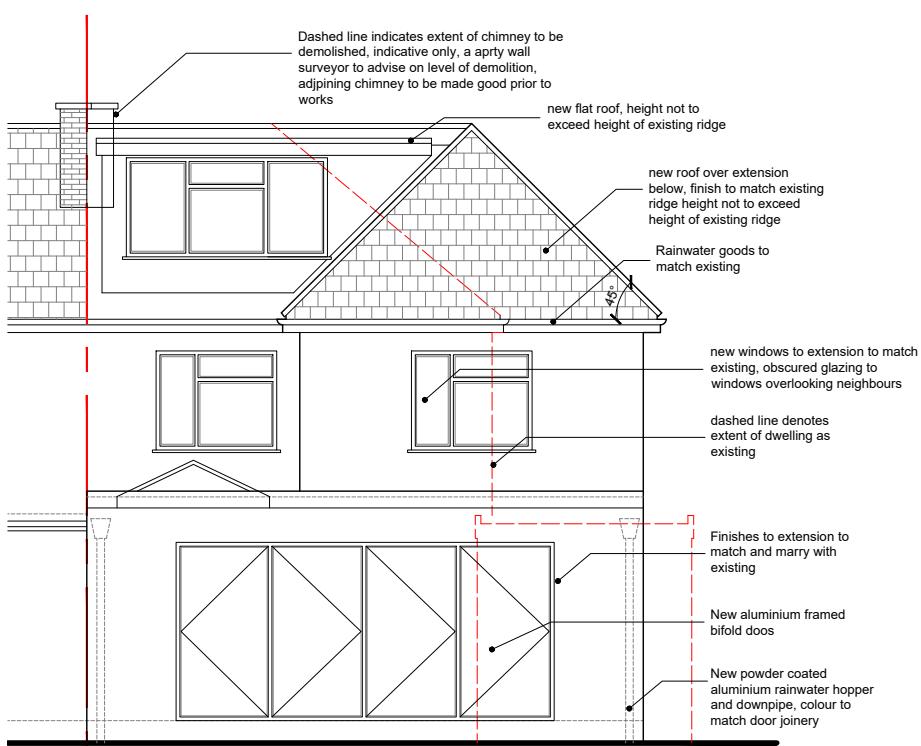

Elev: C Pr. Rear Elevation
Scale 1:100

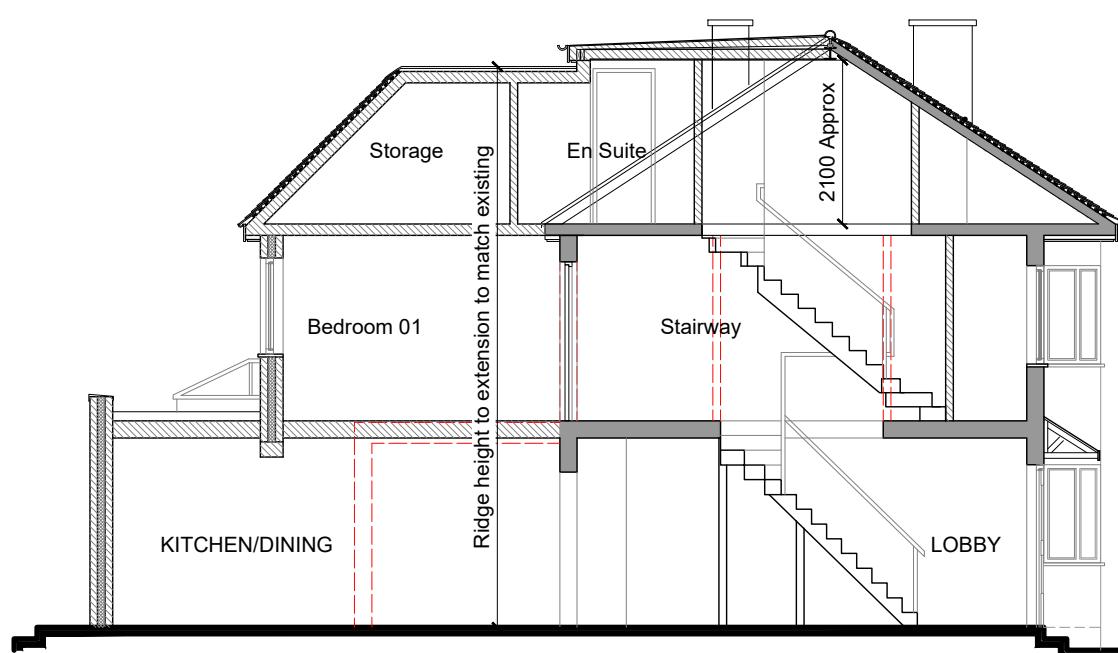

Sect: **A** Pr. Section A-A
Scale 1:100

General Notes:

- All dimensions and heights to be checked on site prior to setting out or manufacture
 - Do not scale drawings
Setting out is the contractors responsibility
 - For information purposes only
 - Drawings to be signed off by building inspector prior to works commencing
 - Party wall (ETC) Act 1997 to be agreed with adjoining neighbours prior to construction
 - All works to meet local authorities set standards

LEGEND

PROPOSED CONSTRUCTION (hatched)


EXISTING CONSTRUCTION (solid grey)

STRUCTURE TO BE DEMOLISHED (dashed)

PROPOSED BEAM (solid line)

A horizontal scale with a black and white checkerboard pattern. The scale is marked with the numbers 0, 5, and 10. The segments between the numbers are divided into two equal parts by vertical lines, and the segments before and after the numbers are divided into three equal parts by vertical lines. The segments before 0 and after 10 are black, while the segments between 0 and 5, and between 5 and 10, are white.

SCALE BAR 1:100

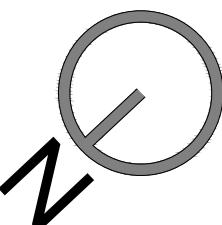

Rev:	Date:	By:	Description:
Pádraig Fahy		3 Main St. Rathfarnam, Dublin 14	
Architectural Design		Tel: 087 6980796	
Project. House Renovation		email: paudiefahy@hotmail.com	
Location. 8 Tiverton Road Ruislip HA4 0BP		Date. April 2019	Scale. 1:100 @ A3
Client. Chris Blunnie		Status. Planning	Drawn By. PF
Job No. 18005	Dwg No. PL112	Rev. -	Dwg. Title Proposed Elevations/Section