




**1 Existing floor plan**  
1 : 50

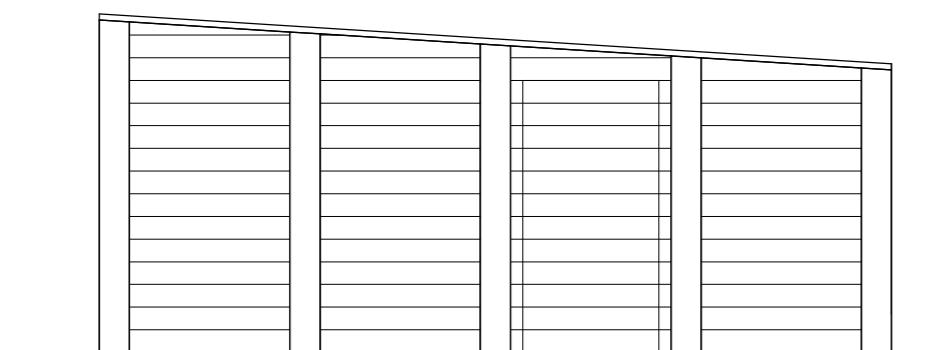


**2 South**  
1 : 50

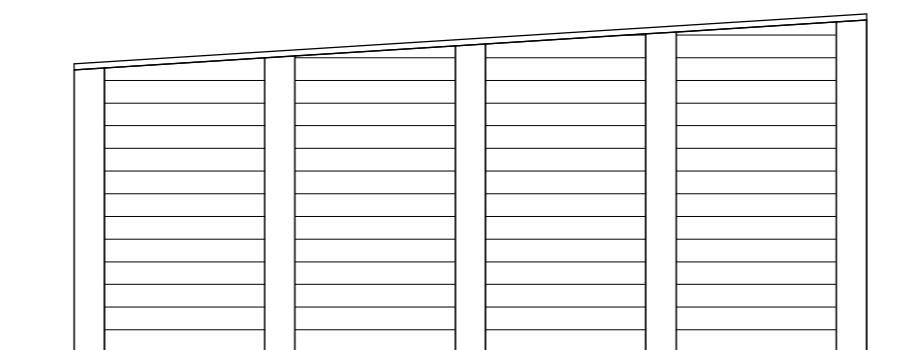

**3 North**  
1 : 50

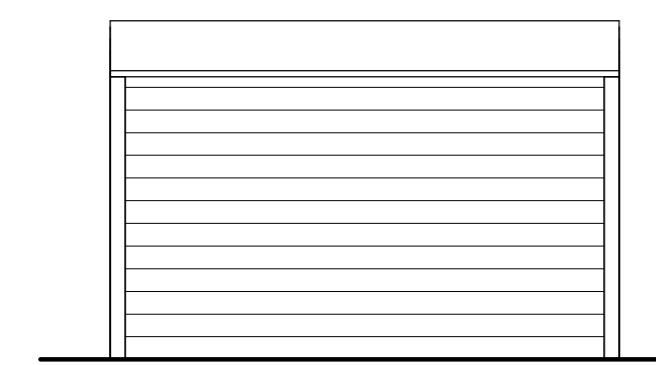

**4 East**  
1 : 50

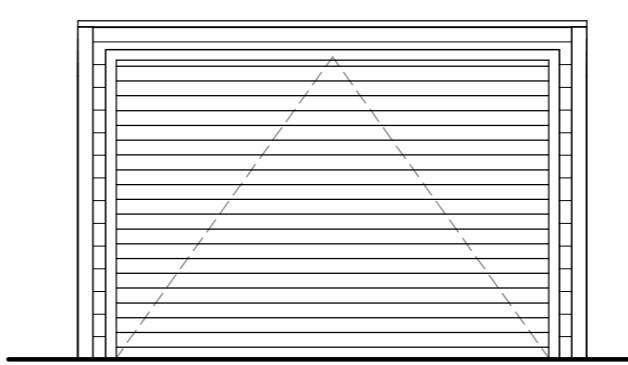

**5 West**  
1 : 50



1 Planning Application AG AG 09/02/23  
rev description drawn checked date  
revisions

status: PRELIMINARY  
This drawing is protected under The Copyright, Designs and Patents Act 1988. Do not scale. Figured dimensions only are to be taken from this drawing. All dimensions are to be checked on site before any work is put in hand. If in doubt, ASK.

**STUDIO TWENTY THREE**  
ARCHITECTS

client: Jatinder Pannu

project: 61 Judge Heath Lane

title: Existing Garage Plans & Elevations

scale: 1 : 50 @ A3

date: 02/06/23

drawn: AG

checked: AG

job no: drawing no:

23008 07001

P 1