



Ground Floor Plan

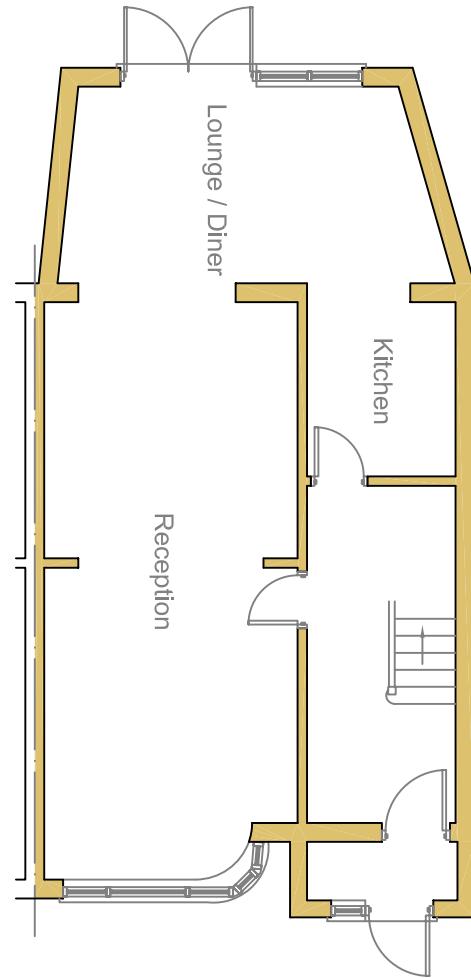

Side Elevation (LHS)
scale 1:200

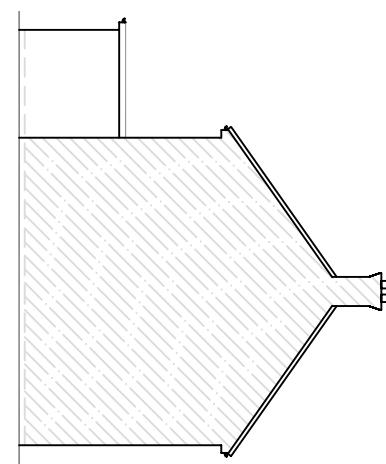

rev.
These drawings should be approved by local Authority
All dimensions to be checked on site. This drawing is
copyright and should not be reproduced without permission of
the Architects.

client:
Abid Ali Yusufzai


project:
144 Windsor Avenue
Hillingdon
UB10 9BD

drawing:

**Existing Elevations
& Ground Floor Plan**

scale: 1:100 date: Aug 2022 drawn:
rev:

Rear Elevation

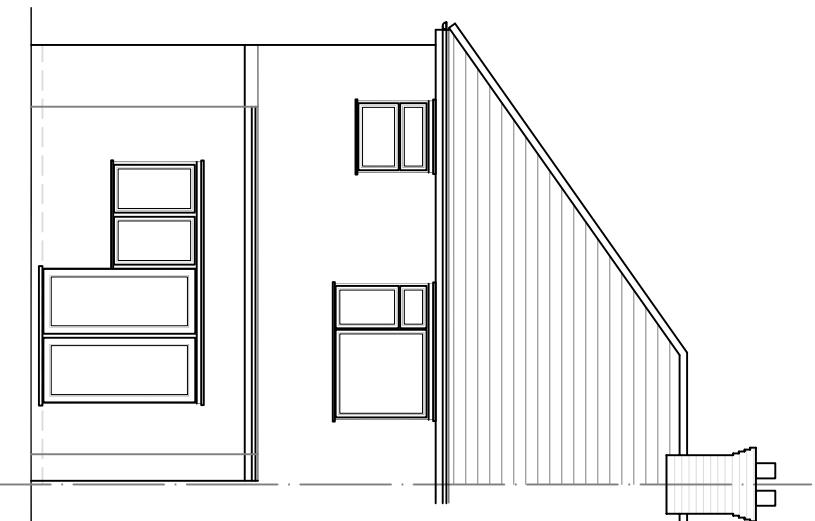

Side Elevation (RHS)

