



All materials used in the proposed will match existing materials

0
5
10
Millimetres Scale 1 to 100


Ground Floor Plan

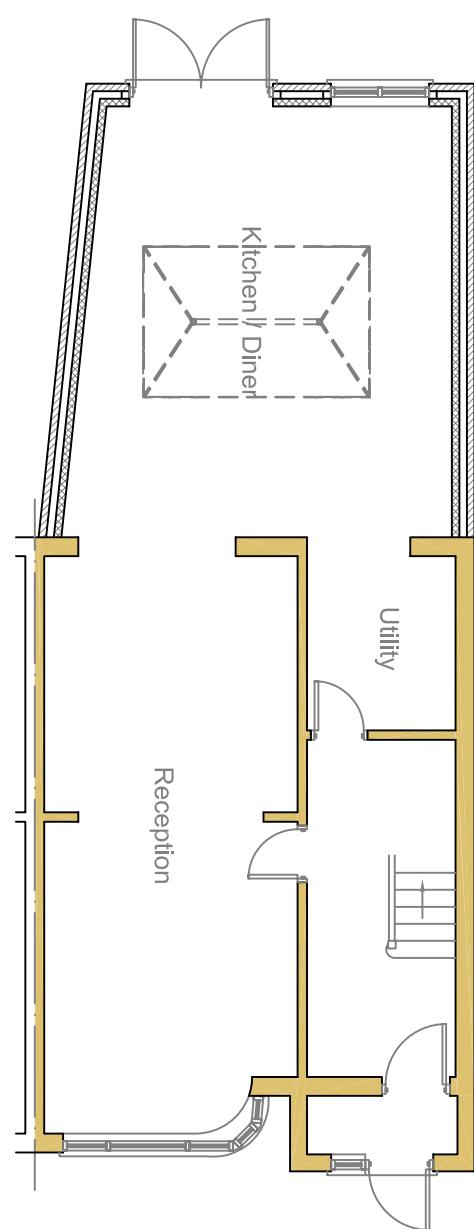


Side Elevation (LHS)
scale 1:200

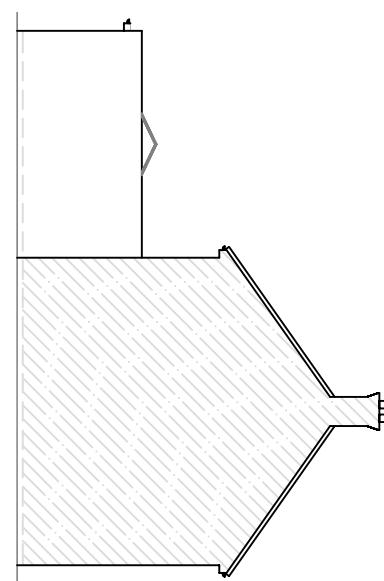

Rear Elevation

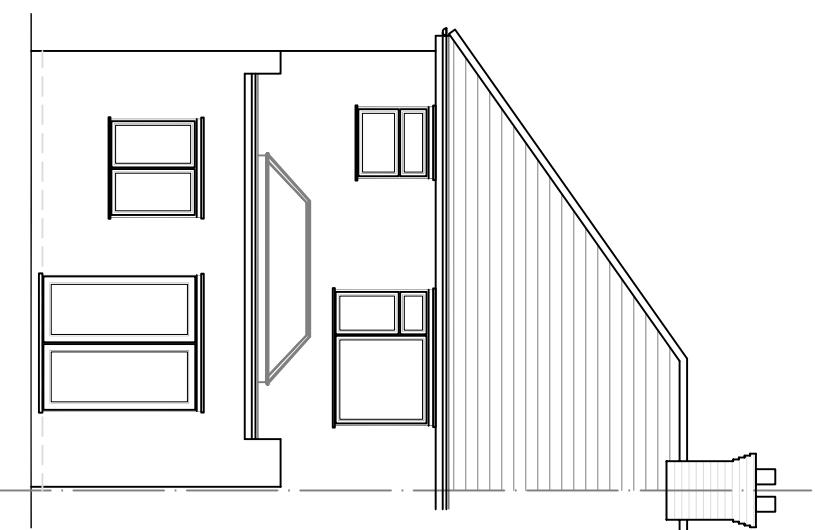

Side Elevation (RHS)

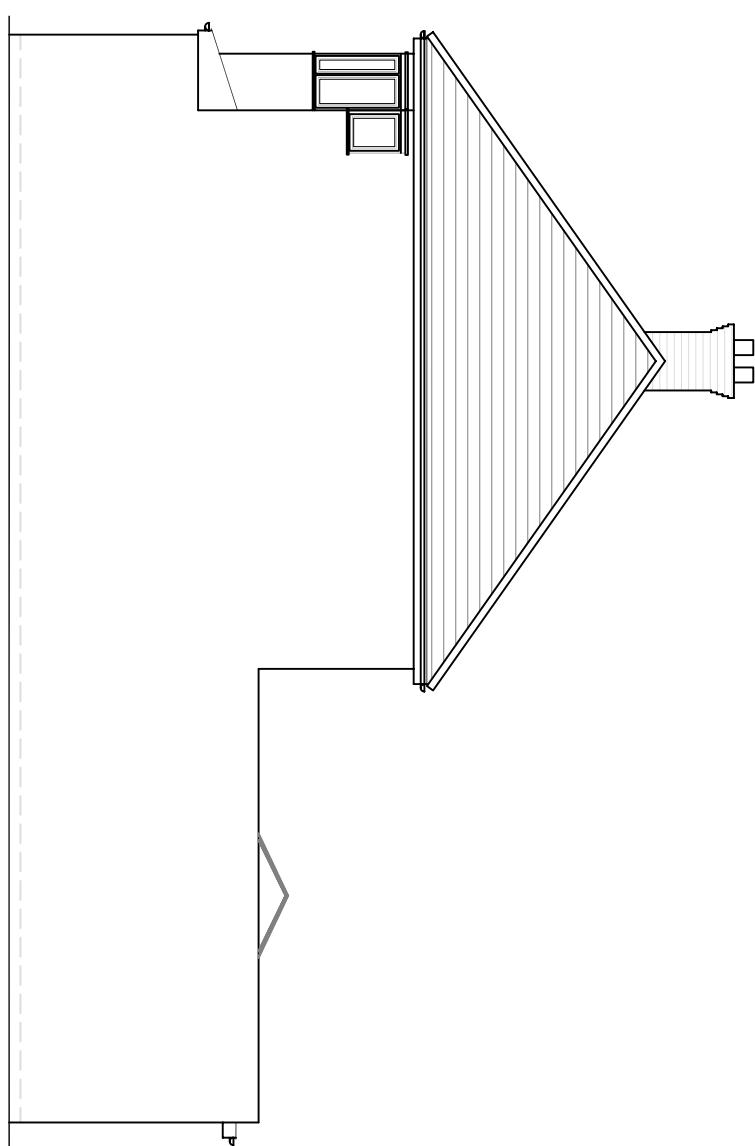

rev.
These drawings should be approved by local Authority
All dimensions to be checked on site. This drawing is
copyright and should not be reproduced without permission of
the Architects.

client:
Abid Ali Yusufzai

project:
144 Windsor Avenue

Hillingdon
UB10 9BD

drawing:

**Proposed Elevations
& Ground Floor Plan**

scale: 1:100 date: Aug 2022 drawn:
rev: