



NOTES
 THIS DRAWING IS FOR PLANNING USE ONLY,
 STRUCTURE AND BUILDING CONTROL
 APPROVAL IS REQUIRED BEFORE
 COMMENCEMENT OF ANY BUILDING
 WORKS. DO NOT REPRODUCE THIS
 DRAWING WITHOUT PERMISSION, THIS
 DRAWING IS SUBJECT TO COPYRIGHT.

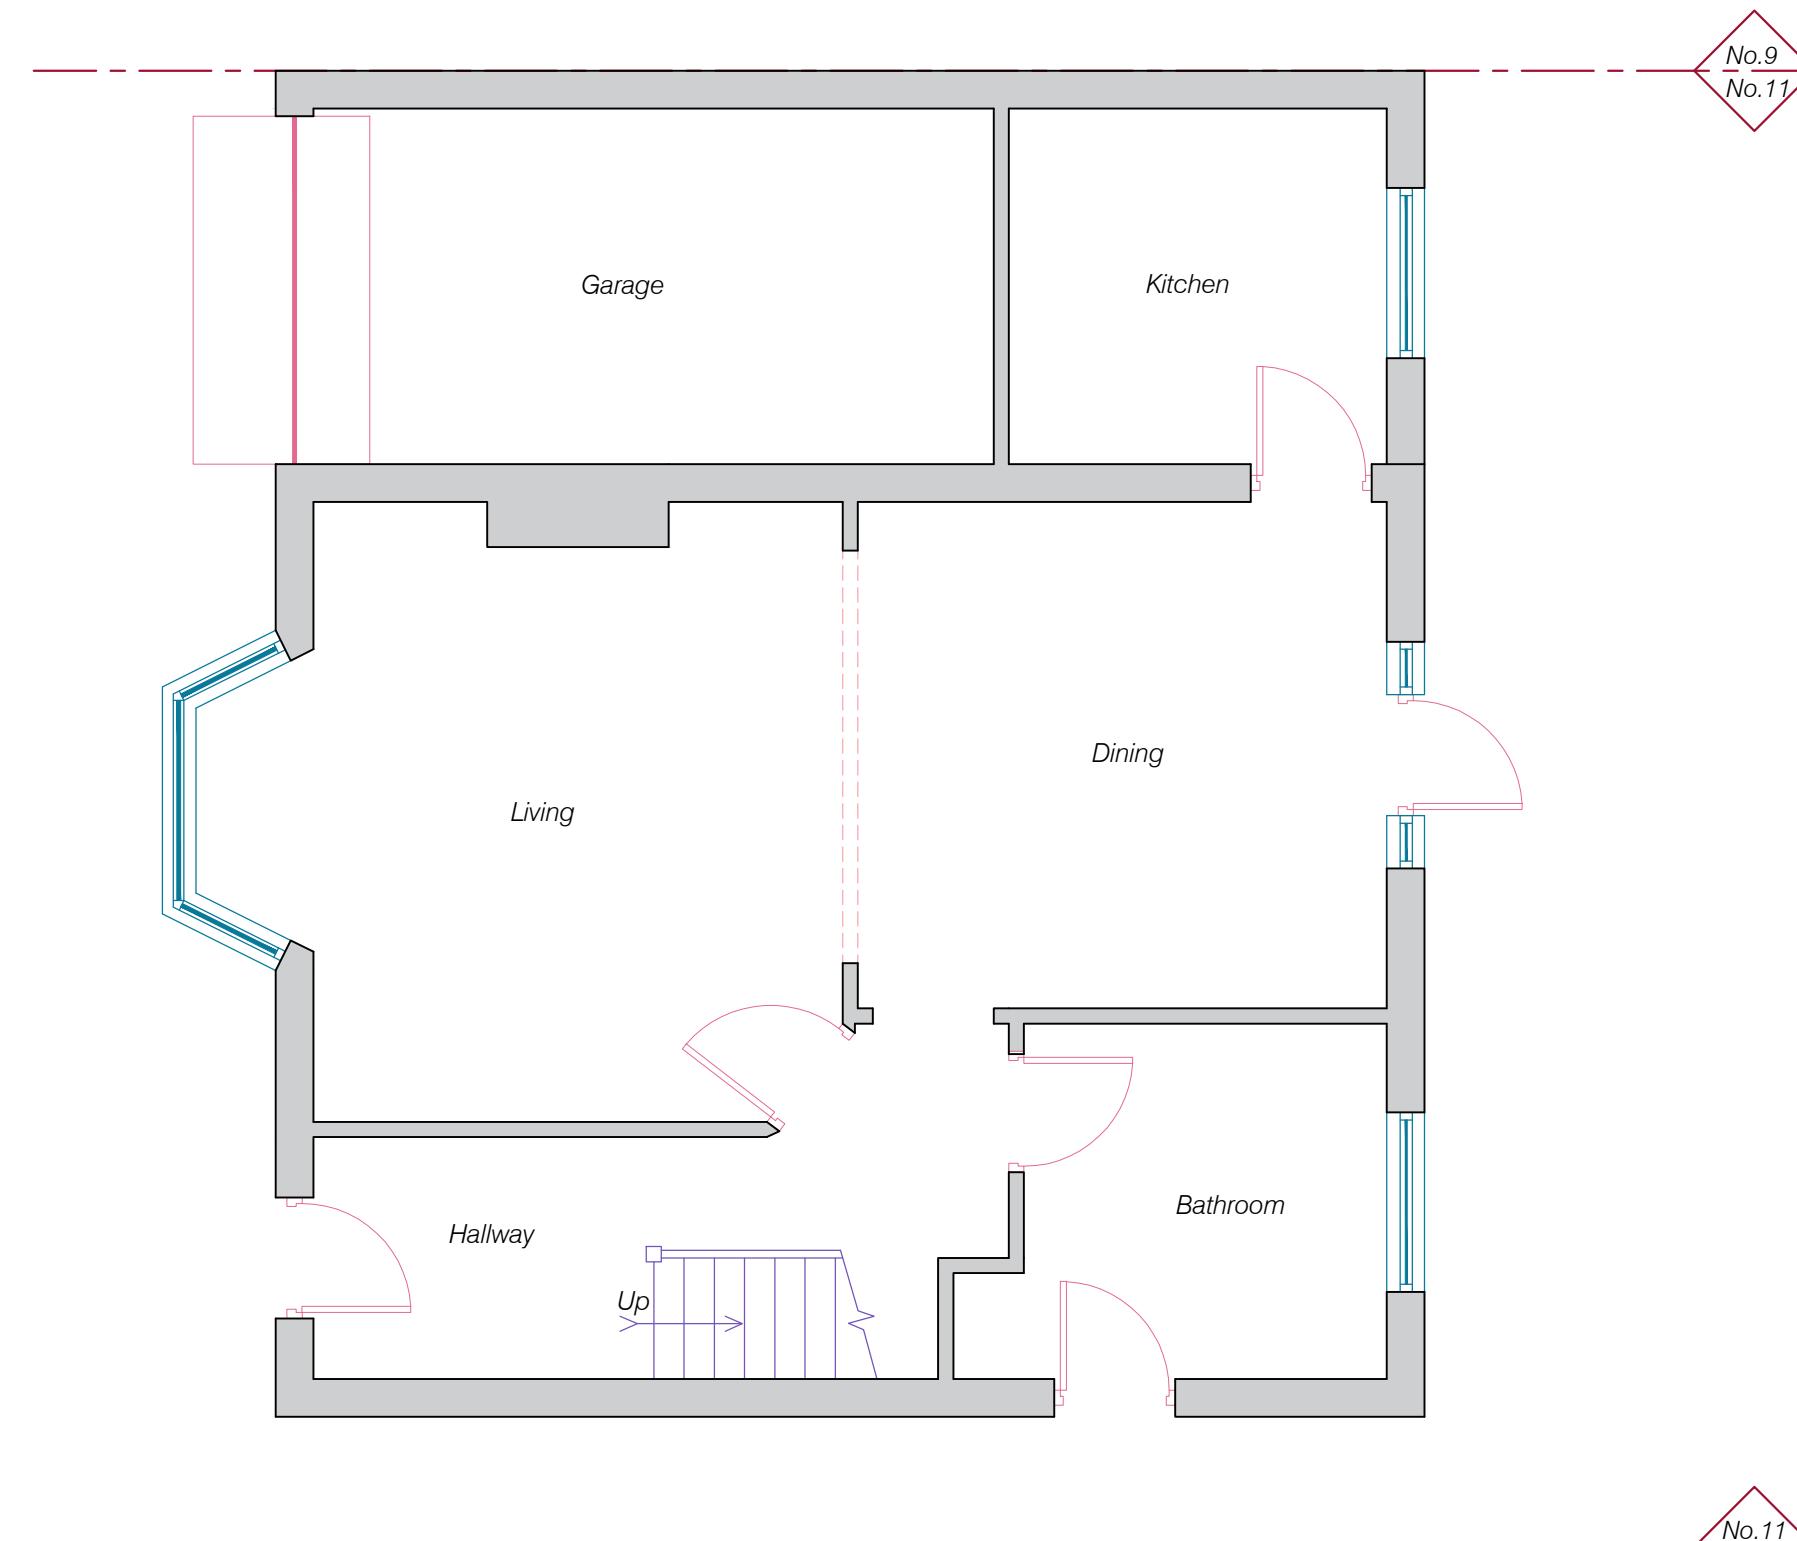


EXISTING GROUND FLOOR PLAN

Scale 1:50

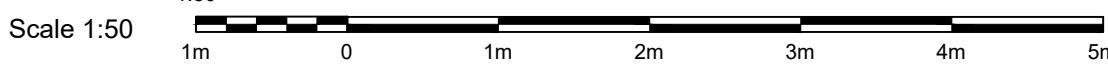

Issue	Notes	Drawn	Date
Express Plans			
Suite 12, 29 Belmont Road, Uxbridge, UB8 1QS Tel: 07375 455206 Email: info@expressplans.co.uk			
Client Mr. K. Singh & Mrs. S. Kalra 11 Charville Lane West Uxbridge UB10 0BY			
Drawing Title			
EXISTING GROUND FLOOR PLAN			
Scale	Date	Checked	Drawn By
1:50	19/04/2023	AZ	AZ
Drawing Number	Revision		
D01			

NOTES
 THIS DRAWING IS FOR PLANNING USE ONLY,
 STRUCTURE AND BUILDING CONTROL
 APPROVAL IS REQUIRED BEFORE
 COMMENCEMENT OF ANY BUILDING
 WORKS. DO NOT REPRODUCE THIS
 DRAWING WITHOUT PERMISSION, THIS
 DRAWING IS SUBJECT TO COPYRIGHT.

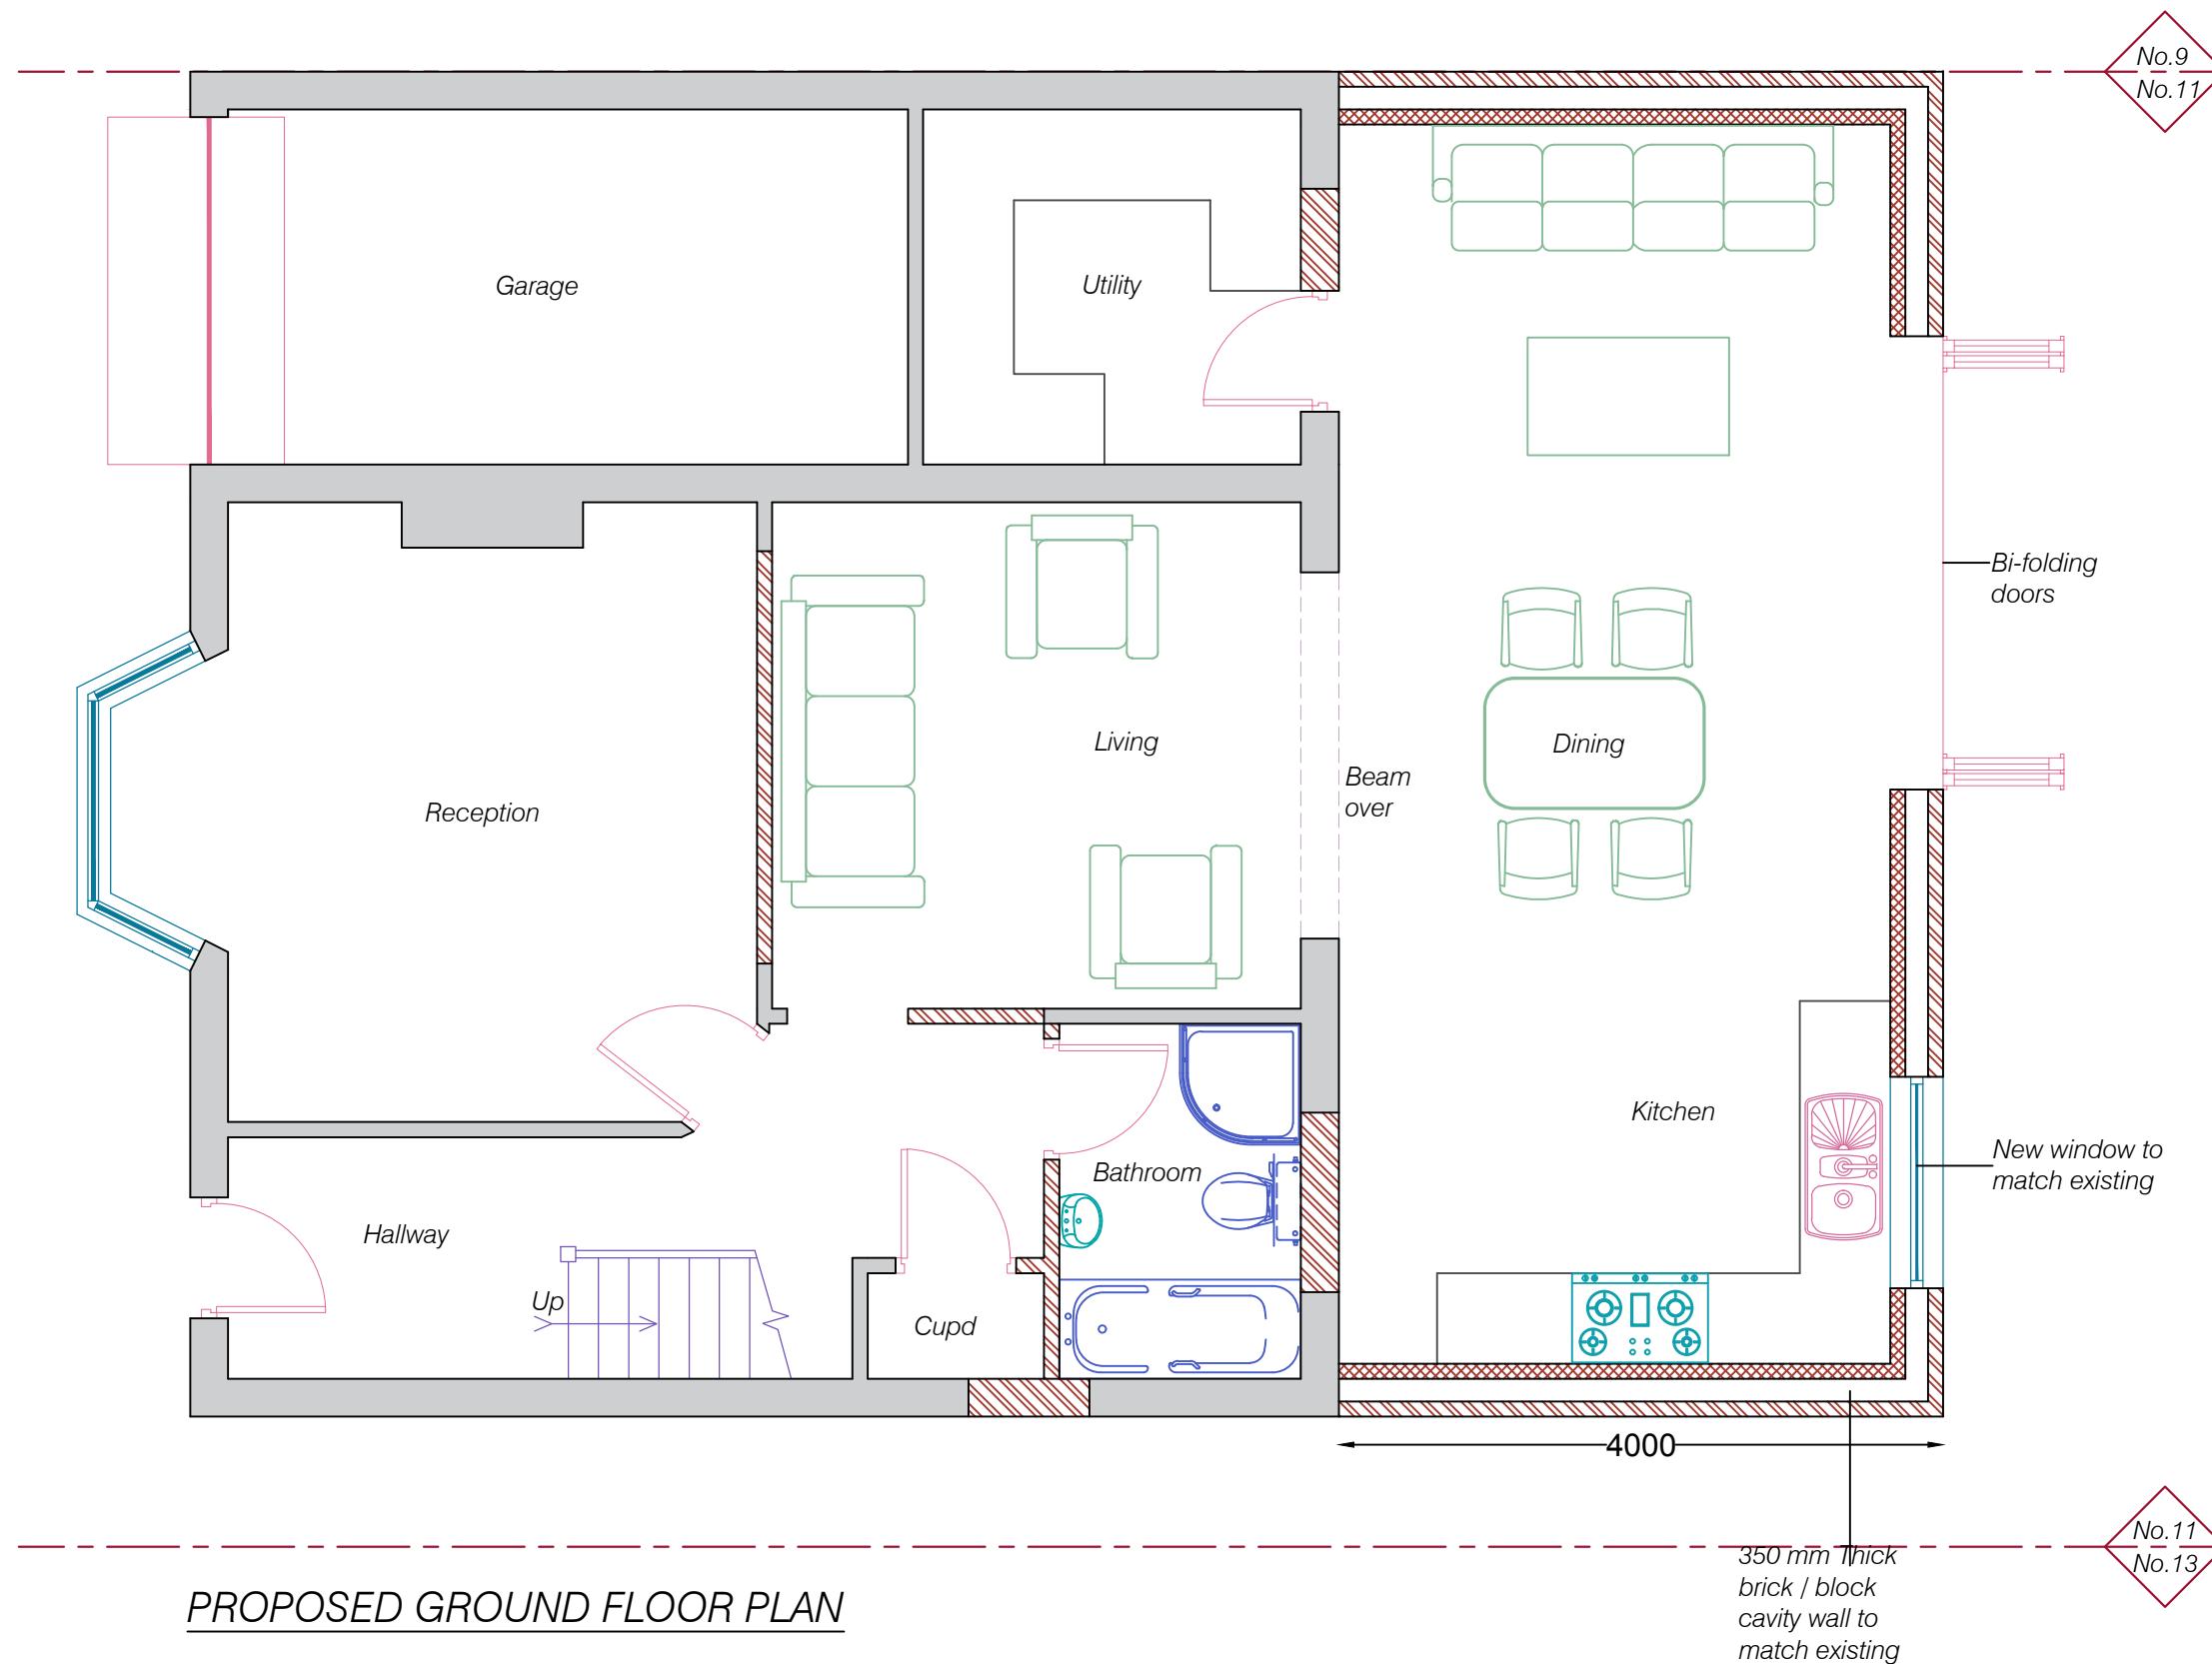


1:50

Scale 1:50
 0 1m 2m 3m 4m 5m


Issue	Notes	Drawn	Date
Express Plans			
Suite 12, 29 Belmont Road, Uxbridge, UB8 1QS Tel: 07375 455206 Email: info@expressplans.co.uk			
Client Mr. K. Singh & Mrs. S. Kalra 11 Charville Lane West Uxbridge UB10 0BY			
Drawing Title PROPOSED GROUND FLOOR PLAN			
Scale	Date	Checked	Drawn By
1:50	19/04/2023	AZ	AZ
Drawing Number		Revision	
D02			

NOTES
 THIS DRAWING IS FOR PLANNING USE ONLY,
 STRUCTURE AND BUILDING CONTROL
 APPROVAL IS REQUIRED BEFORE
 COMMENCEMENT OF ANY BUILDING
 WORKS. DO NOT REPRODUCE THIS
 DRAWING WITHOUT PERMISSION, THIS
 DRAWING IS SUBJECT TO COPYRIGHT .

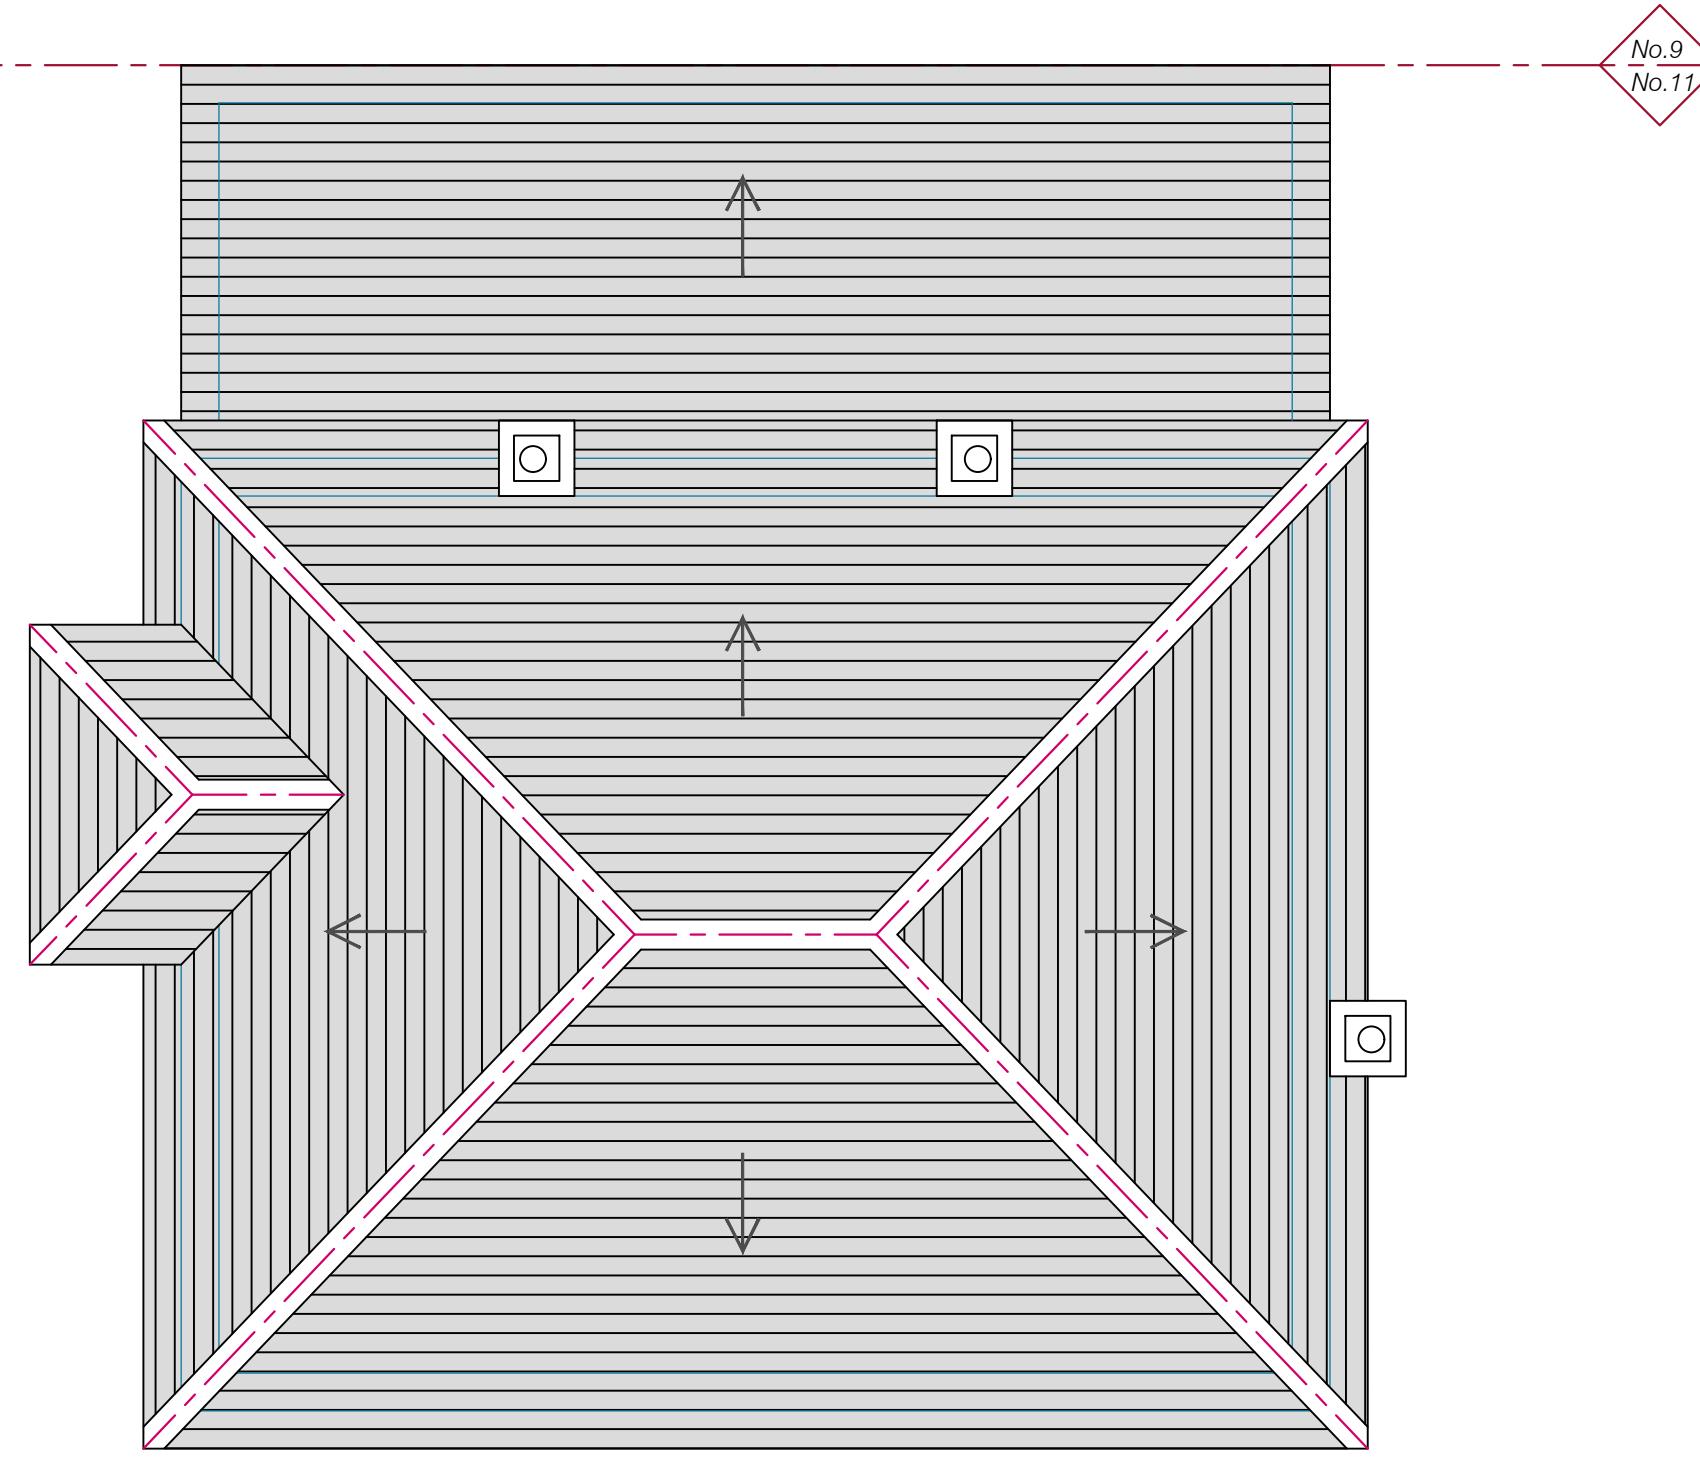


EXISTING ROOF PLAN

Scale 1:50

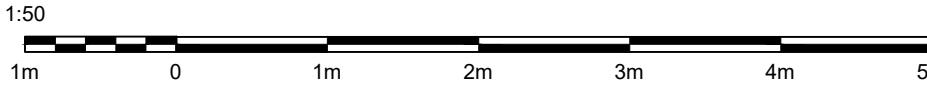

Issue	Notes	Drawn	Date
Express Plans			
Suite 12, 29 Belmont Road, Uxbridge, UB8 1QS Tel: 07375 455206 Email: info@expressplans.co.uk			
Client Mr. K. Singh & Mrs. S. Kalra 11 Charville Lane West Uxbridge UB10 0BY			
Drawing Title	EXISTING ROOF PLAN		
Scale	1:50	Date	19/04/2023
Checked	AZ	Drawn By	AZ
Drawing Number	D03		
Revision			

NOTES
 THIS DRAWING IS FOR PLANNING USE ONLY,
 STRUCTURE AND BUILDING CONTROL
 APPROVAL IS REQUIRED BEFORE
 COMMENCEMENT OF ANY BUILDING
 WORKS. DO NOT REPRODUCE THIS
 DRAWING WITHOUT PERMISSION, THIS
 DRAWING IS SUBJECT TO COPYRIGHT.

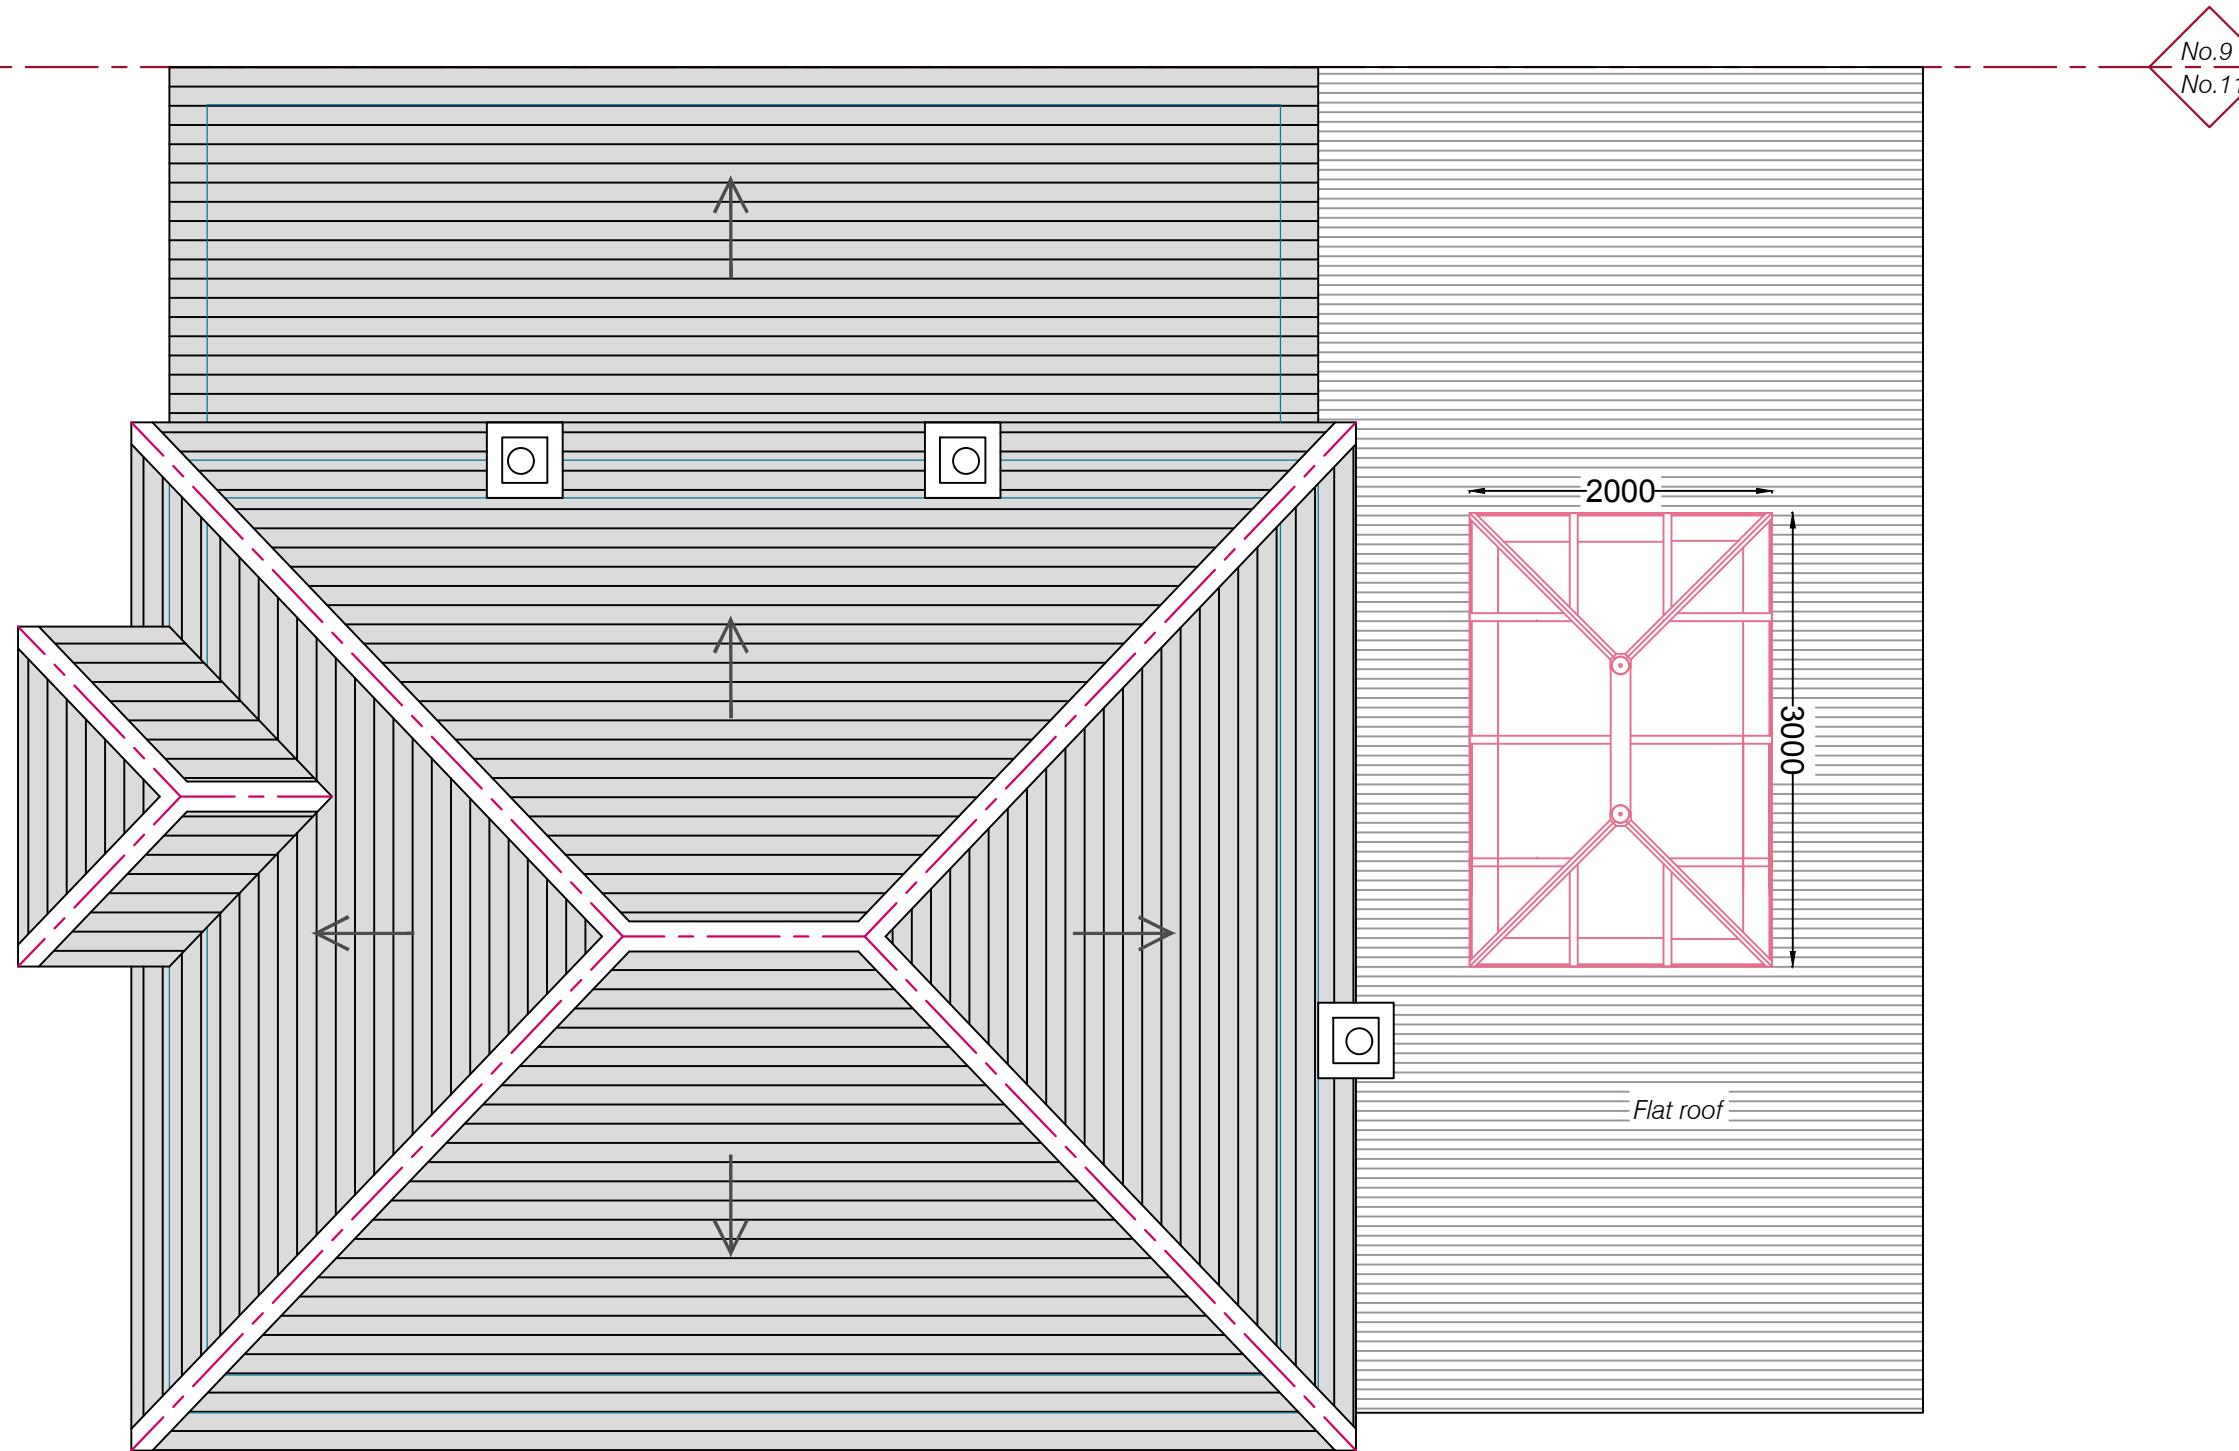


PROPOSED ROOF PLAN

1:50

Scale 1:50
 0 1m 2m 3m 4m 5m

Issue	Notes	Drawn	Date
Express Plans			
Suite 12, 29 Belmont Road, Uxbridge, UB8 1QS Tel: 07375 455206 Email: info@expressplans.co.uk			
Client Mr. K. Singh & Mrs. S. Kalra 11 Charville Lane West Uxbridge UB10 0BY			
Drawing Title	PROPOSED ROOF PLAN		
Scale	1:50	Date	Checked
		19/04/2023	AZ
Drawing Number	D04	Drawn By	Revision

NOTES
 THIS DRAWING IS FOR PLANNING USE ONLY,
 STRUCTURE AND BUILDING CONTROL
 APPROVAL IS REQUIRED BEFORE
 COMMENCEMENT OF ANY BUILDING
 WORKS. DO NOT REPRODUCE THIS
 DRAWING WITHOUT PERMISSION, THIS
 DRAWING IS SUBJECT TO COPYRIGHT.

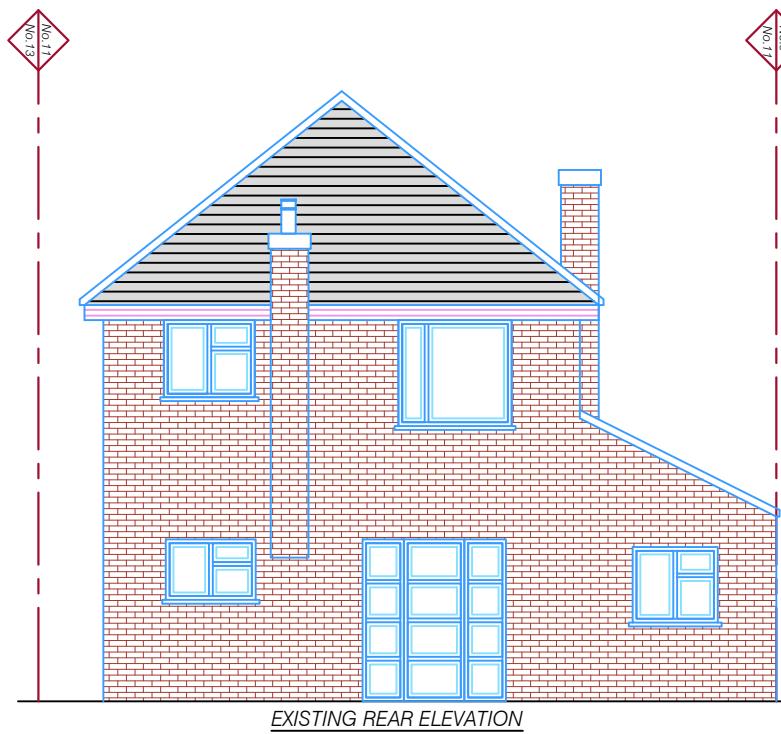

Scale 1:100

1:100

2m 0 2m 4m 6m 8m 10m

Issue	Notes	Drawn	Date
Express Plans			
Suite 12, 29 Belmont Road, Uxbridge, UB8 1QS Tel: 07375 455206 Email: info@expressplans.co.uk			
Client Mr. K. Singh & Mrs. S. Kalra 11 Charville Lane West Uxbridge UB10 0BY			
Drawing Title EXISTING ELEVATIONS			
Scale 1:100 Date 19/04/2023 Checked AZ Drawn By AZ			
Drawing Number D05			Revision

NOTES
 THIS DRAWING IS FOR PLANNING USE ONLY,
 STRUCTURE AND BUILDING CONTROL
 APPROVAL IS REQUIRED BEFORE
 COMMENCEMENT OF ANY BUILDING
 WORKS. DO NOT REPRODUCE THIS
 DRAWING WITHOUT PERMISSION, THIS
 DRAWING IS SUBJECT TO COPYRIGHT.




Scale 1:100

1:100


2m 0 2m 4m 6m 8m 10m

Issue	Notes	Drawn	Date
Express Plans			
Suite 12, 29 Belmont Road, Uxbridge, UB8 1QS Tel: 07375 455206 Email: info@expressplans.co.uk			
Client Mr. K. Singh & Mrs. S. Kalra 11 Charville Lane West Uxbridge UB10 0BY			
Drawing Title PROPOSED ELEVATIONS			
Scale 1:100	Date 19/04/2023	Checked AZ	Drawn By AZ
Drawing Number D06		Revision	

NOTES
 THIS DRAWING IS FOR PLANNING USE ONLY,
 STRUCTURE AND BUILDING CONTROL
 APPROVAL IS REQUIRED BEFORE
 COMMENCEMENT OF ANY BUILDING
 WORKS. DO NOT REPRODUCE THIS
 DRAWING WITHOUT PERMISSION, THIS
 DRAWING IS SUBJECT TO COPYRIGHT .

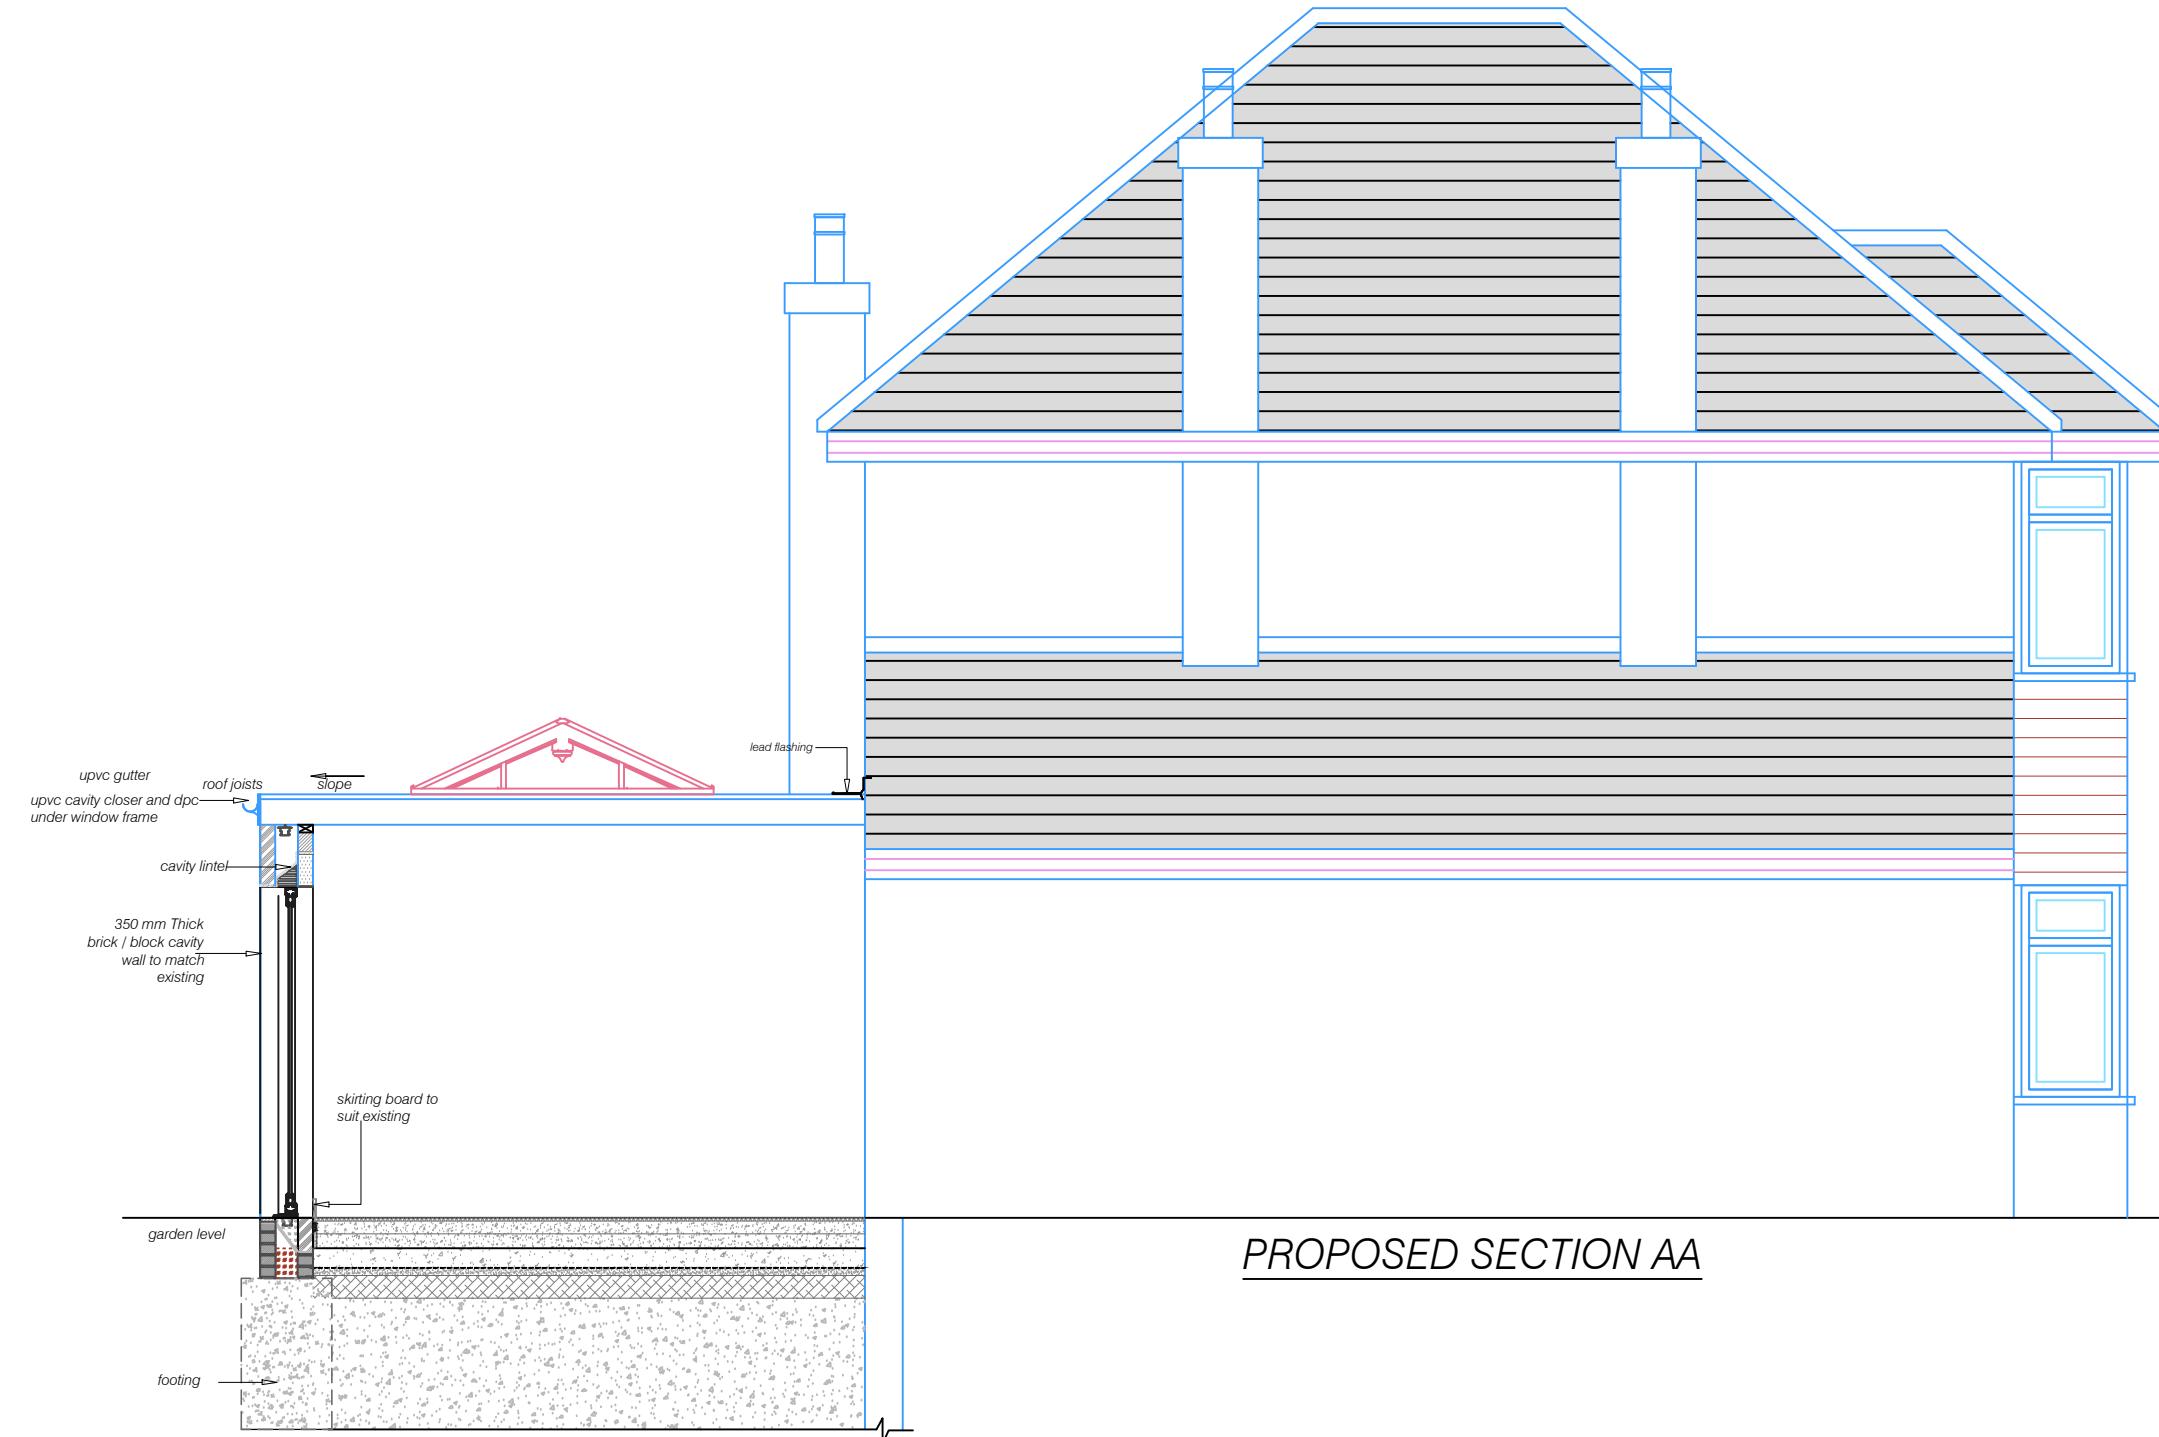

Scale 1:50

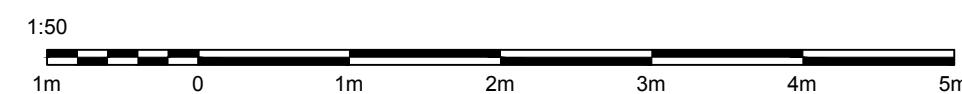


Issue	Notes	Drawn	Date
Express Plans			

Suite 12, 29 Belmont Road, Uxbridge, UB8 1QS
 Tel: 07375 455206 Email: info@expressplans.co.uk


Client	Mr. K. Singh & Mrs. S. Kalra 11 Charville Lane West Uxbridge UB10 0BY
--------	--

Drawing Title	PROPOSED SECTION AA		
Scale	1:50	Date	19/04/2023

Drawing Number	Revision
D07	

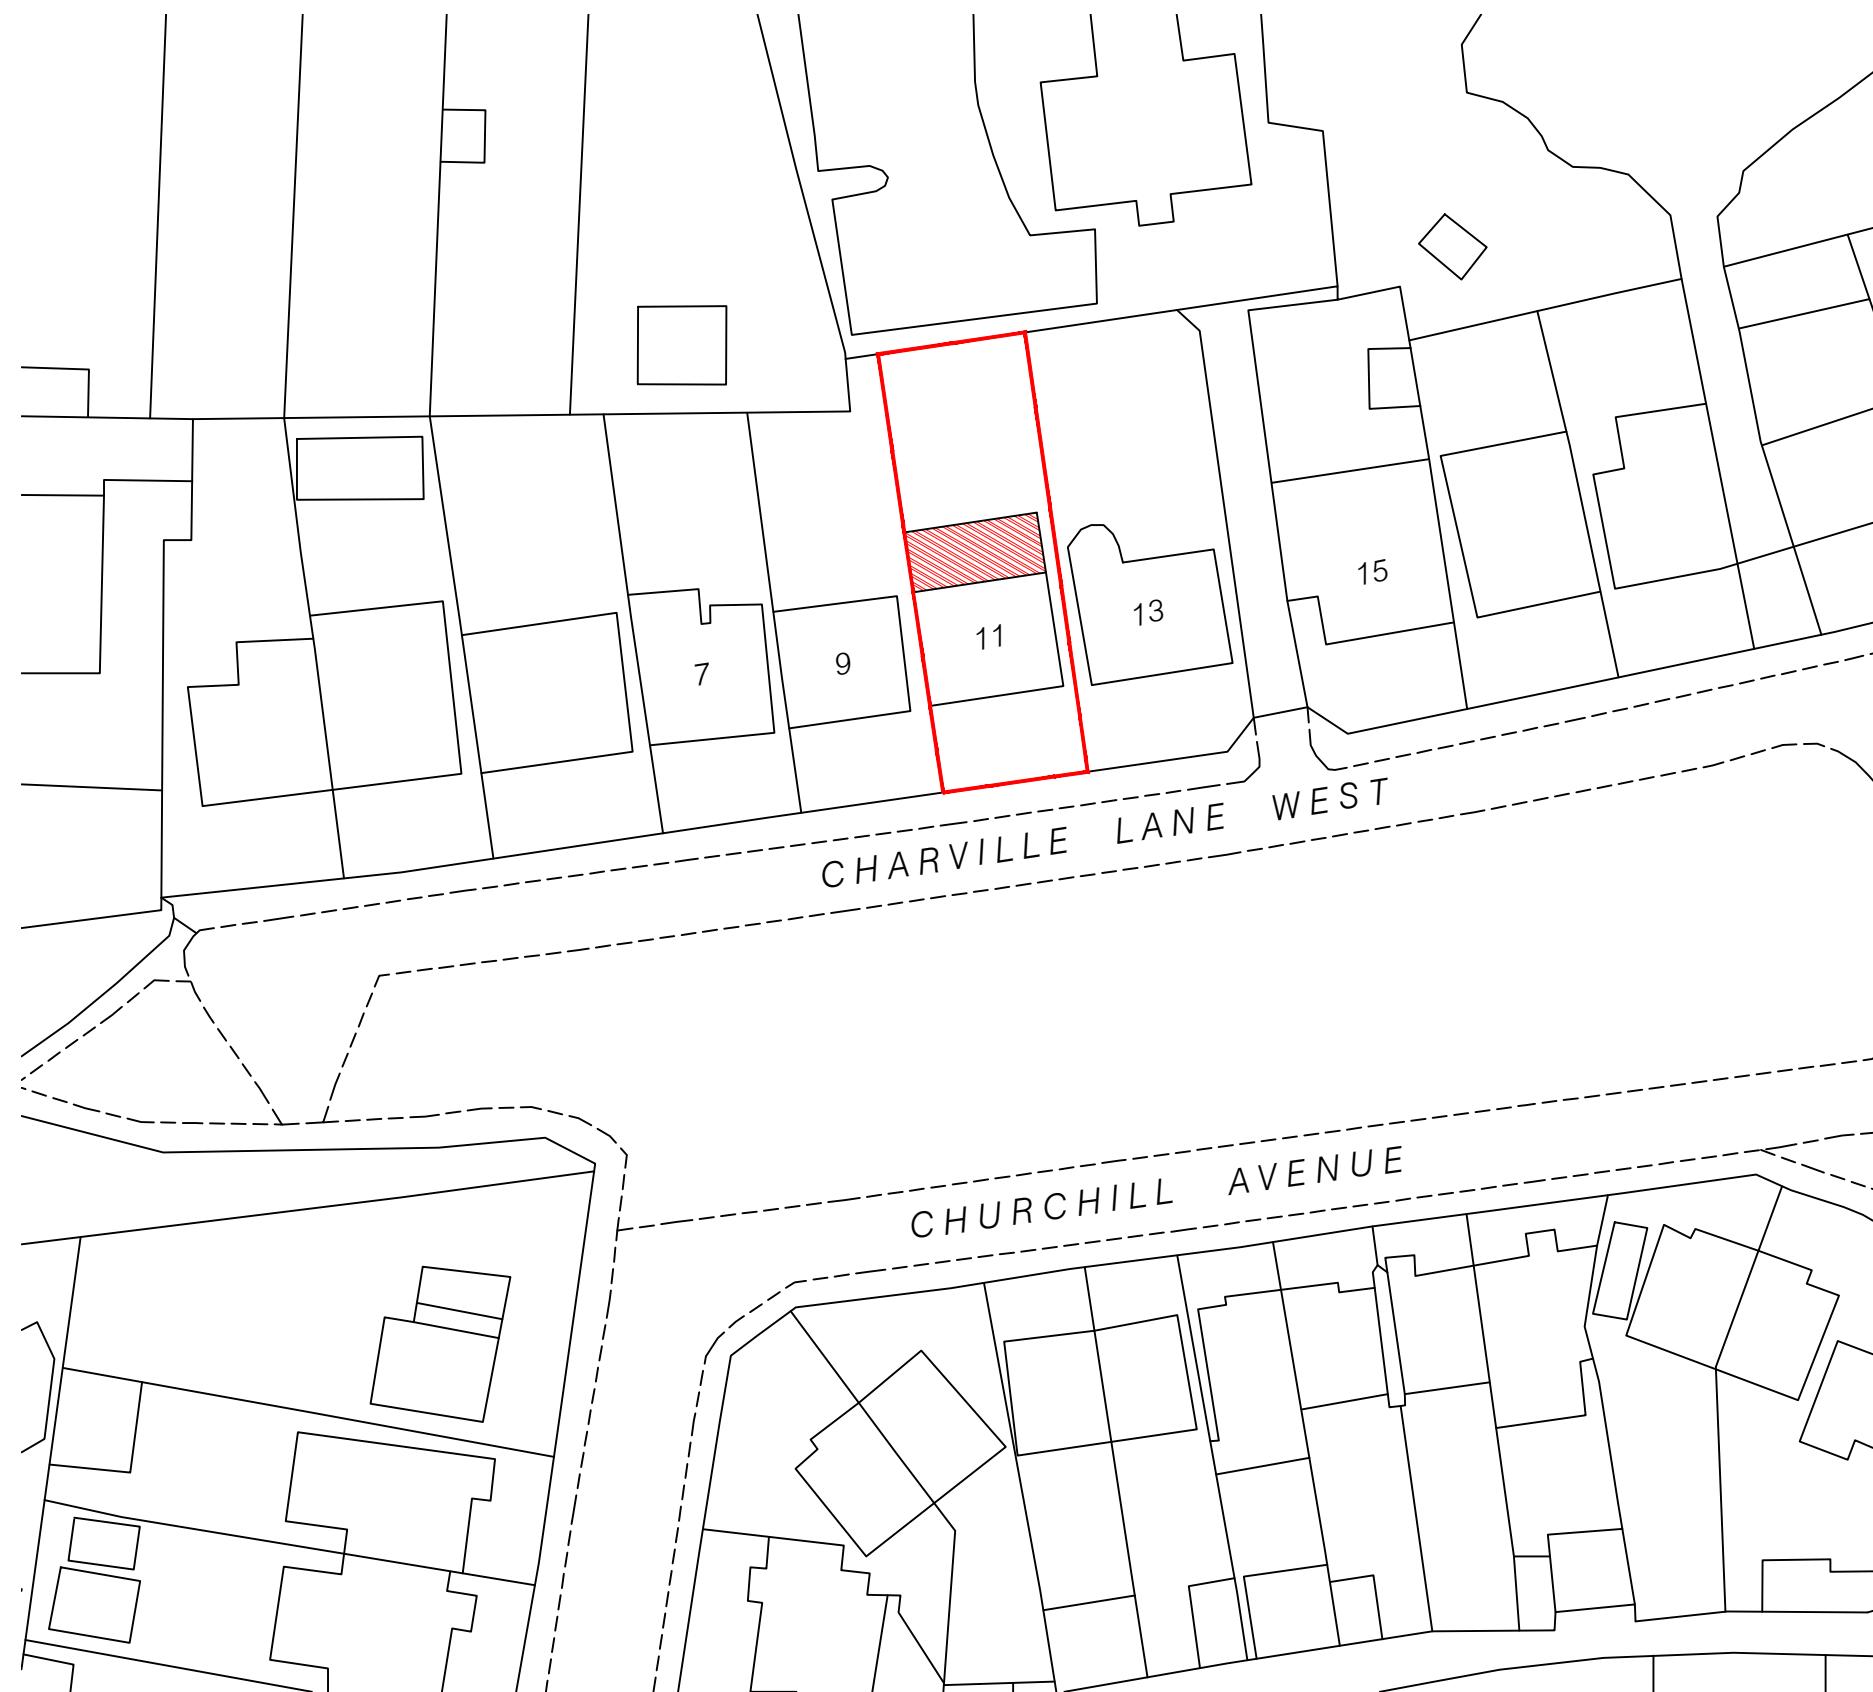



NOTES
 THIS DRAWING IS FOR PLANNING USE ONLY,
 STRUCTURE AND BUILDING CONTROL
 APPROVAL IS REQUIRED BEFORE
 COMMENCEMENT OF ANY BUILDING
 WORKS. DO NOT REPRODUCE THIS
 DRAWING WITHOUT PERMISSION, THIS
 DRAWING IS SUBJECT TO COPYRIGHT.

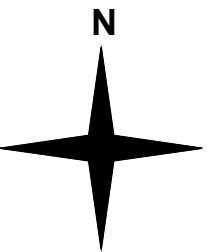

1:500
 Scale 1:500
 10m 0 10m 20m 30m 40m 50m

Issue	Notes	Drawn	Date
Express Plans			
Suite 12, 29 Belmont Road, Uxbridge, UB8 1QS Tel: 07375 455206 Email: info@expressplans.co.uk			
Client	Mr. K. Singh & Mrs. S. Kalra 11 Charville Lane West Uxbridge UB10 0BY		
Drawing Title	BLOCK PLAN		
Scale	1:500	Date	19/04/2023
		Checked	AZ
Drawing Number	D08		
	Revision		

NOTES
THIS DRAWING IS FOR PLANNING USE ONLY,
STRUCTURE AND BUILDING CONTROL
APPROVAL IS REQUIRED BEFORE
COMMENCEMENT OF ANY BUILDING
WORKS. DO NOT REPRODUCE THIS
DRAWING WITHOUT PERMISSION, THIS
DRAWING IS SUBJECT TO COPYRIGHT .

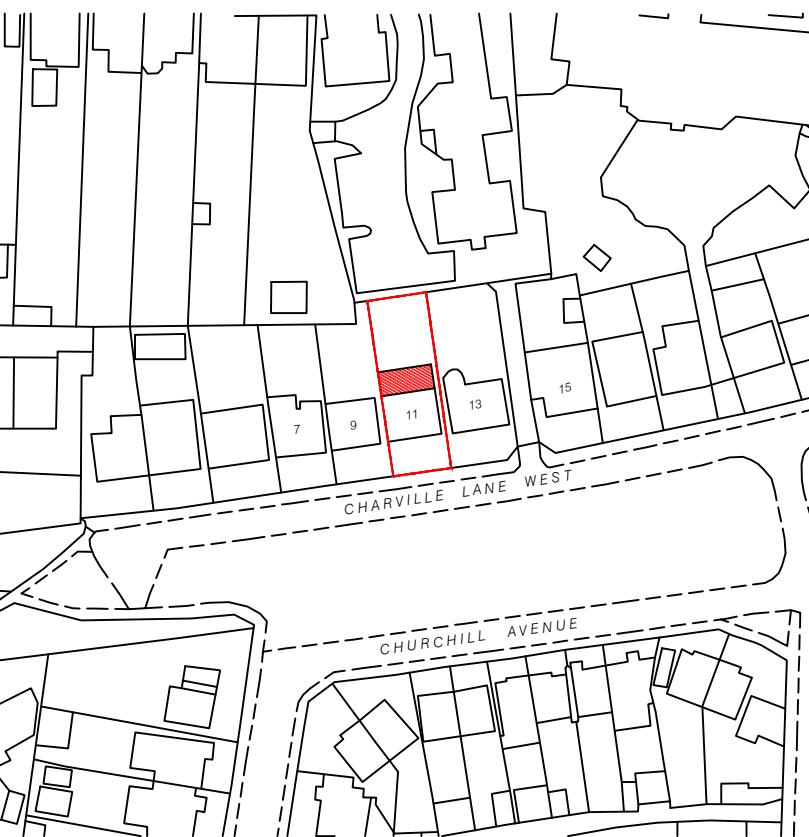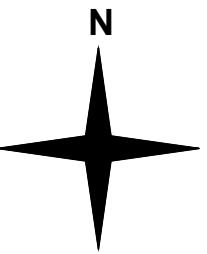

Express Plans

Suite 12, 29 Belmont Road, Uxbridge, UB8 1QS
Tel: 07375 455206 Email: info@expressplans.co.uk

Client
Mr. K. Singh & Mrs. S. Kalra
11 Charville Lane West
Uxbridge
UB10 0BY

Drawing Title
LOCATION PLAN

Scale 1:1250 Date 19/04/2023 Checked AZ
Drawn By AZ

Drawing Number D09 Revision

1:1250
Scale 1:1250 25m 0 25m 50m 75m 100m 125m